



STATE OF FLORIDA
DEPARTMENT OF ENVIRONMENTAL PROTECTION
ONSITE SEWAGE TREATMENT AND DISPOSAL
SYSTEM (OSTDS)

PERMIT NO: 22-01641
DATE PAID: 7/25/22
FEE PAID: 100.00
RECEIPT #: 1870397

APPLICATION FOR CONSTRUCTION PERMIT

APPLICATION FOR:

☐ New System ☐ Existing System ☐ Holding Tank ☐ Innovative
☐ Repair ☐ Abandonment ☐ Temporary

APPLICANT:

CANIN Burnseed
Dustin Burnseed / BC Builders

EMAIL:

burnseed156@comcast.net
904-705-0746 (owner)
386-391-7443 (Dustin)

AGENT:

MAILING ADDRESS:

530 SW Humlet Circle, Lake City, FL 32004

TO BE COMPLETED BY APPLICANT OR APPLICANT'S AUTHORIZED AGENT. SYSTEMS MUST BE CONSTRUCTED BY A PERSON LICENSED PURSUANT TO 489.105(3) (m) OR 489.552, FLORIDA STATUTES. IT IS THE APPLICANT'S RESPONSIBILITY TO PROVIDE DOCUMENTATION OF THE DATE THE LOT WAS CREATED OR PLATTED (MM/DD/YY) IF REQUESTING CONSIDERATION OF STATUTORY GRANDFATHER PROVISIONS.

PROPERTY INFORMATION

OSTDS REMEDIATION PLAN? ☐ Y ☒ N

LOT: 9 BLOCK: F SUBDIVISION: Sunward Acres PLATTED: 6/2

PROPERTY ID #: 36-45-16-03371-000 ZONING: I/M OR EQUIVALENT: ☒ Y ☐ N

PROPERTY SIZE: 2.26 ACRES WATER SUPPLY: ☒ PRIVATE ☐ PUBLIC ☐ <2000GPD ☐ >2000GPD

IS SEWER AVAILABLE AS PER 381.0065, FST ☒ Y ☐ N DISTANCE TO SEWER: FT

PROPERTY ADDRESS: 530 SW Humlet Circle, Lake City, FL 32004

DIRECTIONS TO PROPERTY:

BUILDING INFORMATION

☒ RESIDENTIAL ☐ COMMERCIAL

Unit No. Type of Establishment No. of Bedrooms Building Area Sqft Commercial/Institutional System Design Table I, Chapter 62-6, FAC

1	Install a 30x40x14 Pole Barn (NO electrical NO water)			
2				
3				
4				

ORIGINAL ATTACHED

☐ Floor/Equipment Drains ☐ Other (Specify)

SIGNATURE:

DATE: 7/21/22

DEP 4015, 06-21-2022 (Obsoletes previous editions which may not be used)

Incorporated 62-6.004, FAC

20-0641


STATE OF FLORIDA
DEPARTMENT OF ENVIRONMENTAL PROTECTION
APPLICATION FOR CONSTRUCTION PERMIT

Permit Application Number

555910

PART II - SITEPLAN

Scale: Each block represents 10 feet and 1 inch = 40 feet.

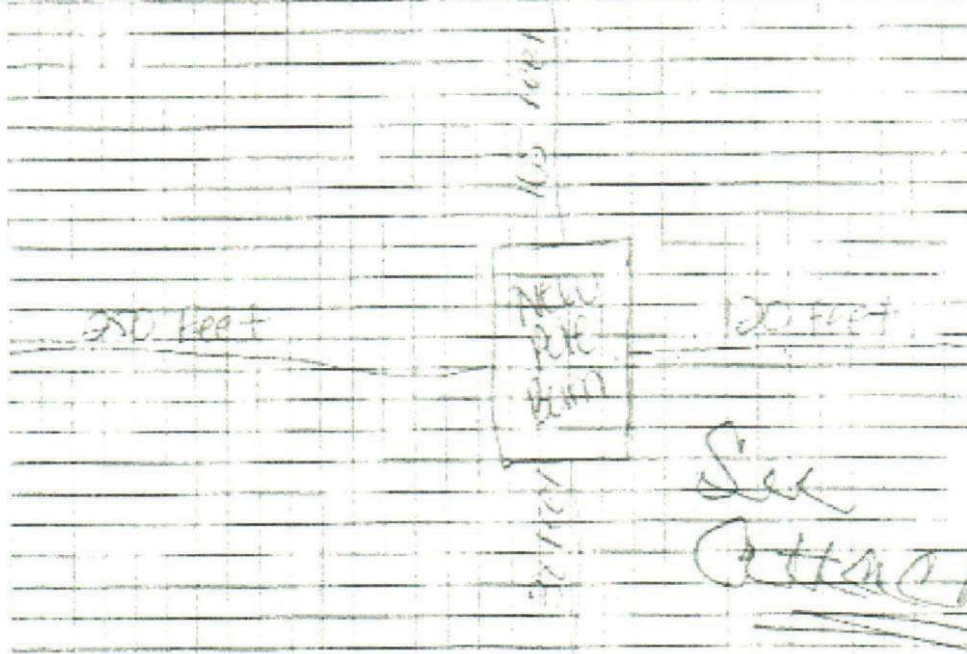

Notes: There is an existing DW Barn located on property 43.4 x 18
Dit barn is removed and replaced with a new DW Barn
existing in its place. Please enclosed showing existing DW
Barn and improvements of new one that will be in its place

Site Plan submitted by *[Signature]*

Plan Approved

By

Not Approved

Date

8/2/22

County Health Department

ALL CHANGES MUST BE APPROVED BY THE COUNTY HEALTH DEPARTMENT

DEP 40-5 DE-3-2022 (Obsolete previous editions which may not be used)
Incorporated: 02-6-204 F.A.C.

Page 2 of 4

1 BOOK 3, PAGE 62, PUBLIC RECORDS


SOUTH

1000 ACRES
BLOCK F
LOT 6

22-064

N 79°13'29" E 413.02' (S)
REFERENCE BEARING
N 79°13'29" E 413.55' (P)

RADIUS = 680.00
ARC = 224.25
CHORD BEARING = 271°08'43" W
CHORD DISTANCE = 222.91' (P)
MEET CIRCLE (50' R/W)

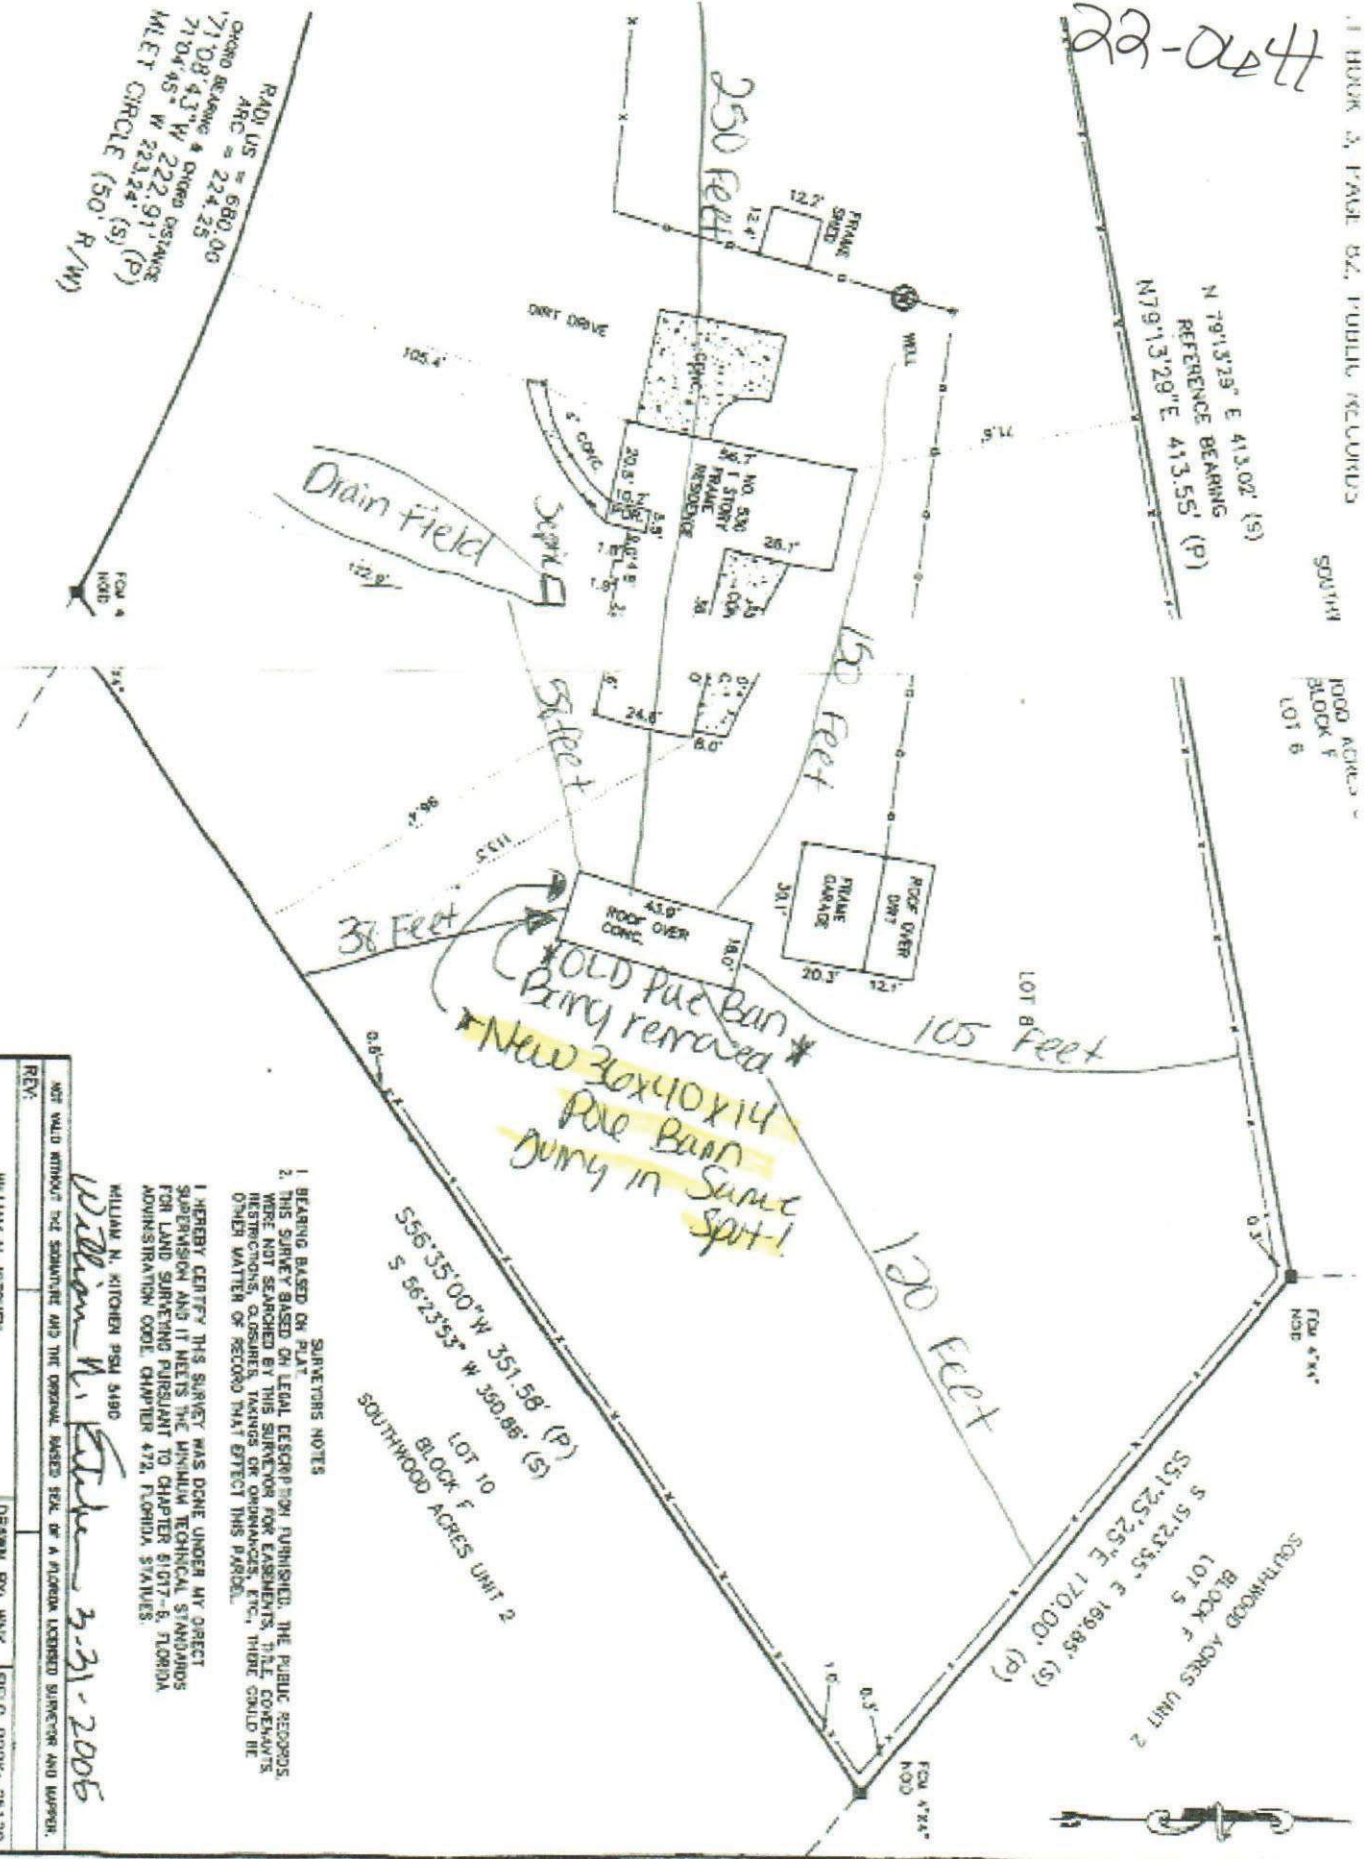

SURVEYOR'S NOTES

1. BEARING BASED ON PLAT
2. THIS SURVEY BASED ON LEGAL DESCRIPTION FURNISHED. THE PUBLIC RECORDS WERE NOT SEARCHED BY THIS SURVEYOR FOR EASEMENTS, TITLE CONVEYANCES, RESTRICTIONS, CLOSURES, INTERESTS OR ENCUMBRANCES, ETC., THERE COULD BE OTHER MATTER OF RECORD THAT EFFECT THIS PARCEL.

I HEREBY CERTIFY THIS SURVEY WAS DONE UNDER MY DIRECT SUPERVISION AND IT MEETS THE MINIMUM TECHNICAL STANDARDS FOR LAND SURVEYING PURSUANT TO CHAPTER 6107-8, FLORIDA ADMINISTRATION CODE, CHAPTER 472, FLORIDA STATUTES.

WILLIAM N. KITCHEN PLSU 5190

William N. Kitchen 3-31-2005

NOT VALID WITHOUT THE SIGNATURE AND THE ORIGINAL BASED SEAL OF A FLORIDA LICENSED SURVEYOR AND MAPPER.

WILLIAM N. KITCHEN
PROFESSIONAL SURVEYOR AND MAPPER
152 N MARION AVENUE
LAKE CITY, FLORIDA 32056

DEAN BY: WNK FIELD BOOK: 05120
SCALE: 1" = 40'
SURVEY DATE: MARCH 29, 2005