

SYMBOL:  For Nailing: See Simpson Catalog
QTY: 12 or Call 1-800-999-5099
SIMPSON HUS26






ROOF
TRUSS
LAYOUT

SCALE:
1/8" = 1'-0"

SOUTHRUST CONSTRUCTION
ADAMS RESIDENCE

Ridgway Roof Truss Company
235 SW 11th Place Gainesville, Florida 32601
Telephone (352) 376-4436 FAX (352) 371-3316
E-Mail: Sales@RidgwayTruss.com

REV.	BY	CHK.	DATE	REVISION
00				
01				
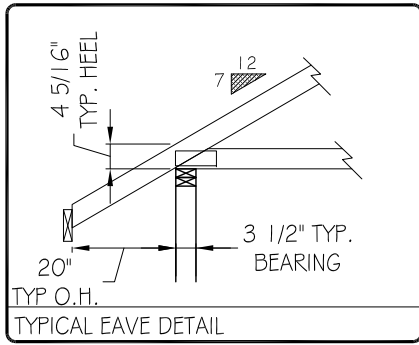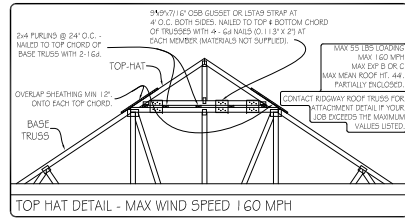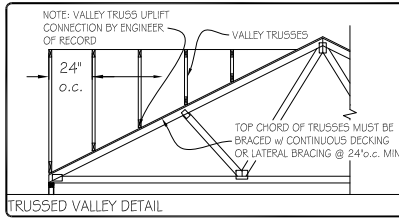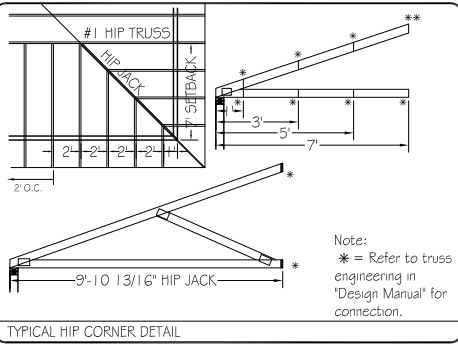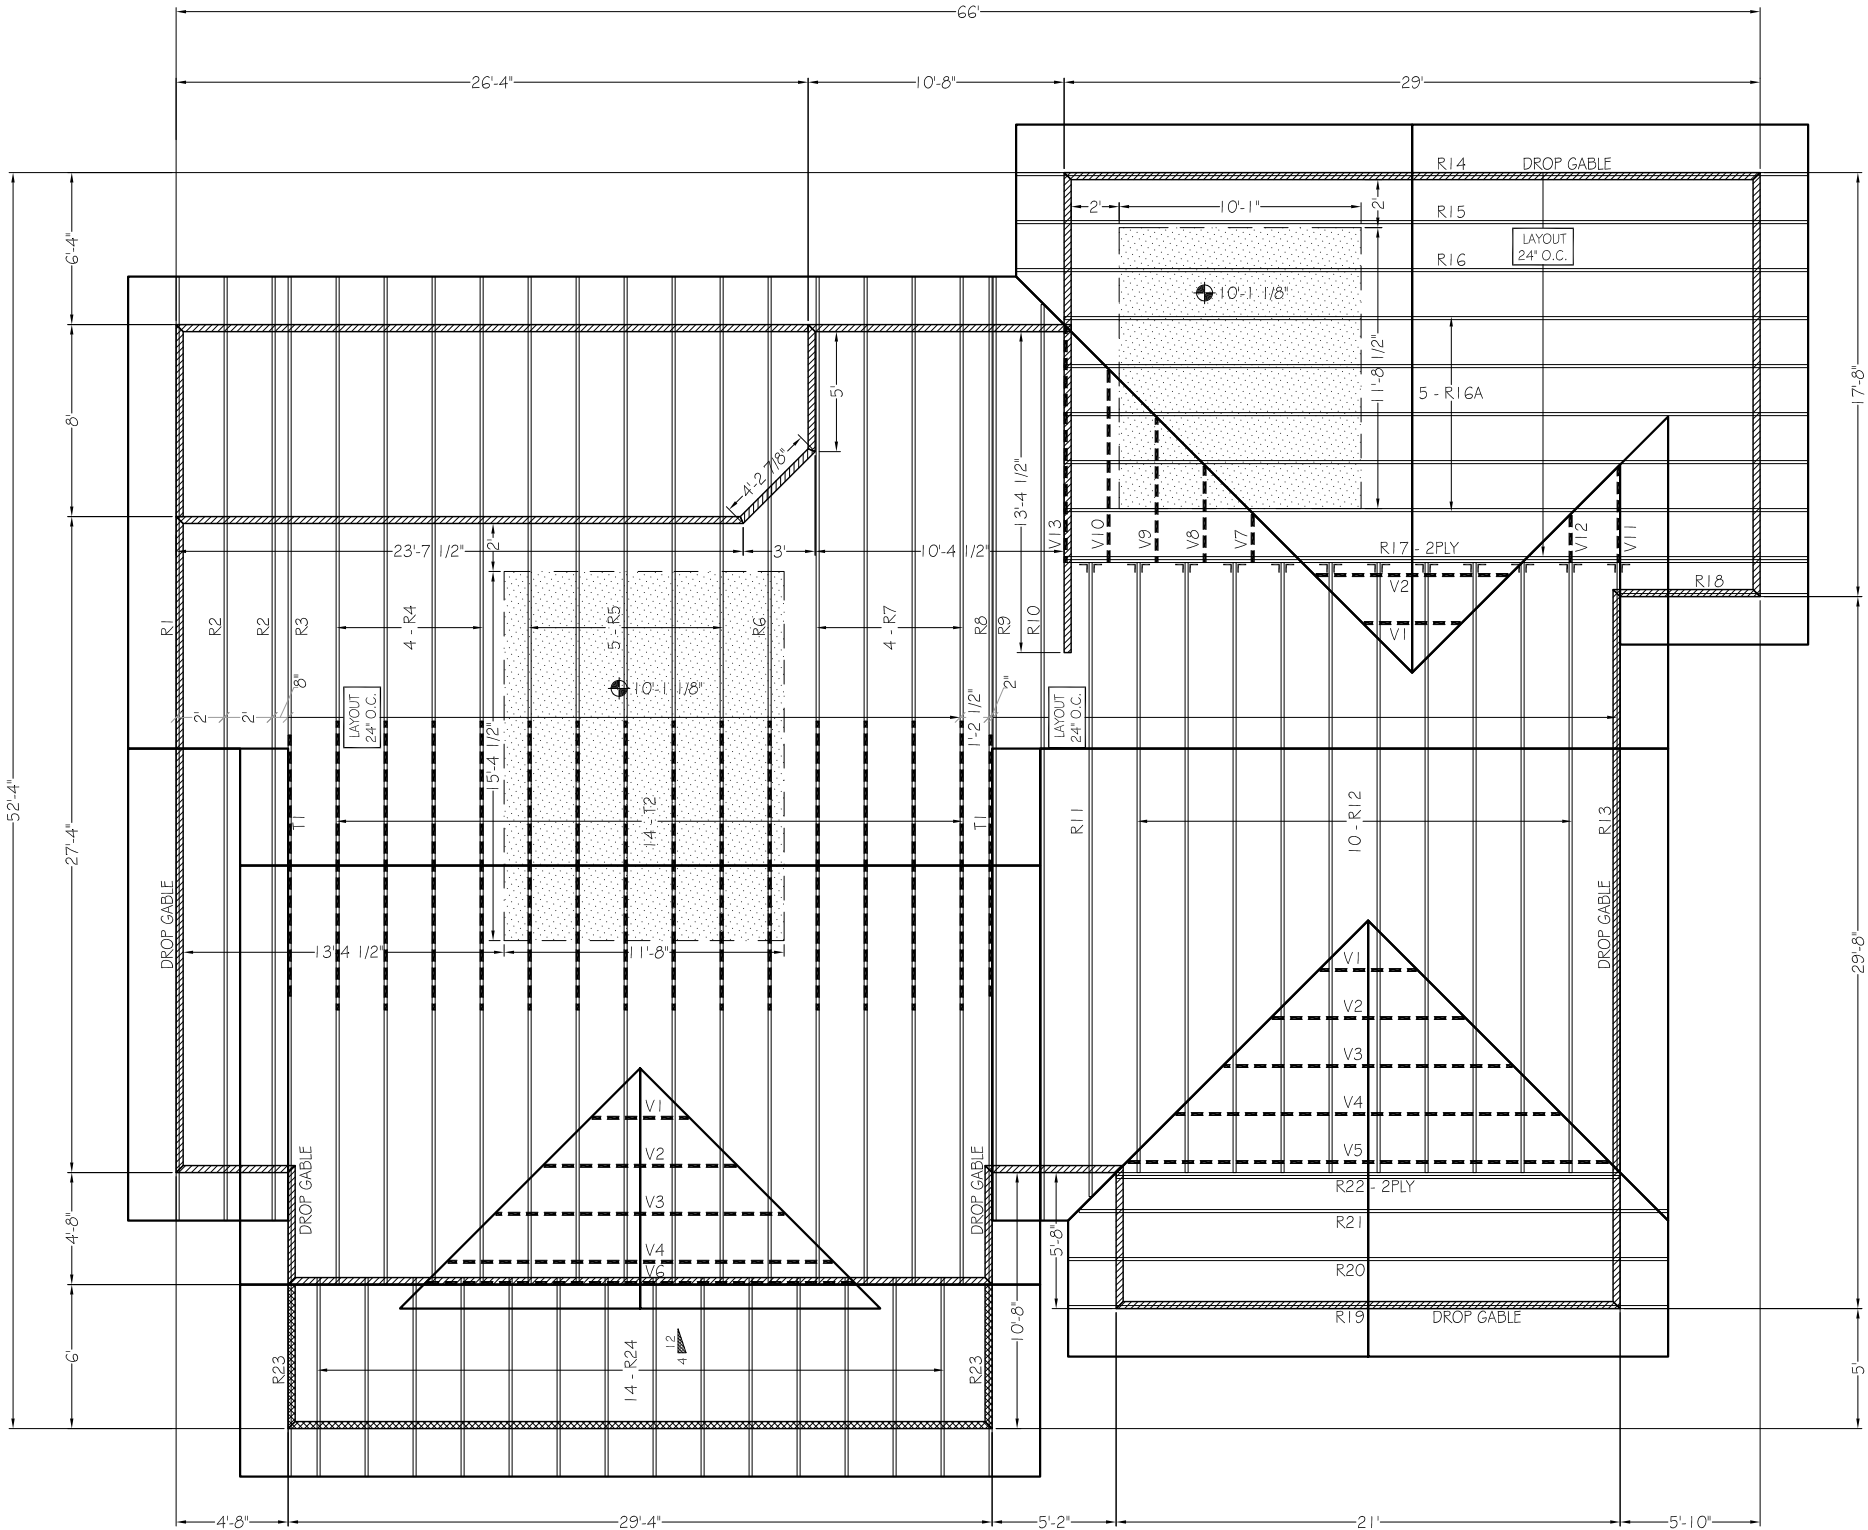

LEGEND	
	SUPPLIED BEAM
	BEAM BY OTHERS
	VALLEY / FIELD FRAMING
	PLUMBING DROP
	SLOPED CEILING
	RAISED FLAT CEILING
	9'-1 1/8" BEARING HEIGHT
	10'-1 1/8" BEARING HEIGHT

"DISCLAIMER"

PLUMBING / HVAC OPENINGS ARE THE RESPONSIBILITY OF THE CONTRACTOR OR OWNER TO VERIFY ALL LOCATIONS BEFORE BUILDING TRUSSES AND SETTING TRUSSES.

"ATTENTION"

1. LIMITED RESPONSIBILITY OF ROOF TRUSS MANUFACTURER, SEE WTC 1-1-1995, SECTION 6.0, FOUND IN DESIGN MANUAL.

2. WARNING FAILURE TO FOLLOW RECOMMENDATIONS IN "BCSI" MAY RESULT IN SERIOUS INJURY, LOSS OF LIFE, OR PROPERTY DAMAGE.

SEE: WWW.BCINDUSTRY.COM/DOCS/06_BCSI_BOOKLET_FINAL.PDF

3. STRUCTURAL ENGINEER OF RECORD AND/OR THE ARCHITECT MUST CHECK ALL OF THE TRUSSES TO MAKE SURE THEY MEET THE STANDARD LOADING FOR THE BUILDING AND ANY OTHER SPECIAL LOADING CONDITIONS NEEDED.

4. CUSTOMER TO VERIFY ALL DIMENSIONS, BEARING HEIGHTS, PITCHES AND ALL INFORMATION REGARDING THE DESIGN AND FABRICATION OF TRUSS SYSTEM.

5. DO NOT OVERLOAD TRUSSES

6. TRUSSES ARE NOT MARKED IN ANY WAY TO IDENTIFY THE FREQUENCY, OR LOCATION OF TEMPORARY ERECTION BRACING. ALL TEMPORARY BRACING SHALL COMPLY WITH THE LATEST EDITION OF BCSI-B1 PUBLISHED BY THE TRUSS PLATE INSTITUTE FOUND IN THE DESIGN MANUAL.

7. NON-LOAD BEARING WALLS TO BE SINGLE TOP PLATED. TO PREVENT LOAD TRANSFER TO THESE WALLS A 1x4 MAY BE USED AS SECOND TOP PLATE

8. DO NOT CUT OR MODIFY ANY TRUSSES WITHOUT FIRST CONTACTING RIDGWAY ROOF TRUSSES FOR APPROVAL. ANY MODIFICATION TO THE TRUSSES WILL COMPROMISE THE STRUCTURAL INTEGRITY. ALL TRUSS MODIFICATION REQUESTS MUST BE SUBMITTED IN WRITING TO RIDGWAY ROOF TRUSSES PRIOR TO FIELD CHANGES.