



STATE OF FLORIDA
DEPARTMENT OF HEALTH
ONSITE SEWAGE TREATMENT AND DISPOSAL
SYSTEM
APPLICATION FOR CONSTRUCTION PERMIT

PERMIT NO. 23-0512
DATE PAID: 7/17/23
FEE PAID: 30.83
RECEIPT #: 1978112

APPLICATION FOR:

☒ New System ☐ Existing System ☐ Holding Tank ☐ Innovative
☐ Repair ☐ Abandonment ☐ Temporary ☐

APPLICANT:

Luisa mata (SNS/vidcon)

AGENT: ROBERT FORD III, NORTH FLORIDA SEPTIC TANK INC;

TELEPHONE: 386-755-6372

MAILING ADDRESS:

741 SE State Rd 100, Lake City, FL 32025

TO BE COMPLETED BY APPLICANT OR APPLICANT'S AUTHORIZED AGENT. SYSTEMS MUST BE CONSTRUCTED BY A PERSON LICENSED PURSUANT TO 489.105(3)(m) OR 489.552, FLORIDA STATUTES. IT IS THE APPLICANT'S RESPONSIBILITY TO PROVIDE DOCUMENTATION OF THE DATE THE LOT WAS CREATED OR PLATTED (MM/DD/YY) IF REQUESTING CONSIDERATION OF STATUTORY GRANDFATHER PROVISIONS.

PROPERTY INFORMATION

LOT: 12 BLOCK: — SUBDIVISION: Appalachie Trace PLATTED: —

PROPERTY ID #: 03-60510-03766-112 ZONING: — I/M OR EQUIVALENT: ☐ Y/N ☐

PROPERTY SIZE: 10.17 ACRES WATER SUPPLY: ☒ PRIVATE PUBLIC ☐ ☐ ≤2000GPD ☐ >2000GPD

IS SEWER AVAILABLE AS PER 381.0065, FS? ☒ Y/N ☐ DISTANCE TO SEWER: — FT

PROPERTY ADDRESS: TBD SW Micranopy Elm

DIRECTIONS TO PROPERTY: —

BUILDING INFORMATION

☒ RESIDENTIAL ☐ COMMERCIAL

Unit No	Type of Establishment	No. of Bedrooms	Building Area Sqft	Commercial/Institutional System Design Table 1, Chapter 64E-6, FAC
1	<u>m/H</u>	<u>5</u>	<u>2130</u>	
2				
3				
4				

☐ Floor/Equipment Drains ☐ Other (Specify) —

SIGNATURE:

Robert Ford III

DATE: 7-14-2023


STATE OF FLORIDA
DEPARTMENT OF ENVIRONMENTAL PROTECTION
APPLICATION FOR CONSTRUCTION PERMIT

1"=40'

Permit Application Number 23-0572

Mata

PART II - SITEPLAN

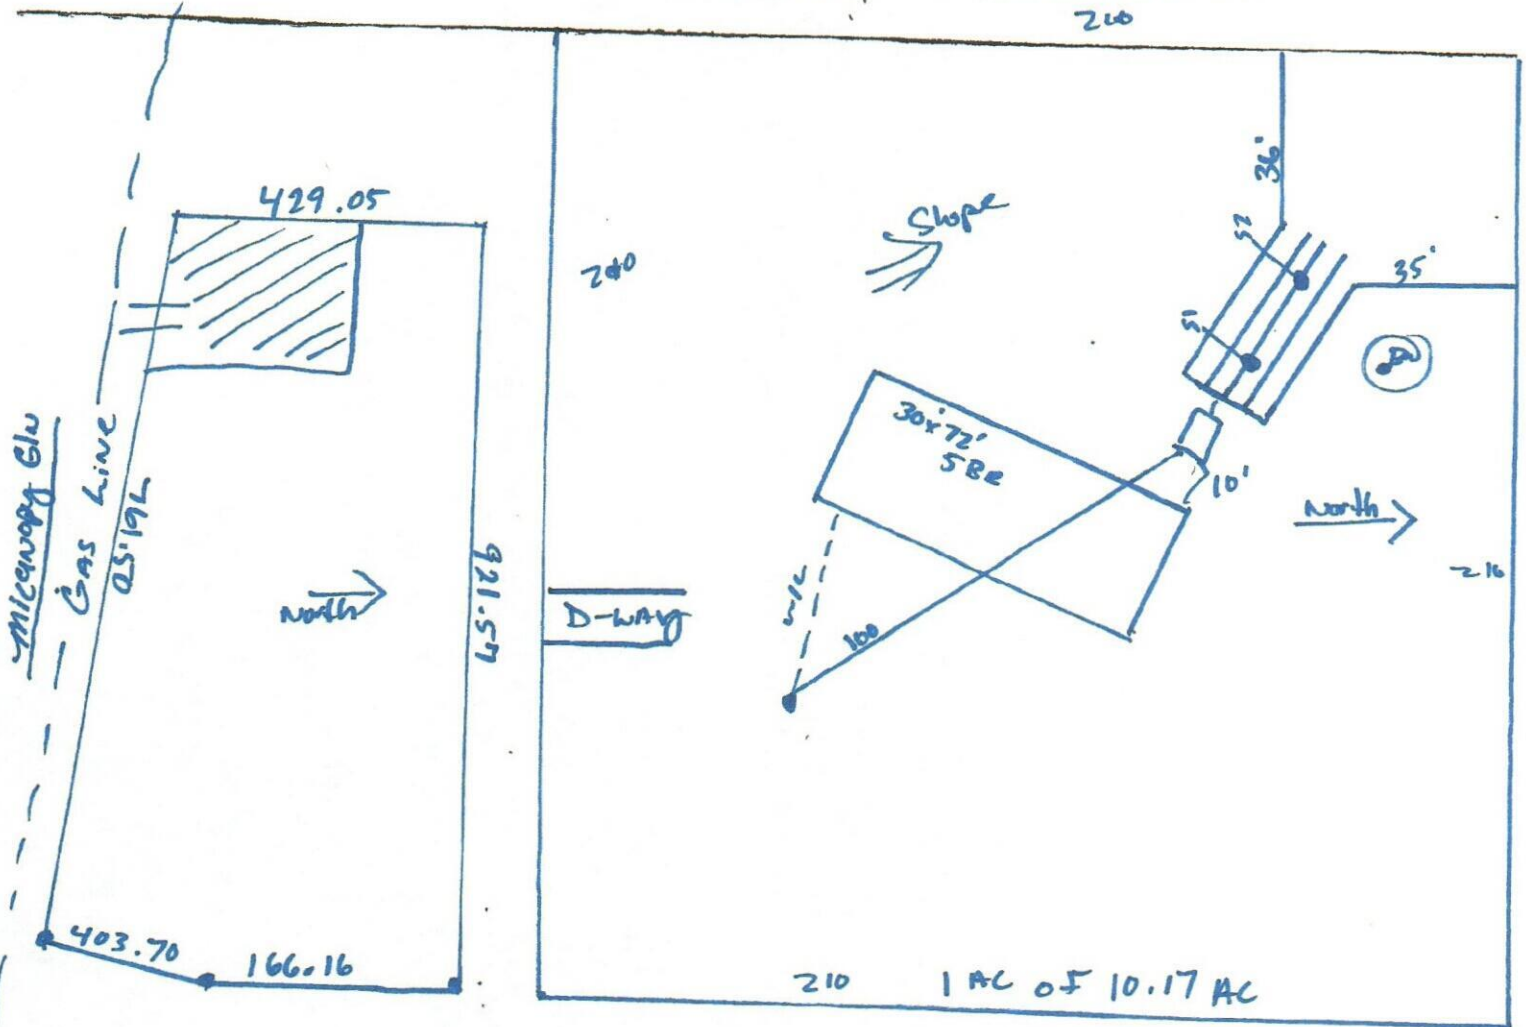

Notes:

Site Plan submitted by: Robert Ford III Date: 7-14-2023

Plan Approved ☒

Not Approved ☐

Date 7/18/23

By Cassandra Bonds ESI Columbia

County Health Department

ALL CHANGES MUST BE APPROVED BY THE COUNTY HEALTH DEPARTMENT

DEP 4015, 06-21-2022 (Obsoletes previous editions which may not be used)

Incorporated: 62-6.004, F.A.C.