

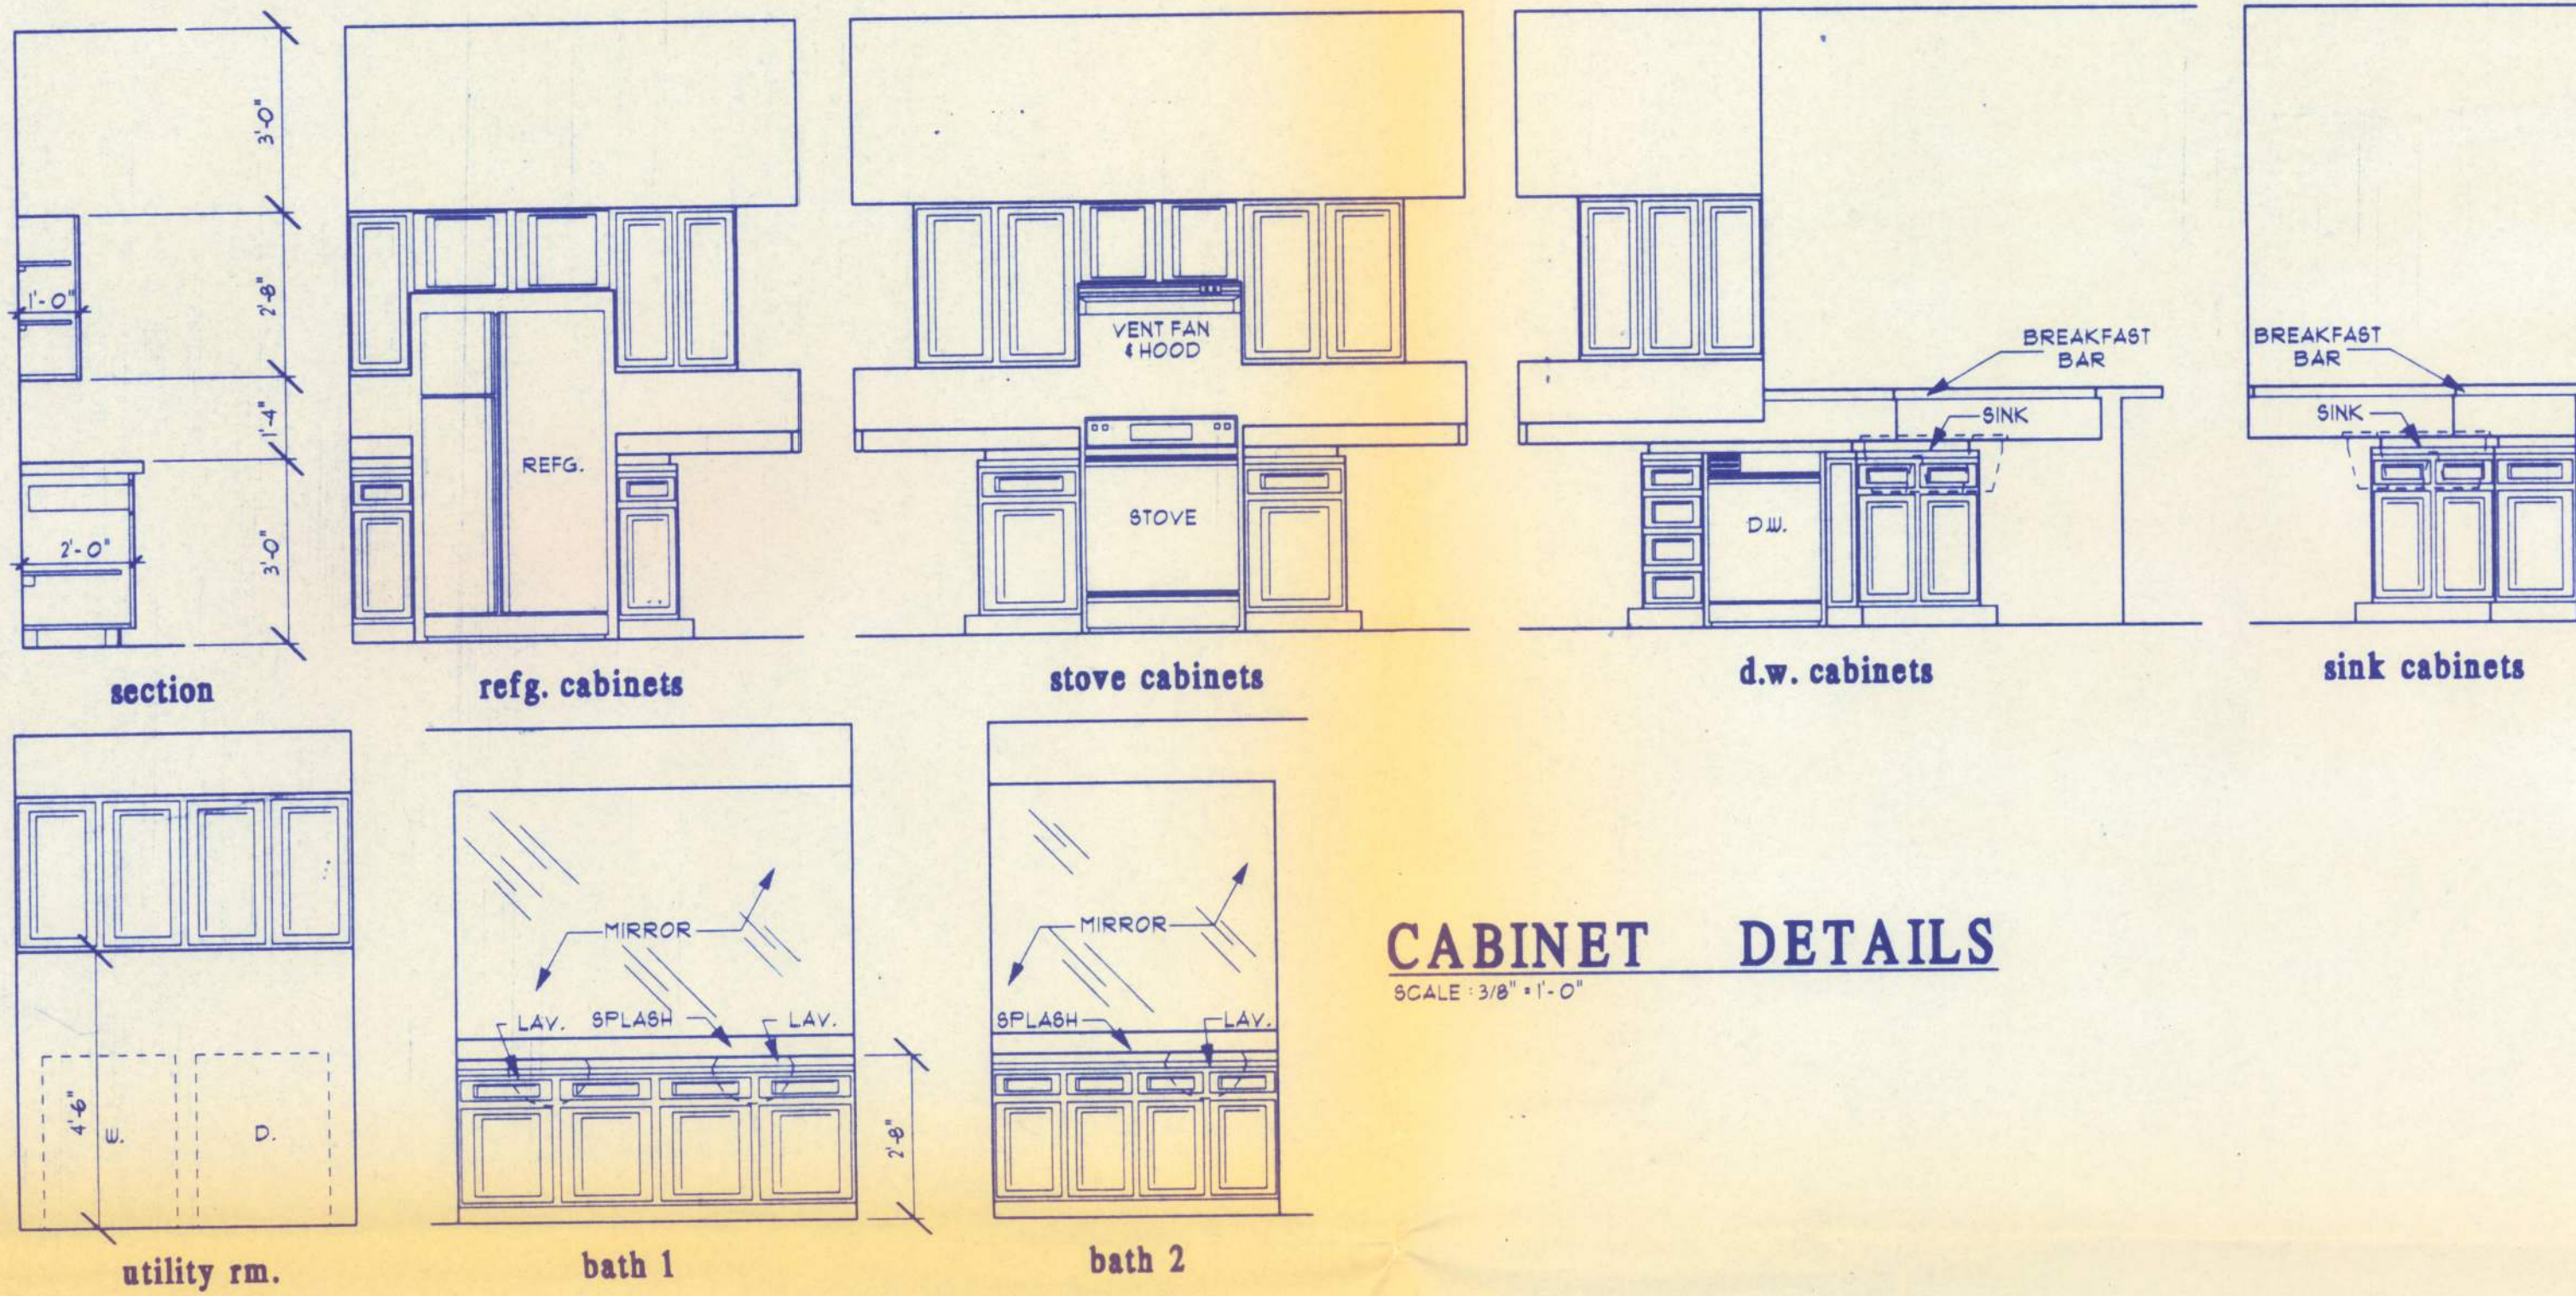


ORIGINAL

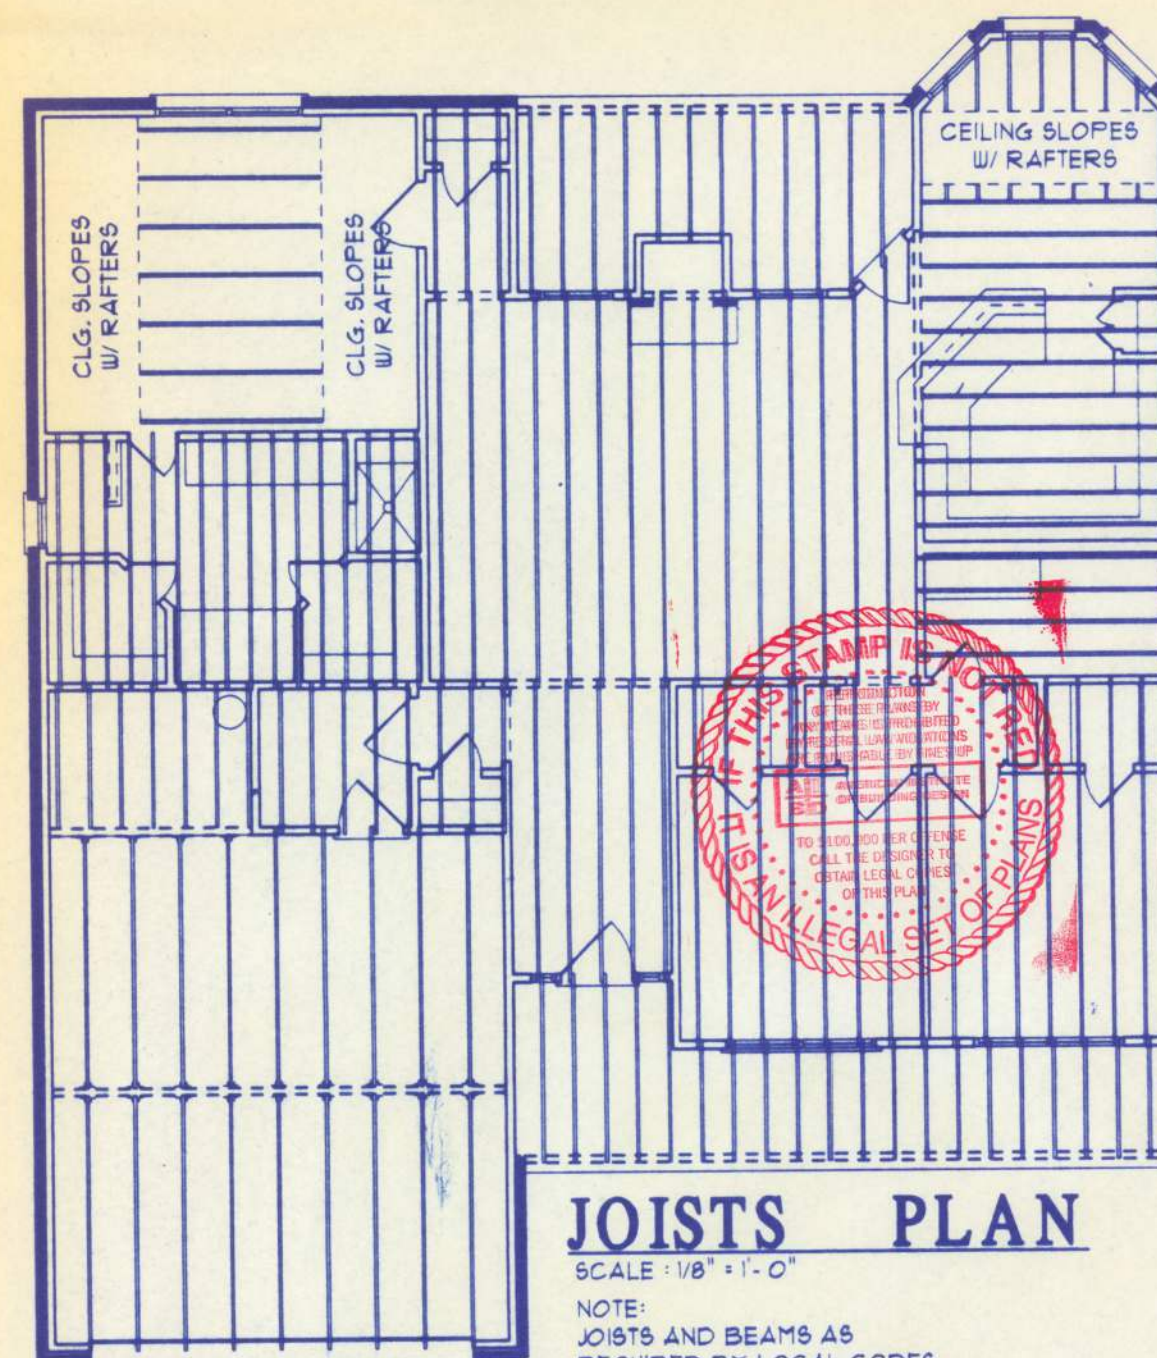

CABINET DETAILS

SCALE: 3/8" = 1'-0"

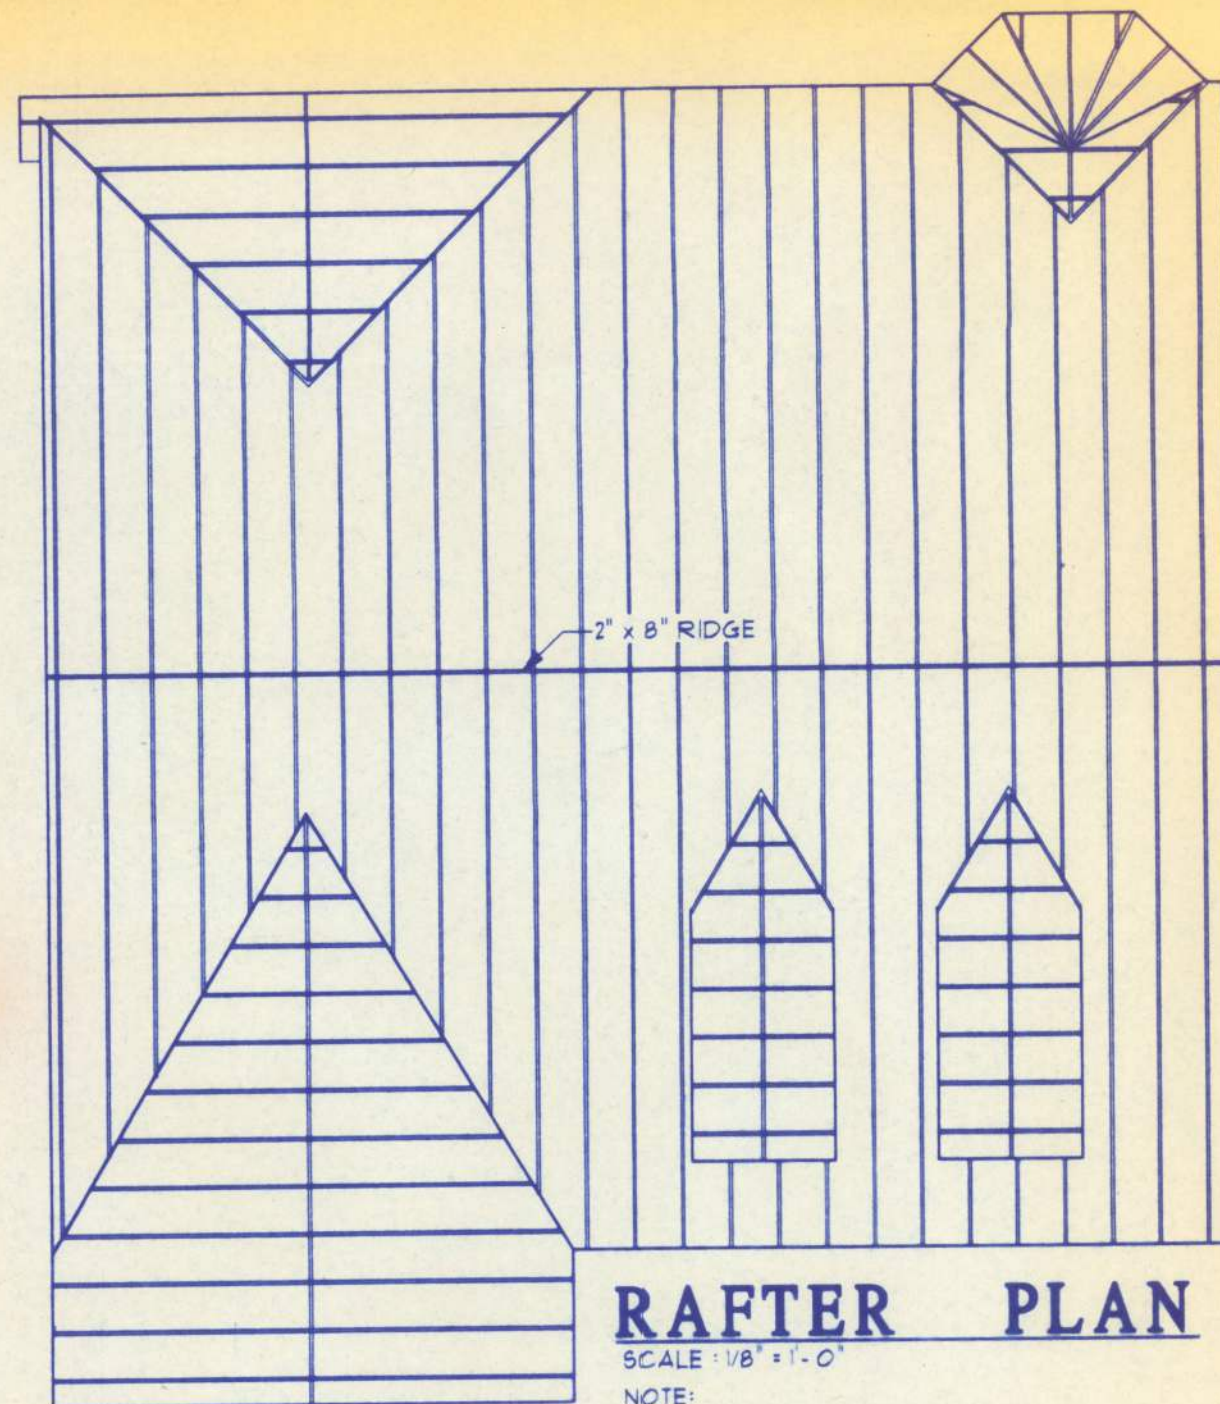

GREAT CARE AND EFFORT HAVE GONE INTO THE CREATION OF THESE BLUEPRINTS. HOWEVER, BECAUSE OF THE VARIANCE IN GEOGRAPHIC LOCATIONS, PLANS BY KEN DICK WILL NOT ASSUME LIABILITY FOR ANY DAMAGES DUE TO PERMITS, LOCAL CODES, OR OTHER REQUIREMENTS. THESE PLANS ARE TO BE USED IN CONJUNCTION WITH LOCAL BUILDING DEPARTMENTS TO OBTAIN NECESSARY PERMITS. THE PURCHASE OF THESE PLANS ENTITLES THE BUYER TO CONSTRUCT THIS HOUSE ONLY ONCE. ANY COPYING, TRACING, OR ALTERING OF THESE PLANS IS NOT PERMITTED. VIOLATORS WILL BE SUBJECT TO PROSECUTION UNDER COPYRIGHT LAWS.

4320 WEST VICKERY BLVD.
FORT WORTH, TEXAS 76107
817-763-0555 817-377-0232 (FAX)
800-368-6602
WWW.KENDICKDESIGNS.COM

PLAN STYLES
BY KEN DICK

PLAN NUMBER
BP21-1539-SW

SHEET

5

OF 6

Ken Dick
12/1/05
12345