



STATE OF FLORIDA  
DEPARTMENT OF ENVIRONMENTAL PROTECTION  
ONSITE SEWAGE TREATMENT AND DISPOSAL  
SYSTEM (OSTDS)

PERMIT NO. 25-0678  
DATE PAID: 8-27-25  
FEE PAID: \$310.00  
RECEIPT #: 2245794

APPLICATION FOR CONSTRUCTION PERMIT

APPLICATION FOR:

New System  Existing System  Holding Tank  Innovative  
 Repair  Abandonment  Temporary

APPLICANT: Wendy & Reginald Davis (CONTACT FOR FEE: 352-502-3382)

EMAIL: Stefanie@RichardsonSoils.com

AGENT: T.Richardson Soils & Environmental

TELEPHONE: 352-502-3382

MAILING ADDRESS: 9158 NE 76th Court, Gainesville, FL 32609

TO BE COMPLETED BY APPLICANT OR APPLICANT'S AUTHORIZED AGENT. SYSTEMS MUST BE CONSTRUCTED BY A PERSON LICENSED PURSUANT TO 489.105(3) (m) OR 489.552, FLORIDA STATUTES. IT IS THE APPLICANT'S RESPONSIBILITY TO PROVIDE DOCUMENTATION OF THE DATE THE LOT WAS CREATED OR PLATTED (MM/DD/YY) IF REQUESTING CONSIDERATION OF STATUTORY GRANDFATHER PROVISIONS.

PROPERTY INFORMATION

OSTDS REMEDIATION PLAN? [ Y / N ]

LOT:    BLOCK:    SUBDIVISION: Unplatted PLATTED: NA

PROPERTY ID #: 11-4S-15-00336-019 ZONING: A3 I/M OR EQUIVALENT: [ Y / N ]

PROPERTY SIZE: 5.11 ACRES WATER SUPPLY:  PRIVATE PUBLIC  <=2000GPD  >2000GPD

IS SEWER AVAILABLE AS PER 381.0065, FS? [ Y / N ] DISTANCE TO SEWER: NA FT

PROPERTY ADDRESS: 242 Southwest Godbold Avenue, Lake City, Florida 32024

DIRECTIONS TO PROPERTY: See attached

\*\*Not within the service area of any water/sewer service provider\*\*

BUILDING INFORMATION

RESIDENTIAL  COMMERCIAL

Unit No.	Type of Establishment	No. of Bedrooms	Building Area Sqft	Commercial/Institutional System Design Table I, Chapter 62-6, FAC
1	Residence	5	3790	
2				
3				
4				


Floor/Equipment Drains  Other (Specify)   

SIGNATURE: Stefanie Davis

DATE: 8/25/2025

DEP 4015, 06-21-2022 (Obsoletes previous editions which may not be used)

Incorporated 62-6.004, FAC

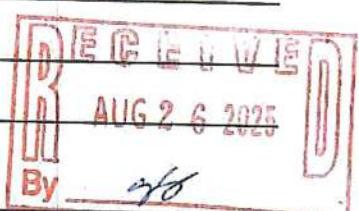



STATE OF FLORIDA  
DEPARTMENT OF HEALTH  
ONSITE SEWAGE TREATMENT AND DISPOSAL  
SYSTEM

PERMIT #: 12-SC-3185495  
APPLICATION #: AP2245794  
DATE PAID: \_\_\_\_\_  
FEE PAID: \_\_\_\_\_  
RECEIPT #: \_\_\_\_\_  
DOCUMENT #: PR2320035

CONSTRUCTION PERMIT FOR: OSTDS New

APPLICANT: Wendy\*\*25-0678 DAVIS

PROPERTY ADDRESS: 242 SW GODBOLD AVE. Lake City, FL 32024

LOT: \_\_\_\_\_ BLOCK: \_\_\_\_\_ SUBDIVISION: \_\_\_\_\_

PROPERTY ID #: 00336-019 [SECTION, TOWNSHIP, RANGE, PARCEL NUMBER]  
[OR TAX ID NUMBER]

SYSTEM MUST BE CONSTRUCTED IN ACCORDANCE WITH SPECIFICATIONS AND STANDARDS OF SECTION 381.0065, F.S., AND CHAPTER 64E-6, F.A.C. DEPARTMENT APPROVAL OF SYSTEM DOES NOT GUARANTEE SATISFACTORY PERFORMANCE FOR ANY SPECIFIC PERIOD OF TIME. ANY CHANGE IN MATERIAL FACTS, WHICH SERVED AS A BASIS FOR ISSUANCE OF THIS PERMIT, REQUIRE THE APPLICANT TO MODIFY THE PERMIT APPLICATION. SUCH MODIFICATIONS MAY RESULT IN THIS PERMIT BEING MADE NULL AND VOID. ISSUANCE OF THIS PERMIT DOES NOT EXEMPT THE APPLICANT FROM COMPLIANCE WITH OTHER FEDERAL, STATE, OR LOCAL PERMITTING REQUIRED FOR DEVELOPMENT OF THIS PROPERTY.

SYSTEM DESIGN AND SPECIFICATIONS

T [ 1,200 ] GALLONS / GPD New Multi-Chambered Septic CAPACITY  
A [ ] GALLONS / GPD N/A CAPACITY  
N [ ] GALLONS GREASE INTERCEPTOR CAPACITY [MAXIMUM CAPACITY SINGLE TANK:1250 GALLONS]  
K [ 375 ] GALLONS DOSING TANK CAPACITY [ 77.00 ] GALLONS @ [ 6 ] DOSES PER 24 HRS #Pumps [ 1 ]

D [ 575 ] SQUARE FEET Drainfield SYSTEM

R [ ] SQUARE FEET N/A SYSTEM

A TYPE SYSTEM: [ ] STANDARD [x] FILLED [ ] MOUND [ ]

I CONFIGURATION: [x] TRENCH [ ] BED [ ]

N

F LOCATION OF BENCHMARK: 20d nail with flagging west of proposed drainfield

I ELEVATION OF PROPOSED SYSTEM SITE [ 41.00 ] [INCHES] / FT [ ABOVE / BELOW ] BENCHMARK/REFERENCE POINT

E BOTTOM OF DRAINFIELD TO BE [ 45.00 ] [INCHES] / FT [ ABOVE / BELOW ] BENCHMARK/REFERENCE POINT

L

D FILL REQUIRED: [ 14.00 ] INCHES EXCAVATION REQUIRED: [ ] INCHES

O The system is sized for 5 bedrooms with a maximum occupancy of 10 persons (2 per bedroom), for a total estimated flow of 460 gpd.

T

H Performing Lift Dosing.

E Pumps must be certified as suitable for distributing sewage effluent.

R

SPECIFICATIONS BY: Stefanie Herrera

TITLE: CEHP 23-2284, OSTDS Private Inspector

APPROVED BY: Sean P Havens

TITLE: Environmental Specialist I

Columbia CHD


DATE ISSUED: 08/28/2025

EXPIRATION DATE: 02/28/2027


DEP 4015, 06-21-2022 (Obsoletes previous editions which may not be used)

Incorporated 62-6.004, FAC

Page 1 of 3

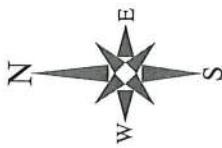

SCALE 1" = 100'

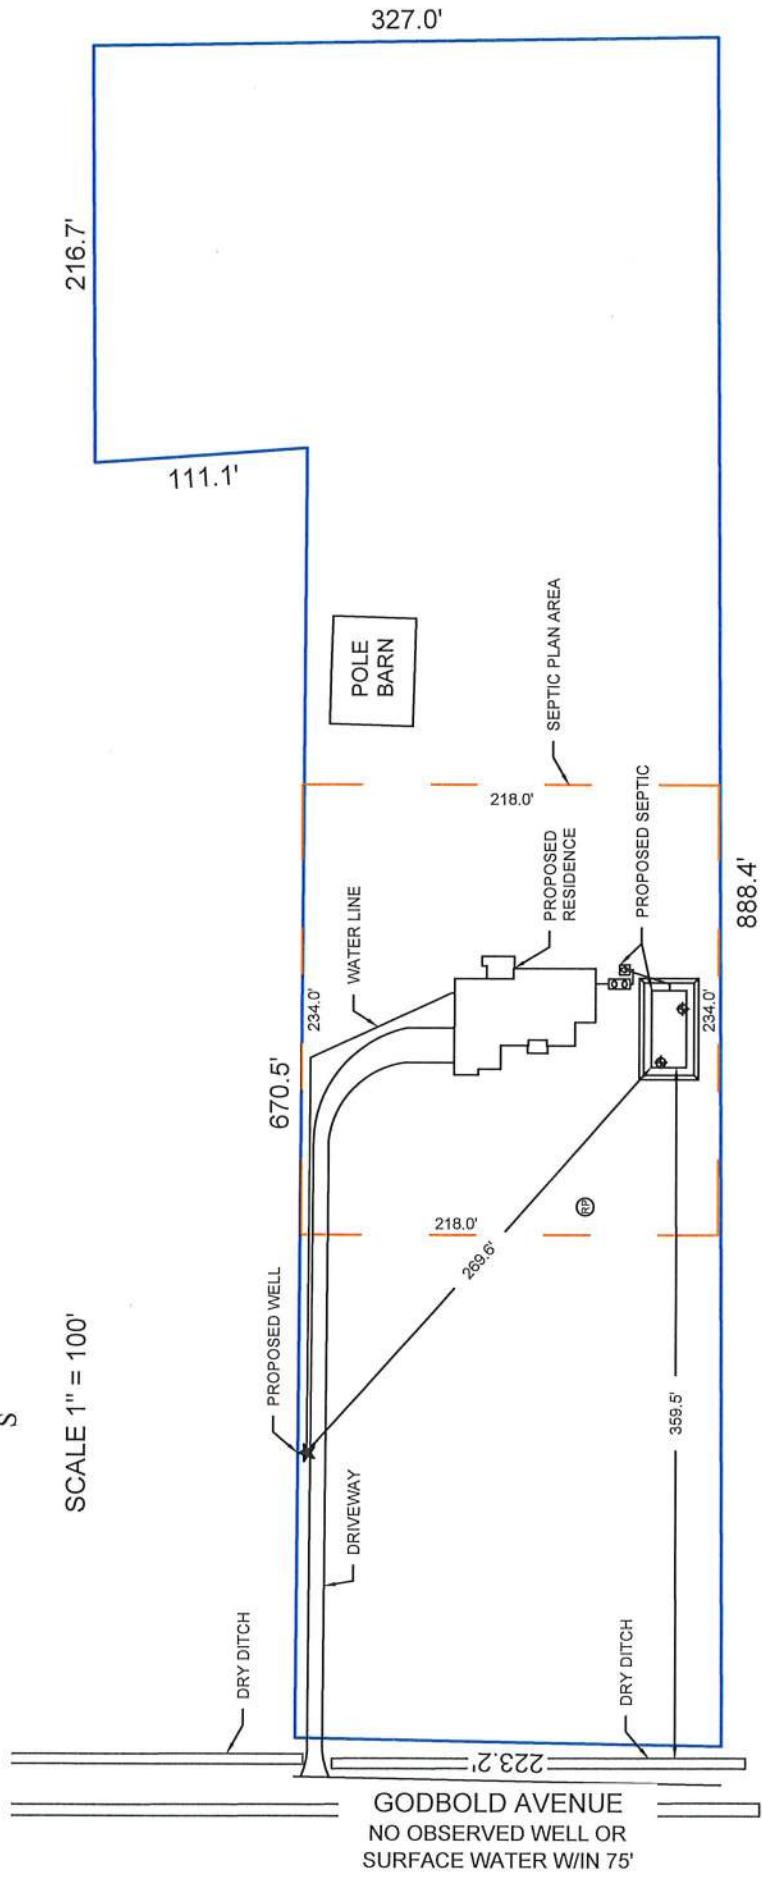


STATE OF FLORIDA  
DEPARTMENT OF ENVIRONMENTAL PROTECTION  
APPLICATION FOR CONSTRUCTION PERMIT

Permit Application Number ~~04 0834705~~

**25-0678**

..... PART II - SITEPLAN .....

Scale Each block represents 10 feet and 1 inch = 40 feet

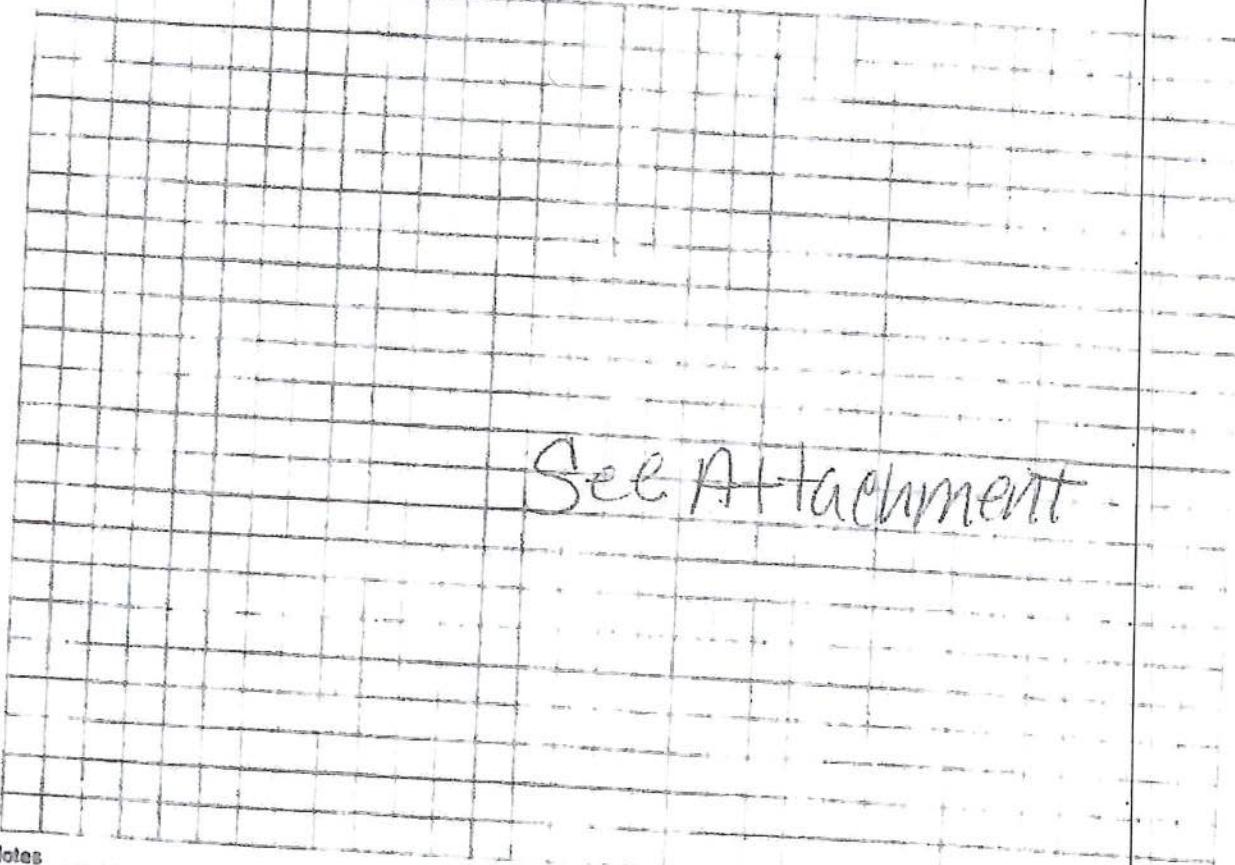

Notes \_\_\_\_\_

Site Plan submitted by Steff

Plan Approved

By \_\_\_\_\_

Not Approved \_\_\_\_\_

Date 8/25/2025

County Health Department  
8/28/25

ALL CHANGES MUST BE APPROVED BY THE COUNTY HEALTH DEPARTMENT

DEP 4015.06-21-2022 (Obsoletes previous editions which may not be used)  
Incorporated 62-6 004 F.A.C.

