



STATE OF FLORIDA
DEPARTMENT OF HEALTH
ONSITE SEWAGE TREATMENT AND DISPOSAL
SYSTEM
APPLICATION FOR CONSTRUCTION PERMIT

PERMIT NO. 21-0494
DATE PAID: 5/25/21
FEE PAID: 225.00
RECEIPT #: 1666224

APPLICATION FOR:

[] New System [X] Existing System [] Holding Tank [] Innovative
[] Repair [] Abandonment [] Temporary []

APPLICANT: S.P. Cronin Enterprises, Inc.

AGENT: Steve Cronin

TELEPHONE: 386-965-0066

MAILING ADDRESS: 1956 SW Main Blvd Lake City FL 32025

Call before going - locked gate

TO BE COMPLETED BY APPLICANT OR APPLICANT'S AUTHORIZED AGENT. SYSTEMS MUST BE CONSTRUCTED BY A PERSON LICENSED PURSUANT TO 489.105(3)(m) OR 489.552, FLORIDA STATUTES. IT IS THE APPLICANT'S RESPONSIBILITY TO PROVIDE DOCUMENTATION OF THE DATE THE LOT WAS CREATED OR PLATTED (MM/DD/YY) IF REQUESTING CONSIDERATION OF STATUTORY GRANDFATHER PROVISIONS.

PROPERTY INFORMATION

LOT: N/A BLOCK: N/A SUBDIVISION: N/A PLATTED: N/A

PROPERTY ID #: 05-35-17-04840-001 ZONING: N/A I/M OR EQUIVALENT: [Y / N]

PROPERTY SIZE: 10 ACRES WATER SUPPLY: [X] PRIVATE PUBLIC [] <=2000GPD [] >2000GPD

IS SEWER AVAILABLE AS PER 381.0065, FS? [Y / N] DISTANCE TO SEWER: N/A FT

PROPERTY ADDRESS: 4887 US Hwy 441 Lake City FL 32055

DIRECTIONS TO PROPERTY: NO on Hwy 441 1 mile past I 10 on Right.

1st Property on Right Past NE Chesler Ln

BUILDING INFORMATION

[] RESIDENTIAL [X] COMMERCIAL

Unit No	Type of Establishment	No. of Bedrooms	Building Area Sqft	Commercial/Institutional System Design Table 1, Chapter 64E-6, FAC
1	metal / commercial	0	4,000	
2	metal Commercial	0	10,200	
3	mobile Home	3	772	
4				

[] Floor/Equipment Drains [] Other (Specify) N/A

SIGNATURE: [Signature]


DATE: 5/25/2021

STATE OF FLORIDA
DEPARTMENT OF HEALTH
APPLICATION FOR CONSTRUCTION PERMIT

Permit Application Number 21-0496

----- PART II - SITEPLAN -----

Scale: Each block represents 10 feet and 1 inch = 40 feet.

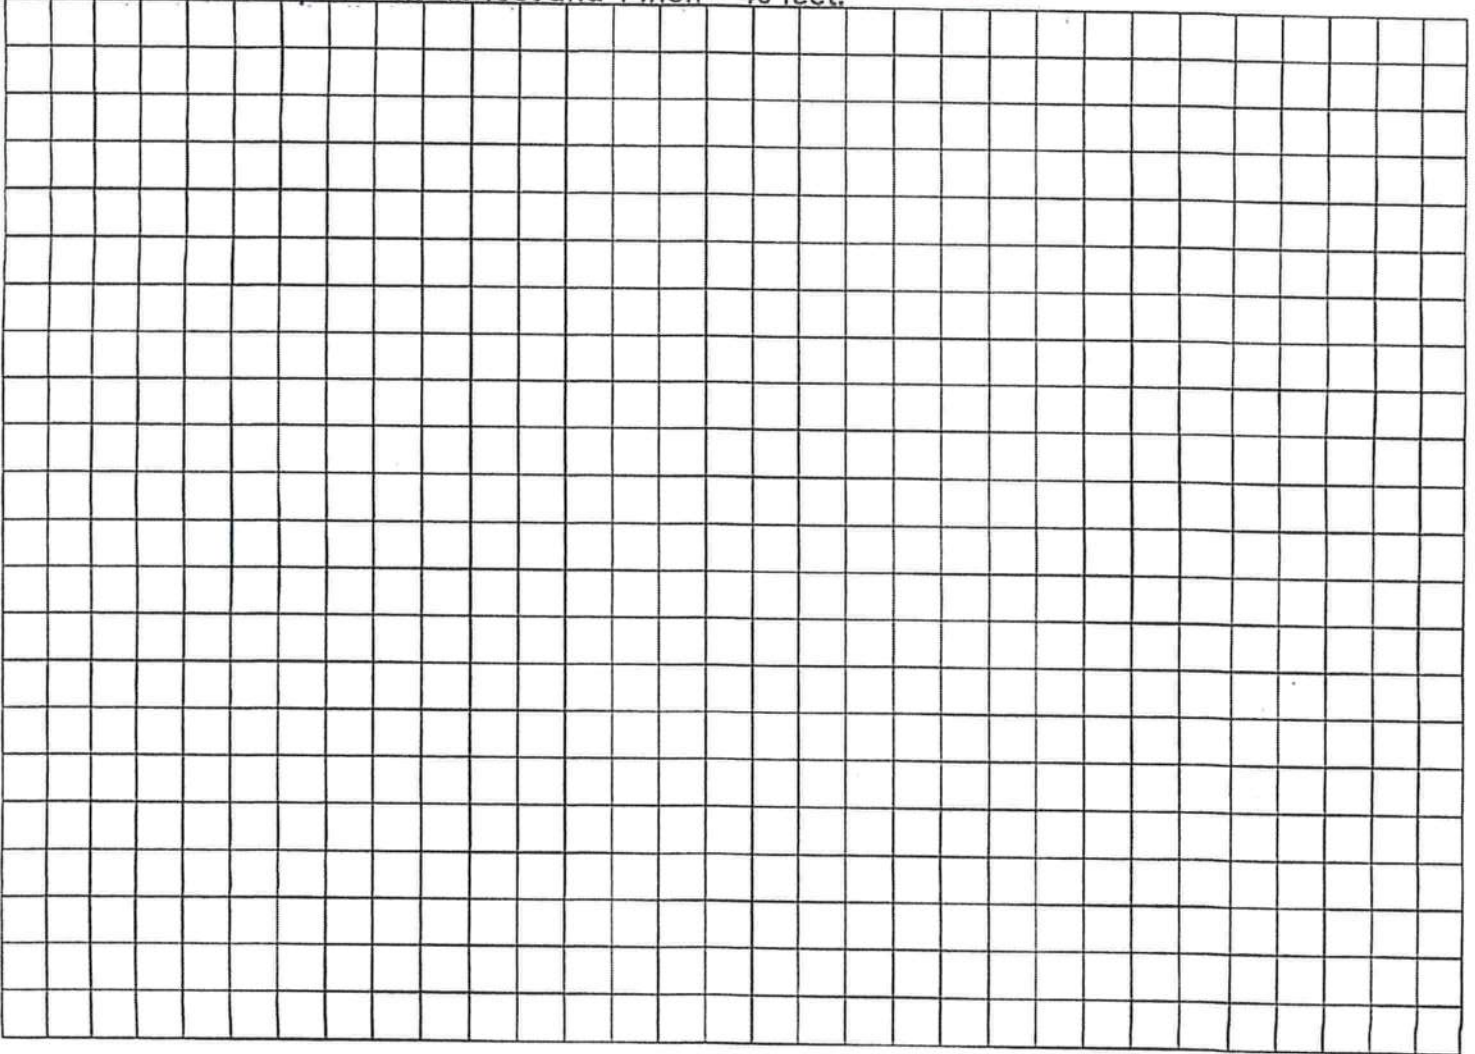

Notes: See Attached

Site Plan submitted by: Steve Korn TITLE Pres DATE: 5/25/21
Plan Approved ☒ Not Approved ☐ Date 6/7/21
By [Signature] Corker County Health Department


ALL CHANGES MUST BE APPROVED BY THE COUNTY HEALTH DEPARTMENT

21-0426

North is the top of page
Steve Cronin
386-965-0066
Mail to
1956 SW Main Blvd.
Lake City, FL 32025

Prop ID 05-3S-17-04840-001 4887 No US
HWY 441 Lake City, FL 32055
Distance from building to property lines
North 167'
South 171'
East 369'
West 591'
Building is a 40' x 100'
Bathroom is 7' x 12'

9.27 AC. ±

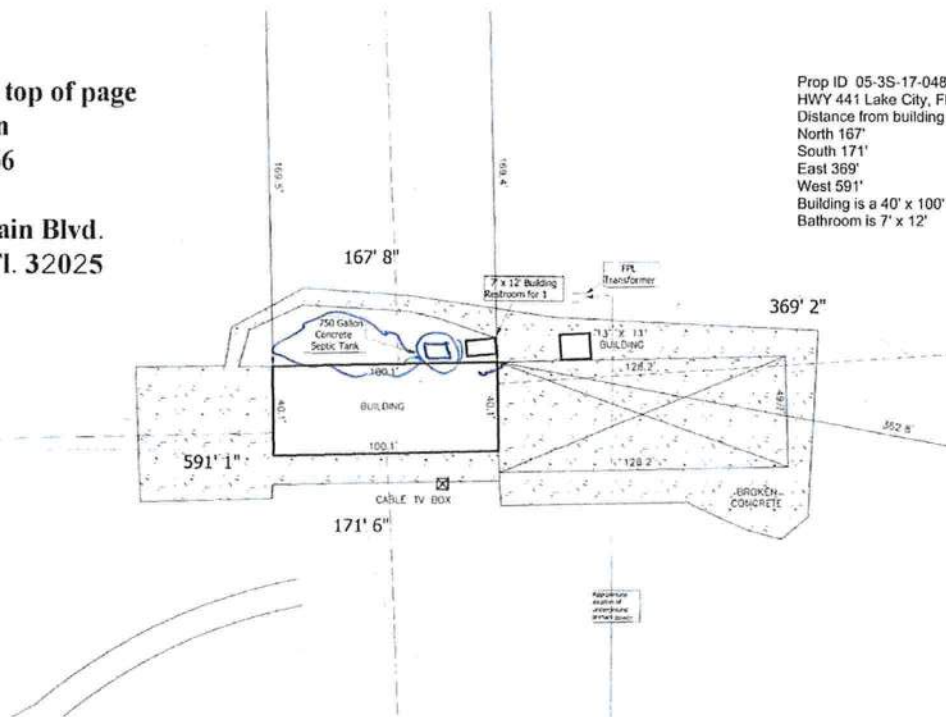

5/25/21