



STATE OF FLORIDA  
DEPARTMENT OF HEALTH  
ONSITE SEWAGE TREATMENT AND DISPOSAL  
SYSTEM

PERMIT #: 12-SC-2367408  
APPLICATION #: AP1728583  
DATE PAID: 9/3/21  
FEE PAID: 425.00  
RECEIPT #: \_\_\_\_\_  
DOCUMENT #: PR1648762

CONSTRUCTION PERMIT FOR: OSTDS New

APPLICANT: GERALD\*\*21-0716 ROGERS

PROPERTY ADDRESS: 787 SW HERON Fort White, FL 32038

LOT: \_\_\_\_\_ BLOCK: \_\_\_\_\_ SUBDIVISION: \_\_\_\_\_

PROPERTY ID #: 09925-127 [SECTION, TOWNSHIP, RANGE, PARCEL NUMBER]  
[OR TAX ID NUMBER]

SYSTEM MUST BE CONSTRUCTED IN ACCORDANCE WITH SPECIFICATIONS AND STANDARDS OF SECTION 381.0065, F.S., AND CHAPTER 64E-6, F.A.C. DEPARTMENT APPROVAL OF SYSTEM DOES NOT GUARANTEE SATISFACTORY PERFORMANCE FOR ANY SPECIFIC PERIOD OF TIME. ANY CHANGE IN MATERIAL FACTS, WHICH SERVED AS A BASIS FOR ISSUANCE OF THIS PERMIT, REQUIRE THE APPLICANT TO MODIFY THE PERMIT APPLICATION. SUCH MODIFICATIONS MAY RESULT IN THIS PERMIT BEING MADE NULL AND VOID. ISSUANCE OF THIS PERMIT DOES NOT EXEMPT THE APPLICANT FROM COMPLIANCE WITH OTHER FEDERAL, STATE, OR LOCAL PERMITTING REQUIRED FOR DEVELOPMENT OF THIS PROPERTY.

SYSTEM DESIGN AND SPECIFICATIONS

T [ 900 ] GALLONS / GPD Septic Tank CAPACITY  
A [ ] GALLONS / GPD N/A CAPACITY  
N [ ] GALLONS GREASE INTERCEPTOR CAPACITY [MAXIMUM CAPACITY SINGLE TANK:1250 GALLONS]  
K [ ] GALLONS DOSING TANK CAPACITY [ ] GALLONS @ [ ] DOSES PER 24 HRS #Pumps [ ]

D [ 250 ] SQUARE FEET Drainfield SYSTEM  
R [ ] SQUARE FEET N/A SYSTEM

A TYPE SYSTEM: [X] STANDARD [ ] FILLED [ ] MOUND [ ]

I CONFIGURATION: [X] TRENCH [ ] BED [ ]

N

F LOCATION OF BENCHMARK: Nail in tree N. of site.

I ELEVATION OF PROPOSED SYSTEM SITE [ 34.00 ] [ INCHES ] FT [ ] ABOVE [ ] BELOW BENCHMARK/REFERENCE POINT

E BOTTOM OF DRAINFIELD TO BE [ 49.00 ] [ INCHES ] FT [ ] ABOVE [ ] BELOW BENCHMARK/REFERENCE POINT

L

D FILL REQUIRED: [ 3.00 ] INCHES EXCAVATION REQUIRED: [ 0.00 ] INCHES

O The system is sized for 2 bedrooms with a maximum occupancy of 4 persons (2 per bedroom), for a total estimated flow of 200 gpd.  
T  
H  
E  
R

SPECIFICATIONS BY: Dustin W Jones TITLE: Environmental Specialist II

APPROVED BY: Dustin W Jones TITLE: Environmental Specialist II Columbia CHD

DATE ISSUED: 09/16/2021 EXPIRATION DATE: 03/16/2023

DH 4016, 08/09 (Obsoletes all previous editions which may not be used)

Incorporated: 64E-6.003, FAC

Page 1 of 3

SF



FW

550246104479



STATE OF FLORIDA  
DEPARTMENT OF HEALTH  
ONSITE SEWAGE TREATMENT AND DISPOSAL  
SYSTEM  
APPLICATION FOR CONSTRUCTION PERMIT

PERMIT NO. 210714  
DATE PAID: 9/3/21  
FEE PAID: 425.00  
RECEIPT #: 1728583

APPLICATION FOR:

☒ New System ☐ Existing System ☐ Holding Tank ☐ Innovative  
☐ Repair ☐ Abandonment ☐ Temporary ☐

APPLICANT: LINDA ROGERS + Gerald Rogers

AGENT: JUSTIN WINSLOW

PERMITS@JHOCALA.COM

TELEPHONE: 352-351-8153

MAILING ADDRESS: 1748 NW 58TH LN OCALA FL 34475

TO BE COMPLETED BY APPLICANT OR APPLICANT'S AUTHORIZED AGENT. SYSTEMS MUST BE CONSTRUCTED BY A PERSON LICENSED PURSUANT TO 489.105(3)(m) OR 489.552, FLORIDA STATUTES. IT IS THE APPLICANT'S RESPONSIBILITY TO PROVIDE DOCUMENTATION OF THE DATE THE LOT WAS CREATED OR PLATTED (MM/DD/YY) IF REQUESTING CONSIDERATION OF STATUTORY GRANDFATHER PROVISIONS.

PROPERTY INFORMATION

LOT: \_\_\_\_\_ BLOCK: \_\_\_\_\_ SUBDIVISION: \_\_\_\_\_ PLATTED: \_\_\_\_\_

PROPERTY ID #: 06-7S-17-09925-127 ZONING: \_\_\_\_\_ I/M OR EQUIVALENT: ☒ Y/N

PROPERTY SIZE: 10.57 ACRES WATER SUPPLY: ☒ PRIVATE PUBLIC ☐ <=2000GPD ☐ >2000GPD

IS SEWER AVAILABLE AS PER 381.0065, FS? ☒ Y/N DISTANCE TO SEWER: \_\_\_\_\_ FT

PROPERTY ADDRESS: 787 SW HERON DR FORT WHITE FL 32038

DIRECTIONS TO PROPERTY: Take SW Old Niblack Ave to SW Fellowship St  
Take SW Tustenuggee Ave to NE Franklin St in Lake City  
Turn right onto SW Fellowship St Turn left onto SW Tustenuggee Ave  
Slight right to stay on SW Tustenuggee Ave Turn left onto US-41 N/US-441 N  
Continue to follow US-41 N Slight right onto US-441 N Turn right onto NE Franklin St

BUILDING INFORMATION

☒ RESIDENTIAL ☐ COMMERCIAL

Unit No	Type of Establishment	No. of Bedrooms	Building Area Sqft	Commercial/Institutional System Design Table 1, Chapter 64E-6, FAC
1	MOBILE HOME	2	928	
2				
3				
4				

☐ Floor/Equipment Drains ☐ Other (Specify) \_\_\_\_\_

SIGNATURE: Gerald Rogers

DATE: 9/3/21



STATE OF FLORIDA  
DEPARTMENT OF HEALTH  
APPLICATION FOR CONSTRUCTION PERMIT

Permit Application Number 21-0716

Rogers

----- PART II - SITEPLAN -----

Scale: Each block represents 10 feet and 1 inch = 40 feet.

See Attached

Notes: \_\_\_\_\_

Site Plan submitted by: [Signature] Agent: ☒ Owner: \_\_\_\_\_ Date: \_\_\_\_\_

Plan Approved ☒ Not Approved \_\_\_\_\_ Date 9/22/21


By [Signature] COLUMBIA County Health Department

9/15/21

ALL CHANGES MUST BE APPROVED BY THE COUNTY HEALTH DEPARTMENT

210714

Revised  
9/15/21  
X General Review

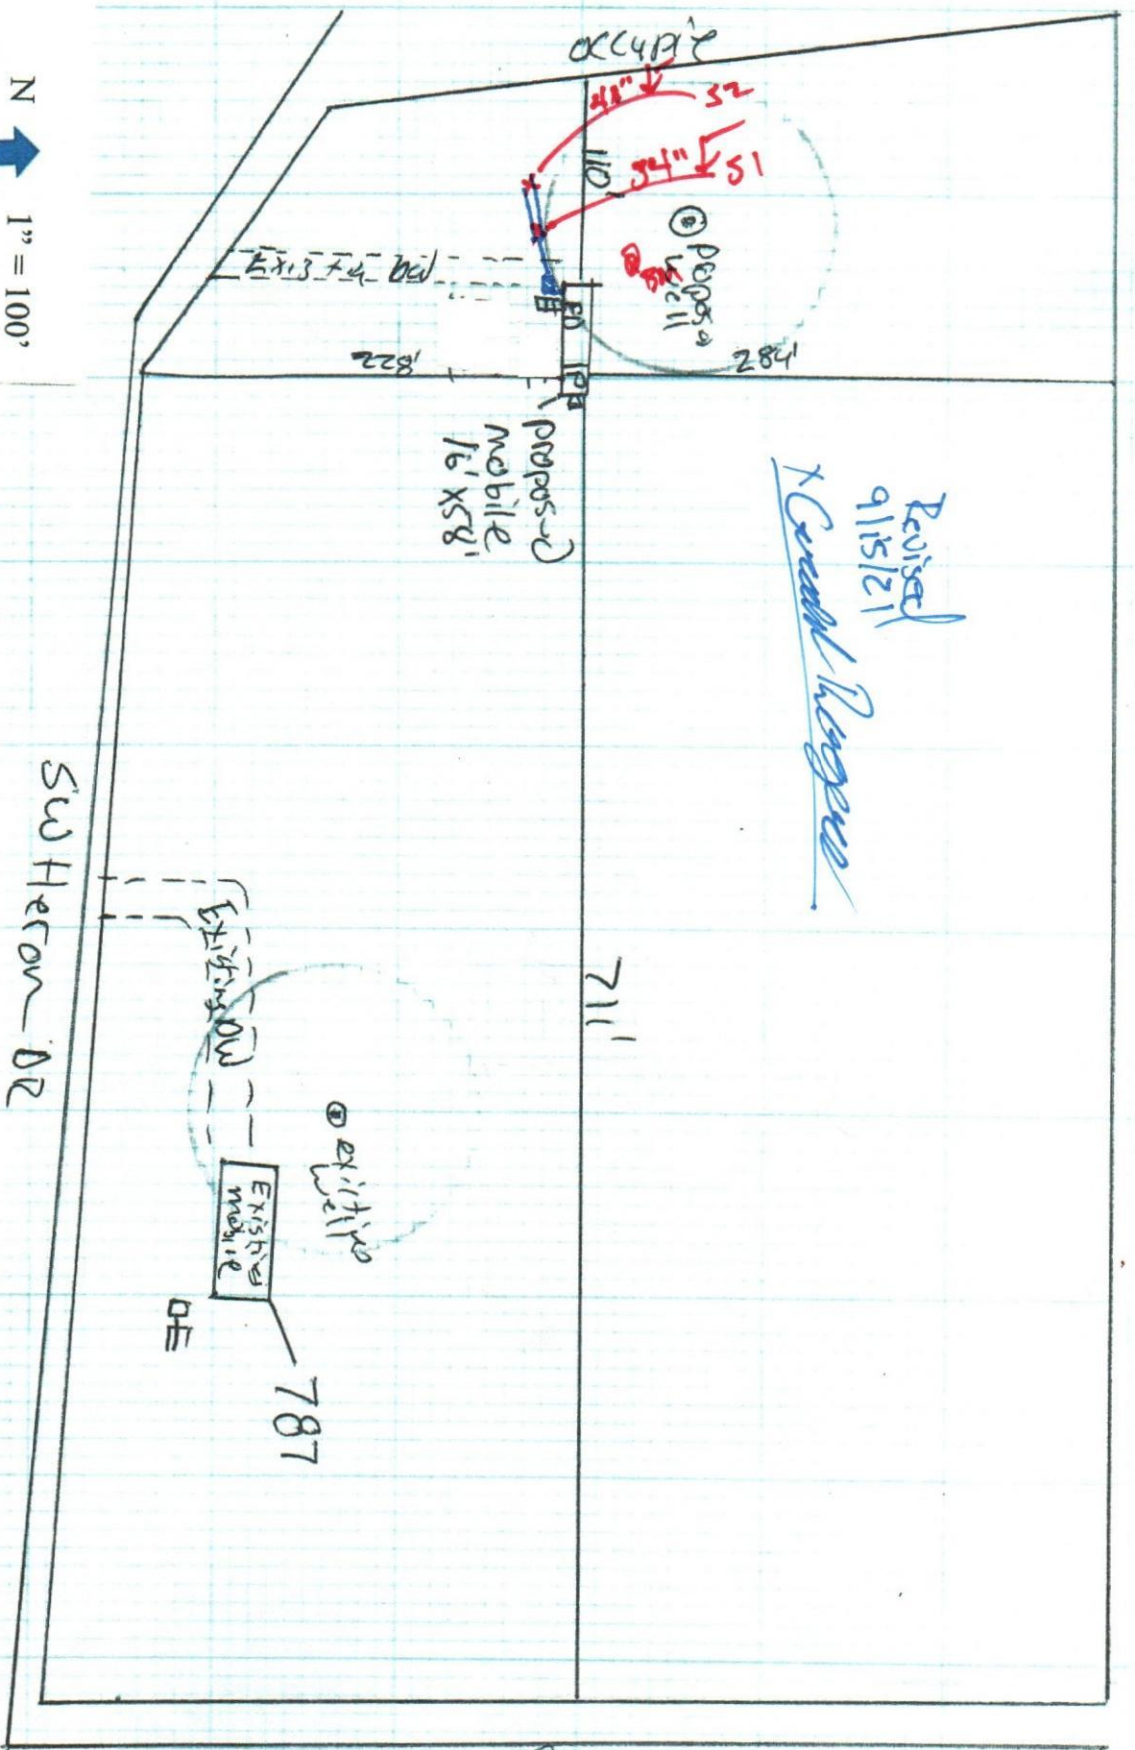

N  
1" = 100'  
TBD SW HERON DR  
FORT WHITE, FL 32038

HOME SIZE 16' X 48'  
924' SQFT  
804' SQFT A/C  
120' SQFT NON A/C

HOME SET IN ZONE X  
SETBACKS:  
FZ: X  
FR: 25'  
R: 25'  
S: 25'

LOT SIZE  
10.57 ACRES  
ZONED: MH0200

PARCEL ID:  
06-7S-17-09925-127

ROGERS - PROJECT/FE  
DRAWN BY: JUSTIN WINSLOW

7/20/2021