



STATE OF FLORIDA
DEPARTMENT OF ENVIRONMENTAL PROTECTION
ON-SITE SEWAGE TREATMENT AND DISPOSAL
SYSTEM (OSTDS)

PERMIT NO. 25-0485
DATE PAID: 2011/01/25
FEE PAID: 200.00
RECEIPT #: 2229470

APPLICATION FOR CONSTRUCTION PERMIT

APPLICATION FOR:

☐ New System ☒ Existing System ☐ Holding Tank ☐ Innovative
☐ Repair ☐ Abandonment ☐ Temporary ☐

APPLICANT: Mirely Coronel

EMAIL: 602permits@outlook.com

AGENT: Melissa S Watson

TELEPHONE: 321-201-9385

MAILING ADDRESS: 1825 Edward Ct. Titusville FL 32796

TO BE COMPLETED BY APPLICANT OR APPLICANT'S AUTHORIZED AGENT. SYSTEMS MUST BE CONSTRUCTED BY A PERSON LICENSED PURSUANT TO 409.105(3) (b) OR 409.052, FLORIDA STATUTES. IT IS THE APPLICANT'S RESPONSIBILITY TO PROVIDE DOCUMENTATION OF THE DATE THE LOT WAS CREATED OR PLATTED (03/20/77) IF REQUESTING CONSIDERATION OF STATUTORY TRANSFER PROVISIONS.

PROPERTY INFORMATION

OSTDS REMEDIATION PLAN? ☒ Y ☐ N

LOT: _____ BLOCK: _____ SUBDIVISION: _____ PLATTED: _____

PROPERTY ID #: 36-25-15-00118-00360 ZONING: AC 1/4 OR EQUIVALENT: ☒ Y ☐ N

PROPERTY SIZE: 2.84 ACRES WATER SUPPLY: ☐ PRIVATE PUBLIC ☐ <2000GPD ☐ >2000GPD

IS SEWER AVAILABLE AS PER 381.0065, FS? ☐ Y ☒ N DISTANCE TO SEWER: _____ FT

PROPERTY ADDRESS: 200 NW Lucy Gln Lake City FL 32055

DIRECTIONS TO PROPERTY: _____

BUILDING INFORMATION

☒ RESIDENTIAL ☐ COMMERCIAL

Unit No.	Type of Establishment	No. of Bedrooms	Building Area SqFt	Commercial/Institutional System Design Table 1, Chapter 62-6, FAC
1	1983 mobile home	2	924	
2				
3				
4				

☐ Floor/Equipment Drains ☐ Other (Specify) _____

SIGNATURE: Melissa S Watson

DATE: 6/9/2025


SEP 4015, 06-21-2022 (replaces previous editions which may not be used)
Incorporated 62-6.004, FAC

Page 1 of 4

Permit Application Number

25.8485

Scale: Each block represents 10 feet and 1 inch = 40 feet.

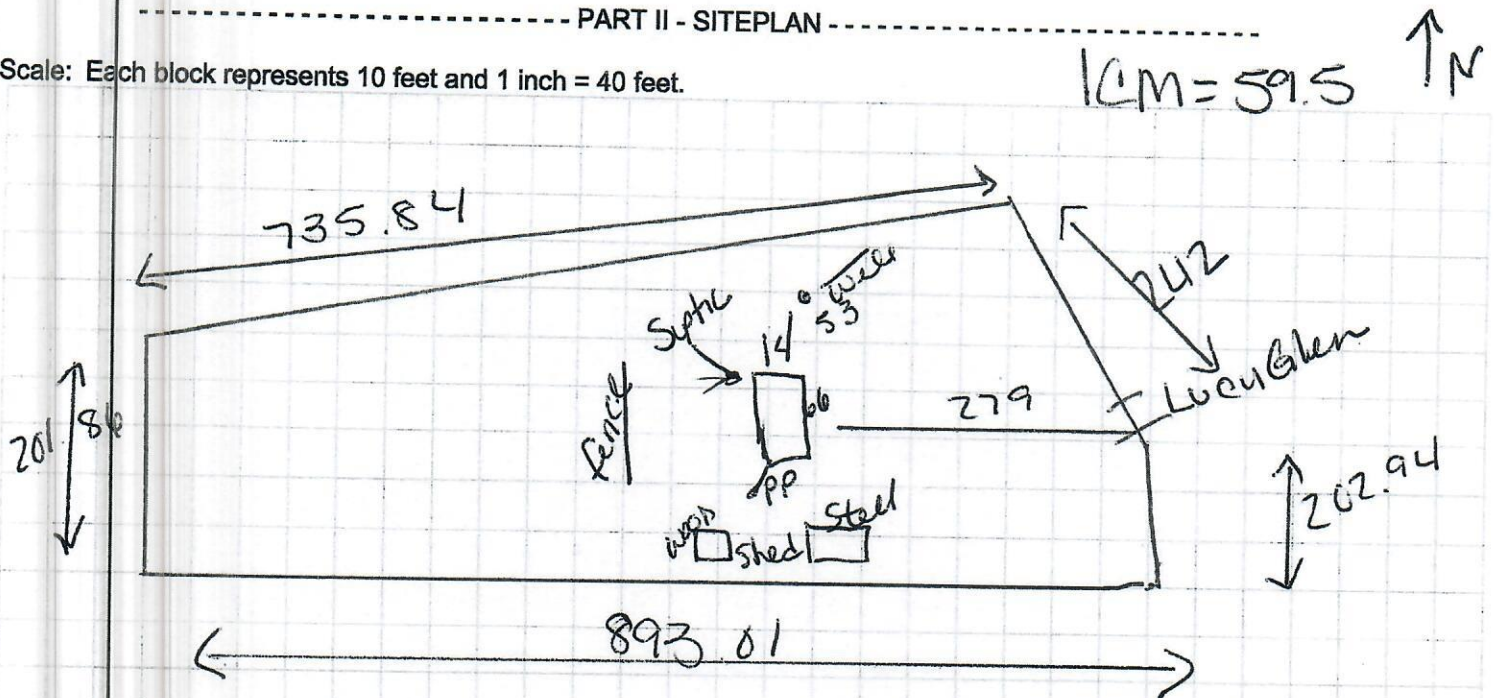

Notes:

Septic 20 off home
Well 53 off home

Site Plan submitted by:

Melissa Watson

Plan Approved

~~Not Approved~~

By

Date 6/20/25

County Health Department

~~Columbia CHD~~

ALL CHANGES MUST BE APPROVED BY THE COUNTY HEALTH DEPARTMENT