



STATE OF FLORIDA
DEPARTMENT OF ENVIRONMENTAL PROTECTION
ONSITE SEWAGE TREATMENT AND DISPOSAL
SYSTEM (OSTDS)

FW

PERMIT NO. 22-0753
DATE PAID: 9/14/22
FEE PAID: 310.00
RECEIPT #: 1978741

APPLICATION FOR CONSTRUCTION PERMIT

APPLICATION FOR:

☒ New System ☐ Existing System ☐ Holding Tank ☐ Innovative
☐ Repair ☐ Abandonment ☐ Temporary

APPLICANT: Andrew Hamerick EMAIL: rockyford@windstream.net
AGENT: A&B Construction TELEPHONE: 386-497-2311
MAILING ADDRESS: 546 SW Dorch St, Ft. White, FL.

TO BE COMPLETED BY APPLICANT OR APPLICANT'S AUTHORIZED AGENT. SYSTEMS MUST BE CONSTRUCTED BY A PERSON LICENSED PURSUANT TO 489.105(3)(m) OR 489.552, FLORIDA STATUTES. IT IS THE APPLICANT'S RESPONSIBILITY TO PROVIDE DOCUMENTATION OF THE DATE THE LOT WAS CREATED OR PLATTED (MM/DD/YY) IF REQUESTING CONSIDERATION OF STATUTORY GRANDFATHER PROVISIONS.

PROPERTY INFORMATION

LOT: 57 BLOCK: NA SUBDIVISION: Oaks of Lake City PLATTED: PH2 OSTDS REMEDIATION PLAN? [Y/N]

PROPERTY ID #: 18-58-17-09280-157 ZONING: I/M OR EQUIVALENT: [Y/N]

PROPERTY SIZE: 4.5 ACRES WATER SUPPLY: ☒ PRIVATE PUBLIC [] <=2000GPD [] >2000GPD

IS SEWER AVAILABLE AS PER 381.0065, FS? [Y/N] DISTANCE TO SEWER: NA FT

PROPERTY ADDRESS: SW mandiba DR, Lake City, FL.

DIRECTIONS TO PROPERTY: TL onto NW main Blvd, TR onto SW Tustenugee Ave, TR onto SW mandiba DR. prop. on corner of SW mandiba DR & SW Custom made CIR.

BUILDING INFORMATION

☒ RESIDENTIAL ☐ COMMERCIAL

Unit Type of No. of Building Commercial/Institutional System Design
No Establishment Bedrooms Area Sqft Table I, Chapter 62-6, FAC

1 SF Residential 5 3159

2

3

4

[] Floor/Equipment Drains [] Other (Specify)

SIGNATURE: William A. Bishop II DATE: 9-1-22

STATE OF FLORIDA
DEPARTMENT OF ENVIRONMENTAL PROTECTION
APPLICATION FOR CONSTRUCTION PERMIT

Permit Application Number 22-0753

Hamrick

----- PART II - SITEPLAN -----

Scale: Each block represents 10 feet and 1 inch = 40 feet.


All Attached

Notes: _____

Site Plan submitted by: William D. Bishop III master contractor
Plan Approved X Not Approved _____ Date 9/12/22
By [Signature] Columbia County Health Department

ALL CHANGES MUST BE APPROVED BY THE COUNTY HEALTH DEPARTMENT

22-0753
Hamrick
lin=60ft.
9-1-22

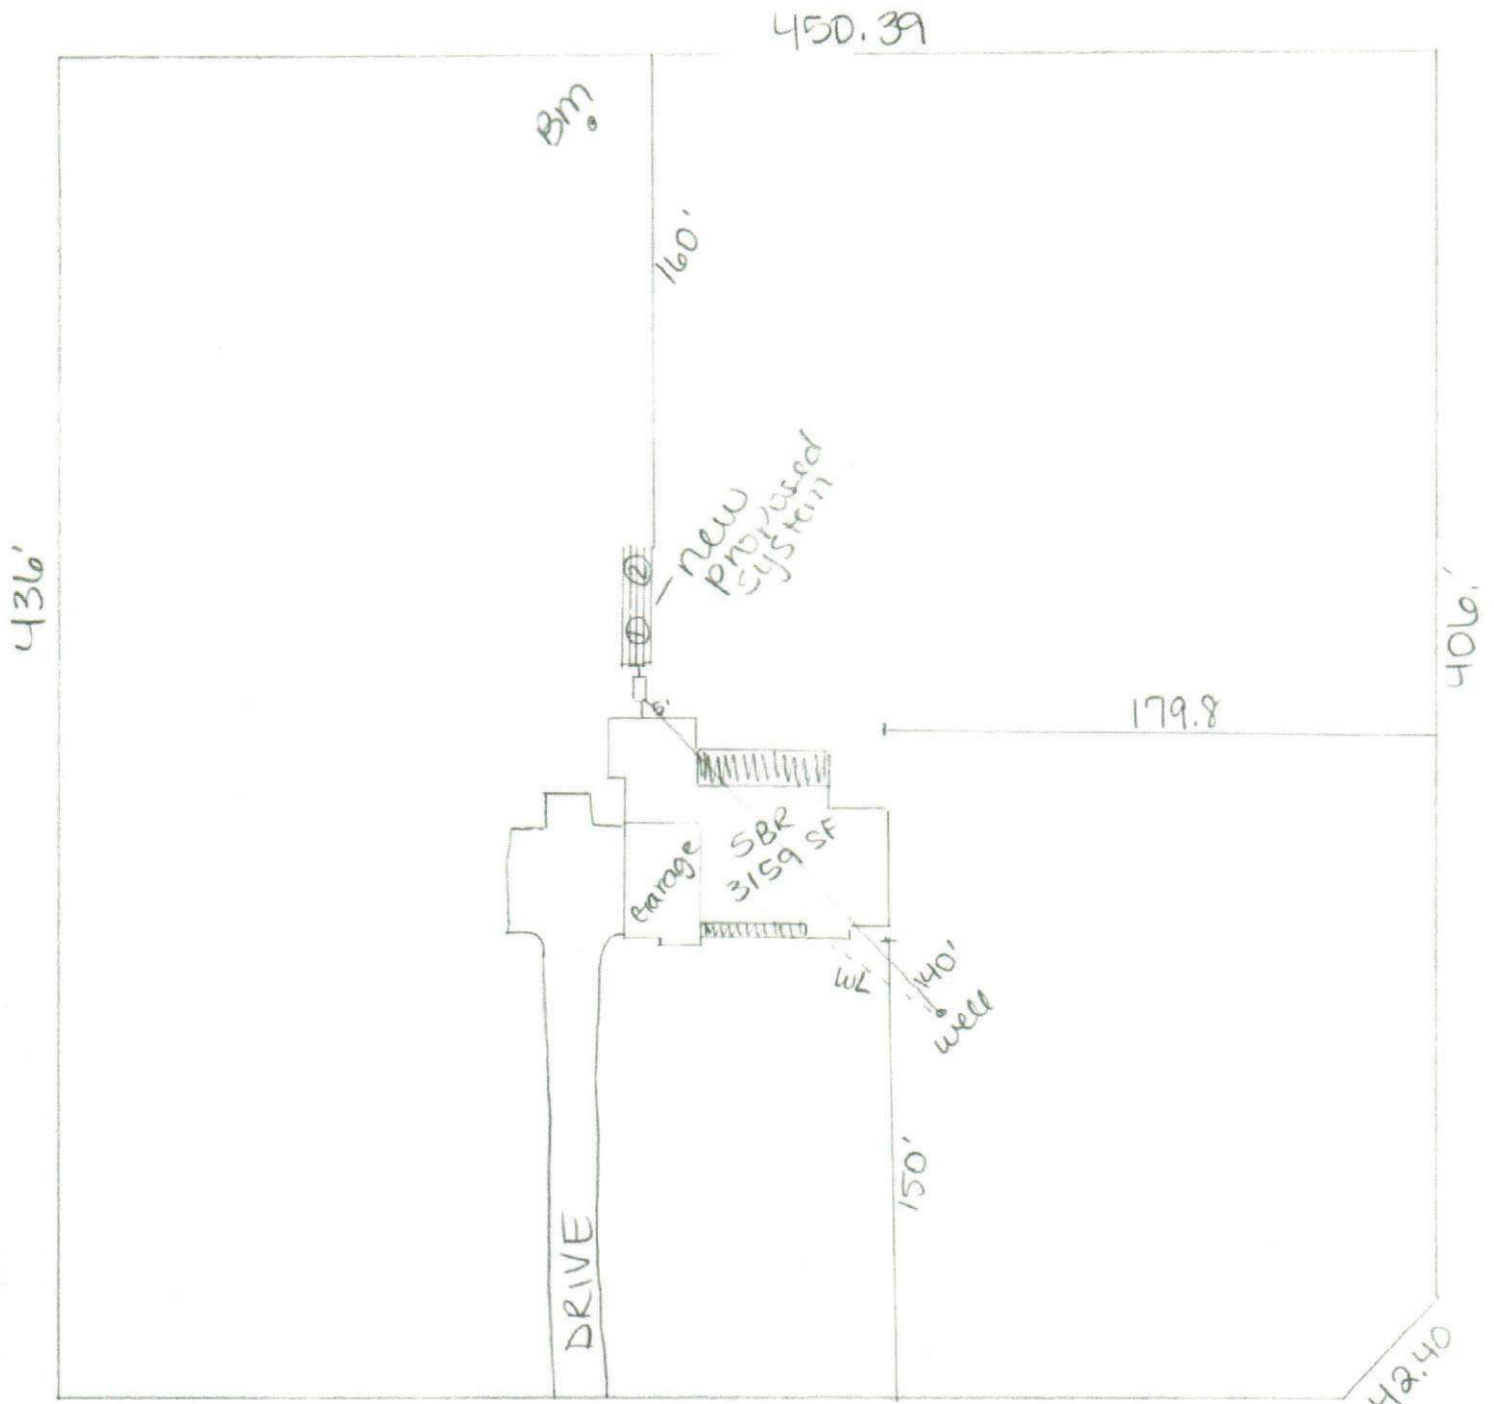

420.39
Sw mandiba Drive

William D. Bishop II