




8 BASE DETAIL

19 INTERIOR ELEVATIONS

1/2"=1'-0"

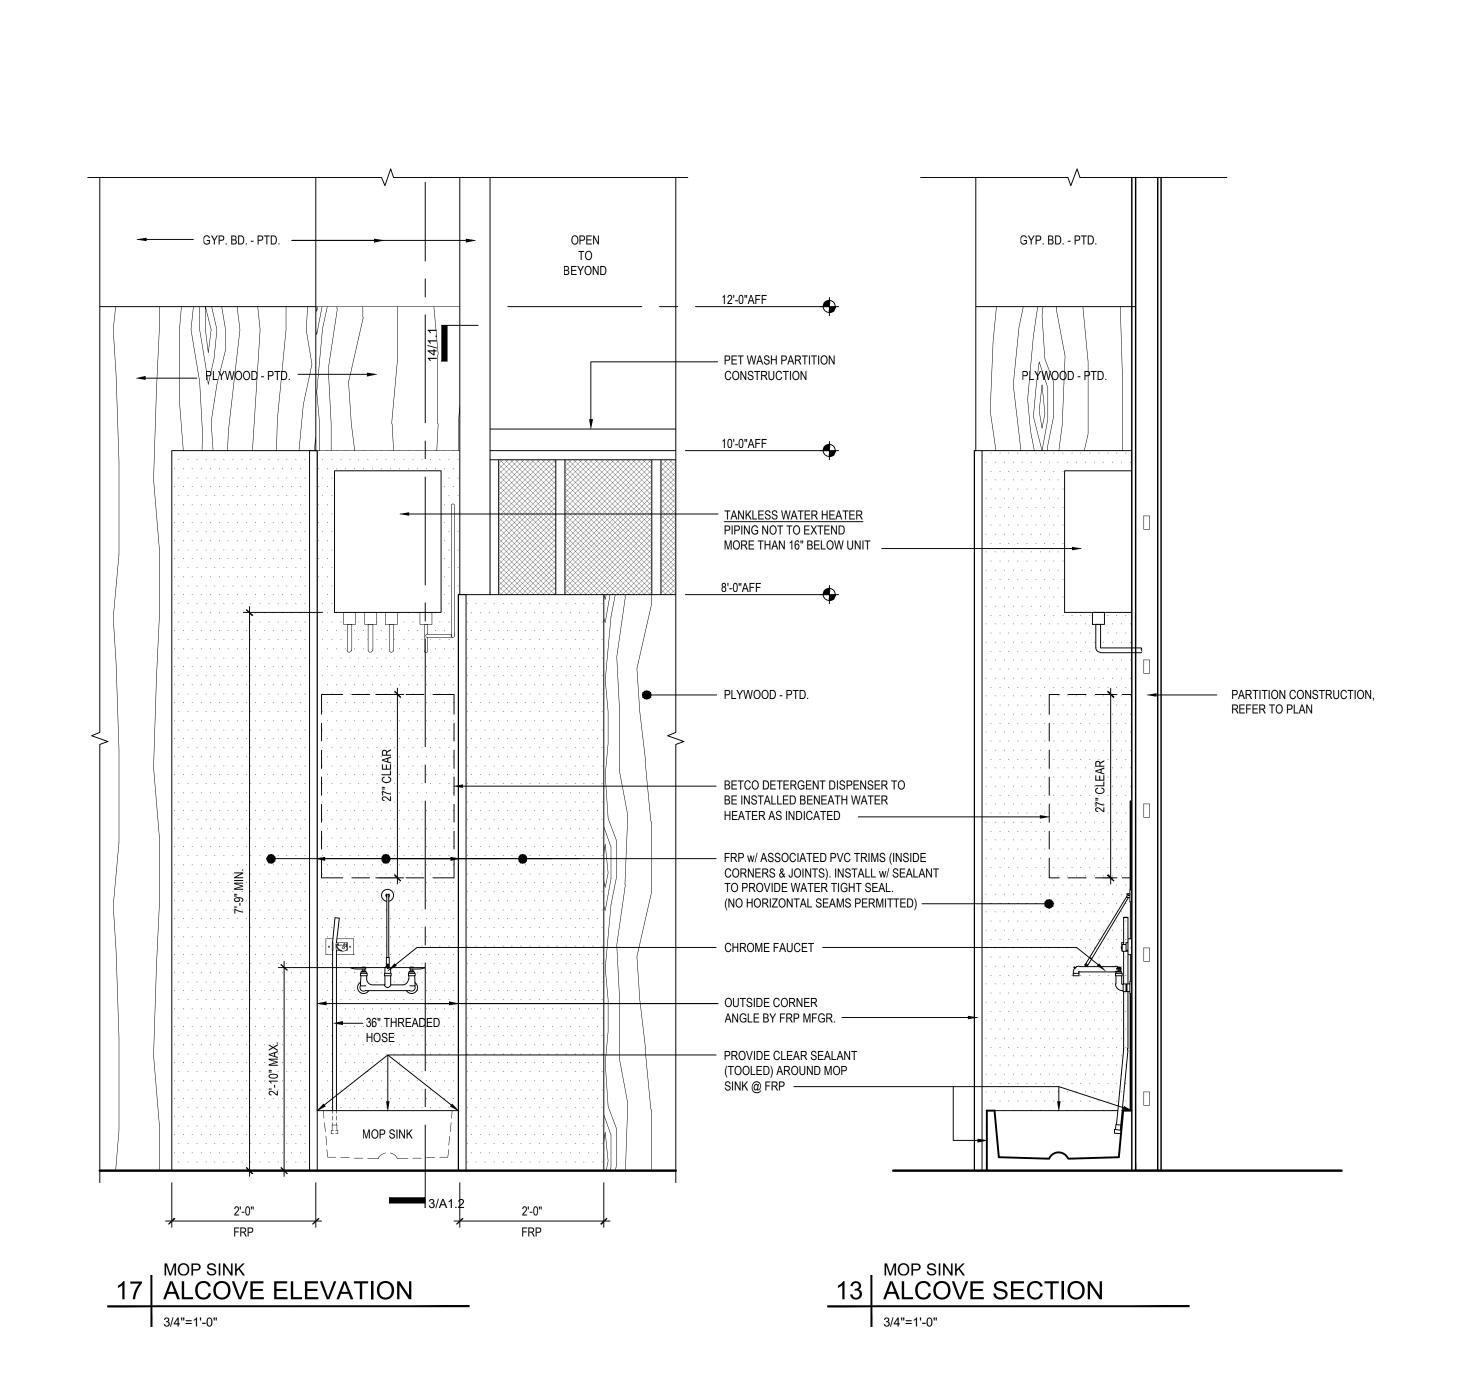

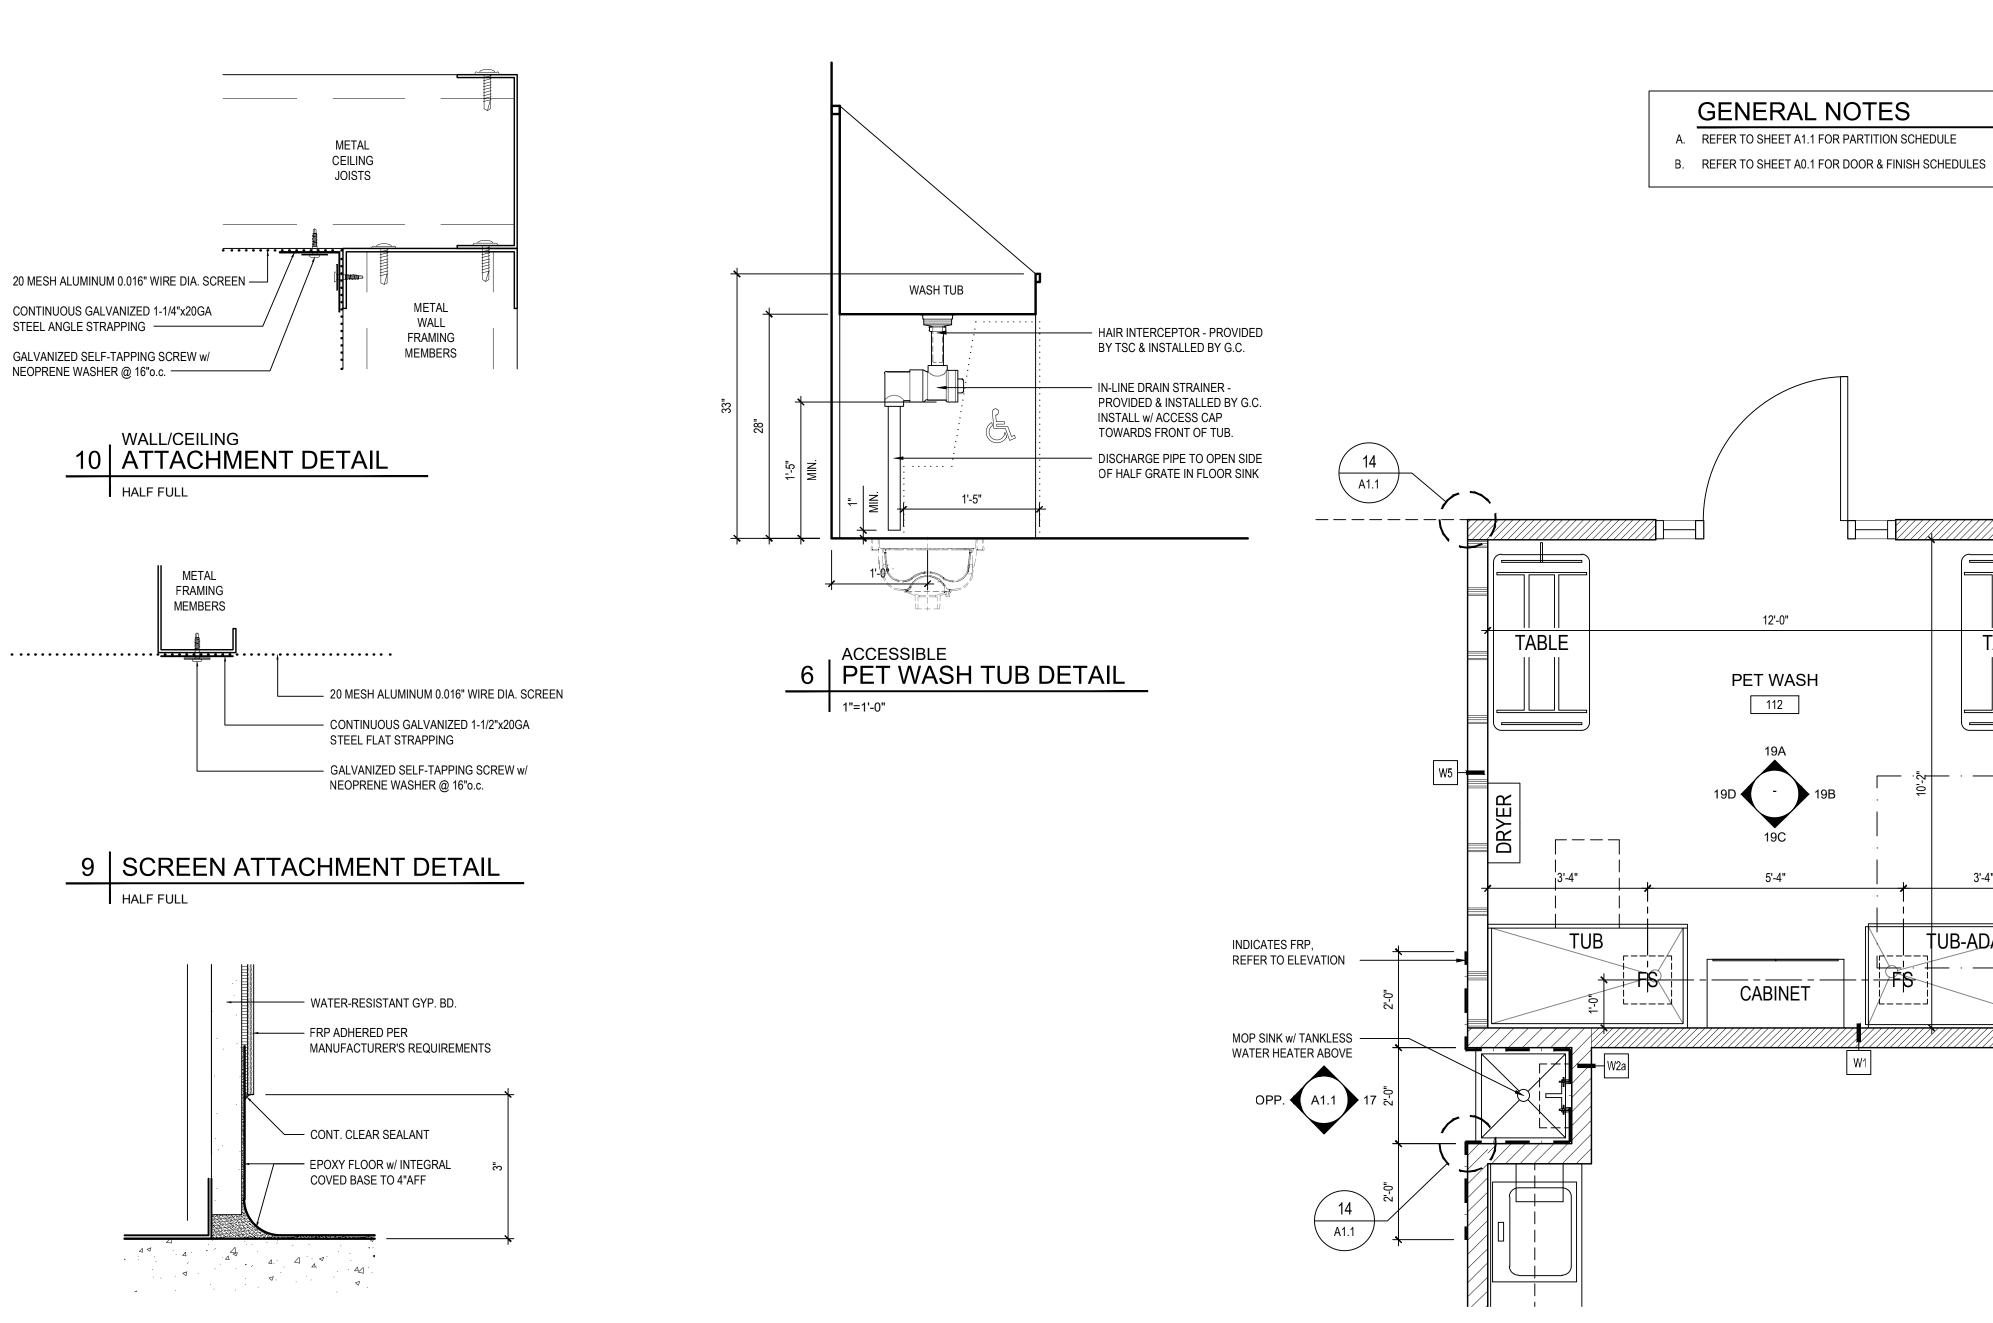

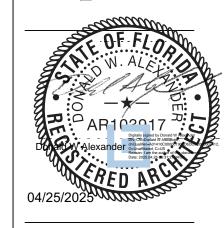

Design and construction documents as instruments of services are given in confidence and remain the property of Onyx Creative. The use of this design and these construction documents for purposes other than the specific project named herein is strictly prohibited without expressed written consent of Onyx Creative.



SCHEDULE II -

Project No.:

Drawn By:

24.0808

TABLE

A PET WASH ROOM

4-24-2025 Bid & Permit

A1.2

ENLARGED PET WASH PLAN, ELEVATIONS & DETAILS