

DATE 09/29/2006

Columbia County Building Permit

PERMIT

This Permit Expires One Year From the Date of Issue

000025058

APPLICANT LINDA RODER PHONE 752-2281

ADDRESS 387 SW KEMP COURT LAKE CITY FL 32024

OWNER WILLIAM & KIM BECKER PHONE 755-6656

ADDRESS 2395 SW OLD WIRE RD LAKE CITY FL 32024

CONTRACTOR CHESTER KNOWLES PHONE 755-6991

LOCATION OF PROPERTY 47S, TL WALTER LITTLE, CROSS CR 240, STRAIGHT ON OLD WIRE RD, LOT IS ON CORNER OF OLD WIRE & INFINITY PL

TYPE DEVELOPMENT MH,UTILITY ESTIMATED COST OF CONSTRUCTION 0.00

HEATED FLOOR AREA TOTAL AREA HEIGHT STORIES

FOUNDATION WALLS ROOF PITCH FLOOR

LAND USE & ZONING A-3 MAX. HEIGHT

Minimum Set Back Requirments: STREET-FRONT 30.00 REAR 25.00 SIDE 25.00

NO. EX.D.U. FLOOD ZONE X DEVELOPMENT PERMIT NO.

PARCEL ID 24-5S-16-03707-107 SUBDIVISION PARADISE SOUTH

LOT 7 BLOCK PHASE UNIT TOTAL ACRES

IH0000509

Culvert Permit No. Culvert Waiver Contractor's License Number Applicant/Owner/Contractor

EXISTING 06-0827-E BK JH Y

Driveway Connection Septic Tank Number LU & Zoning checked by Approved for Issuance New Resident

COMMENTS: ONE FOOT ABOVE THE ROAD

Check # or Cash 2384

FOR BUILDING & ZONING DEPARTMENT ONLY

(footer/Slab)

Temporary Power date/app. by Foundation date/app. by Monolithic date/app. by

Under slab rough-in plumbing date/app. by Slab date/app. by Sheathing/Nailing date/app. by

Framing date/app. by Rough-in plumbing above slab and below wood floor date/app. by

Electrical rough-in date/app. by Heat & Air Duct date/app. by Peri. beam (Lintel) date/app. by

Permanent power date/app. by C.O. Final date/app. by Culvert date/app. by

M/H tie downs, blocking, electricity and plumbing date/app. by Pool date/app. by

Reconnection date/app. by Pump pole date/app. by Utility Pole date/app. by

M/H Pole date/app. by Travel Trailer date/app. by Re-roof date/app. by

BUILDING PERMIT FEE \$ 0.00 CERTIFICATION FEE \$ 0.00 SURCHARGE FEE \$ 0.00

MISC. FEES \$ 200.00 ZONING CERT. FEE \$ 50.00 FIRE FEE \$ 5.92 WASTE FEE \$ 12.25

FLOOD DEVELOPMENT FEE \$ FLOOD ZONE FEE \$ 25.00 CULVERT FEE \$ TOTAL FEE 293.17

INSPECTORS OFFICE CLERKS OFFICE

NOTICE: IN ADDITION TO THE REQUIREMENTS OF THIS PERMIT, THERE MAY BE ADDITIONAL RESTRICTIONS APPLICABLE TO THIS PROPERTY THAT MAY BE FOUND IN THE PUBLIC RECORDS OF THIS COUNTY. AND THERE MAY BE ADDITIONAL PERMITS REQUIRED FROM OTHER GOVERNMENTAL ENTITIES SUCH AS WATER MANAGEMENT DISTRICTS, STATE AGENCIES, OR FEDERAL AGENCIES.

"WARNING TO OWNER: YOUR FAILURE TO RECORD A NOTICE OF COMMENCEMENT MAY RESULT IN YOUR PAYING TWICE FOR IMPROVEMENTS TO YOUR PROPERTY. IF YOU INTEND TO OBTAIN FINANCING, CONSULT WITH YOUR LENDER OR AN ATTORNEY BEFORE RECORDING YOUR NOTICE OF COMMENCEMENT."

This Permit Must Be Prominently Posted on Premises During Construction

PLEASE NOTIFY THE COLUMBIA COUNTY BUILDING DEPARTMENT AT LEAST 24 HOURS IN ADVANCE OF EACH INSPECTION, IN ORDER THAT IT MAY BE MADE WITHOUT DELAY OR INCONVENIENCE, PHONE 758-1008. THIS PERMIT IS NOT VALID UNLESS THE WORK AUTHORIZED BY IT IS COMMENCED WITHIN 6 MONTHS AFTER ISSUANCE.

The Issuance of this Permit Does Not Waive Compliance by Permittee with Deed Restrictions.

PERMIT APPLICATION / MANUFACTURED HOME INSTALLATION APPLICATION

For Office Use Only Zoning Official afs 9/18/06 Building Official AK JH 9-20-06
 AP# 009-49 Date Received 9/15 By JW Permit # 25058
 Flood Zone X Development Permit N/A Zoning A-3 Land Use Plan Map Category A-3
 Comments panels 225
 FEMA Map # _____ Elevation _____ Finished Floor _____ River _____ In Floodway _____
☒ Site Plan with Setbacks shown ☒ Environmental Health Signed Site Plan ☒ Env. Health Release
☒ Well letter provided ☒ Existing Well LETTER 2 AUTH. REC'D Revised 9-23-04
Pre-Inspection needed

- Property ID 24-55-16-03707-107 Must have a copy of the property deed
- New Mobile Home _____ Used Mobile Home ☒ Year 1987
- Subdivision Information Lot 7 Paradise South
- Applicant Linda Roder Phone # 752-2281
- Address 387 SW Kemp Ct Lake City FL 32024
- Name of Property Owner William & Kim Becker Phone# 755-6656
- 911 Address 2395 SW Old Wire Rd Lake City, FL 32024
- Circle the correct power company - FL Power & Light - Clay Electric
 (Circle One) - Suwannee Valley Electric - Progressive Energy
- Name of Owner of Mobile Home William Becker Phone # 755-6656
- Address P.O.B. 2395 SW Old Wire Rd Lake City FL 32024
- Relationship to Property Owner same
- Current Number of Dwellings on Property 0 - one was removed
- Lot Size _____ total Acreage 5 acres
- Do you : Have an Existing Drive or need a Culvert Permit or a Culvert Waiver Permit
- Driving Directions 47 S. Lon Walter Little, Cross CR 240, go straight on Old Wire Rd past Nautilus Lot is on corner of Old Wire & SW Infinity PL
- Is this Mobile Home Replacing an Existing Mobile Home yes (owes) MUST PAY ASSESSMENT
- Name of Licensed Dealer/Installer Jessie B. Clendenen Phone # 386-752-6441
- Installers Address 5801 SW SR 47 Lake City FL 32024
- License Number 1H6000509 Installation Decal # 276324

Prepared by & Return to:
Matt Rocco
Sierra Tide, LLC
619 SW Bay Drive, Suite 102
Lake City, Florida 32025

File Number: 04-0348

Inst: 2006019217 Date: 08/16/2006 Time: 16:08
Doc Stamp Fee: \$78.00
SC, P. Dupitt Case, Columbia County B: 1032 P: 1020

General Warranty Deed

Made this Aug 11 2006 A.D. By Katherine J. Brown, a married woman, joined by her husband JAMES BROWN, whose address is: 2995 SW Old Wire Road, Lake City, Florida 32024, hereinafter called the grantor, to William C. Becker and his wife, Kim M. Becker, whose post office address is: 2995 SW Old Wire Road, Lake City, Florida 32024, hereinafter called the grantees:

(Whoever used herein the term "grantor" and "grantee" include all the parties to this instrument and the heirs, legal representatives and assigns of individuals, and the successors and assigns of corporations)

Witnesseth, that the grantor, for and in consideration of the sum of Ten Dollars, (\$10.00) and other valuable considerations, receipt whereof is hereby acknowledged, hereby grants, bargains, sells, alien, remises, releases, conveys and confirms unto the grantees, all that certain land situated in Columbia County, Florida, viz:

Lot 7, PARADISE SOUTH, a subdivision according to Plat thereof recorded in Plat Book 6, Pages 67-67A, Public Records of Columbia County, Florida.

Parcel ID Number: R03707-107

Together with all the tenements, hereditaments and appurtenances thereto belonging or in anywise appertaining.

To Have and to Hold, the same in fee simple forever.

And, the grantor hereby covenants with said grantees that the grantor is lawfully seized of said land in fee simple; that the grantor has good right and lawful authority to sell and convey said land; that the grantor hereby fully warrants the title to said land and will defend the same against the lawful claims of all persons whomsoever; and that said land is free of all encumbrances except taxes accruing subsequent to December 31, 2005.

In Witness Whereof, the said grantor has signed and sealed these presents the day and year first above written.

Signed, sealed and delivered in our presence:
AS TO KATHERINE J. BROWN:

Matthew D. Rocco
Witness Printed Name

Katherine J. Brown (Seal)
Katherine J. Brown
Address: 2995 SW Old Wire Road, Lake City, Florida 32024

James C. Carr
Witness Printed Name

Matthew Rocco (Seal)
Address:

State of Florida
County of Columbia

The foregoing instrument was acknowledged before me this 11th day of August 2006, by Katherine J. Brown, a married woman, who is personally known to me or who has produced as identification.

Notary Public
Print Name Matthew Rocco
My Commission Expires



GENERAL WARRANTY DEED
PAGE 2

Signed, sealed and delivered in our presence:
AS TO JAMES BROWN

Witness Printed Name

Witness Printed Name

State of Florida

County of Columbia

The foregoing instrument was acknowledged before me this 14th day of August, 2006, by James Brown, who is/are
personally known to me or who has produced
an identification.

Notary Public
Print Name

My Commission Expires

Inst:2006010217 Date:08/14/2006 Time:18:00

Doc Stamp-Deed: 370.00

SC, P. Bennett Case, Columbia County B:1002 P:1021


DEED Individual Warranty Deed - Legal on First
Closest Choice

Site Plan

William C & Kim Becker

24-55-16-03707-107

Scale: Each block represents 5 feet and 1 inch = 50 feet.

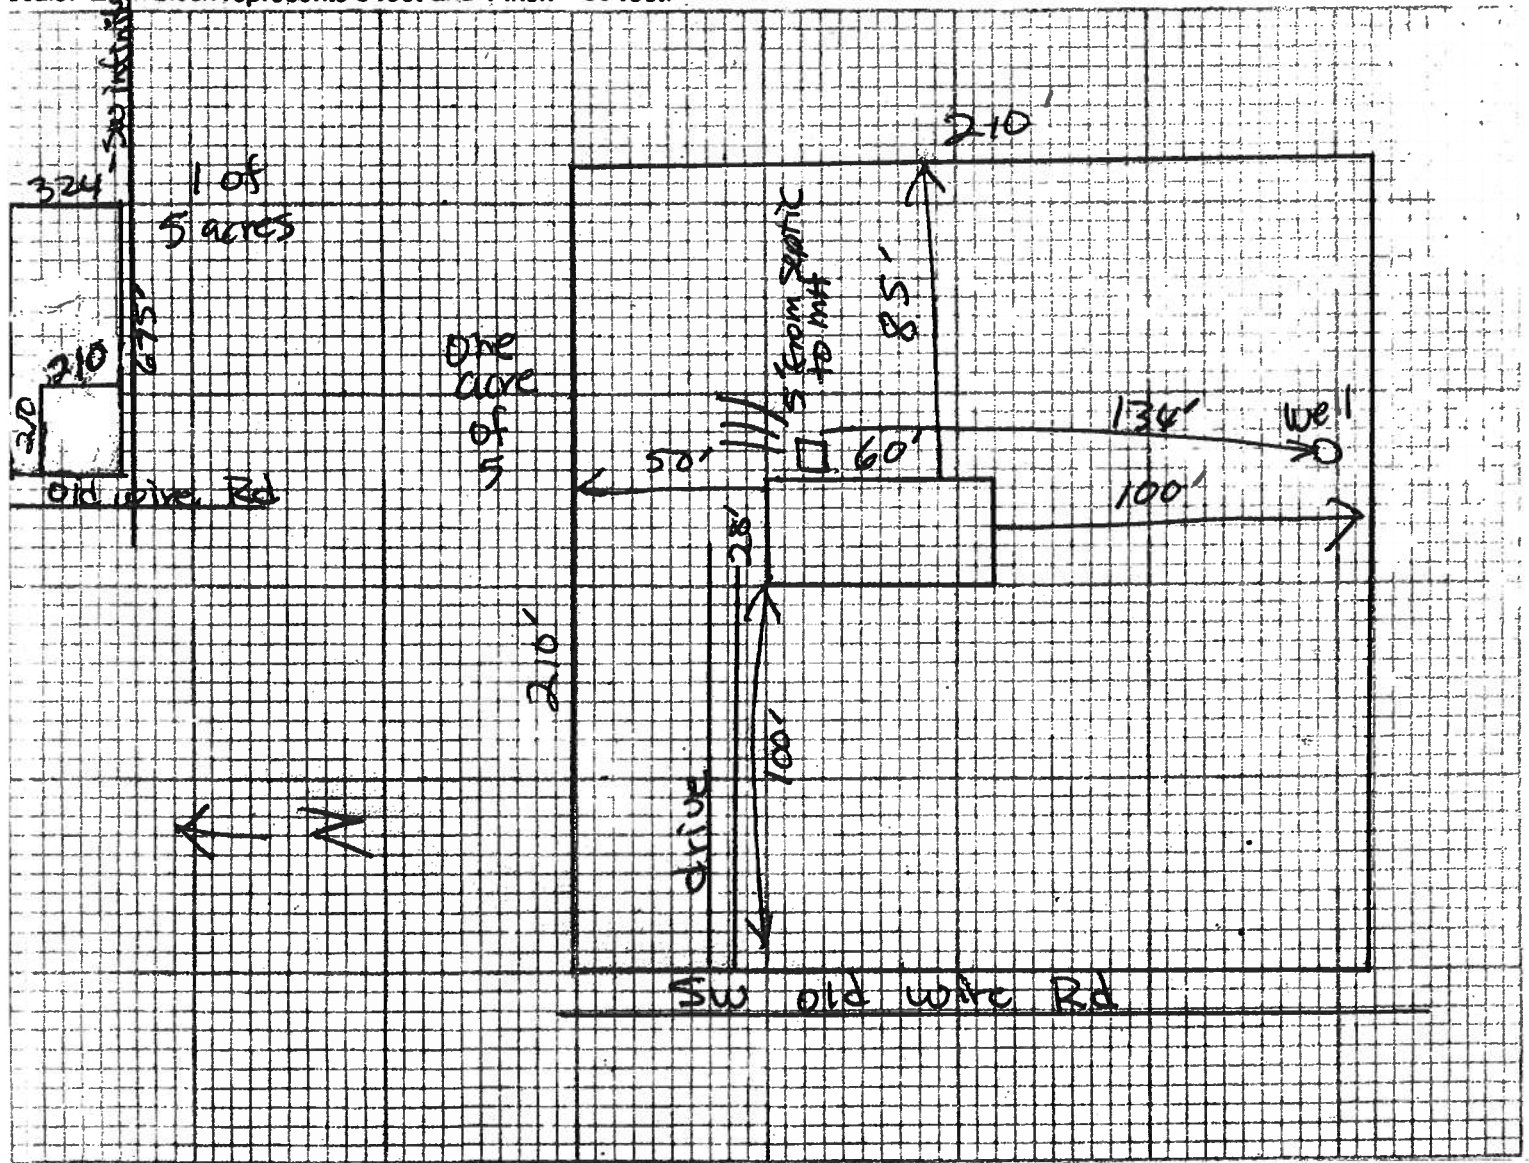

MOBILE HOME INSTALLER AFFIDAVIT

As per Florida Statutes Section 320.8249 Mobile Home Installers License:

Any person who engages in mobile home installation shall obtain a mobile home installer's license from the Bureau of Mobile Home and Recreational Vehicle Construction of the Department of Highway Safety and Motor Vehicles pursuant to this section. Said license shall be renewed annually, and each licensee shall pay a fee of \$150.

I, Jessie L. Chester Knowles, license number IH 0000509
Please Print
do hereby state that the installation of the manufactured home for Bill/Kim Becka
Applicant
at 2395 SW Old Wire Rd LC FL
911 Address 32024


will be done under my supervision.

Jessie L. Chester Knowles
Signature

Sworn to and subscribed before me this 12TH day of September,
2006.

Notary Public: Susan N. Villegas
Signature

My Commission Expires: 12/15/07
Date

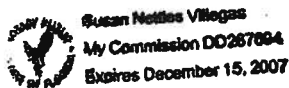

PERMIT WORKSHEET

PERMIT NUMBER

page 2 of 2

POCKET PENETROMETER TEST

The pocket penetrometer tests are rounded down to _____ psi or check here to declare 1000 lb. soil _____ without testing.

x 1.0 x 1.0 x 1.0

POCKET PENETROMETER TESTING METHOD

1. Test the perimeter of the home at 8 locations.
2. Take the reading at the depth of the footer.
3. Using 500 lb. increments, take the lowest reading and round down to that increment.

x 1.0 x 1.0 x 1.0

TORQUE PROBE TEST

The results of the torque probe test is ALL A WAYS 110 LF inch pounds or check here if you are declaring 5' anchors without testing. A test showing 275 inch pounds or less will require 4 foot anchors.

Note: A state approved lateral arm system is being used and 4 ft. anchors are allowed at the sidewall locations. I understand 5 ft anchors are required at all centerline tie points where the torque test reading is 275 or less and where the mobile home manufacturer may require anchors with 4000 lb holding capacity.

Installer's Initials JK

ALL TESTS MUST BE PERFORMED BY A LICENSED INSTALLER

Installer Name Jessie L. Chester Knowles

Date Tested 9-12-06

Electrical

Connect electrical conductors between multi-wide units, but not to the main power source. This includes the bonding wire between multi-wide units. Pg. 15C-1

Plumbing

Connect all sewer drains to an existing sewer lap or septic tank. Pg. 15C-1 Homeowner

Connect all potable water supply piping to an existing water meter, water tap, or other independent water supply systems. Pg. 15C-1 Homeowner

Site Preparation

Debris and organic material removed ☒ Swale ☒ Pad ☐ Other ☐

Fastening multi-wide units

Floor: Type Fastener: LAGS Length: 6" Spacing: 20"
Wall: Type Fastener: LAGS Length: 4" Spacing: 24"
Roof: Type Fastener: SLATS Length: 16" Spacing: 24"
For used homes a min. 30 gauge, 8" wide, galvanized metal strip will be centered over the peak of the roof and fastened with galv. roofing nails at 2' on center on both sides of the centerline.

Gasket (weatherproofing required)

I understand a properly installed gasket is a requirement of all new and used homes and that condensation, mold, mildew and buckled marriage walls are a result of a poorly installed or no gasket being installed. I understand a strip of tape will not serve as a gasket.

Installer's Initials JK

Type gasket Roll form

Installed:

Between Floors Yes ☒
Between Walls Yes ☒
Bottom of ridgebeam Yes ☒

Weatherproofing

The bottomboard will be repaired and/or lapped. Yes ☒ Pg. 15C-1 Homeowner
Siding on units is installed to manufacturer's specifications. Yes ☒
Fireplace chimney installed so as not to allow intrusion of rain water. Yes ☒

Miscellaneous

Skirting to be installed. Yes ☒ No ☐
Dryer vent installed outside of skirting. Yes ☒ N/A ☐
Range downflow vent installed outside of skirting. Yes ☒ N/A ☐
Drain lines supported at 4 foot intervals. Yes ☒
Electrical crossovers protected. Yes ☒
Other: House sat to 15C-1

Installer verifies all information given with this permit worksheet is accurate and true based on the manufacturer's installation instructions and or Rule 15C-1 & 2

Installer Signature Jessie L. Chester Knowles Date 9-12-06

PERMIT WORKSHEET

PERMIT NUMBER

Installer Jessie L. Chester Knowles License # I H 0000569




Address of home being installed _____

Manufacturer Fleetwood Length x width 24x48

NOTE: If home is a single wide fill out one half of the blocking plan
If home is a triple or quad wide sketch in remainder of home

I understand Lateral Arm Systems cannot be used on any home (newer used) where the sidewall ties exceed 6 ft 4 in.

Installer's initials JLK

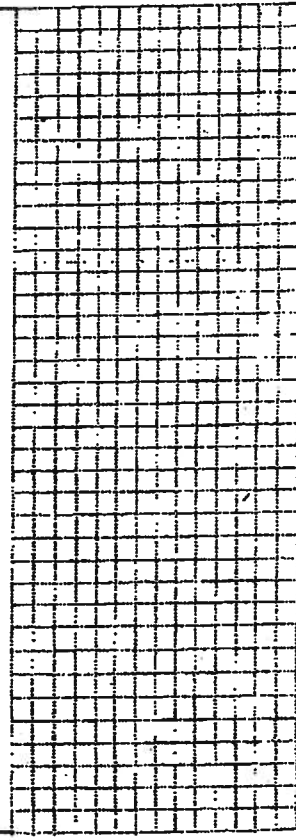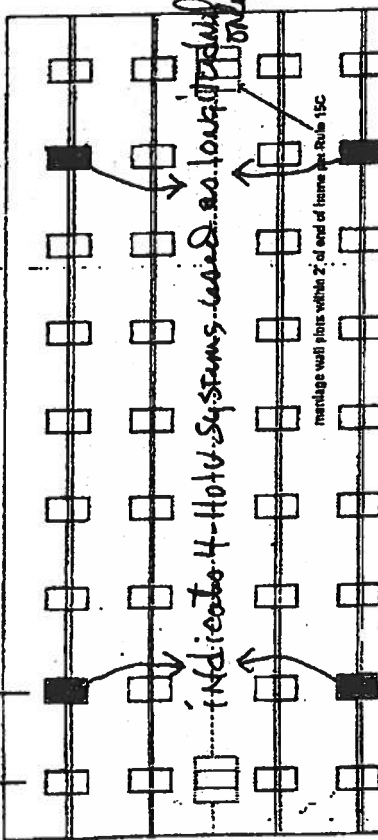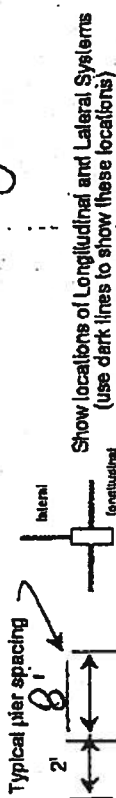

page 1 of 2

New Home ☐ Used Home ☒
 Home Installed to the Manufacturer's Installation Manual ☐
 Home is Installed in accordance with Rule 15-C ☒
 Single wide ☐ Wind Zone II ☒ Wind Zone III ☐
 Double wide ☒ Installation Decal # 276324
 Triple/Quad ☐ Serial # 2742 A-B

PIER SPACING TABLE FOR USED HOMES

Load bearing capacity	Footer size (sq in)	18" x 18" (256)	18 1/2" x 18 1/2" (342)	20" x 20" (400)	22" x 22" (484)	24" x 24" (576)	26" x 26" (676)
1000 psi	3'	4'	4'	5'	5'	5'	5'
1500 psi	4'	5'	5'	6'	6'	6'	6'
2000 psi	5'	6'	6'	7'	7'	7'	7'
2500 psi	6'	7'	7'	8'	8'	8'	8'
3000 psi	7'	8'	8'	9'	9'	9'	9'
3500 psi	8'	9'	9'	10'	10'	10'	10'

Interpolated from Rule 15C-1 pier spacing table.

PIER PAD SIZES

I-beam pier pad size 23 1/2 x 31 1/2
 Perimeter pier pad size N/A
 Other pier pad sizes (required by the mfg.) 16 x 16

Draw the approximate locations of marriage wall openings 4 foot or greater. Use this symbol to show the piers.

List all marriage wall openings greater than 4 foot and their pier pad sizes below.

Opening 12' Pier pad size 23 1/2 x 31 1/2

ANCHORS

4 # 5 ll

FRAME TIES

Within 2' of end of home spaced at 5' 4" oc


OTHER TIES

TIEDOWN COMPONENTS

Longitudinal Stabilizing Device (LSD)
 Manufacturer PLATE TECHNOLOGY
 Longitudinal Stabilizing Device w/ Lateral Arms Manufacturer _____

Number 18
 Sidewall N/A
 Longitudinal N/A
 Marriage wall 5 WIA
 Shearwall 2

24X48 Fleetwood
Serial # 2742

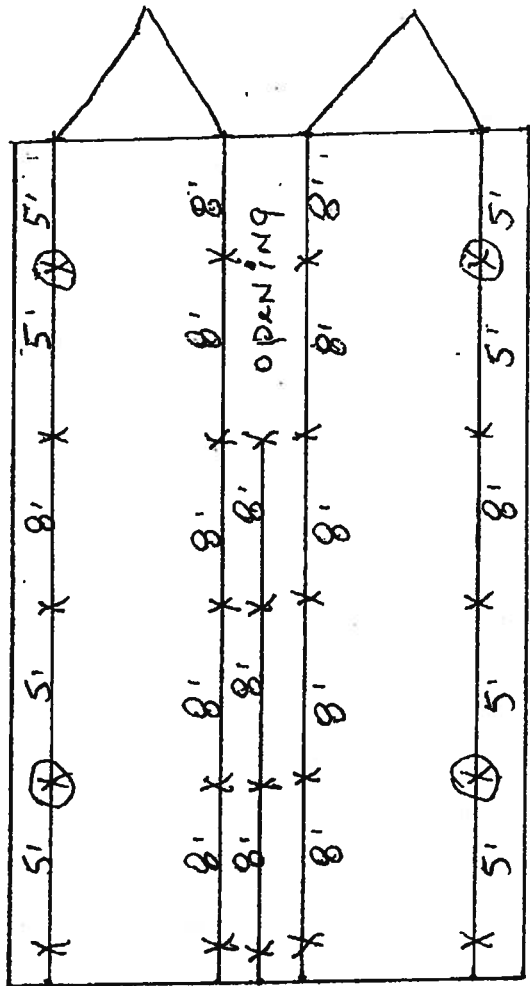

(X) indicates 4-110V systems used as longitudinal devices only!

X indicates I Beam Piers 8' o.c. using $23\frac{1}{2}" \times 31\frac{1}{2}"$ HBS PADS Assuming 1000# Soil!

CODE ENFORCEMENT DEPARTMENT
COLUMBIA COUNTY, FLORIDA
OUT OF COUNTY MOBILE HOME INSPECTION REPORT

COUNTY THE MOBILE HOME IS BEING MOVED FROM Clay
OWNERS NAME Bill/Kim Becker PHONE 755-8899 CELL 697-4748
INSTALLER Jessie L. Chester Knowles PHONE 755-6441 CELL 397-3619
INSTALLERS ADDRESS 5801 SW. SR. 47 LAKE CITY, FL. 32024

MOBILE HOME INFORMATION

MAKE Fleetwood YEAR 1987 SIZE 24 x 48
COLOR Brown SERIAL No. 2742 A-B
WIND ZONE II SMOKE DETECTOR 2

INTERIOR:
FLOORS Plywood
DOORS wood
WALLS Drywall
CABINETS STANDARD
ELECTRICAL (FIXTURES/OUTLETS) yes

EXTERIOR:
WALLS/SIDING Vinyl
WINDOWS Glass / single Hung
DOORS Hollow Core

STATUS:
APPROVED _____ NOT APPROVED _____

NOTES: _____

INSTALLER OR INSPECTORS PRINTED NAME Jessie L. Chester Knowles
Installer/Inspector Signature Jessie L. Chester Knowles License No. 1H000509 Date 9-12-06

ONLY THE ACTUAL LICENSE HOLDER OR A BUILDING INSPECTOR CAN SIGN THIS FORM.

NO WIND ZONE ONE MOBILE HOMES WILL BE PERMITTED. MOBILE HOMES PRIOR TO 1977 ARE PRE-HUD AND THE WIND ZONE MUST BE PROVEN TO BE PERMITTED.

BEFORE THE MOBILE HOME CAN BE MOVED INTO COLUMBIA COUNTY THIS FORM MUST BE COMPLETED AND RETURNED TO THE COLUMBIA COUNTY BUILDING DEPARTMENT.

ONCE MOVED INTO COLUMBIA COUNTY AN INSPECTOR MUST COMPLETE A PRELIMINARY INSPECTION ON THE MOBILE HOME. CALL 386-719-2038 TO SET UP THIS INSPECTION. NO PERMIT WILL BE ISSUED BEFORE THIS IS DONE.

FROM : WHOLESALE MOBILE HOMES

FAX NO. : 90465334200

Sep. 05 2006 10:59AM P2

STATE OF FLORIDA

IDENTIFICATION NUMBER GAPLC2AH110512742	YR 1987	MAKE CHAD	MODEL	BODY HS	WT-L-BHP 48'	VESSEL REGIS. NO.	TITLE NUMBER 45725890
---	-------------------	---------------------	-------	-------------------	------------------------	-------------------	---------------------------------

REGISTERED OWNER

GAYLE E COUREMBIS
524 JILL STREET
MIDDLEBURG FL 32068

DATE OF ISSUE

09/23/2002

LIEN RELEASE

INTEREST IN THE ABOVE DESCRIBED VEHICLE IS
HEREBY RELEASED

BY

G.W. Beck, Asst. V.P.


TITLE

DATE

MAIL TO:

08/23/2002

SUN TRUST BANK
200 WEST FORSYTH STREET
JACKSONVILLE FL 32202-4348

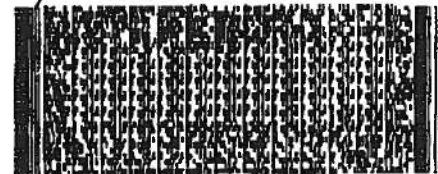

CERTIFICATE OF TITLE

THIS CERTIFICATE OF TITLE WAS SUBMITTED UNDER SECTION 319.22(2)(B) FLORIDA STATUTES, TITLE 319, MOTOR VEHICLE
 TO THE DIVISION OF MOTOR VEHICLES FOR THE OWNERSHIP OF THE ABOVE DESCRIBED VEHICLE, TITLE NUMBER
 FOR SAID MOTOR VEHICLE OR VESSEL.

NAME CHAD	MODEL	BODY HS	WT-L-BHP 48'	VESSEL REGIS. NO.	TITLE NUMBER 45725890
SECONDARY MAKE	NO OF BRANDS	USE PVT	PREV ISSUE DATE 02/24/1988	DATE OF ISSUE 08/23/2002	
SEX/MATERIAL	PROP				

GAYLE E COUREMBIS
524 JILL STREET
MIDDLEBURG FL 32068



LIEN RELEASE
 INTEREST IN THE ABOVE DESCRIBED VEHICLE IS
 HEREBY RELEASED

BY

G.W. Beck, Asst. V.P.

TITLE

DATE

1ST LIEHORDER

08/23/2002

SUN TRUST BANK
200 WEST FORSYTH STREET
JACKSONVILLE FL 32202

DIVISION OF MOTOR VEHICLES TALLAHASSEE FLORIDA

DEPARTMENT OF HIGHWAY SAFETY
AND MOTOR VEHICLES

Frederick O. Dickinson III
 FRED O. DICKINSON III
 EXECUTIVE DIRECTOR

57044511

TRANSFER OF TITLE BY SELLER (this section must be completed at the time of sale)
 DONOR CERTIFICATION: Seller and state law require that you state the mileage in connection with the transfer of ownership. Failure to
 provide a true statement may result in fines and/or imprisonment.
 I hereby certify that the odometer reading is correct as noted on the face of this certificate and the motor vehicle or vessel described is hereby transferred to:

Address _____
 Selling Price \$ _____ Date Sold: _____

CAUTION: DO NOT CHECK BOX IF ACTUAL MILEAGE
 1. I hereby certify that to the best of my knowledge the odometer reading reflects the amount of mileage in excess of the mechanical limits.
 2. I hereby certify that the odometer reading is not the actual mileage.
 WARNING: ODOMETER DISCREPANCY.

UNDER PENALTIES OF PERJURY, I DECLARE THAT I HAVE READ THE FOREGOING DOCUMENT AND THAT THE FACTS STATED IN IT ARE TRUE.

Signature of Donor: *Gayle E. Courembis*
 Printed Name of Donor: **GAYLE E. COUREMBIS**
 Signature of Co-Purchaser: _____
 Printed Name of Co-Purchaser: _____
 Signature of Seller: _____
 Printed Name of Seller: _____
 Signature of Co-Seller: _____
 Printed Name of Co-Seller: _____

Tax No.

Tax Collector's

License Number

STATE OF FLORIDA

LIMITED POWER OF ATTORNEY

I, Jessie Chester Knowles license # IH0000509 hereby authorize

Linda Roder/North FL ^{permits} to be my representative and act on my behalf in all aspects of applying for a mobile home permit to be placed on the following described property located in

Columbia County, Florida.

Property Owner: Bill/Kim Becker

911 Address: 2395 SW Old Wire Rd Lake City FL 32024

Parcel ID#: 24-55-16-03707-107

Sect: 24 Twp: 55 Rge: 16

Jessie L Chester Knowles
Mobile Home Installer Signature

9-12-06
Date

Sworn to and subscribed before me this 12th day of September 2006.

Susan N. Villgas
Notary Public

My Commission expires: 12-15-07
Commission Number: DD 267694
Personally known: ✓ Jessie Knowles
Produced ID (type): _____



Susan N. Villgas
My Commission DD267694
Expires December 15, 2007



STATE OF FLORIDA
DEPARTMENT OF HEALTH

APPLICATION FOR ONSITE SEWAGE DISPOSAL SYSTEM CONSTRUCTION PERMIT

Permit Application Number


06-08215

Becker (Kathryn Brown)

PART II - SITE PLAN

24-55-16-03707-107

Scale: Each block represents 5 feet and 1 inch = 50 feet.

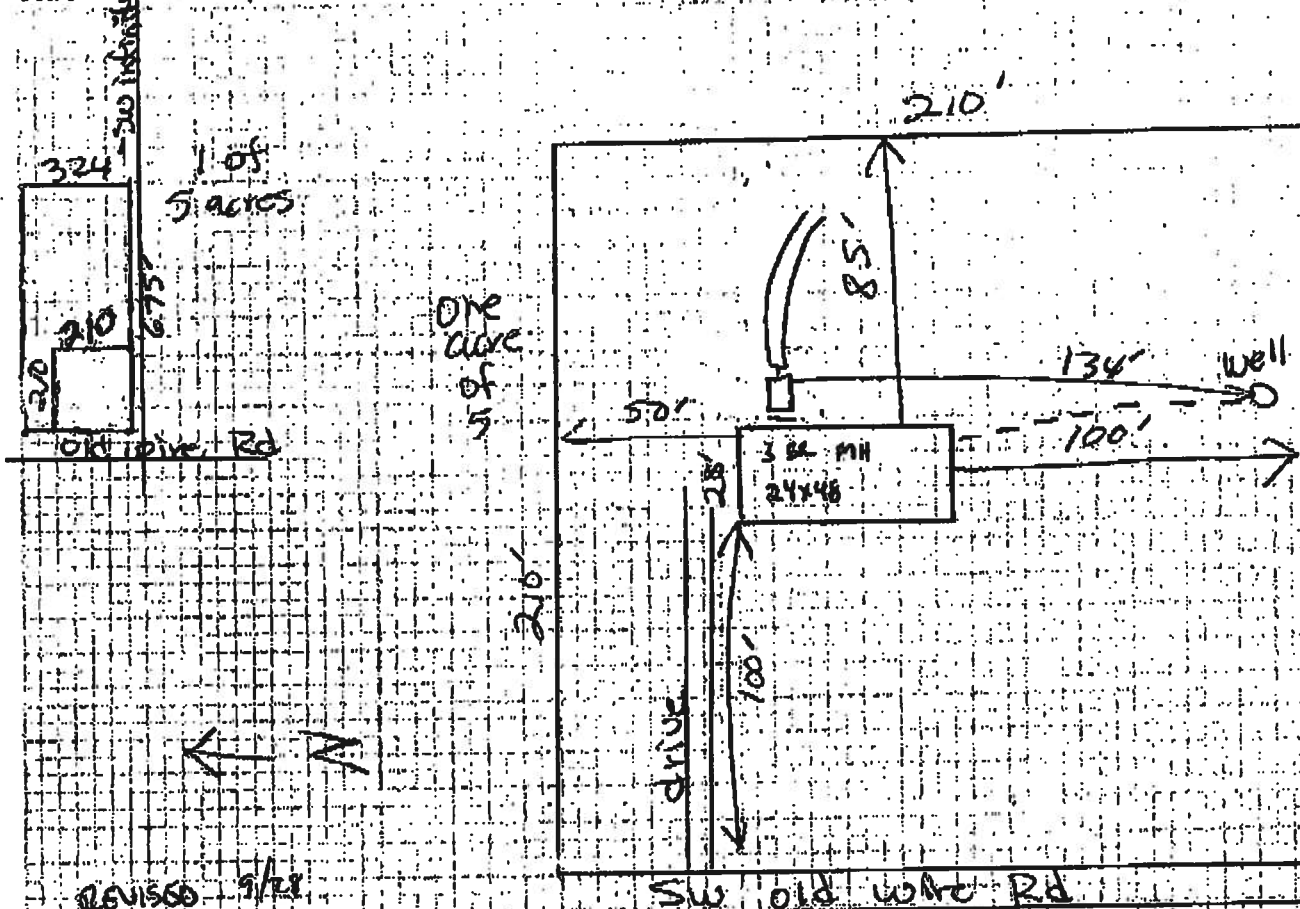

Notes:

Site Plan submitted by: Linda Roder Linda Roder

Plan Approved

APPROVED

Not Approved

By

[Signature]

Columbia CHD

County Health Department

ALL CHANGES MUST BE APPROVED BY THE COUNTY HEALTH DEPARTMENT

CODE ENFORCEMENT
ELIMINARY MOBILE HOME INSPECTION REPORT

DATE RECEIVED 9-21-06 BY GT IS THE M/H ON THE PROPERTY WHERE THE PERMIT WILL BE ISSUED? Yes
OWNERS NAME William Becker PHONE 755-6656 CELL _____
ADDRESS 2395 SW Old Wire Rd. L.C. FL. 32024
MOBILE HOME PARK N/A SUBDIVISION _____
DRIVING DIRECTIONS TO MOBILE HOME 475, TL on Walter Little, CR 240, straight on Old Wire Rd, corner of Old Wire + SW Infinity Place
MOBILE HOME INSTALLER Chester Knowles PHONE 755-6441 CELL _____

MOBILE HOME INFORMATION

MAKE Fleetwood YEAR 1987 SIZE 24 X 48 COLOR _____
SERIAL No. 2742 A+B
WIND ZONE II Must be wind zone II or higher NO WIND ZONE I ALLOWED

INTERIOR:

INSPECTION STANDARDS

(P or F) - P= PASS F= FAILED

☒ SMOKE DETECTOR () OPERATIONAL () MISSING
☒ FLOORS () SOLID () WEAK () HOLES DAMAGED LOCATION _____
☒ DOORS () OPERABLE () DAMAGED
☒ WALLS () SOLID () STRUCTURALLY UNSOUND
☒ WINDOWS () OPERABLE () INOPERABLE
☒ PLUMBING FIXTURES () OPERABLE () INOPERABLE () MISSING
☒ CEILING () SOLID () HOLES () LEAKS APPARENT
☒ ELECTRICAL (FIXTURES/OUTLETS) () OPERABLE () EXPOSED WIRING () OUTLET COVERS MISSING () LIGHT FIXTURES MISSING

EXTERIOR:

☒ WALLS/SIDING () LOOSE SIDING () STRUCTURALLY UNSOUND () NOT WEATHERTIGHT () NEEDS CLEANING
☒ WINDOWS () CRACKED/BROKEN GLASS () SCREENS MISSING () WEATHERTIGHT
☒ ROOF () APPEARS SOLID () DAMAGED

STATUS:

APPROVED _____ WITH CONDITIONS: _____
NOT APPROVED _____ NEED REINSPECTION FOR FOLLOWING CONDITIONS _____

SIGNATURE [Signature] ID NUMBER 306 DATE 9-21-06