



C:\CONSULTING\JOB FILES\PLAN REVIEW\FL24382-ERIC JOHNSON 266 NW LAMAR PLACE, LODETAILS\FL24382 DETAILS.dwg, 2/11/2025 3:39:25 PM

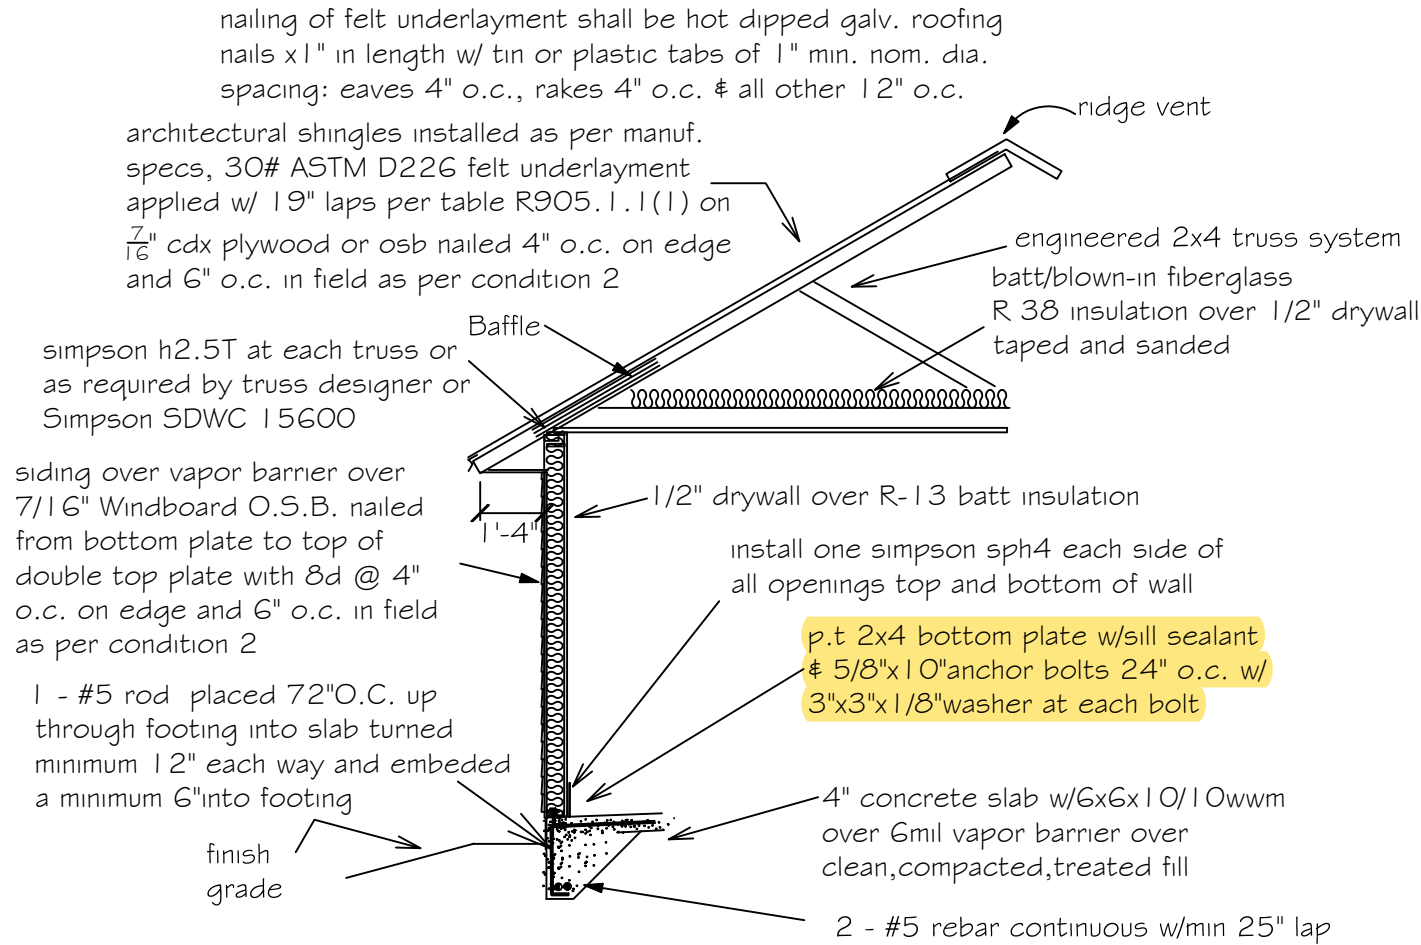

"AA"

Windboard wall detail

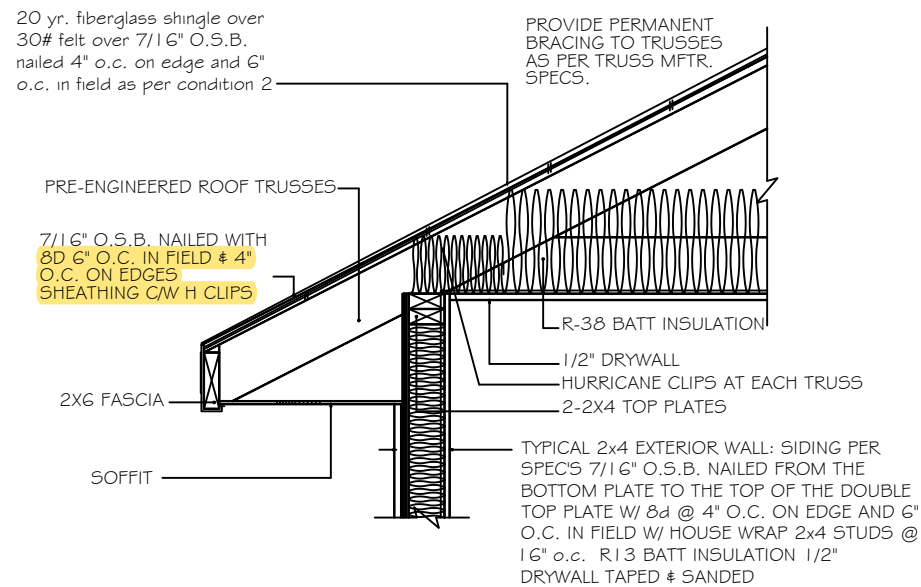

4" STUD EAVE

DESIGN SPECIFICATIONS

- DESIGN CODES:
2023 FLORIDA BUILDING CODE (FBC) - RESIDENTIAL
- OCCUPANCY: RESIDENTIAL GROUP R-3 (ONE- AND TWO-FAMILY DWELLINGS)
- NUMBER OF STORIES: 1


FOUNDATION NOTE

I REVIEWED THE PREVIOUSLY CONSTRUCTED FOUNDATION - IN MY PROFESSIONAL OPINION IT MEETS 2023 FBC-RESIDENTIAL, 8TH ED.



Digitally signed by
Carol Chadwick
DN: c=US,
o=Florida,
dnQualifier=A014
10D0000018D463
B4E7500032FEE,
cn=Carol
Chadwick
Date: 2025.02.11
15:41:02 -05'00'

This item has been digitally signed and sealed by Carol Chadwick, P.E. on the date adjacent to the seal. Printed copies of this document are not considered signed and sealed and the signature must be verified on any electronic copies.

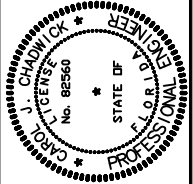


REVISION	DESCRIPTION	DATE

PREPARED FOR
ERIC JOHNSON
760.403.2659

LAMAR GARAGE
FRAMING DETAILS
266 NW LAMAR PLACE, LAKE CITY, FL

PROJECT NO. FL24382	DATE FEB. 11, 2025	REVISION DATE	SHEET S-1
------------------------	-----------------------	---------------	--------------

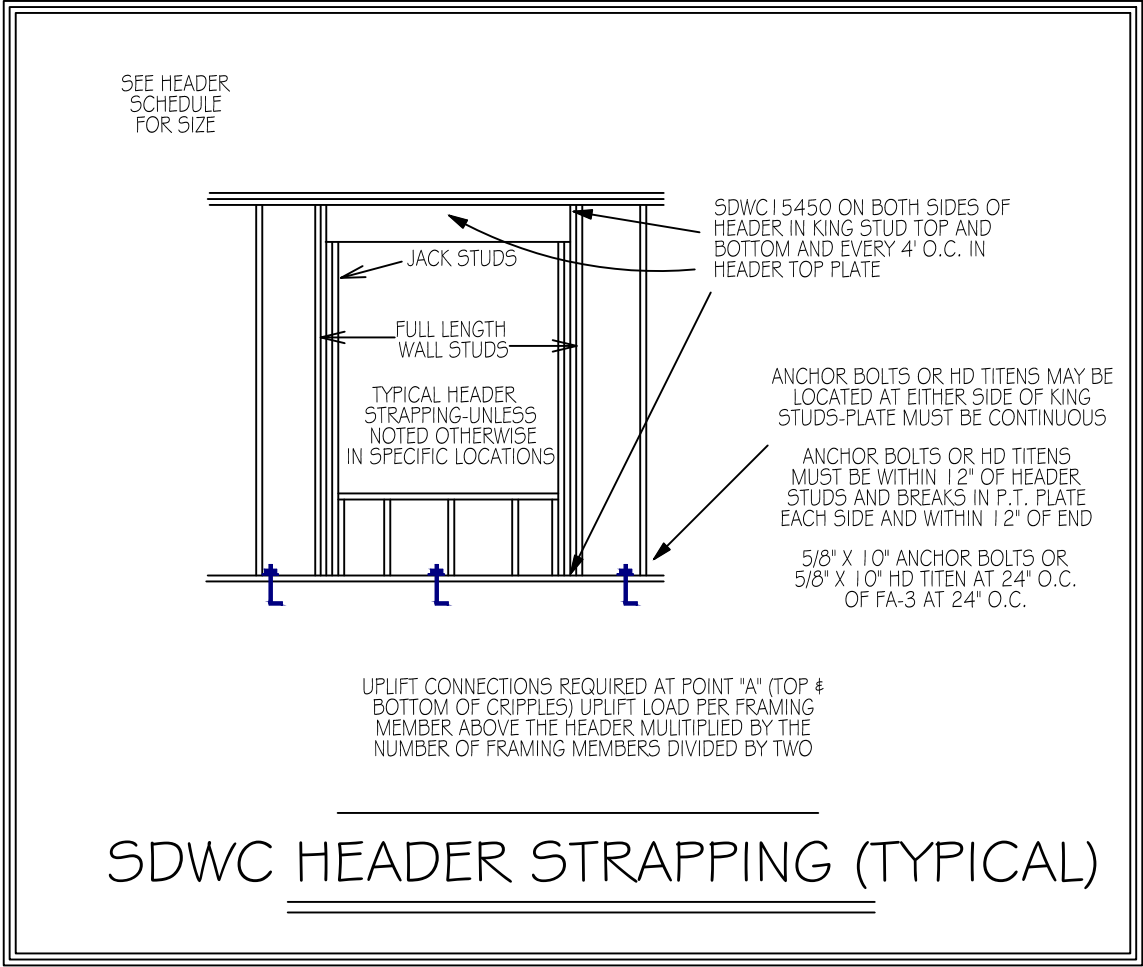

HEADER SCHEDULE

2X STUD CONTINUOUS TO TOP PLATE

HEADER - CONTINUOUS

2 - 2X STUDS UNDER LINTELS WITH OPENINGS LARGER THEN 5'-0"

NOTE:
UPLIFT CONNECTION IS REQUIRED AT EACH END OF HEADER AND AT BOTTOM OF HEADER STUDS IN ADDITION TO CONNECTORS AT WALL STUDS AND AT TOP AND BOTTOM OF CRIPPLES

MAXIMUM HEADER SPAN


3'	6'	9'	12'	15'	18'
----	----	----	-----	-----	-----

NUMBER OF HEADER STUDS SUPPORTING END OF HEADER

1	1	2	2	2	2
---	---	---	---	---	---

OPENING WIDTH	BEARING OR SHEAR WALL	NON-BEARING WALLS
0'-0" TO 3'-0"	2 - 2 X 6's	2 - 2 x 4's
3'-1" TO 5'-0"	2 - 2 x 8's	2 - 2 x 6's
5'-1" TO 7'-0"	2 - 2 x 10's	2 - 2 x 8's
7'-1" TO 10'-0"	2 - 2 x 12's	2 - 2 x 10's

NUMBER OF FULL LENGTH STUDS AT END OF HEADER	2
--	---

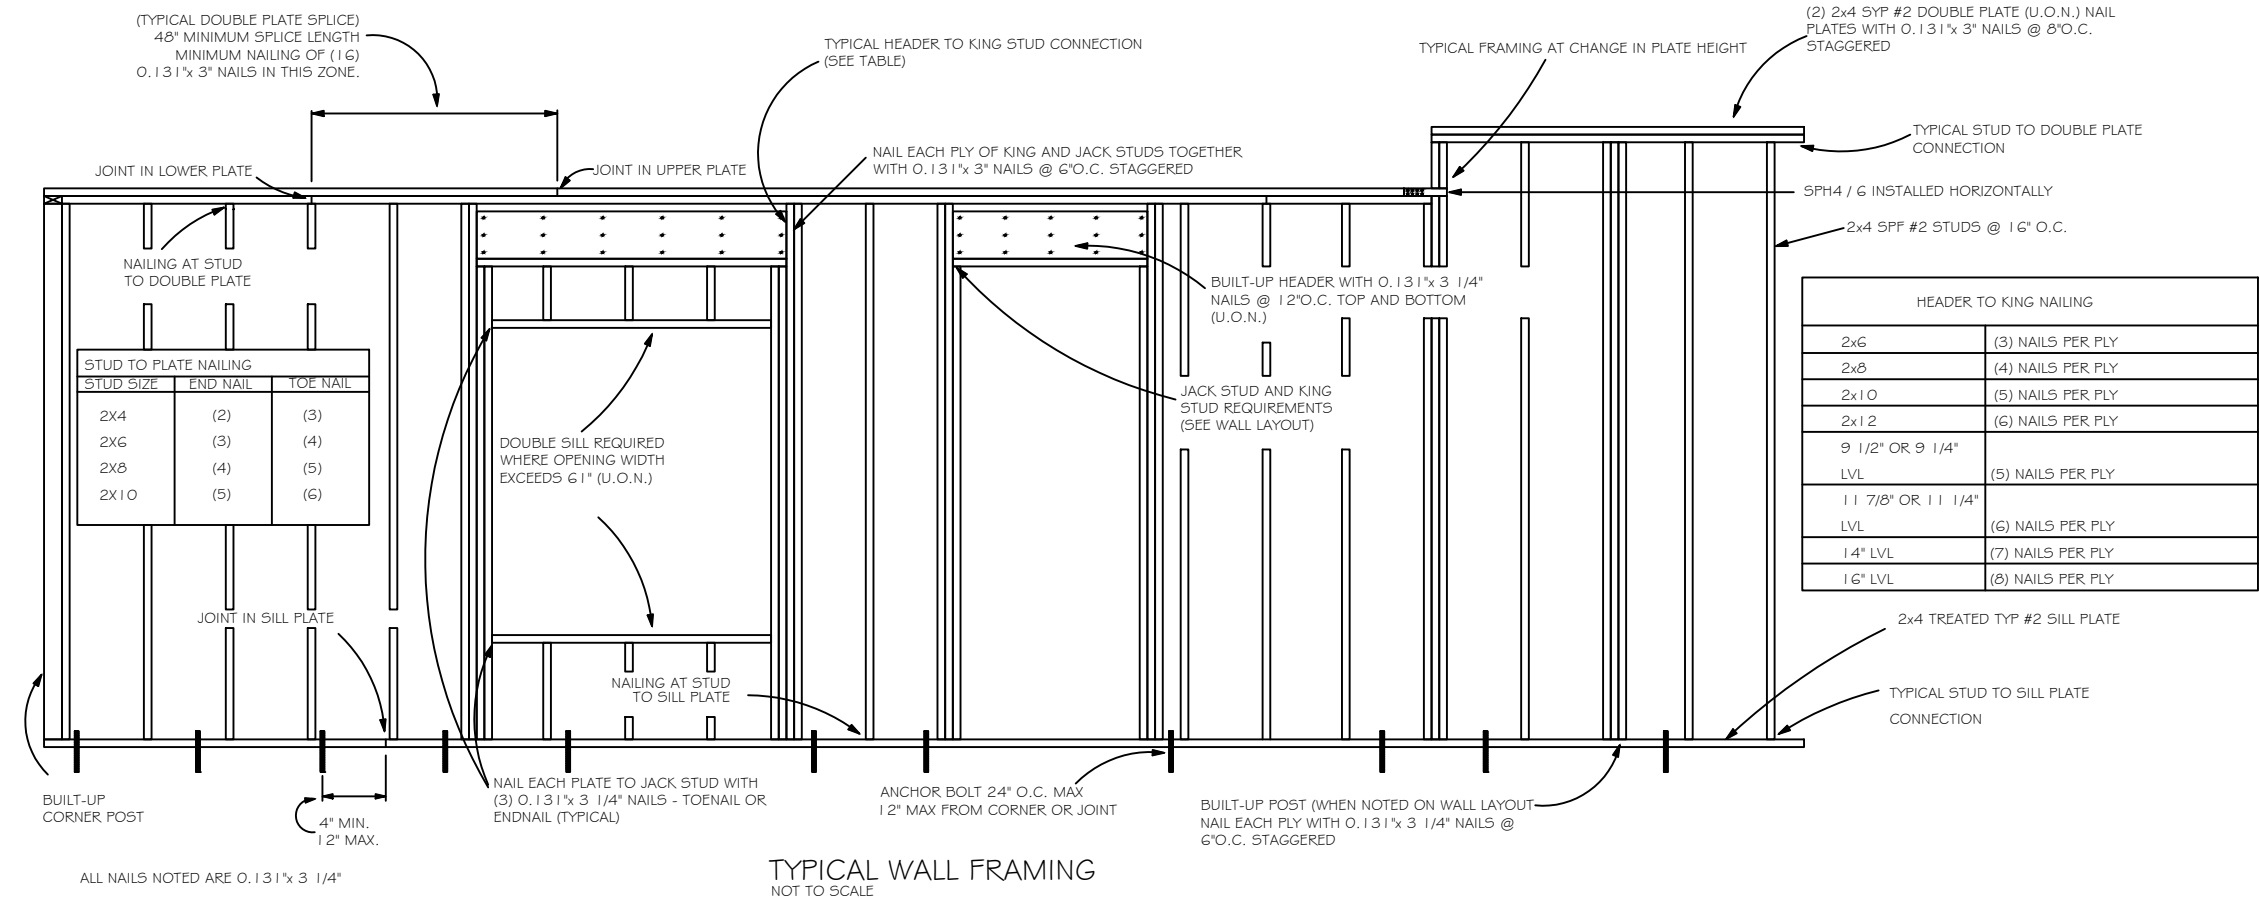

Digitally signed by Carol Chadwick
DN: c=US, o=Florida, dnQualifier=A014
10D0000018D463
B4E7500032FEE,
cn=Carol Chadwick
Date: 2025.02.11 15:41:25 -05'00'

This item has been digitally signed and sealed by Carol Chadwick, P.E. on the date adjacent to the seal. Printed copies of this document are not considered signed and sealed and the signature must be verified on any electronic copies.

PROJECT NO. FL24382

DATE FEB. 11, 2025

REVISION DATE

SHEET S-2

LAMAR GARAGE
FRAMING DETAILS
266 NW LAMAR PLACE, LAKE CITY, FL

PREPARED FOR
ERIC JOHNSON
760.403.2659

REVISION DESCRIPTION
DATE

CAROL CHADWICK
P.E.
No. 82560
STATE OF FLORIDA
PROFESSIONAL ENGINEER

FLORIDA
ENGINEERING
BOARD
2025