



STATE OF FLORIDA
DEPARTMENT OF HEALTH

APPLICATION FOR ONSITE SEWAGE DISPOSAL SYSTEM CONSTRUCTION PERMIT

Permit Application Number 06-0006E

----- PART II - SITE PLAN -----

Scale: Each block represents 5 feet and 1 inch = 50 feet.

Grid area for site plan drawing.

Notes: See Attached


Site Plan submitted by: [Signature] Signature _____ Title _____
Plan Approved ☒ Not Approved ☐ Date 1-3-06

By [Signature] _____ County Health Department

ALL CHANGES MUST BE APPROVED BY THE COUNTY HEALTH DEPARTMENT

SW VIRGINIA WAY (VIRGINIA ROAD, 66' R/W)

ungraded road

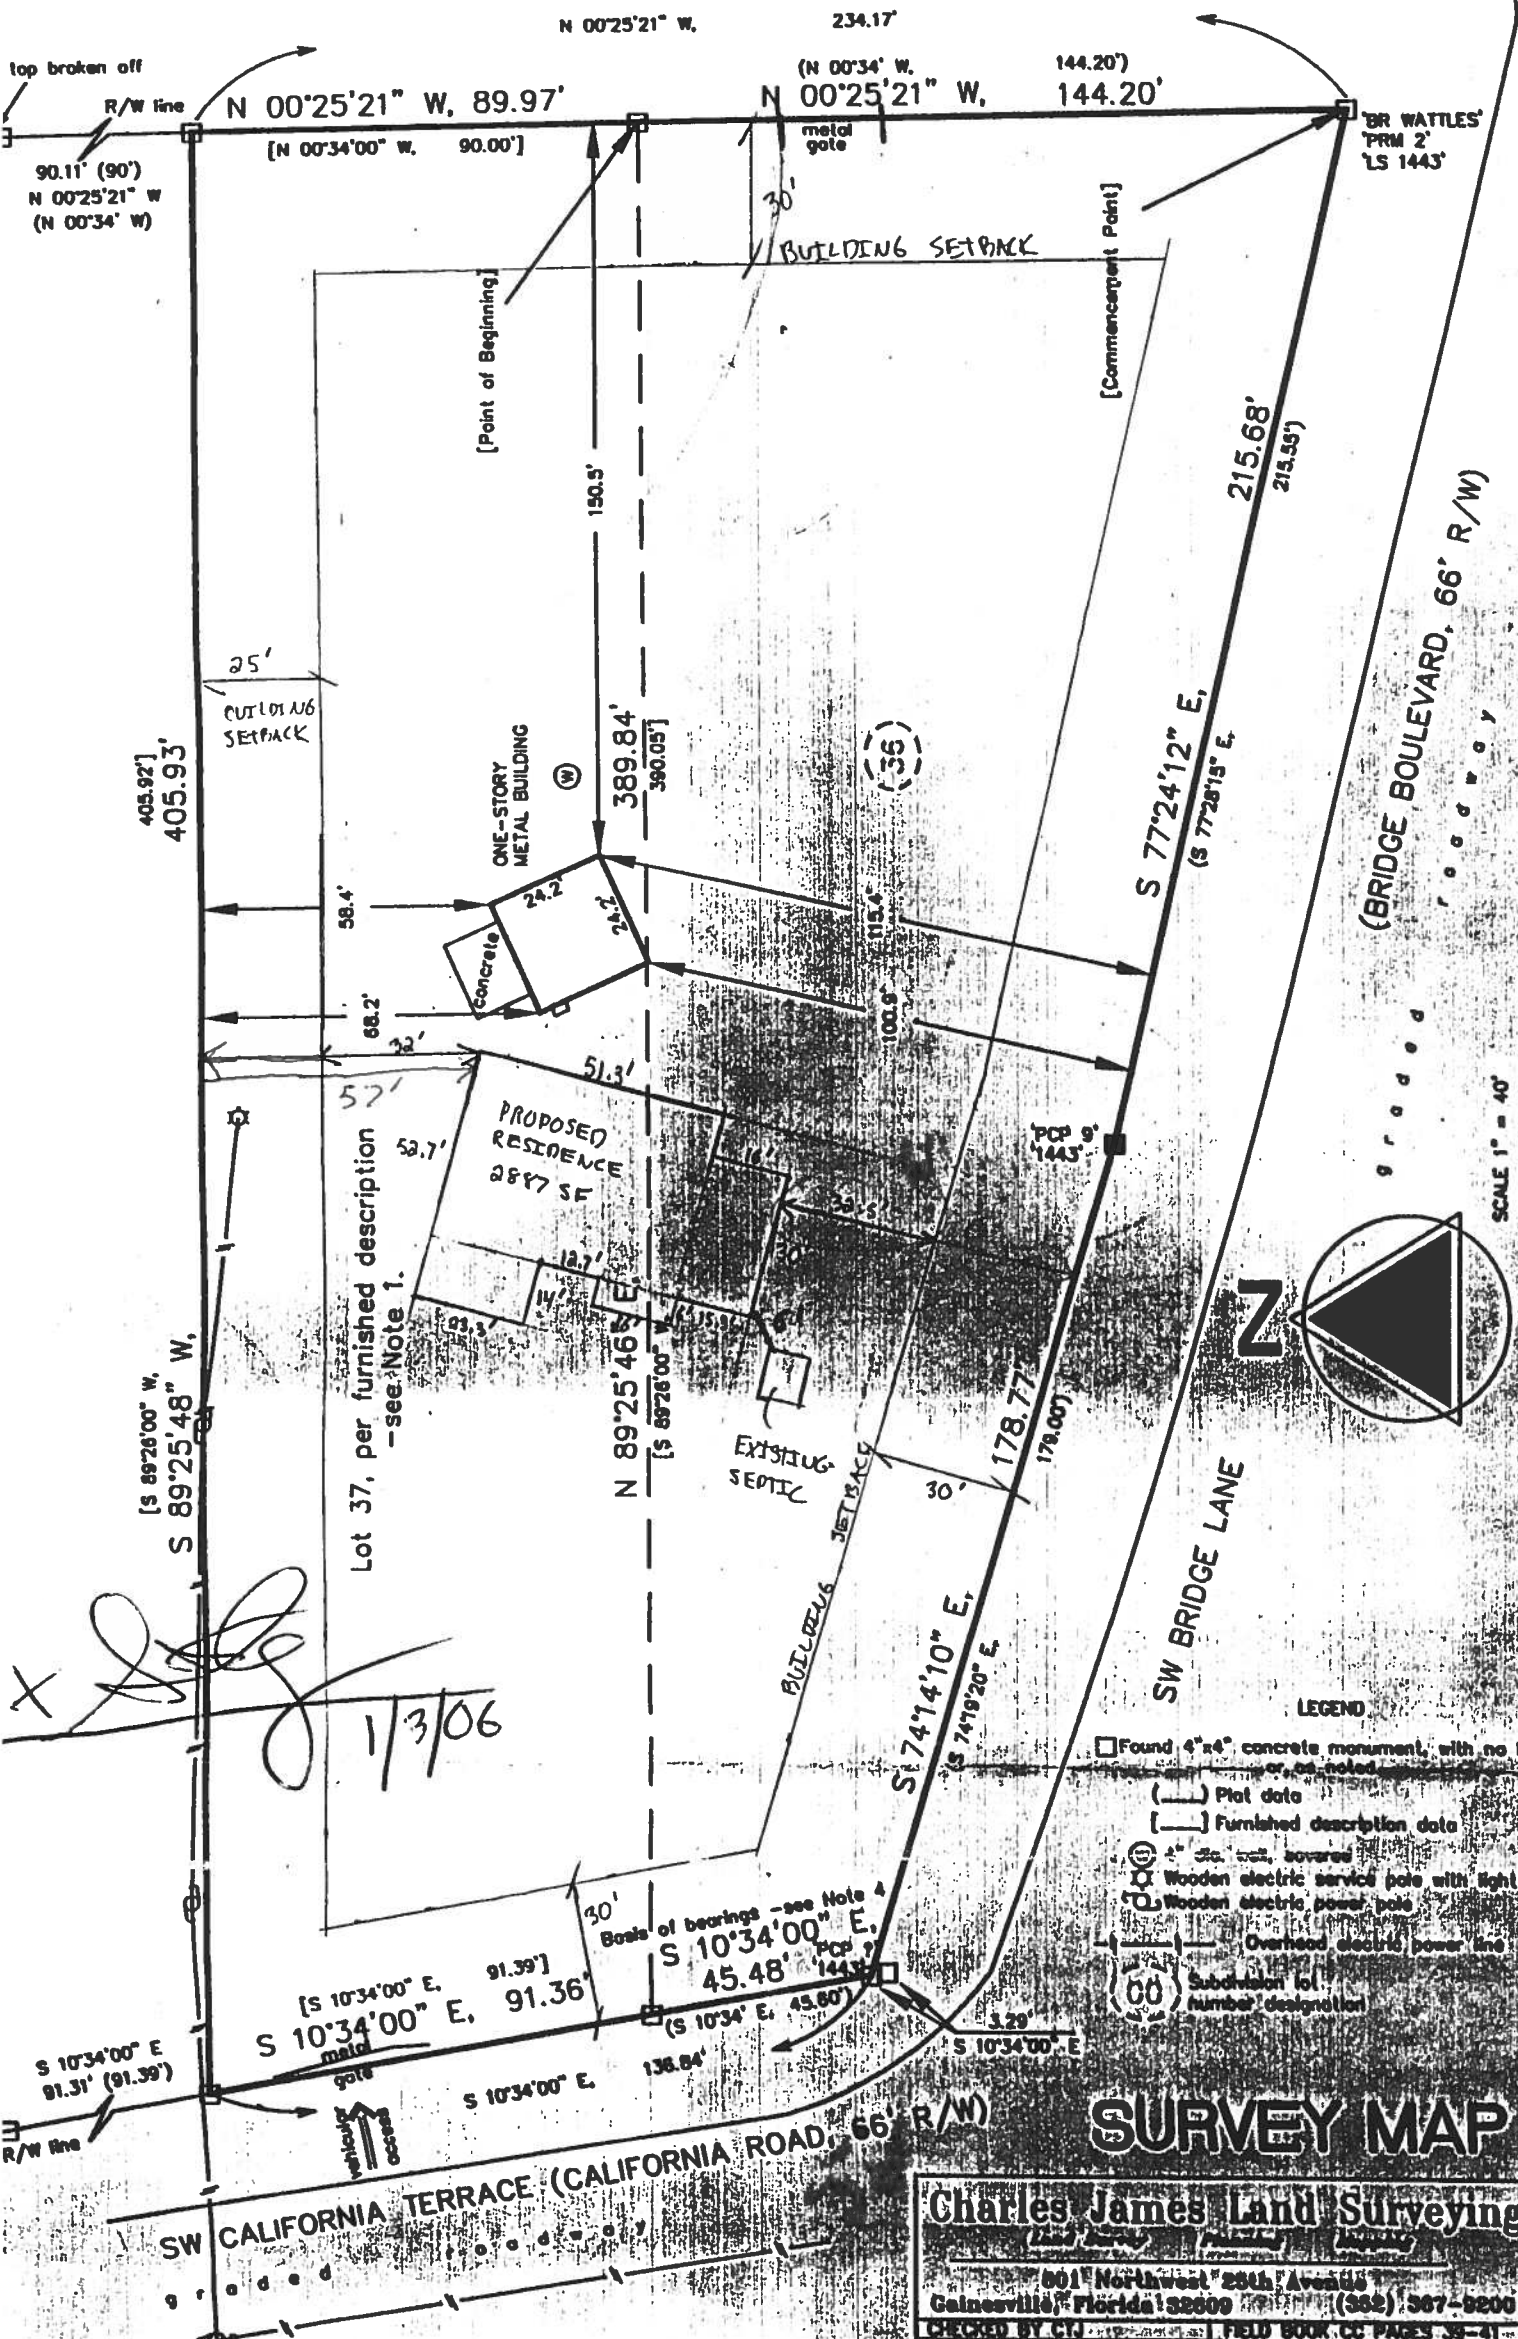

This survey map is invalid without the attached report. see Sheet 1.