





FRONT ELEVATION

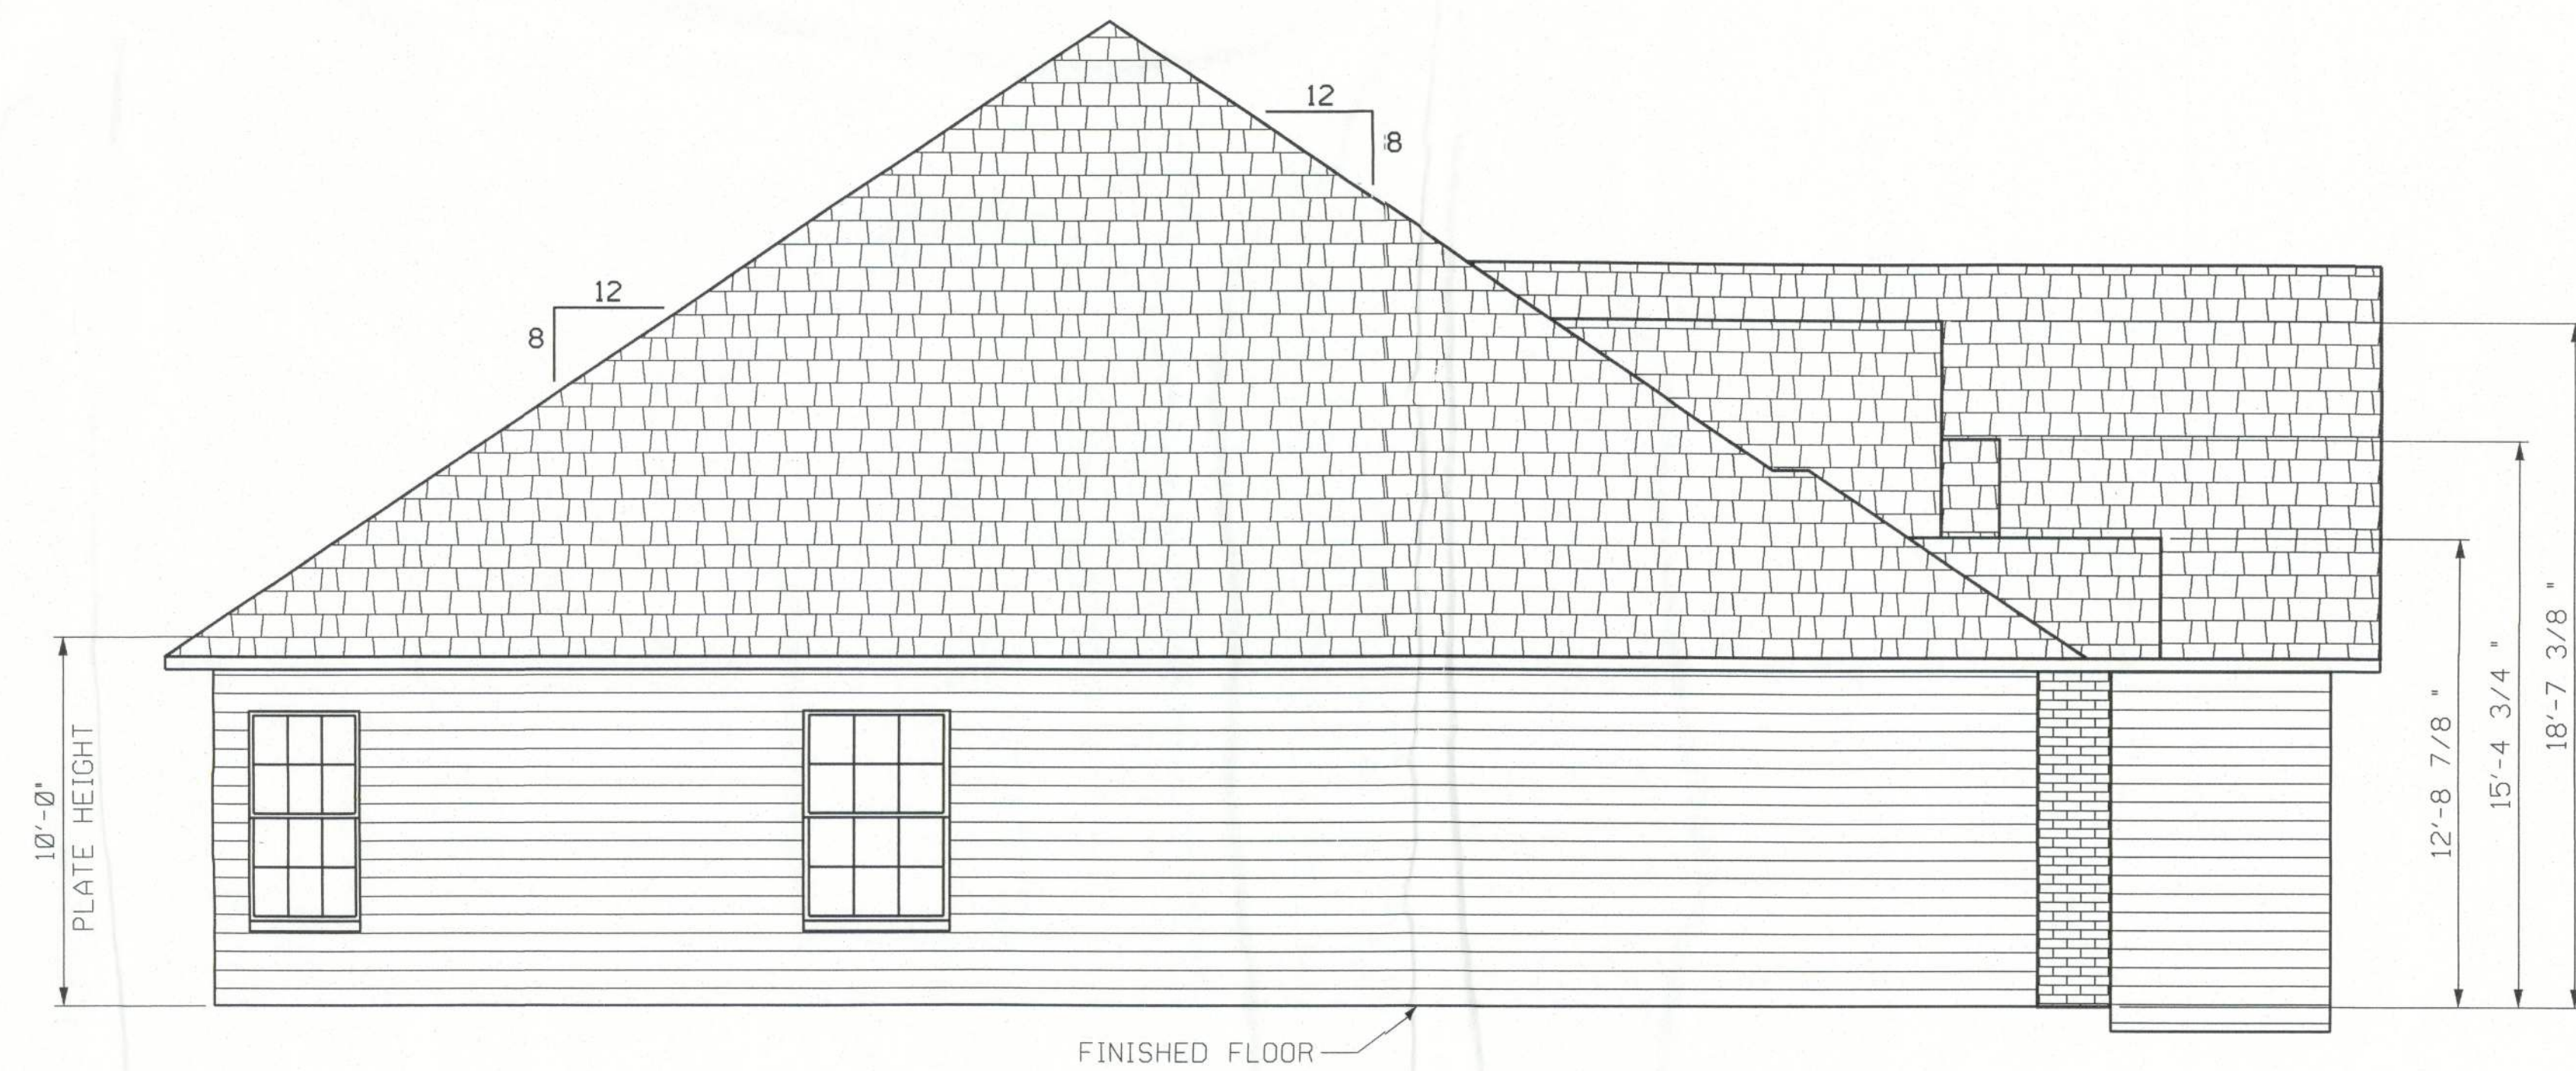

LEFT ELEVATION

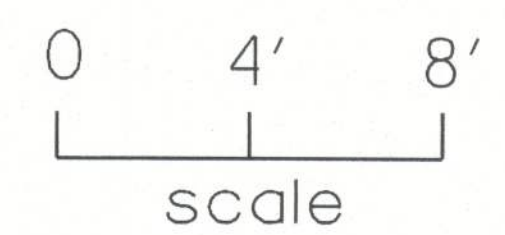

PLANS PREPARED BY:
CHRISTOPHER O. DICKS
4035 SE CR 252, LAKE CITY, FL 32025

JENKINS RESIDENCE
COLUMBIA COUNTY, FLORIDA

SHEET
3
OF
9