

DATE 12/27/2010

Columbia County Building Permit

This Permit Must Be Prominently Posted on Premises During Construction

PERMIT

000029096

APPLICANT TARA HOWELL PHONE 386.984.7976
ADDRESS 8383 150TH STREET LIVE OAK FL 32060
OWNER DONALD CLARK PHONE 386.497.2582
ADDRESS 449 SW KENTUCKY STREET FORT WHITE FL 32038
CONTRACTOR TERRY THRIFT PHONE 386.623.0115
LOCATION OF PROPERTY 47 S, R.27, L UTAH, R KENTUCKY,PROPERTY ON R.

TYPE DEVELOPMENT M/H/UTILITY ESTIMATED COST OF CONSTRUCTION 0.00
HEATED FLOOR AREA TOTAL AREA HEIGHT STORIES
FOUNDATION WALLS ROOF PITCH FLOOR
LAND USE & ZONING AG-3 MAX. HEIGHT 35
Minimum Set Back Requirments: STREET-FRONT 30.00 REAR 25.00 SIDE 25.00
NO. EX.D.U. 0 FLOOD ZONE X DEVELOPMENT PERMIT NO.

PARCEL ID 24-6S-15-01438-050 SUBDIVISION THREE RIVERS ESTATES
LOT 50 BLOCK 4 PHASE UNIT 23 TOTAL ACRES 0.91

IH1025139
Culvert Permit No. Culvert Waiver Contractor's License Number Applicant/Owner/Contractor
EXISTING 10-553-E BK TC N
Driveway Connection Septic Tank Number LU & Zoning checked by Approved for Issuance New Resident

COMMENTS: FLOOR ONE FOOT ABOVE THE ROAD

Check # or Cash 48131

FOR BUILDING & ZONING DEPARTMENT ONLY

(footer/Slab)

Temporary Power date/app. by Foundation date/app. by Monolithic date/app. by
Under slab rough-in plumbing date/app. by Slab date/app. by Sheathing/Nailing date/app. by
Framing date/app. by Insulation date/app. by
Rough-in plumbing above slab and below wood floor date/app. by Electrical rough-in date/app. by
Heat & Air Duct date/app. by Peri. beam (Lintel) date/app. by Pool date/app. by
Permanent power date/app. by C.O. Final date/app. by Culvert date/app. by
Pump pole date/app. by Utility Pole date/app. by M/H tie downs, blocking, electricity and plumbing date/app. by
Reconnection date/app. by RV date/app. by Re-roof date/app. by

BUILDING PERMIT FEE \$ 0.00 CERTIFICATION FEE \$ 0.00 SURCHARGE FEE \$ 0.00
MISC. FEES \$ 300.00 ZONING CERT. FEE \$ 50.00 FIRE FEE \$ 64.20 WASTE FEE \$ 167.50
FLOOD DEVELOPMENT FEE \$ FLOOD ZONE FEE \$ 25.00 CULVERT FEE \$ TOTAL FEE 606.70
INSPECTORS OFFICE CLERKS OFFICE

NOTICE: IN ADDITION TO THE REQUIREMENTS OF THIS PERMIT, THERE MAY BE ADDITIONAL RESTRICTIONS APPLICABLE TO THIS PROPERTY THAT MAY BE FOUND IN THE PUBLIC RECORDS OF THIS COUNTY. AND THERE MAY BE ADDITIONAL PERMITS REQUIRED FROM OTHER GOVERNMENTAL ENTITIES SUCH AS WATER MANAGEMENT DISTRICTS, STATE AGENCIES, OR FEDERAL AGENCIES.

"WARNING TO OWNER: YOUR FAILURE TO RECORD A NOTICE OF COMMENCEMENT MAY RESULT IN YOUR PAYING TWICE FOR IMPROVEMENTS TO YOUR PROPERTY. IF YOU INTEND TO OBTAIN FINANCING, CONSULT WITH YOUR LENDER OR AN ATTORNEY BEFORE RECORDING YOUR NOTICE OF COMMENCEMENT."

EVERY PERMIT ISSUED SHALL BECOME INVALID UNLESS THE WORK AUTHORIZED BY SUCH PERMIT IS COMMENCED WITHIN 180 DAYS AFTER ITS ISSUANCE, OR IF THE WORK AUTHORIZED BY SUCH PERMIT IS SUSPENDED OR ABANDONED FOR A PERIOD OF 180 DAYS AFTER THE TIME THE WORK IS COMMENCED. A VALID PERMIT RECIEVES AN APPROVED INSPECTION EVERY 180 DAYS. WORK SHALL BE CONSIDERED NOT SUSPENDED, ABANDONED OR INVALID WHEN THE PERMIT HAS RECIEVED AN APPROVED INSPECTION WITHIN 180 DAYS OT THE PREVIOUS INSPECTION.

The Issuance of this Permit Does Not Waive Compliance by Permittee with Deed Restrictions.

PERMIT APPLICATION / MANUFACTURED HOME INSTALLATION APPLICATION

For Office Use Only

(Revised 1-10-08)

Zoning Official

BLK 21.12.10

Building Official

7.C.12-17-10

AP#

1012-27

Date Received

12/16

By

JW

Permit #

25096

Flood Zone

X

Development Permit

N/A

Zoning

A-3

Land Use Plan Map Category

A-3

Comments

FEMA Map#

N/A

Elevation

N/A

Finished Floor

1st floor Rd

River

N/A

In Floodway

N/A

☒ Site Plan with Setbacks Shown

DEH #

10-0553-E

DEH Release

N/A

Well letter

☒ Existing well

☒ Recorded Deed or Affidavit from land owner

☒ Letter of Auth. from installer

☐ State Road Access

☐ Parent Parcel #

☐ STUP-MH

☐ F W Comp. letter

IMPACT FEES: EMS

Fire

Corr

Road/Code

School

= TOTAL

Impact Fees Suspended March 2009

Yes farm
11/11/Sheet

Property ID #

00-00-00-01438-050

Subdivision

Three River Estates

☒ New Mobile Home

☐ Used Mobile Home

MH Size

28x44

Year

2011

Applicant

Tara Howell

Phone #

386-984-7976

Address

8383 150th St Live Oak, FL 32060

Name of Property Owner

Donald Clark

Phone#

386-497-2582

911 Address

449 SW Kentucky Ft White, FL 32038

Circle the correct power company -

FL Power & Light

Clay Electric

(Circle One) -

Suwannee Valley Electric

Progress Energy

Name of Owner of Mobile Home

Donald Clark

Phone #

386-497-2582

Address

449 SW Kentucky Ft White, FL 32038

Relationship to Property Owner

Self

Current Number of Dwellings on Property

0

Lot Size

Total Acreage

.918 Acres

own

Do you : Have Existing Drive or Private Drive or need Culvert Permit or Culvert Waiver (Circle one)
(Currently using) (Blue Road Sign) (Putting in a Culvert) (Not existing but do not need a Culvert)

Is this Mobile Home Replacing an Existing Mobile Home

Driving Directions to the Property

47 S to 27 R go approx. 3 miles

to Utah L - turn L on 1st Rd (Roberts), turn
R on Kentucky property on R

Name of Licensed Dealer/Installer

Terry Thrift

Phone #

386-623-0115

Installers Address

448 NW nye Hunton Dr. Lake City, FL 32055

License Number

TH-1025139

Installation Decal #

305129

\$606.70

The left message for Tara N June 12. 21/10

COLUMBIA COUNTY PERMIT WORKSHEET

page 2 of 2

POCKET PENETROMETER TEST

The pocket penetrometer tests are rounded down to 1500 psf or check here to declare 1000 lb. soil without testing.

X 1500 285 X 1500 285

POCKET PENETROMETER TESTING METHOD

1. Test the perimeter of the home at 6 locations.
2. Take the reading at the depth of the footer.
3. Using 500 lb. increments, take the lowest reading and round down to that increment.

X 1500 285 X 1500 285

TORQUE PROBE TEST

The results of the torque probe test is 285 inch pounds or check here if you are declaring 5" anchors without testing. A test showing 275 inch pounds or less will require 5 foot anchors.

Note: A state approved lateral arm system is being used and 4 ft. anchors are allowed at the sidewall locations. I understand 5 ft anchors are required at all centerline tie points where the torque test reading is 275 or less and where the mobile home manufacturer may require anchors with 4000 lb holding capacity.

Installer's Initials

ALL TESTS MUST BE PERFORMED BY A LICENSED INSTALLER

Installer Name

Date Tested

Terry L. Thrift

Electrical

inspect electrical conductors between multi-wide units, but not to the main power race. This includes the bonding wire between multi-wide units. Pg.

Plumbing

inspect all sewer drains to an existing sewer tap or septic tank. Pg.

inspect all potable water supply piping to an existing water meter, water tap, or other independent water supply systems. Pg.

Site Preparation

Debris and organic material removed ✓
Water drainage: Natural ✓ Swale ✓ Pad ✓ Other ✓

Fastening multi wide units

Floor: Type Fastener: 3/8" x 3" S&W Length: 6" 15" Spacing: 24" 32"
Walls: Type Fastener: 3/8" x 3" S&W Length: 4" 8" Spacing: 32" 40"
Roof: Type Fastener: 3/8" x 3" S&W Length: 4" 8" Spacing: 32" 40"
For used homes a min. 30 gauge, 8" wide, galvanized metal strip will be centered over the peak of the roof and fastened with galv. roofing nails at 2" on center on both sides of the centerline.

Gasket installation requirements

I understand a properly installed gasket is a requirement of all new and used homes and that condensation, mold, mildew and buckled marriage walls are a result of a poorly installed or no gasket being installed. I understand a strip of tape will not serve as a gasket.

Installer's Initials

Type gasket Form-Tite Installed: TLT
Pg. 1
Between Floors Yes
Between Walls Yes
Bottom of ridgebeam Yes

Weatherproofing

The bottomboard will be repaired and/or taped. Yes Pg.
Siding on walls is installed to manufacturer's specifications. Yes
Fireplace chimney installed so as not to allow intrusion of rain water. Yes

Miscellaneous

Skirting to be installed. Yes No N/A
Dryer vent installed outside of skirting. Yes No N/A
Range downflow vent installed outside of skirting. Yes No N/A
Drain lines supported at 4 foot intervals. Yes No N/A
Electrical crossovers protected. Yes No N/A
Other: ✓

Installer verifies all information given with this permit worksheet is accurate and true based on the

Installer Signature

Terry L. Thrift

Date

12/13/10

COLUMBIA COUNTY PERMIT WORKSHEET

page 1 of 2

These worksheets must be completed and signed by the Installer.
Submit the originals with the packet.

Installer TERRY L. THORP License # 14-1025139


11 Address where one is being installed. _____

Manufacturer TownHome Length x width 44' x 28'

NOTE: If home is a single wide fill out one half of the blocking plan
If home is a triple or quad wide sketch in remainder of home

Underland Lateral Arm Systems cannot be used on any home (new or used)
where the sidewall ties exceed 5 ft 4 in.

Installer's initials TTF

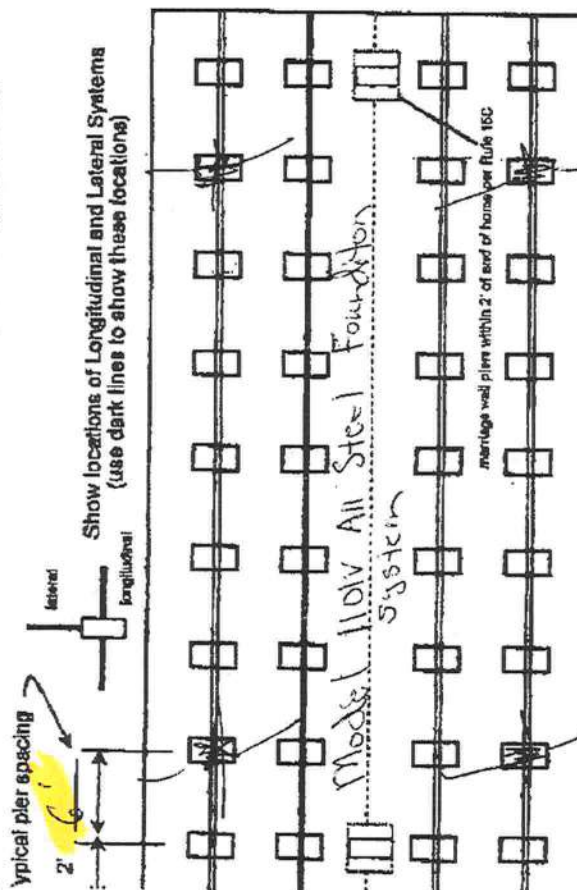

New Home ☒ Used Home ☐
Home installed to the Manufacturer's Installation Manual ☒
Home is installed in accordance with Rule 15-C ☐
Single wide ☐ Wind Zone II ☐ Wind Zone III ☐
Double wide ☒ Installation Decal # 3344
Triple/Quad ☐ Serial # _____

PIER SPACING TABLE FOR USED HOMES

Load bearing capacity	Footer size (sq in)	16" x 16" (256)	18 1/2" x 18 1/2" (342)	20" x 20" (400)	22" x 22" (484)	24" x 24" (576)	26" x 26" (676)
1000 dbf	3"	4"	4"	5"	6"	7"	8"
1500 dbf	4"	6"	6"	7"	8"	8"	8"
2000 dbf	6"	8"	8"	8"	8"	8"	8"
2500 dbf	7"	8"	8"	8"	8"	8"	8"
3000 dbf	8"	8"	8"	8"	8"	8"	8"
3500 dbf	8"	8"	8"	8"	8"	8"	8"

Interpolated from Rule 15C-1 pier spacing table.

PIER PAD SIZES

I-beam pier pad size 17 1/2" x 25 1/2"

Perimeter pier pad size 16" x 16"

Other pier pad sizes (required by the mfg.) _____

Draw the approximate locations of marriage wall openings 4 foot or greater. Use this symbol to show the piers.

List all marriage wall openings greater than 4 foot and their pier pad sizes below.

Opening " 11 3" Pier pad size 17 1/2" x 25 1/2"

ANCHORS
4 ft 5 ft

FRAME TIES

Within 2' of end of home spaced at 5' 4" oc

TIEDOWN COMPONENTS

Longitudinal Stabilizing Device (LSD)

Manufacturer _____

Longitudinal Stabilizing Device w/ Lateral Arms

Manufacturer Oliver Tech

OTHER TIES

Number

Sidewall 18

Longitudinal 4

Marriage wall 4

Shearwall 2

342
349
346
provided

May. 7. 2009 2:21PM TOWNHOMES LLC


No. 7860 P. 1/1

I-BEAM BLOCKING
 SEE SOIL BEARING CAPACITY CHARTS FOR SPACING
 COLUMN BLOCKING
 SEE SOIL BEARING CAPACITY CHARTS FOR PAD SIZE
 SHEARWALL BLOCKING
 SHEARWALL FRAME TIE
 CENTER LINE TIES
 VERTICAL TIE
 MAX. SPACING 6'-0" CENTER TO CENTER
 LONGITUDINAL TIES

 SHEARWALL TIE

BLOCKING LEGEND:


- 1) ALL EXTERIOR DOORS, BAY WINDOWS, RECESSED SIDEWALLS AND EXTERIOR WALL OPENINGS 48" OR GREATER, WILL REQUIRE BLOCKING ON EACH SIDE.
- 2) 32" WIDE HOLES REQUIRED TO BE BLOCKED MIN 6'-0" ON CENTER BETWEEN COLUMNS.

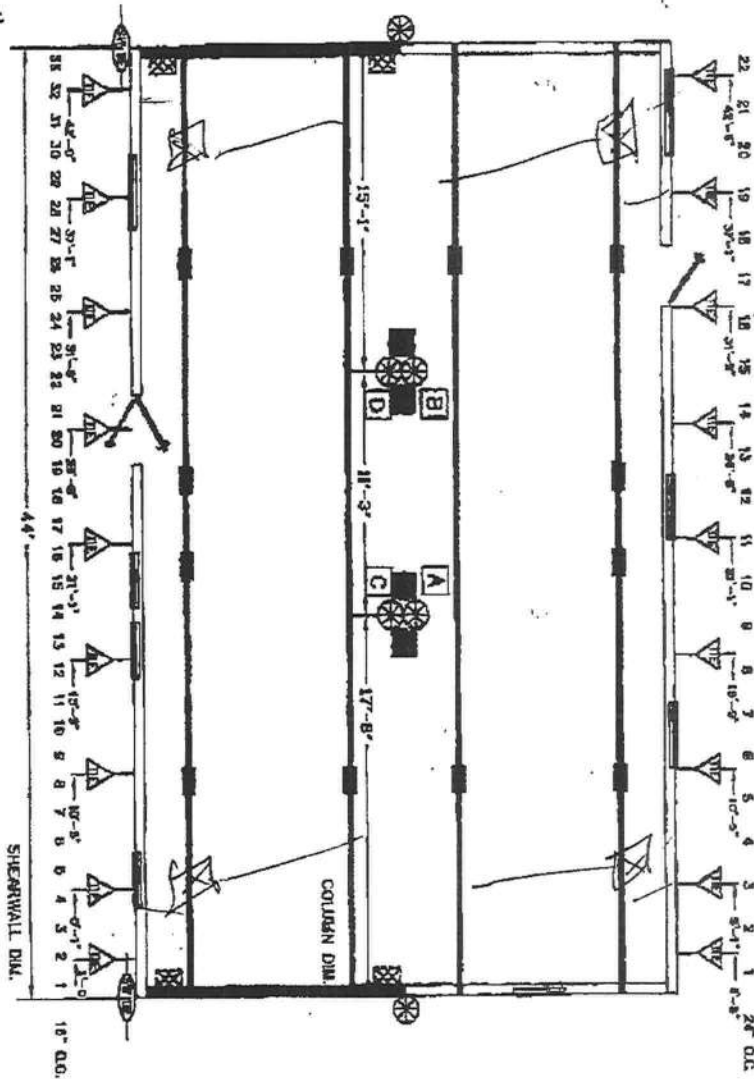


Clark, Donald
 28'x44' Box

		TownHomes P.O. BOX 1058 LANE CTR. FLORIDA 32035	
Order 1-18-09	Revisions	Code: 1638A	
Rev: 009			
Print: NEW			
Order: 1 (09)			
Model: 2838-215			
			Print: BLOCKING PLAN

SITE PLAN EXAMPLE / WORKSHEET

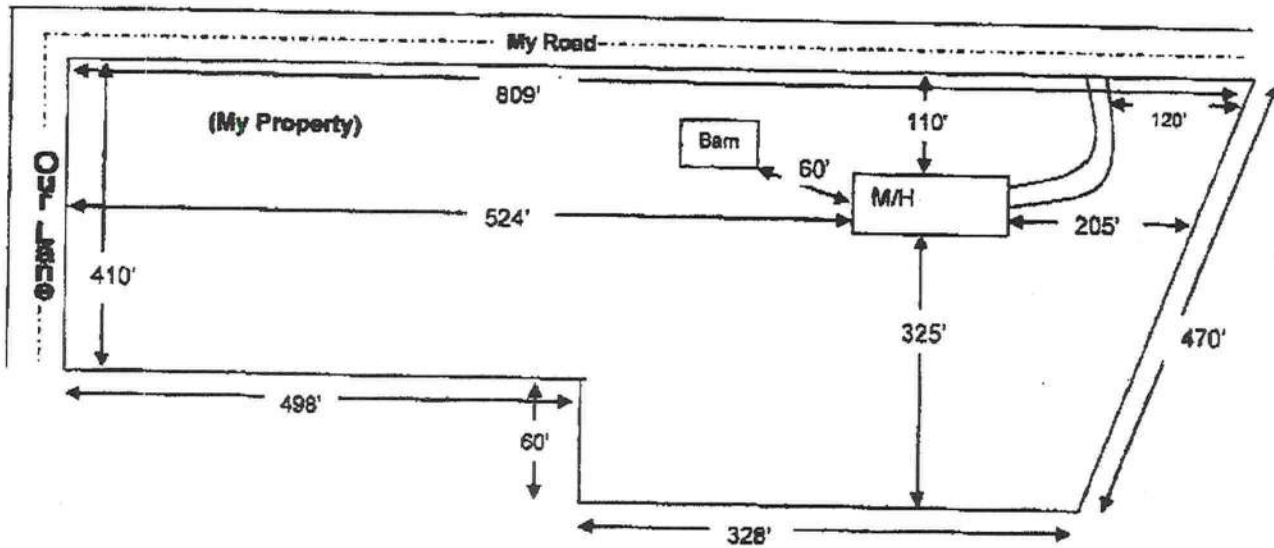

Use this example to draw your own site plan. Show all existing buildings and any other homes on this property and show the distances between them. Also show where the roads or roads are around the property. This site plan can also be used for the 911 Addressing department if you include the distance from the driveway to the nearest property line.

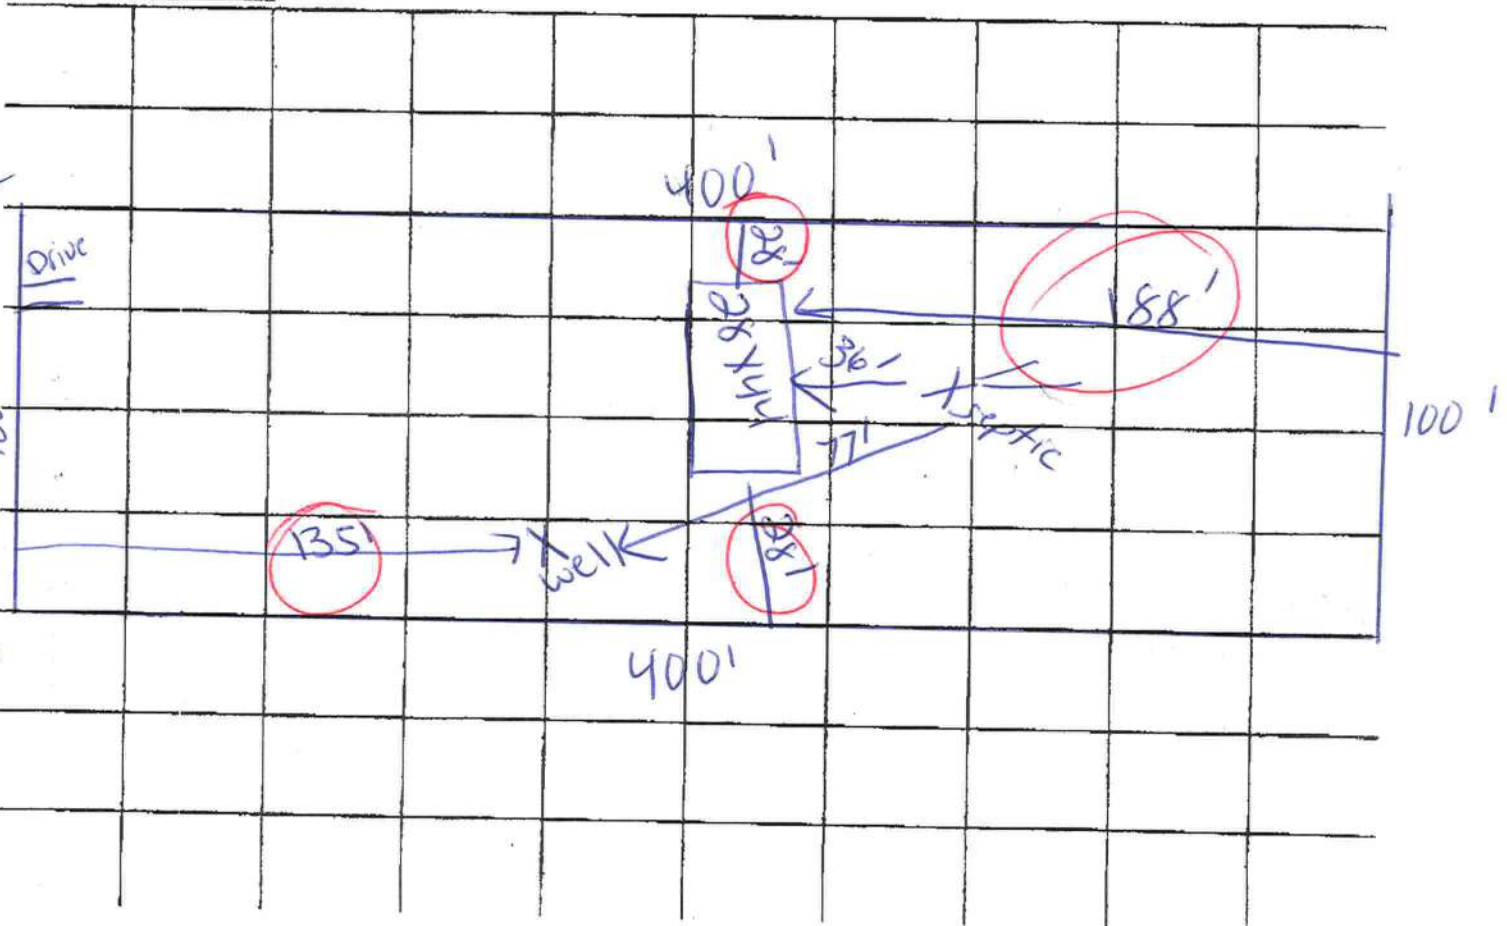

This Warranty Deed

Made this 5th day of September A.D. 2008
by J.L. DICKS

hereinafter called the grantor, to
DONALD A. CLARK

whose post office address is:
2816 Chinook Lane
Dayton, OH 45420
Grantees' SSN:

Inst:200812016809 Date:9/11/2008 Time:12:47 PM
Doc Stamp-Deed:210.00
JDC,P DeWitt Casson,Columbia County Page 1 of 1 B:1158 P:823

hereinafter called the grantee:

(Whenever used herein the term "grantor" and "grantee" include all the parties to this instrument and the heirs, legal representatives and assigns of individuals, and the successors and assigns of corporations)

Witnesseth, that the grantor, for and in consideration of the sum of \$ 10.00 and other valuable considerations, receipt whereof is hereby acknowledged, hereby grants, bargains, sells, aliens, remises, releases, conveys and confirms unto the grantee, all that certain land situate in COLUMBIA County, Florida, viz:

LOT 50, BLOCK 4, THREE RIVER ESTATES, UNIT 23, according to the Plat thereof as recorded in Plat Book 4, Page 80 & 80A, Public Records of COLUMBIA County, Florida

SUBJECT TO covenants, restrictions, easements of record and taxes for the current year.

PROPERTY BEING CONVEYED IS NOT THE HOMESTEAD OF THE GRANTOR

Parcel Identification Number: 00-00-00-01438-050

Together with all the tenements, hereditaments and appurtenances thereto belonging or in anywise appertaining.

To Have and to Hold, the same in fee simple forever.

And the grantor hereby covenants with said grantee that the grantor is lawfully seized of said land in fee simple; that the grantor has good right and lawful authority to sell and convey said land; that the grantor hereby fully warrants the title to said land and will defend the same against the lawful claims of all persons whomsoever; and that said land is free of all encumbrances except taxes accruing subsequent to December 31, 07

In Witness Whereof, the said grantor has signed and sealed these presents the day and year first above written.

Signed, sealed and delivered in our presence:

Martha Bryan
Name: Martha Bryan
Witness

J.L. Dicks
Name & Address: J.L. DICKS LS

MARSHA BRYAN
Name: MARSHA BRYAN

Name & Address: _____ LS

Amy L Chapman
Name: Amy L Chapman
Witness

Name & Address: _____ LS

Amy L Chapman
Name: Amy L Chapman

Name & Address: _____ LS

State of Florida
County of _____


The foregoing instrument was acknowledged before me this 5th day of September, 08, by

J.L. DICKS

who is personally known to me or who has produced Dr. Lucene as identification.



Martha Bryan
Notary Public Signature
Print Name: _____
My Commission Expires: _____

PREPARED BY: JACKIE GASKINS
RECORD & RETURN TO:
Crimmins Title Company
6245 Fourth Street N
St. Petersburg, Florida 33702
File No: 00-18580

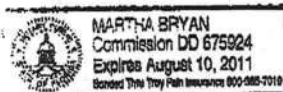

FRONT

28'-8" WIDE HOME
SIDEWALL HEIGHT 8'-0"

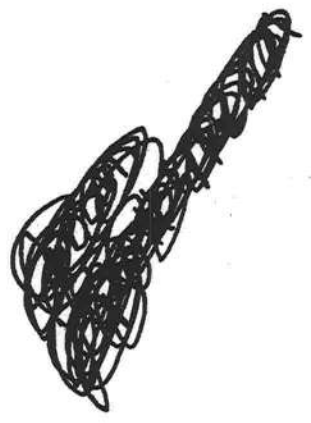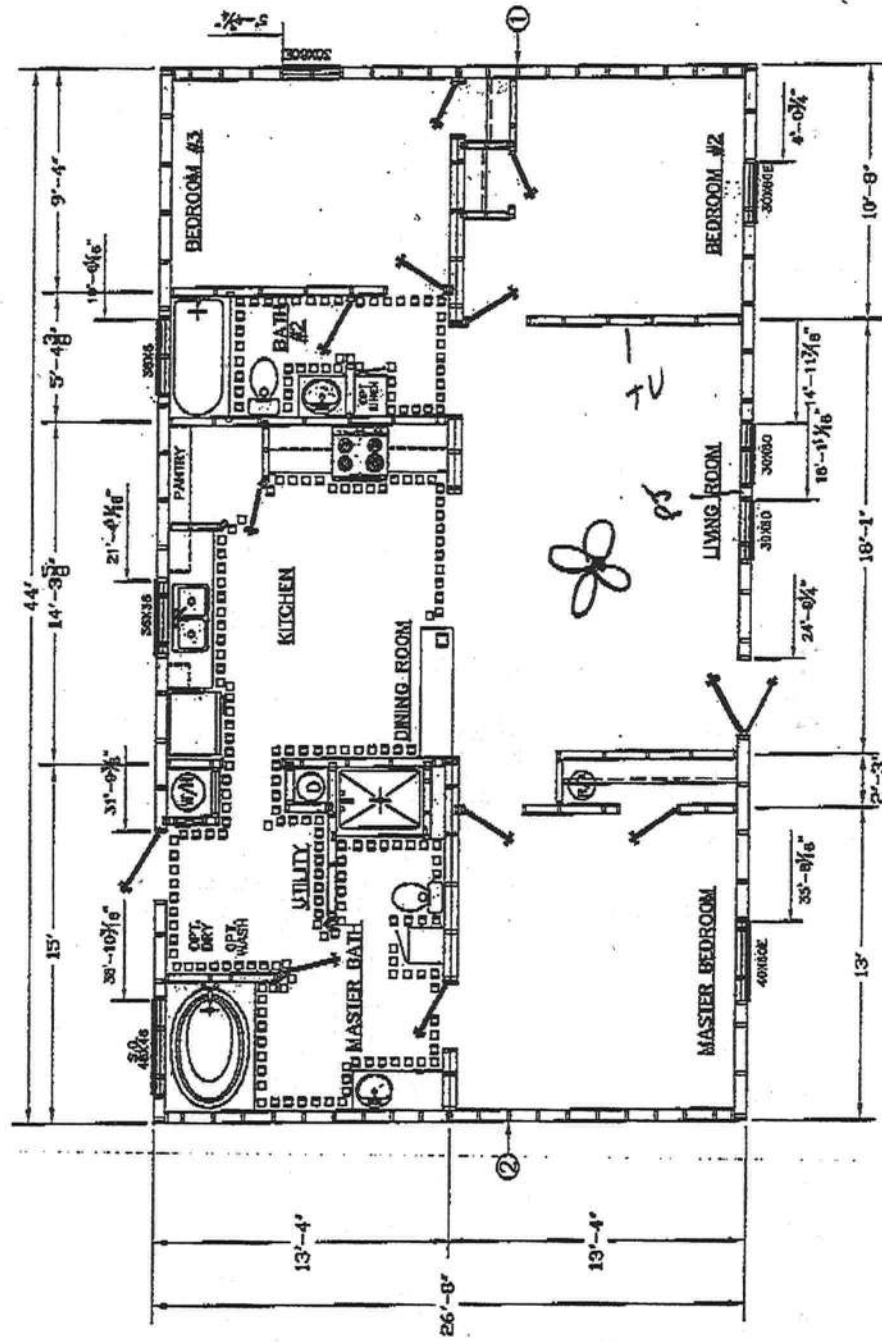

ZONE 1	SW #1	SW #2
ZONE 2	SW #1	SW #2
ZONE 3	SW #1	SW #2



TownHomes
P.O. Box 1059
LAKE CITY, FLORIDA
32069

Defect: 1-10-100	Revisions: 3-4-10	Code: 283BA
Dr'n: ROB		
Permit: NEW		
Code: T (10)		
Zone: 1	Model: 283B-215	PHAT: 1173 SQ. FT.
Zone: 2		SALES
Zone: 3		



COLUMBIA COUNTY BUILDING DEPARTMENT
135 NE Hernando Ave, Suite B-21, Lake City, FL 32055
Phone: 386-758-1008 Fax: 386-758-2160

MOBILE HOME INSTALLERS LETTER OF AUTHORIZATION

I, Terry L. Thrift, give this authority for the job address show below
only, 449 SW Kentucky Ft. White, FL and I do certify that
the below referenced person(s) listed on this form is/are under my direct supervision and control
and is/are authorized to purchase permits, call for inspections and sign on my behalf.

Printed Name of Authorized Person	Signature of Authorized Person	Authorized Person is... (Check one)
<u>Tara Howell</u>	<u>Tara C. Howell</u>	☒ Agent ☐ Officer ☐ Property Owner
		☐ Agent ☐ Officer ☐ Property Owner
		☐ Agent ☐ Officer ☐ Property Owner

I, the license holder, realize that I am responsible for all permits purchased, and all work done
under my license and I am fully responsible for compliance with all Florida Statutes, Codes, and
Local Ordinances.

I understand that the State Licensing Board has the power and authority to discipline a license
holder for violations committed by him/her or by his/her authorized person(s) through this
document and that I have full responsibility for compliance granted by issuance of such permits.

Terry L. Thrift
License Holders Signature (Notarized)

JA-1025139
License Number

12/13/10
Date

NOTARY INFORMATION:

STATE OF: Florida COUNTY OF: Columbia

The above license holder, whose name is Terry L. Thrift
personally appeared before me and is known by me or has produced identification
(type of I.D.) on this 13 day of December, 20 10.

Rebecca L. Arnaud
NOTARY'S SIGNATURE

(Seal/Stamp)





STATE OF FLORIDA
DEPARTMENT OF HEALTH
ONSITE SEWAGE TREATMENT AND DISPOSAL
SYSTEM
APPLICATION FOR CONSTRUCTION PERMIT

10-0553 E
PERMIT NO. 987650
DATE PAID: 12/16/10
FEE PAID: 125.00
RECEIPT #: 15410023

APPLICATION FOR:

[] New System [☒ Existing System [] Holding Tank [] Innovative
[] Repair [] Abandonment [] Temporary []

APPLICANT: Donald ClarkAGENT: Tara HowellTELEPHONE: 386-984-7976MAILING ADDRESS: 449 SW Kentucky Fort White, FL 32038

TO BE COMPLETED BY APPLICANT OR APPLICANT'S AUTHORIZED AGENT. SYSTEMS MUST BE CONSTRUCTED BY A PERSON LICENSED PURSUANT TO 489.105(3) (m) OR 489.552, FLORIDA STATUTES. IT IS THE APPLICANT'S RESPONSIBILITY TO PROVIDE DOCUMENTATION OF THE DATE THE LOT WAS CREATED OR PLATTED (MM/DD/YY) IF REQUESTING CONSIDERATION OF STATUTORY GRANDFATHER PROVISIONS.

PROPERTY INFORMATION

LOT: 50 BLOCK: 4 SUBDIVISION: Three River Estates PLATTED: 67

PROPERTY ID #: 00-00-00-01438-050 ZONING: _____ I/M OR EQUIVALENT: [Y / N]

PROPERTY SIZE: .918 ACRES WATER SUPPLY: [☒ PRIVATE PUBLIC []] <=2000GPD [] >2000GPD

IS SEWER AVAILABLE AS PER 381.0065, FS? [Y / ☒ N] DISTANCE TO SEWER: _____ FT

PROPERTY ADDRESS: 449 SW Kentucky Fort White, FL 32038

DIRECTIONS TO PROPERTY: 47 S to 27 (R) go approx. 3 miles to Utah (L) - turn (L) on 1st Rd (Roberts), turn (R) on Kentucky property on (R)

BUILDING INFORMATION

[☒ RESIDENTIAL [] COMMERCIAL

Unit No	Type of Establishment	No. of Bedrooms	Building Area Sqft	Commercial/Institutional System Design Table 1, Chapter 64E-6, FAC
1	<u>mobile homes</u>	<u>3</u>	<u>1150</u>	
2				<u>Zone X</u>
3				
4				

[] Floor/Equipment Drains [] Other (Specify) _____

SIGNATURE: Tara C HowellDATE: 12-16-10



DEPARTMENT OF HEALTH


APPLICATION FOR ONSITE SEWAGE DISPOSAL SYSTEM CONSTRUCTION PERMIT

Permit Application Number

10-8553E

PART II - SITE PLAN.

Scale: Each block represents 5 feet and 1 inch = 50 feet.

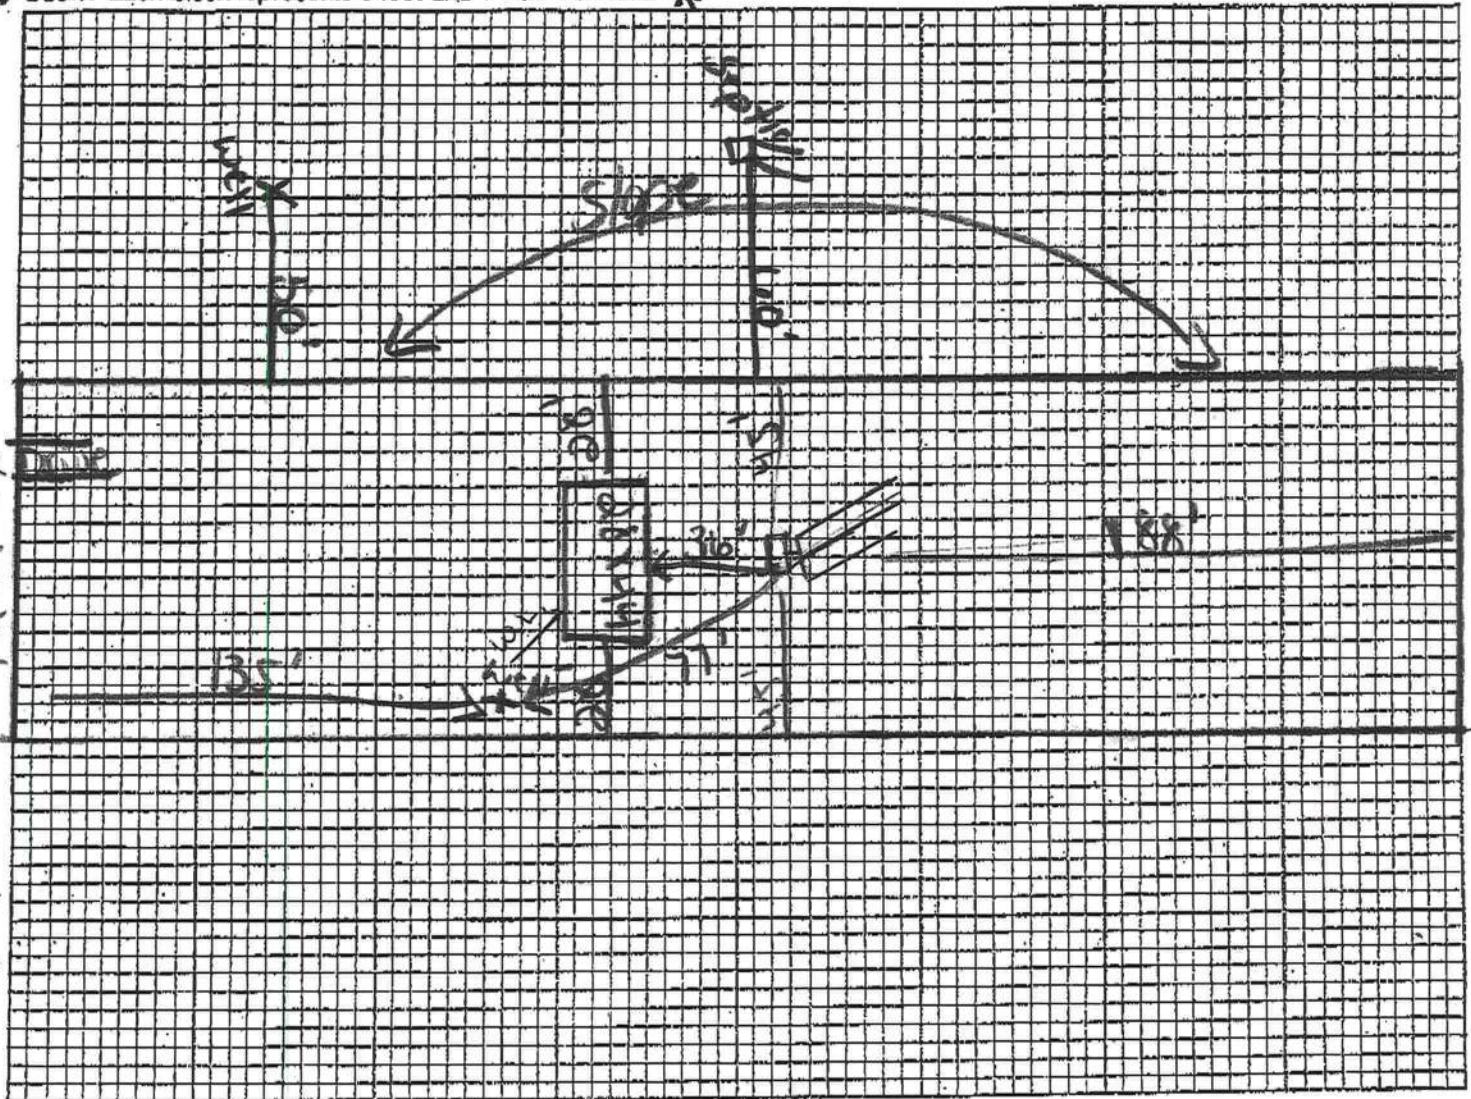

Notes:

Site Plan submitted by:

Laura E Powell
Signature

Signature _____

Agent _____ Title _____

Title

Plan Approved

Not Approved

Date_____

By

County Health Department

ALL CHANGES MUST BE APPROVED BY THE COUNTY HEALTH DEPARTMENT

12/27/2010 03:22 3867522853

C&G MAN. HOMES

PAGE 02/02

12/27/2010 13:28 3867592160

BUILDING AND ZONING

PAGE 02/02

Customer: Donald Clark

SUBCONTRACTOR VERIFICATION FORM

APPLICATION NUMBER 1012-27

CONTRACTOR Terry Thrift

PHONE 386 623 0115

THIS FORM MUST BE SUBMITTED PRIOR TO THE ISSUANCE OF A PERMIT

In Columbia County one permit will cover all trades doing work at the permitted site. It is **REQUIRED** that we have records of the subcontractors who actually did the trade specific work under the permit. Per Florida Statute 440 and Ordinance 89-6, a contractor shall require all subcontractors to provide evidence of workers' compensation or exemption, general liability insurance and a valid Certificate of Competency license in Columbia County.

Any changes, the permitted contractor is responsible for the corrected form being submitted to this office prior to the start of that subcontractor beginning any work. Violations will result in stop work orders and/or fines.

ELECTRICAL 234	Print Name: Mike Connor	Signature: Mike Connor
	License #: ER13013192	Phone #: 392-9909
MECHANICAL/ A/C 568	Print Name: David Hall	Signature: David Hall
	License #: CACO 57424	Phone #: 386 755 9792
PLUMBING/ GAS	Print Name: Terry Thrift	Signature: Terry Thrift
	License #: IN0000036	Phone #: 386 623 6115
ROOFING	Print Name: _____	Signature: _____
	License #: _____	Phone #: _____
SHEET METAL	Print Name: _____	Signature: _____
	License #: _____	Phone #: _____
FIRE SYSTEM/ SPRINKLER	Print Name: _____	Signature: _____
	License #: _____	Phone #: _____
SOLAR	Print Name: _____	Signature: _____
	License #: _____	Phone #: _____
MASON		
CONCRETE FINISHER		
FRAMING		
INSULATION		
STUCCO		
DRYWALL		
PLASTER		
CABINET INSTALLER		
PAINTING		
ACOUSTICAL CEILING		
GLASS		
CERAMIC TILE		
FLOOR COVERING		
ALUM/VINYL SIDING		
GARAGE DOOR		
METAL BLDG ERECTOR		

F. S. 440.109 Building permits; identification of minimum premium policy.—Every employer shall, on a condition to applying for and receiving a building permit, show proof and certify to the permit issuer that it has secured compensation for its employees under this chapter as provided in ss. 440.10 and 440.32, and shall be presented each time the employer applies for a building permit.

Contractor Form/Subcontractor Form: 8103

COLUMBIA COUNTY
FLORIDA

M/H OCCUPANCY

COLUMBIA COUNTY, FLORIDA

Department of Building and Zoning Inspection

This Certificate of Occupancy is issued to the below named permit holder for the building and premises at the below named location, and certifies that the work has been completed in accordance with the Columbia County Building Code.

Parcel Number 24-6S-15-01438-050

Building permit No. 000029096

Permit Holder TERRY THRIFT

Owner of Building DONALD CLARK

Location: 449 SW KENTUCKY ST, FORT WHITE, FL 32038

Date: 01/20/2011



Stacy Dicks

Building Inspector

POST IN A CONSPICUOUS PLACE
(Business Places Only)