


SIDEWALL ELEVATION AT GRID LINE "A"

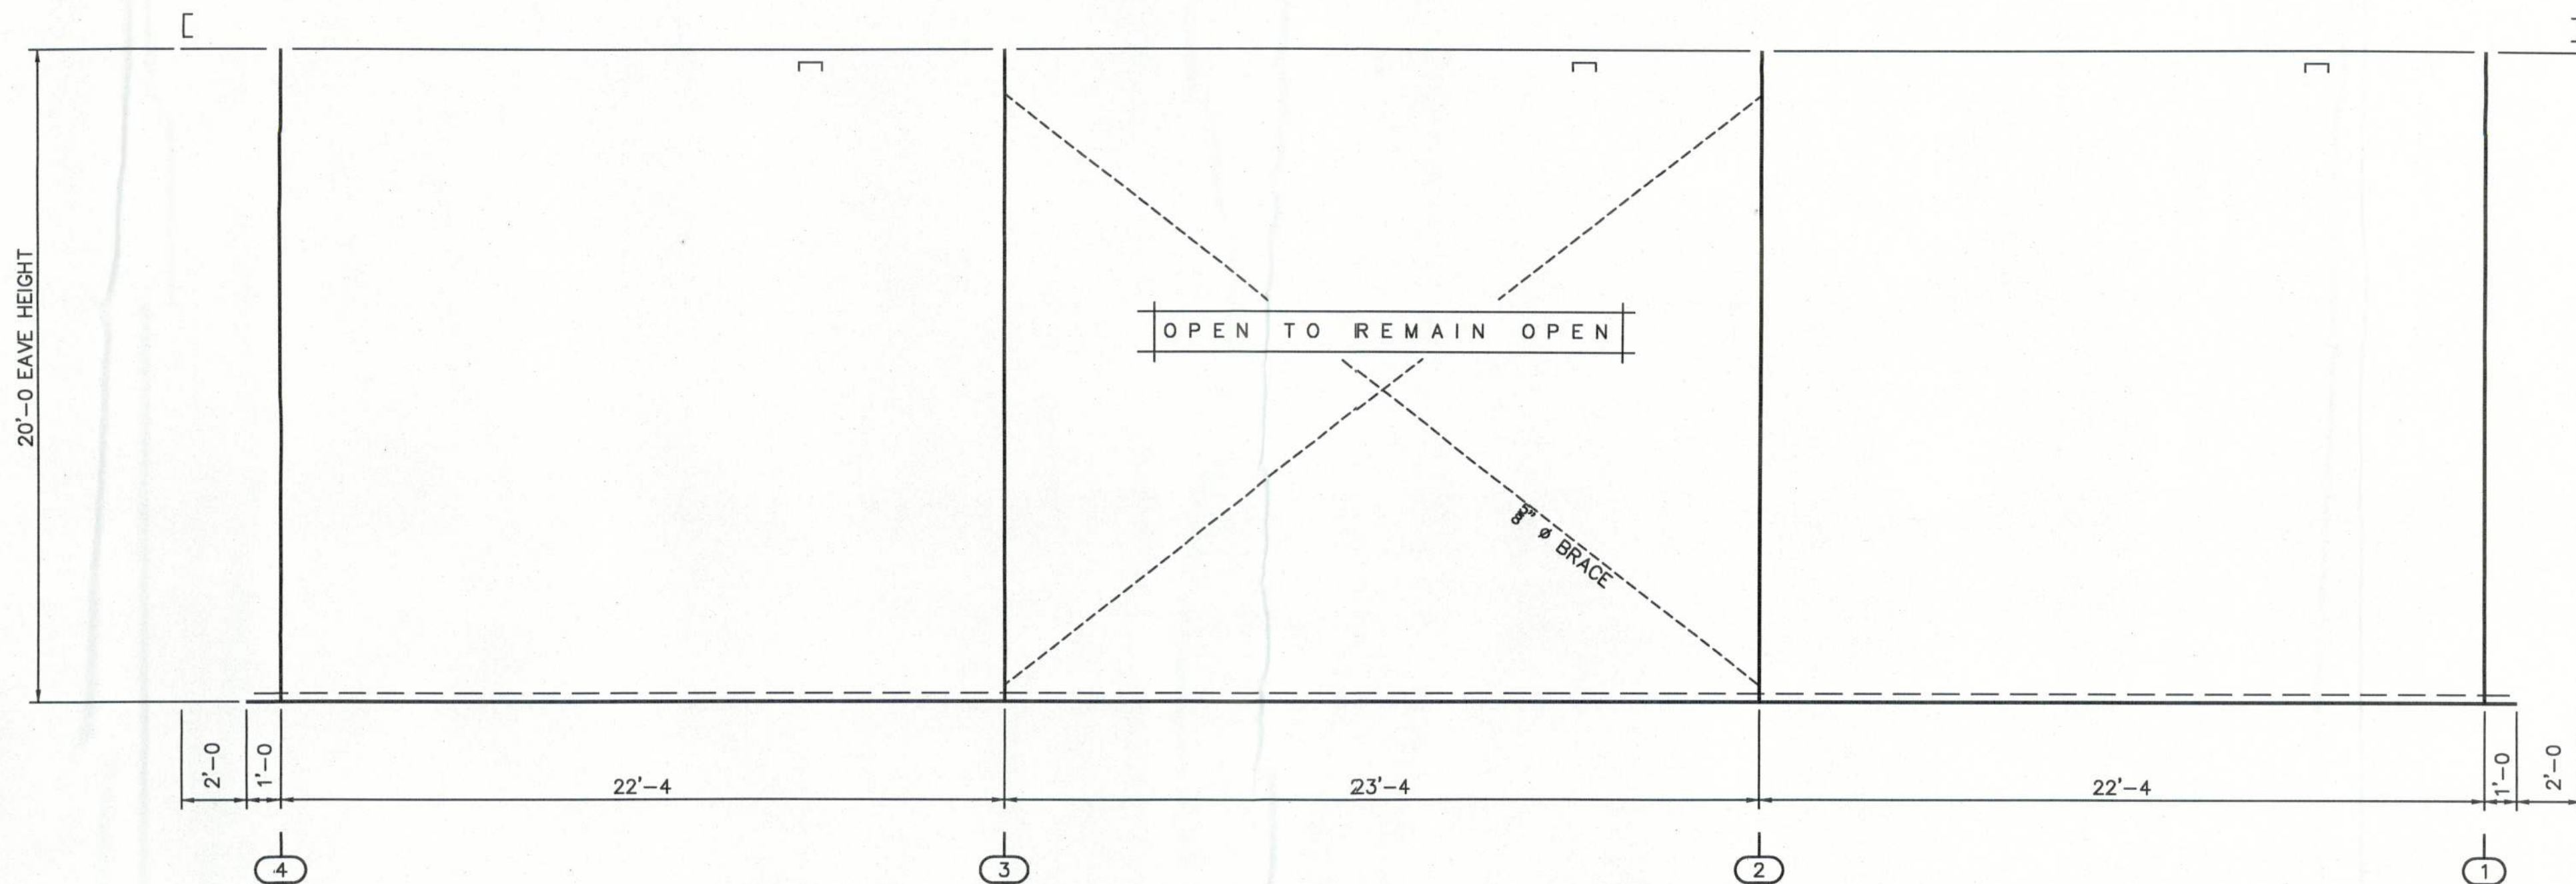

SIDEWALL ELEVATION AT GRID LINE "B"

Revision	Date	Description	By	Ck'd
A	04/12/11	FOR CONSTRUCTION PERMIT	EDB	MARK

A&S BUILDING SYSTEMS
1880 HWY. 116, CARYVILLE, TENNESSEE 37714
PHONE: 865-426-2141 FAX: 865-426-2011

Customer:
METAL BUILDING SPECIALIS
1266 LECHLADE ST.
JACKSONVILLE FL 32205

Project Name & Location:
RING POWER CORPORATION
390 SW RING COURT
LAKE CITY FL 32025

Drawing Status: ☐ Preliminary ☒ For Construction Permit ☐ For Erector Installation

Scale: NOT TO SCALE
 Drawn by: EDB 4/8/11
 Checked by: MARK 4/12/11
 Project Engineer: JRF
 Job Number: 22-T-53538-1
 Sheet Number: E5 of 11

The engineer whose seal appears hereon is an employee for the manufacturer for the materials described herein. Said seal or certification is limited to the products designed and manufactured by manufacturer only. The undersigned engineer is not the overall engineer of record for this project.

Aaron K. Batchellor, P.E.
Florida P.E. 67187

