



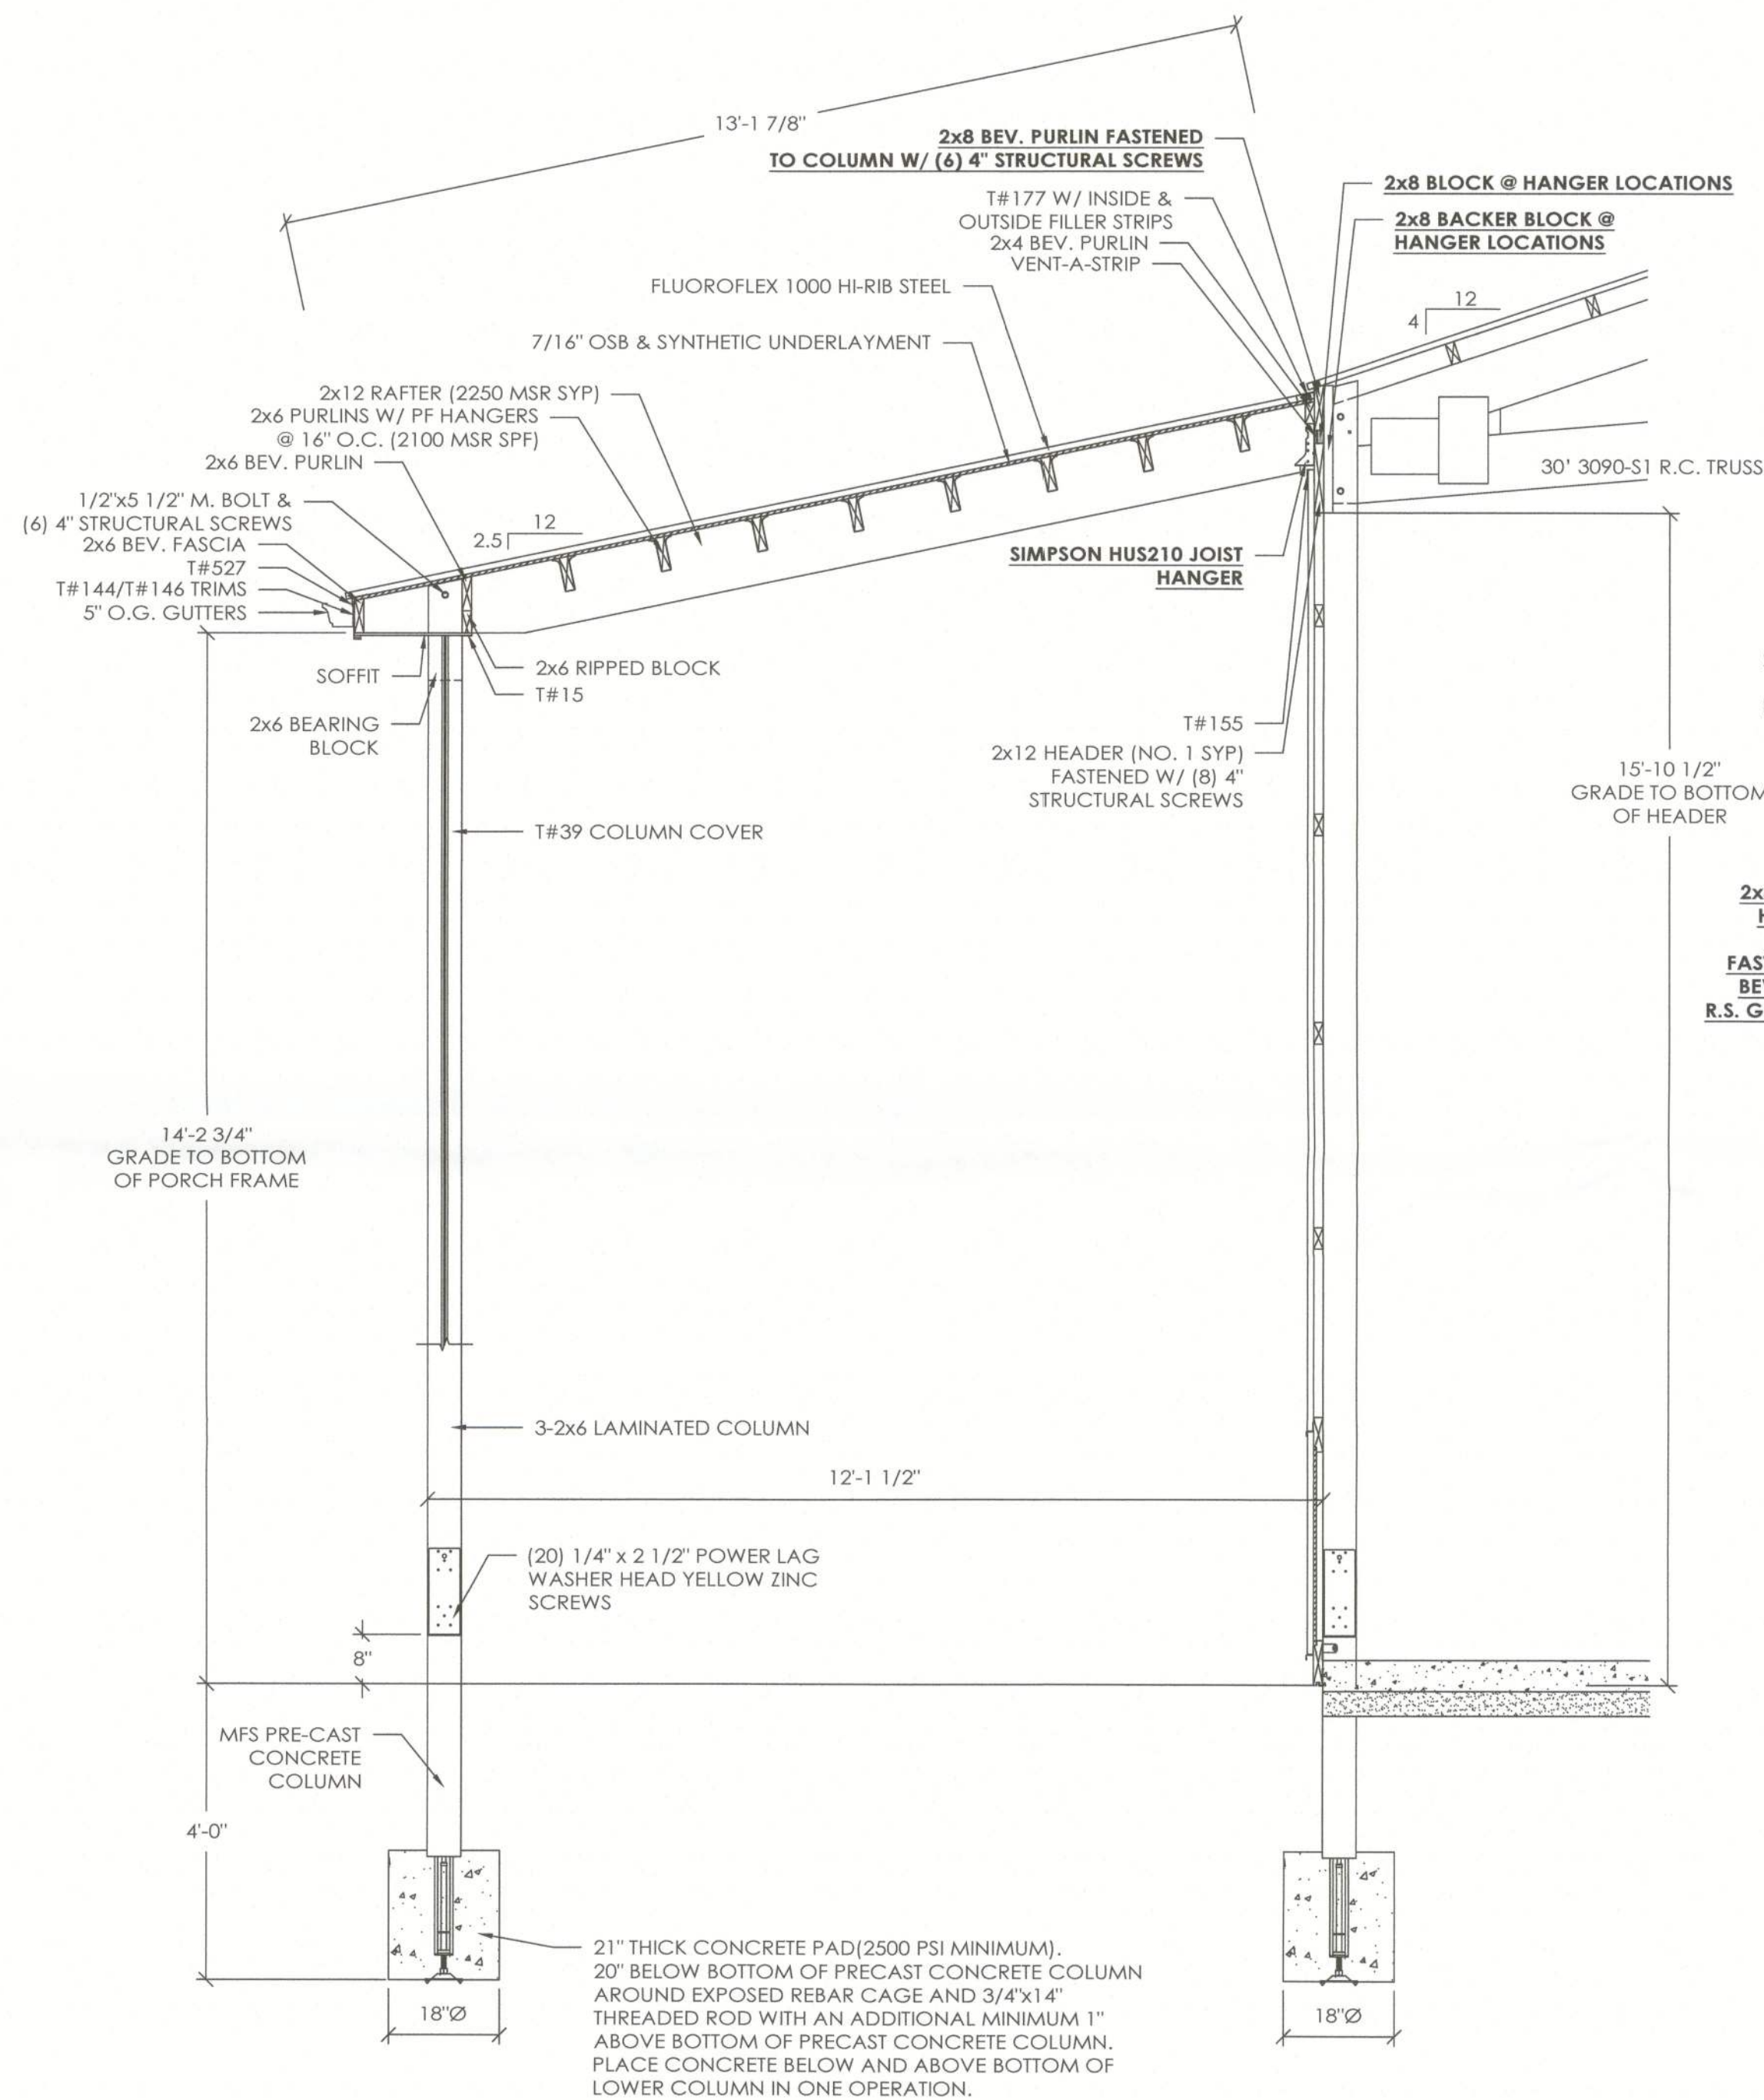

12' PORCH SECTION E
SCALE: 1/2" = 1'-0"

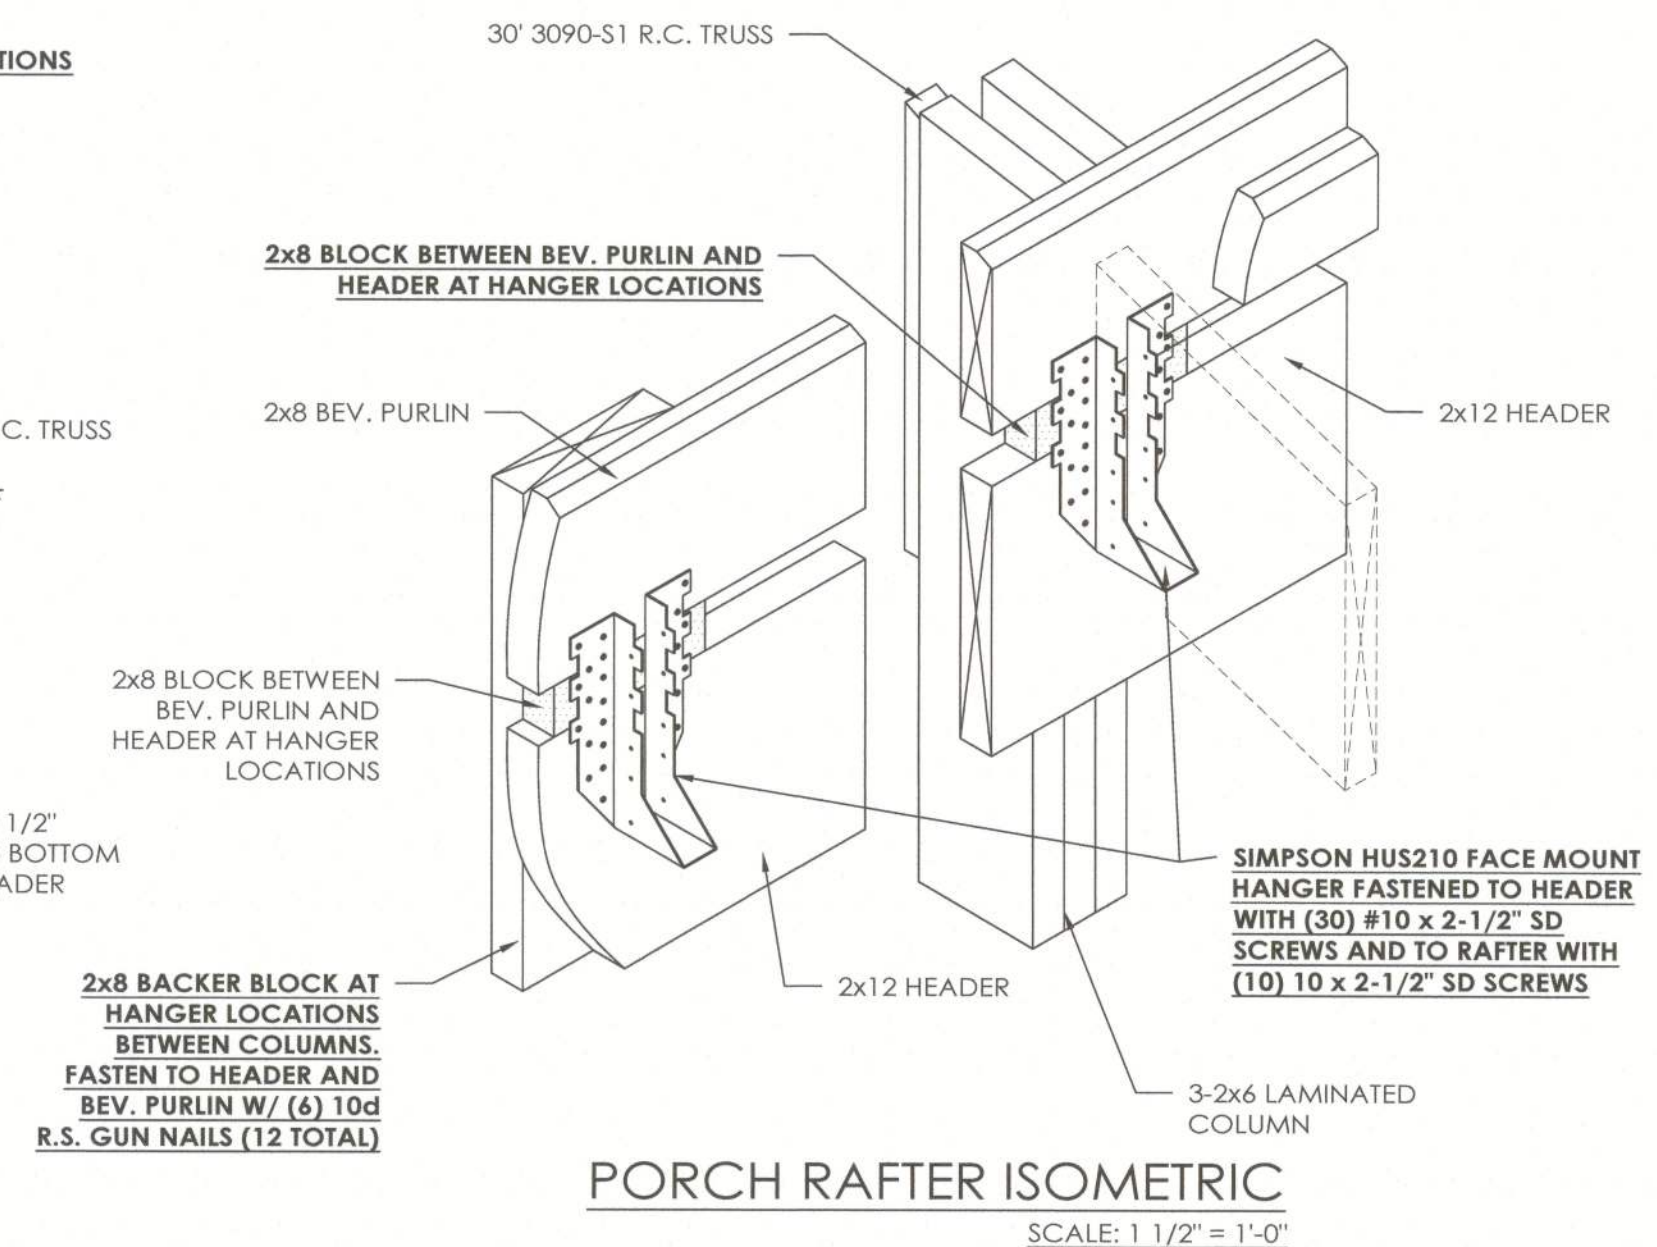

OFFICE: GAINESVILLE, FL
JOB NO. 131-130939

CURTIS HARLOW
LAKE CITY, FL

ALLIED DESIGN ARCHITECTURAL & ENGINEERING GROUP, P.C.
100 S. PERSHING P.O. BOX 110 MORTON, IL 61550
COA # 8,400 (ENG) COA # AA003469 (AR)
BENJAMIN J. ZOBRIST, P.E.
REG. # 89211
PHONE NUMBER: 309-263-4105

DRAWN BY:	HBH
DATE:	2/5/2024
CHECKED BY:	RLL
DATE:	2/14/2024
REVISED DATE:	---
REVISED DATE:	---
REVISED DATE:	---
REVISED DATE:	---



SCALE: AS NOTED
SHEET NO: S7 OF: S9