




SCALE NOTE:
DETAILS/SECTIONS: N.T.S.

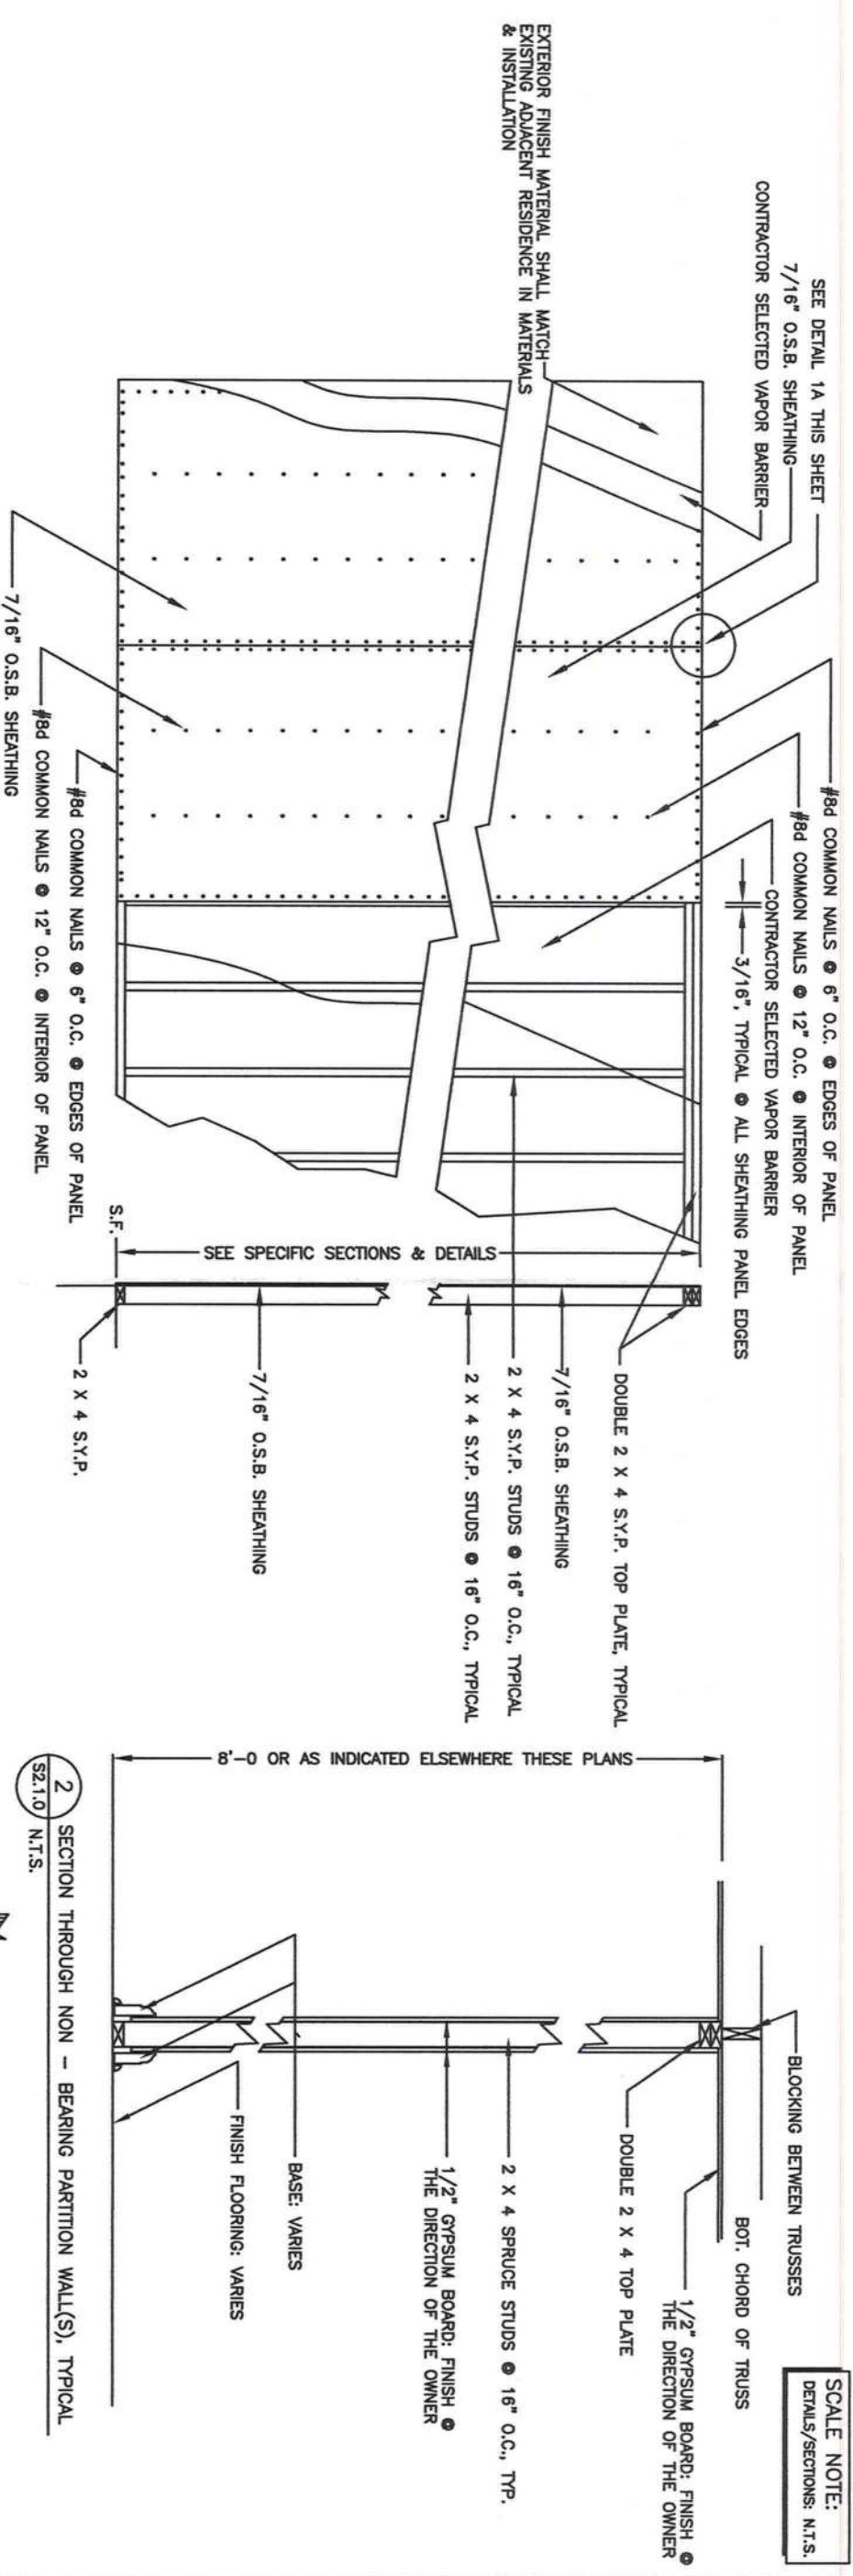


1 SHEATHING DETAIL - ELEVATION VIEW
S2.1.0 N.T.S.

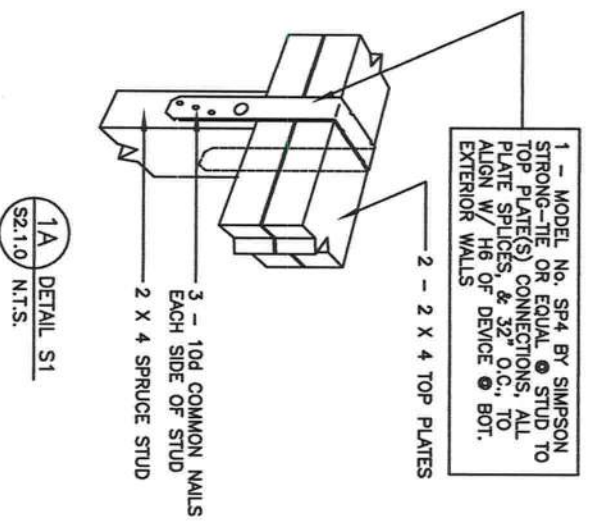


1A DETAIL S1
S2.1.0 N.T.S.

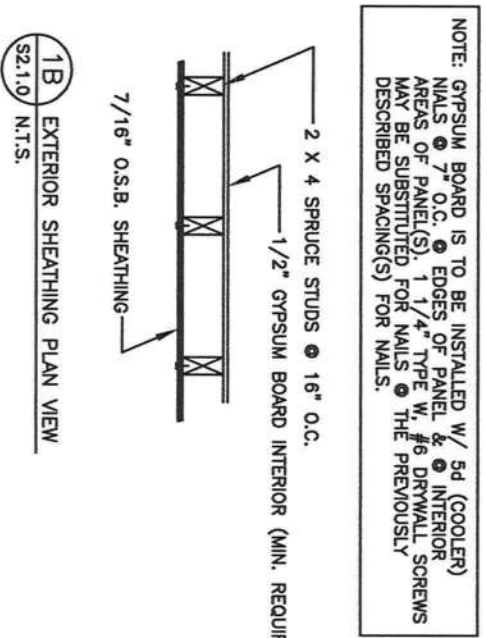

1B EXTERIOR SHEATHING PLAN VIEW
S2.1.0 N.T.S.

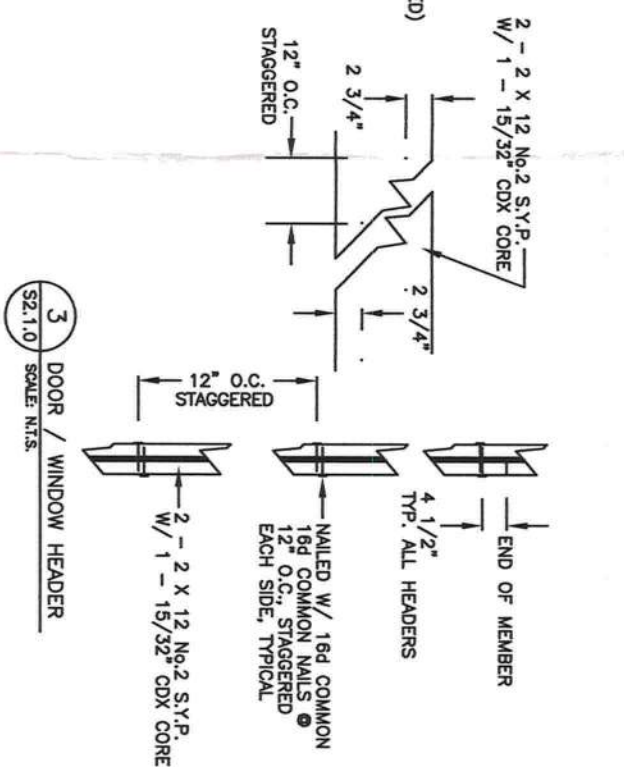

3 DOOR / WINDOW HEADER
S2.1.0 SCALE: N.T.S.

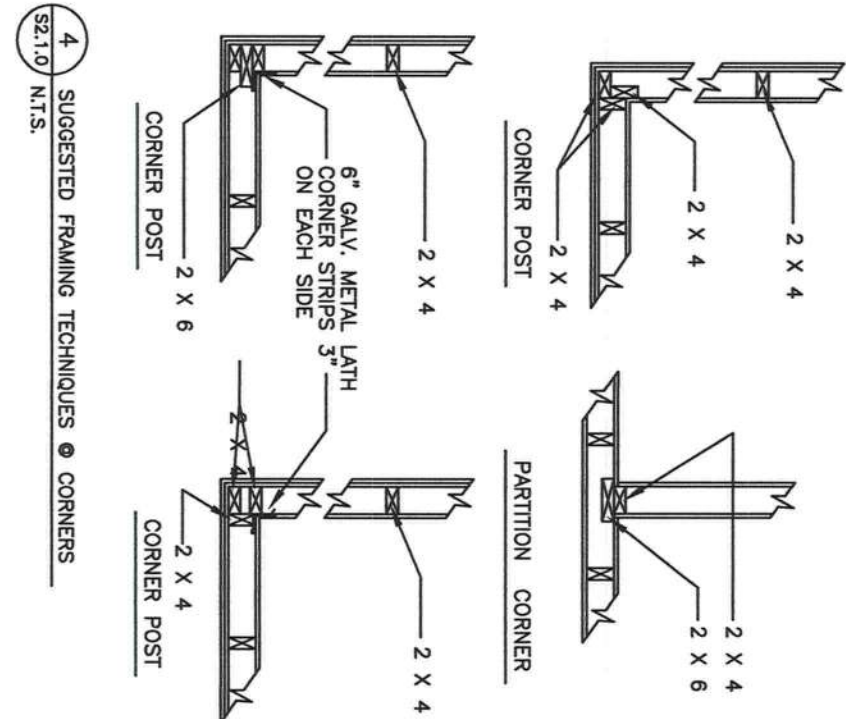

4 SUGGESTED FRAMING TECHNIQUES @ CORNERS
S2.1.0 N.T.S.