

SSO 350103903



STATE OF FLORIDA
DEPARTMENT OF HEALTH
ONSITE SEWAGE TREATMENT AND DISPOSAL
SYSTEM
APPLICATION FOR CONSTRUCTION PERMIT

PERMIT NO. 21-1025
DATE PAID: 12/16/21
FEE PAID: 485.00
RECEIPT #: 1270907

APPLICATION FOR:

☒ New System ☐ Existing System ☐ Holding Tank ☐ Innovative
☐ Repair ☐ Abandonment ☐ Temporary ☐

APPLICANT: Bullard, Starlett Clinton

AGENT: Max L. Bass / B & B Homes

TELEPHONE: 386-341-7530

MAILING ADDRESS: 23883 CR 49 OBrien, A. 32011

===== TO BE COMPLETED BY APPLICANT OR APPLICANT'S AUTHORIZED AGENT. SYSTEMS MUST BE CONSTRUCTED BY A PERSON LICENSED PURSUANT TO 489.105(3)(m) OR 489.552, FLORIDA STATUTES. IT IS THE APPLICANT'S RESPONSIBILITY TO PROVIDE DOCUMENTATION OF THE DATE THE LOT WAS CREATED OR PLATTED (MM/DD/YY) IF REQUESTING CONSIDERATION OF STATUTORY GRANDFATHER PROVISIONS. =====

PROPERTY INFORMATION

LOT: 19 BLOCK: _____ SUBDIVISION: The Crossroads PLATTED: _____

PROPERTY ID #: 14-55-00459-119(1952) ZONING: _____ I/M OR EQUIVALENT: ☒ Y ☐ N

✓ PROPERTY SIZE: 5.01 ACRES WATER SUPPLY: ☒ PRIVATE PUBLIC ☐ ≤2000GPD ☐ >2000GPD

IS SEWER AVAILABLE AS PER 381.0065, FS? ☒ Y ☐ N DISTANCE TO SEWER: _____ FT

PROPERTY ADDRESS: 11152 SW CR 240 Lake City, FL

DIRECTIONS TO PROPERTY: 247 South to CR 240, turn Left, job is 3/4 of a mile on Right.

BUILDING INFORMATION

☒ RESIDENTIAL ☐ COMMERCIAL

Unit No	Type of Establishment	No. of Bedrooms	Building Area Sqft	Commercial/Institutional System Design Table 1, Chapter 64E-6, FAC
1	<u>SFA</u>	<u>3</u>	<u>1984</u>	
2				
3				
4				

☐ Floor/Equipment Drains ☐ Other (Specify) _____

SIGNATURE: W. J. Bass

DATE: 12/13/21

STATE OF FLORIDA
DEPARTMENT OF HEALTH
APPLICATION FOR CONSTRUCTION PERMIT

Permit Application Number

21-1025

----- PART II - SITEPLAN -----

Scale: Each block represents 10 feet and 1 inch = 40 feet.

Bullock

See
Attached

Notes: _____

Site Plan submitted by: Matt Bon

Agent: ☒

Owner: _____

Date: 12/16/21

Plan Approved ☒

Not Approved _____

Date _____

By _____

Sally Ford Env Health Director
Columbia


COLUMBIA County Health Department

ALL CHANGES MUST BE APPROVED BY THE COUNTY HEALTH DEPARTMENT



Site Plan For: Clint and Starlett Bullard
By: Max L. Bass / B&B Homes~New Home Builders Inc.
Date: 12/12/21
Scale: 1"=10'

Max L. Bass 12/13/21

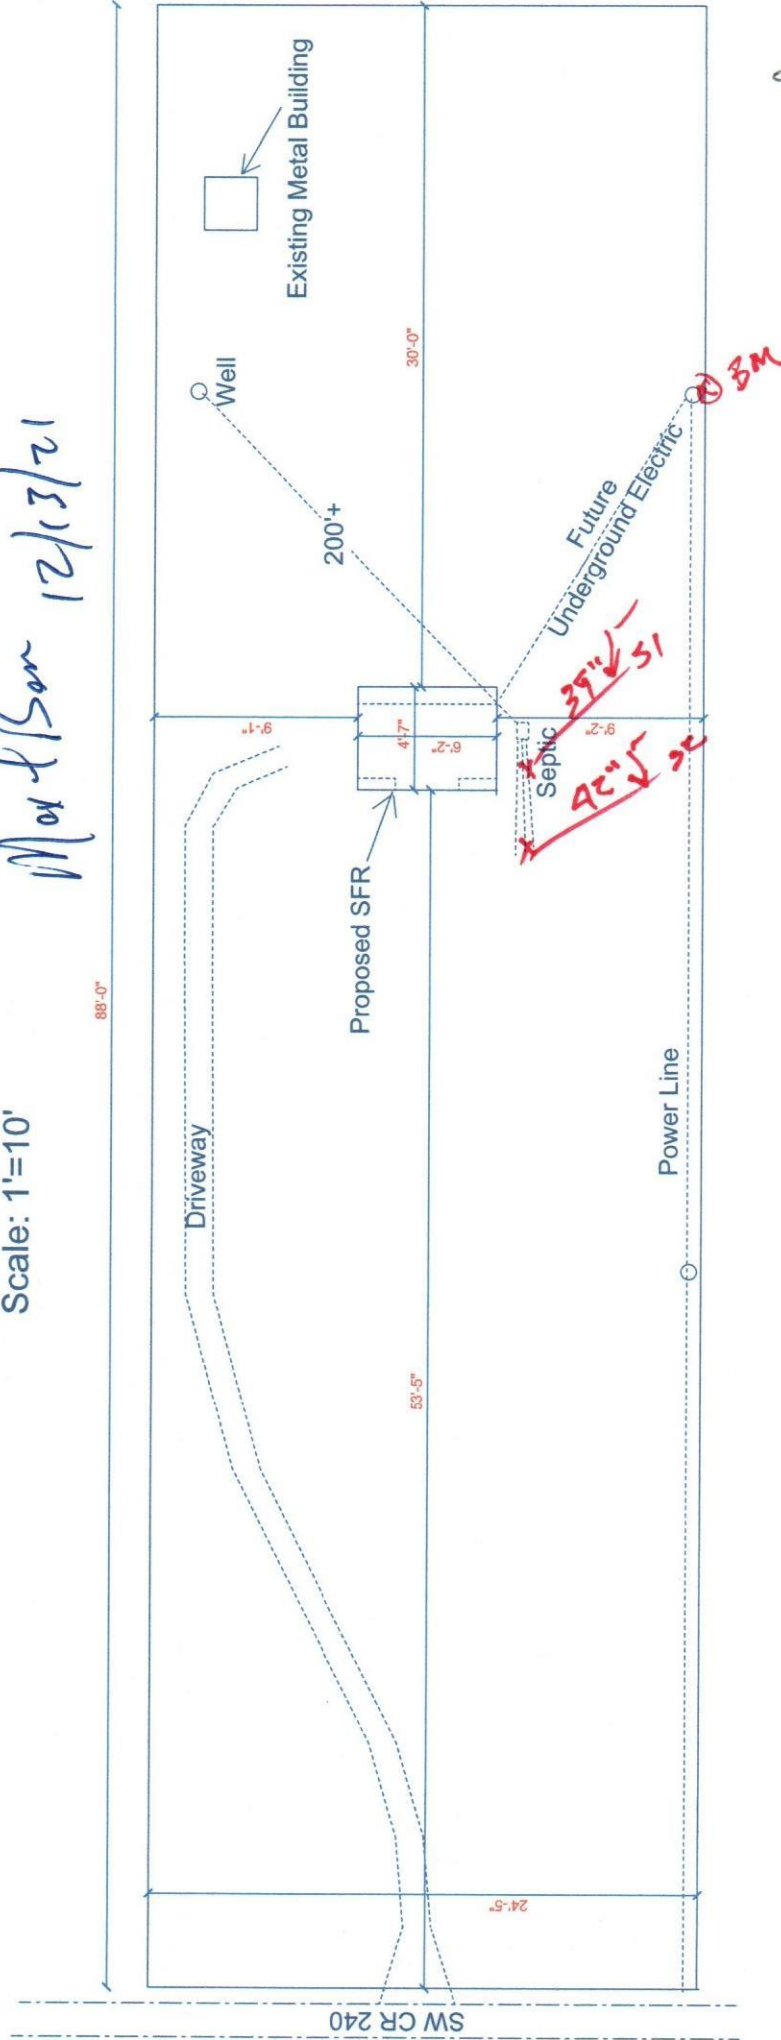

21-1025