



STATE OF FLORIDA
DEPARTMENT OF ENVIRONMENTAL PROTECTION
ONSITE SEWAGE TREATMENT AND DISPOSAL
SYSTEM (OSTDS)

PERMIT NO. 24-0246
DATE PAID: 4/24/24
FEE PAID: 2800
RECEIPT #: 2014528

APPLICATION FOR CONSTRUCTION PERMIT

APPLICATION FOR:

☐ New System ☒ Existing System ☐ Holding Tank ☐ Innovative
☐ Repair ☐ Abandonment ☐ Temporary ☐

APPLICANT: George Tagliente EMAIL: george657@yahoo

AGENT: _____ TELEPHONE: 941-812-8911

MAILING ADDRESS: 4212 Cape Vista Dr. Bradenton FL 34209

TO BE COMPLETED BY APPLICANT OR APPLICANT'S AUTHORIZED AGENT. SYSTEMS MUST BE CONSTRUCTED BY A PERSON LICENSED PURSUANT TO 489.105(3) (m) OR 489.552, FLORIDA STATUTES. IT IS THE APPLICANT'S RESPONSIBILITY TO PROVIDE DOCUMENTATION OF THE DATE THE LOT WAS CREATED OR PLATTED (MM/DD/YY) IF REQUESTING CONSIDERATION OF STATUTORY GRANDFATHER PROVISIONS.

PROPERTY INFORMATION

OSTDS REMEDIATION PLAN? ☐ Y ☒ N

LOT: 20 BLOCK: _____ SUBDIVISION: Tustennuggee Ridge PLATTED: _____

PROPERTY ID #: 18-65-17-09696-220 ZONING: _____ I/M OR EQUIVALENT: ☐ Y ☒ N

PROPERTY SIZE: 7.5 ACRES WATER SUPPLY: ☒ PRIVATE PUBLIC ☐ <=2000GPD ☐ >2000GPD

IS SEWER AVAILABLE AS PER 381.0065, FS? ☐ Y ☒ N DISTANCE TO SEWER: _____ FT

PROPERTY ADDRESS: 12162 SW Tustennuggee Ave Ft. white FL

DIRECTIONS TO PROPERTY: _____

BUILDING INFORMATION

☐ RESIDENTIAL

☐ COMMERCIAL

Unit No.	Type of Establishment	No. of Bedrooms	Building Area Sqft	Commercial/Institutional System Design Table I, Chapter 62-6, FAC
1	<u>Storage Garage</u>	<u>0</u>	<u>1800</u>	<u>7/14/22 original</u>
2	_____	_____	_____	_____
3	_____	_____	_____	_____
4	_____	_____	_____	_____

☐ Floor/Equipment Drains ☐ Other (Specify) _____

SIGNATURE: George Tagliente DATE: 4-24-2024

DEP 4015, 06-21-2022 (Obsoletes previous editions which may not be used)


Incorporated 62-6.004, FAC

STATE OF FLORIDA
DEPARTMENT OF HEALTH
APPLICATION FOR CONSTRUCTION PERMIT

Permit Application Number 24-0346

----- PART II - SITEPLAN -----

Scale: Each block represents 10 feet and 1 inch = 40 feet.

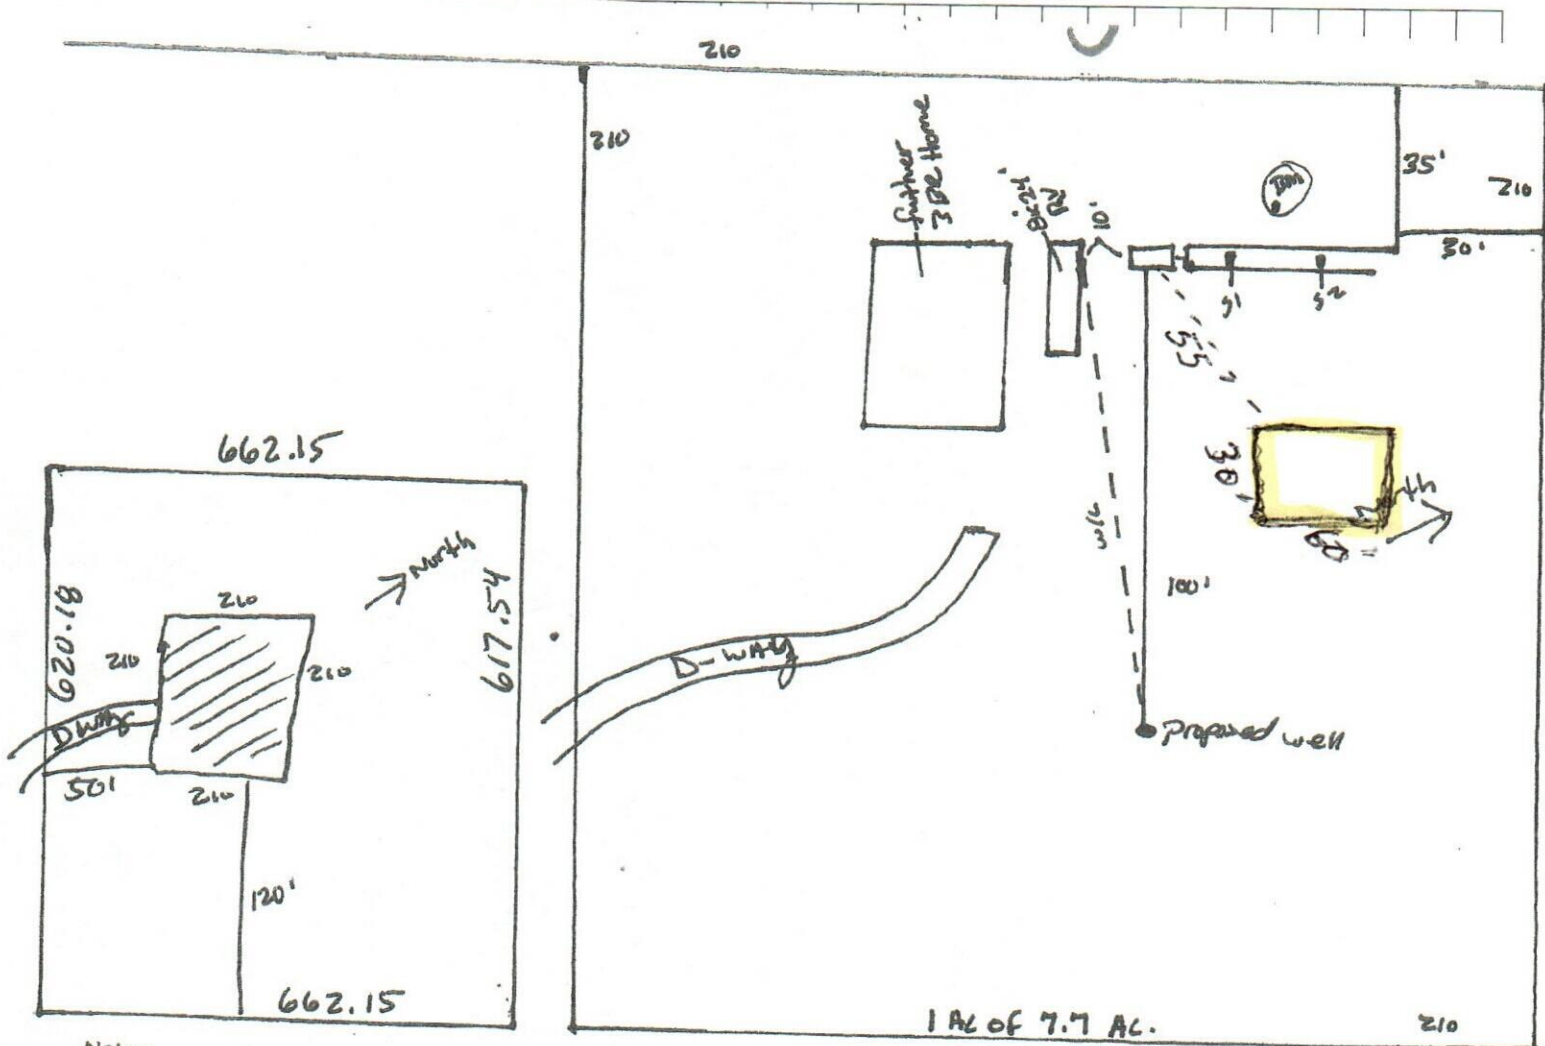

Notes:

30 x 60 Metal Storage Bldg.

Site Plan submitted by: George Taplin

Plan Approved ☒ Not Approved ☐

By [Signature] ES2 Columbia

Date 4-24-2024

County Health Department

4/26/24

ALL CHANGES MUST BE APPROVED BY THE COUNTY HEALTH DEPARTMENT