


3/12 PITCH
~~20"~~ 0/H

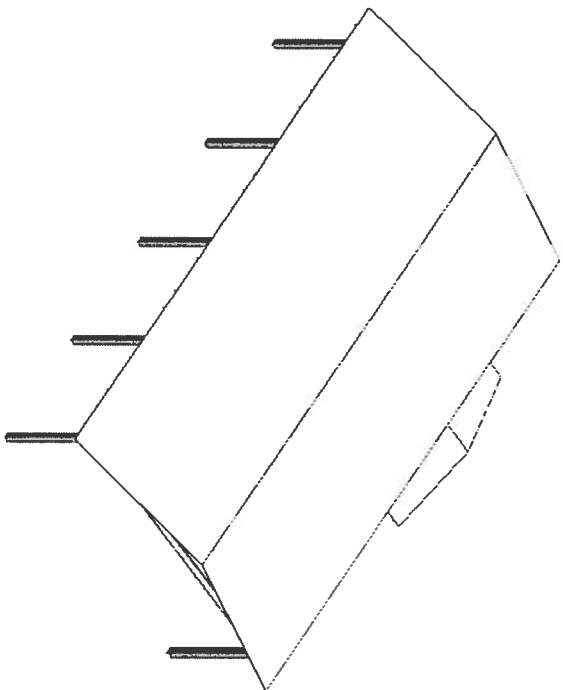

BEARING HEIGHT SCHEDULE

	8'-0"
	12'-0"

NOTES:

- 1) REFER TO BID #1 (RECOMMENDATIONS FOR HANDLING INSTALLATION AND TEMPORARY BRACING) REFER TO ENGINEERED DRAWINGS FOR PERMANENT BRACING REQUIRED
- 2) ALL TRUSSES (INCLUDING TRUSSES UNDER VALLEY FRAMING) MUST BE COMPLETELY DECKED OR REFER TO DETAIL V05 FOR ALTERNATE BRACING REQUIREMENTS
- 3) ALL VALLEYS ARE TO BE CONVENTIONALLY FRAMED BY BUILDER
- 4) ALL TRUSSES ARE DESIGNED FOR 2' OC MAXIMUM SPACING, UNLESS OTHERWISE NOTED
- 5) ALL WALLS SHOWN ON PLACEMENT PLAN ARE CONSIDERED TO BE LOAD BEARING, UNLESS OTHERWISE NOTED
- 6) 5Y42 TRUSSES MUST BE INSTALLED WITH THE TOP BEING UP
- 7) ALL ROOF TRUSS HANGERS TO BE SIMPSON HTU26 UNLESS OTHERWISE NOTED. ALL FLOOR TRUSS HANGERS TO BE SIMPSON THA422 UNLESS OTHERWISE NOTED
- 8) BEARING ADJUSTABLE (ADJ) TO BE TURNED BY BUILDER

SHOP DRAWING APPROVAL

THIS LAYOUT IS THE SOLE SOURCE FOR FABRICATION OF TRUSSES AND V0505 ALL PREVIOUS ARCHITECTURAL OR OTHER TRUSS LAYOUTS, REVIEW AND APPROVAL OF THIS LAYOUT MUST BE RECEIVED BEFORE ANY TRUSSES WILL BE BUILT. VERIFY ALL CONDITIONS TO BRACE AGAINST CHANGES THAT WILL RESULT IN EXTRA CHARGES TO YOU.

Accepted: _____ Date: _____

Builder's Name: _____



PHONE 904-437-3349 FAX 904-437-3494

Jacksonville
PHONE 904-772-6100 FAX 904-772-1973

Lake City
PHONE 386-755-6894 FAX 386-755-7973

Sanford
PHONE 407-322-0094 FAX 407-322-5553

BUILDING
WOODMAN PARK

LEGAL ADDRESS
CHEATHAM ADDITION

WORK
CUSTOM SCALE NTS

DATE 8-23-07 DRAWN BY K.L.H. 2007 L252188