
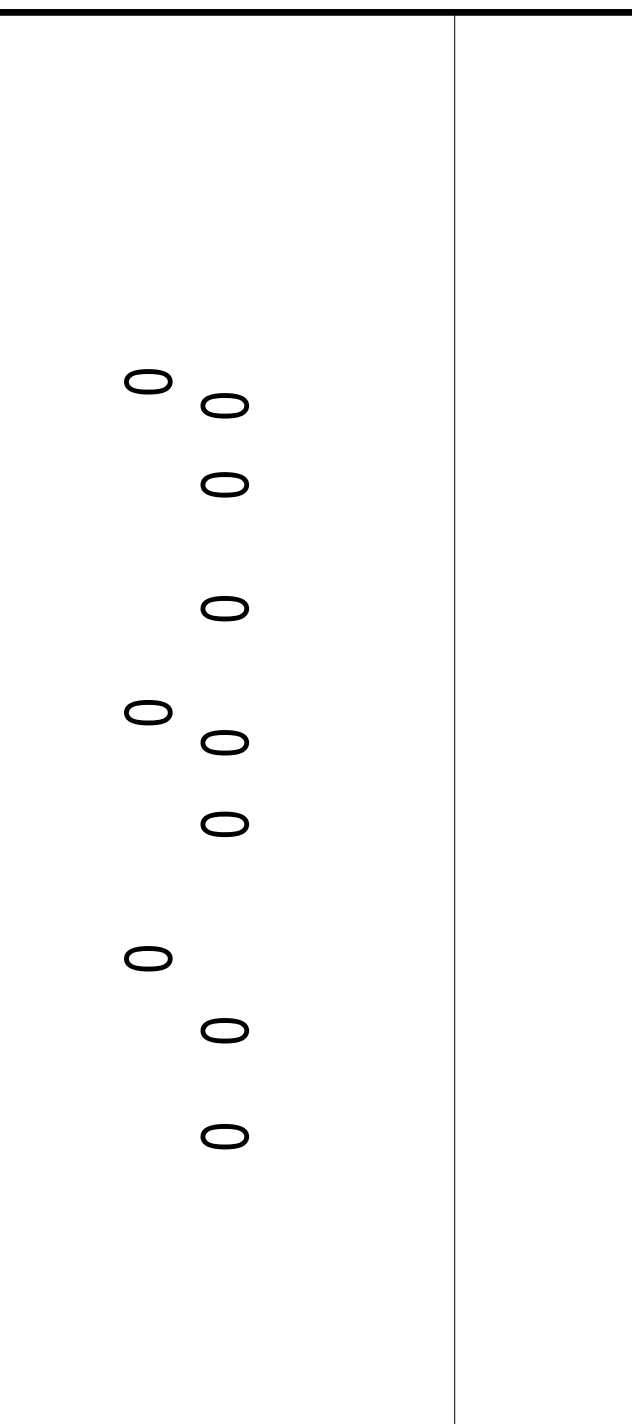


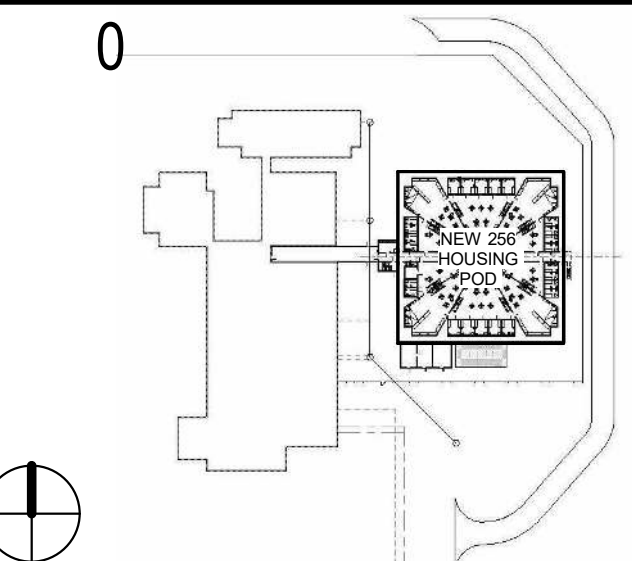

SCALE

[illegible]

REVISIONS

DRAWN BY	R NOVITSKY
APPROVED BY	R NOVITSKY
CHECKED BY	B HALL
DATE	JULY 24, 2020

TITLE

ARCHITECTURAL
INDEX VOLUME 2

PROJECT NO.	50101397
-------------	----------

G-001B.2

SHEET NO.

DESTROY AFTER USE