


SCALE NOTE:
PLAN VIEWS: 1/8"=1'-0"

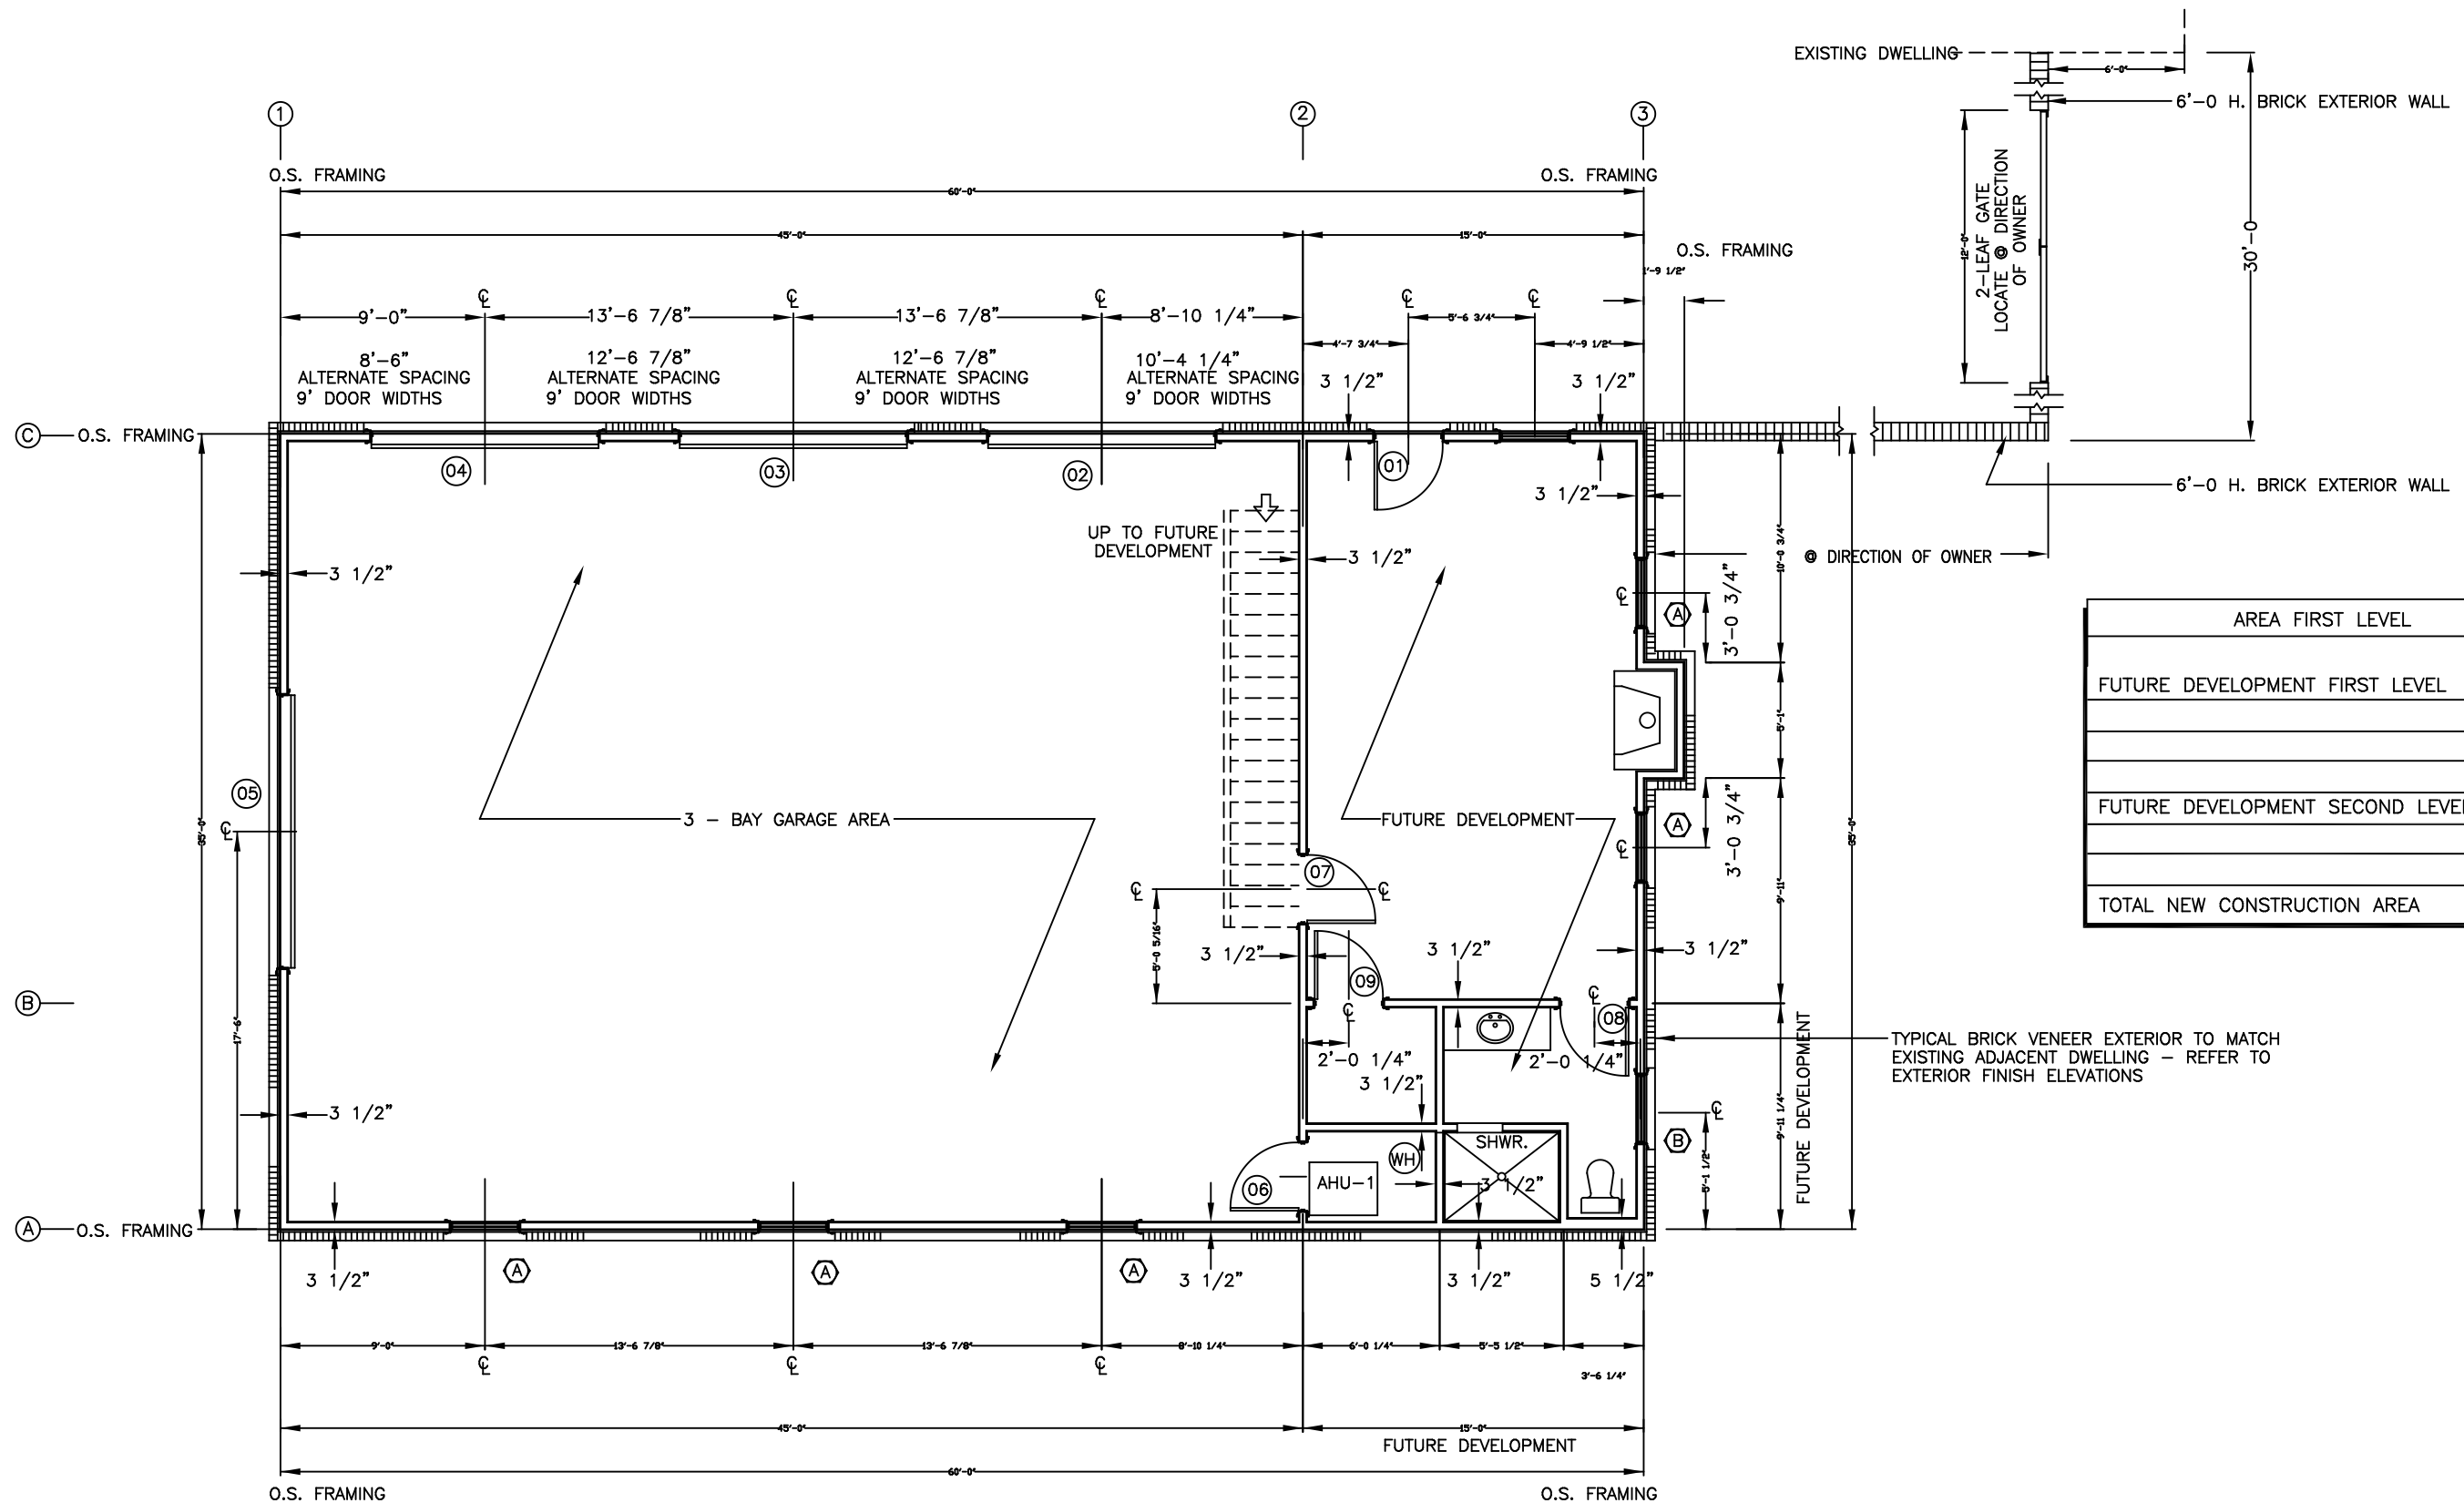

AREA FIRST LEVEL	2100.00	S.F.
FUTURE DEVELOPMENT FIRST LEVEL	525.00	S.F.
FUTURE DEVELOPMENT SECOND LEVEL	1185.00	S.F.
TOTAL NEW CONSTRUCTION AREA	2100.00	S.F.

— TYPICAL BRICK VENEER EXTERIOR TO MATCH
EXISTING ADJACENT DWELLING — REFER TO
EXTERIOR FINISH ELEVATIONS

1 DIMENSIONED FIRST LEVEL PLAN VIEW
A2.0.0 SCALE: 1/8"=1'-0