
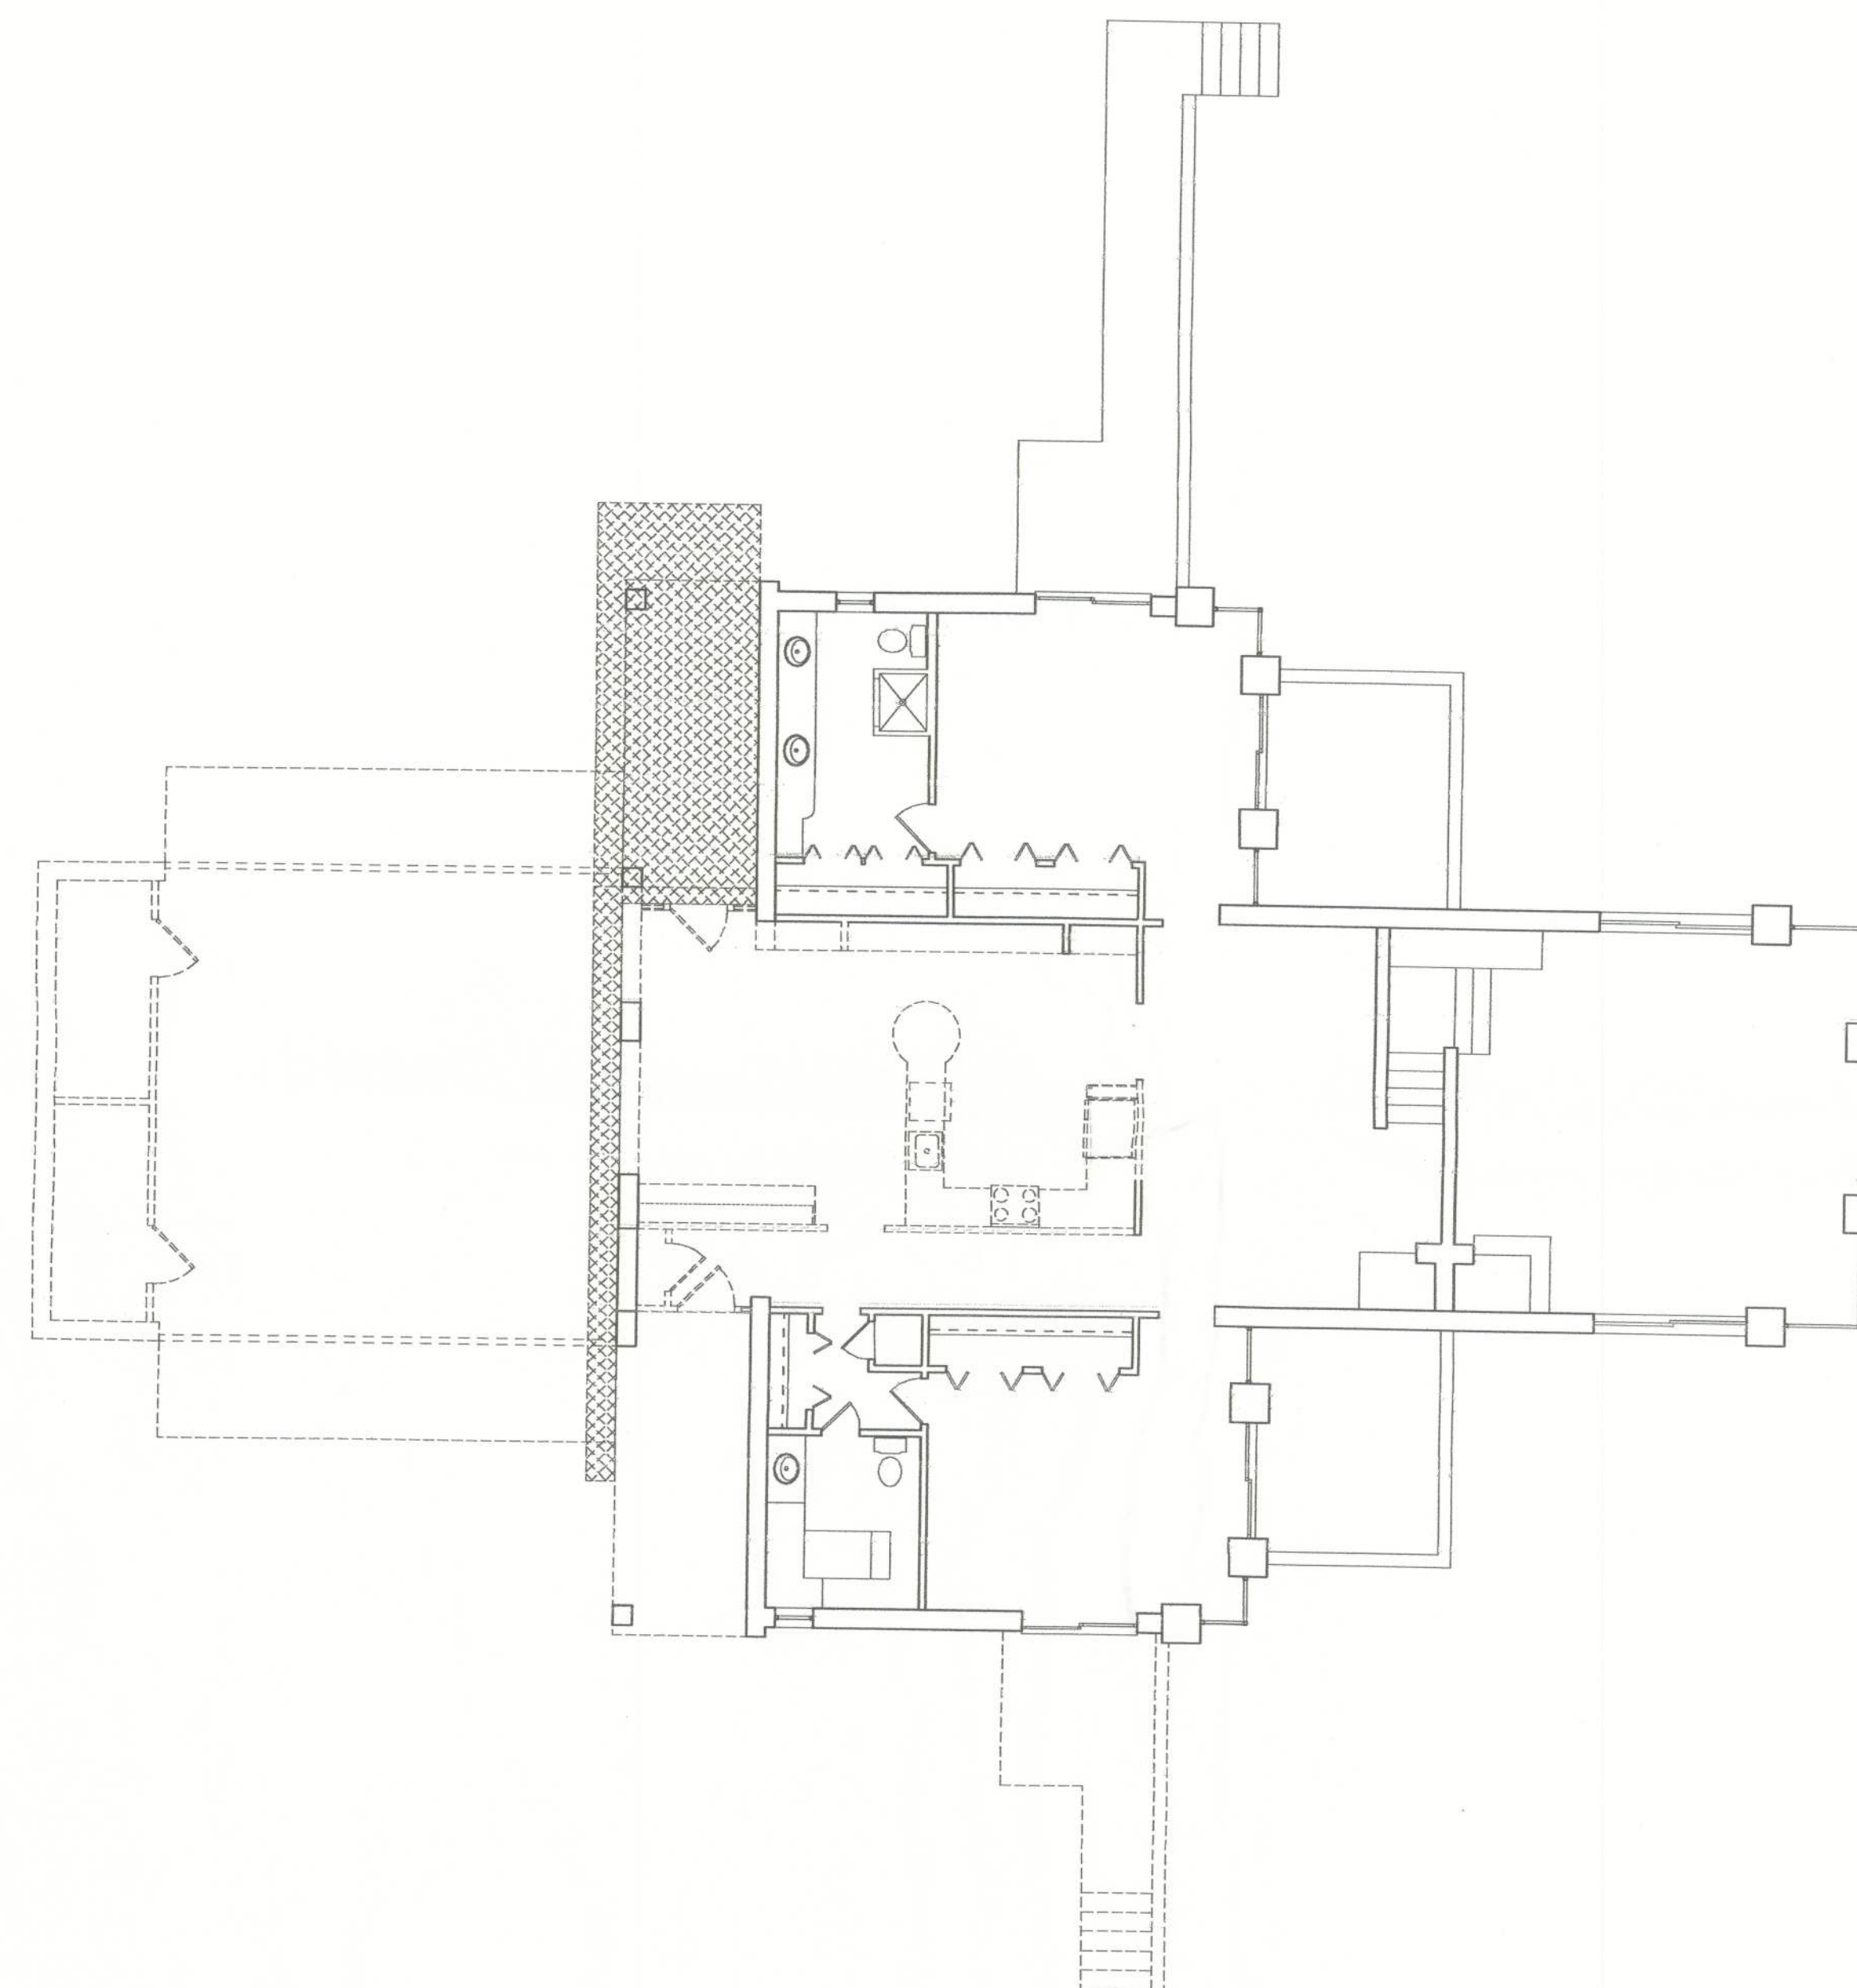


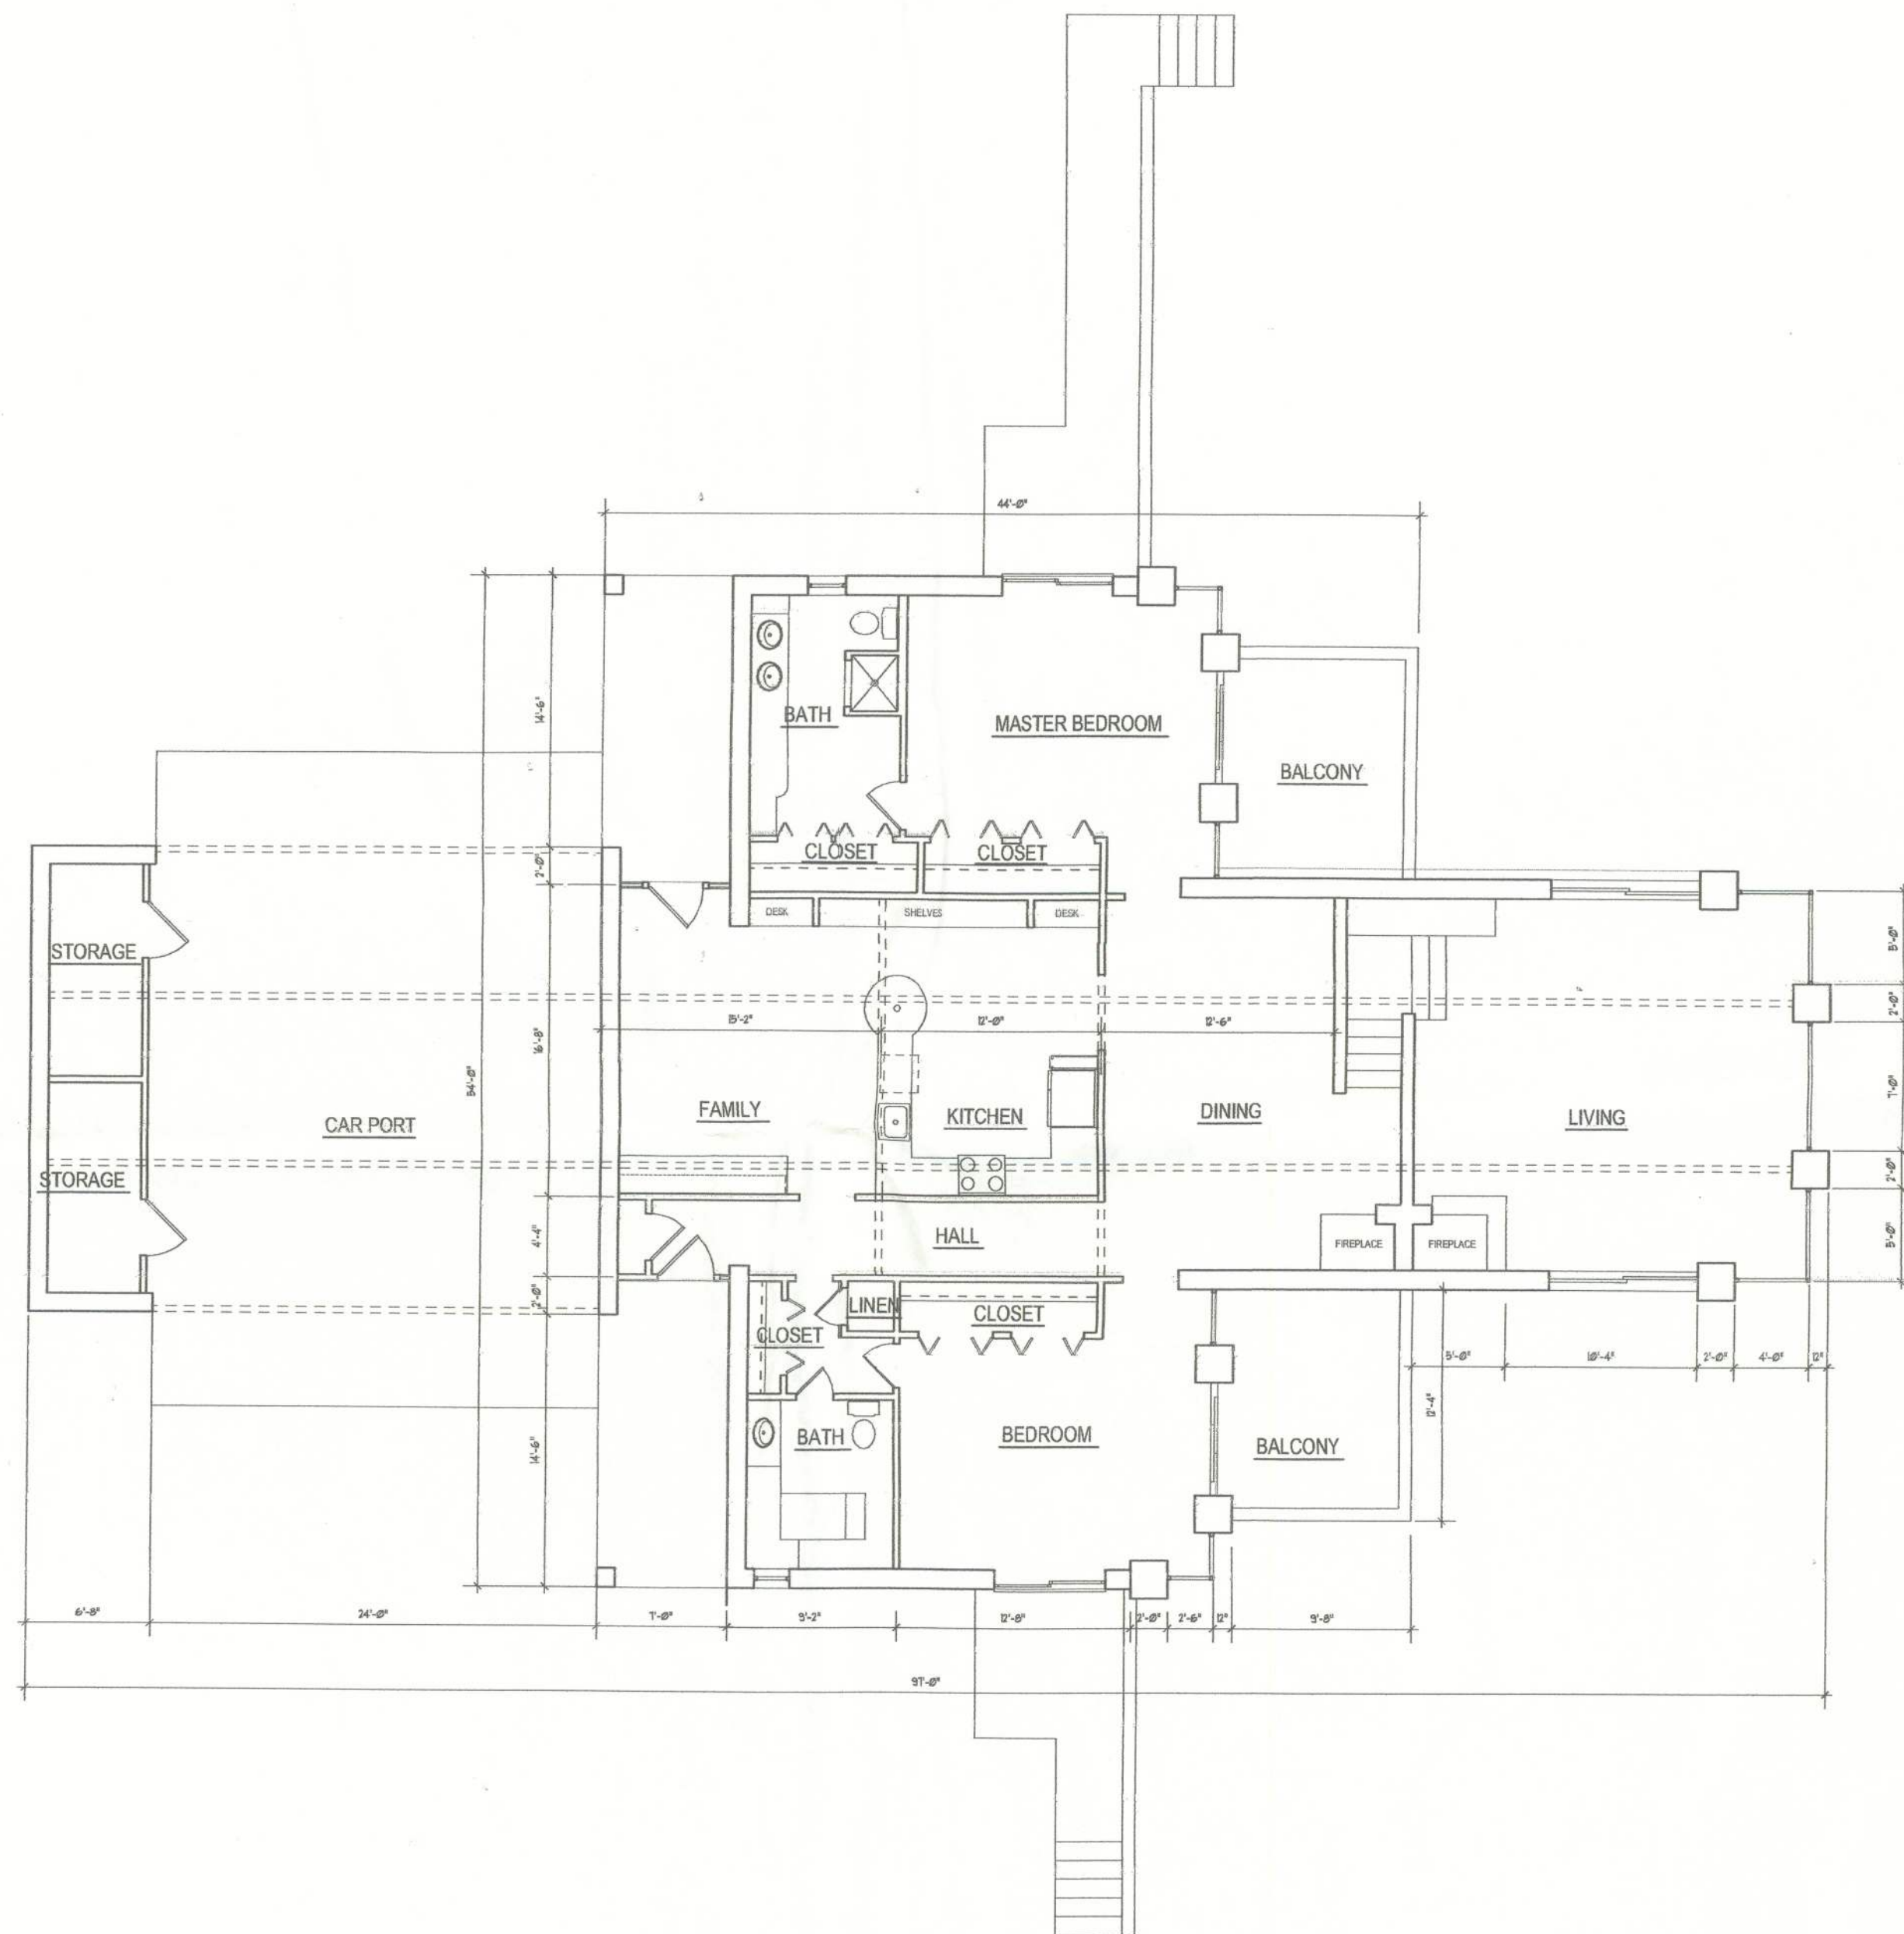

WALL LEGEND	
	EXISTING TO REMAIN
	EXISTING TO BE REMOVED

Robert S. Taylor, Sr.
 ROBERT S. TAYLOR, SR., ARCHITECT
 FLORIDA REGISTRATION AR-0007526

Remodeling & Addition to Existing Residence
 for
Ed & Diane Bishop White
 Lake City, Florida

DATE	09 MAY 2005
PROJECT NUMBER	0317
PROJECT PHASE	PERMIT
SHEET NUMBER	A 1.01