

RSF-2 - A Replacement M/H

PERMIT APPLICATION / MANUFACTURED HOME INSTALLATION APPLICATION

For Office Use Only (Revised 7-1-15) Zoning Official ZMA Building Official ZMA
AP# 1907-81 Date Received 7/22/19 By MG Permit # 38649
Flood Zone X Development Permit _____ Zoning RSF-2 Land Use Plan Map Category RU
Comments Replacing existing mobile home, floor two feet above the dirt road per data based on a prior flood event
FEMA Map# _____ Elevation _____ Finished Floor 2' above rd River _____ In Floodway _____
☒ Recorded Deed or ☒ Property Appraiser PO ☒ Site Plan ☒ E# 19-0632 ☒ Well letter OR
☒ Existing well ☒ Land Owner Affidavit ☒ Installer Authorization ☐ FW Comp. letter ☒ App Fee Paid
☐ DOT Approval ☐ Parent Parcel # _____ ☐ STUP-MH ☒ 911 App see to use the print out
☐ Ellisville Water Sys ☒ Assessment owed ☒ Out County ☒ In County ☒ Sub VF Form 7/31/19
Need - Data Pict & Smoke Detectors

Property ID # 22-45-16-D3086-208 Subdivision Loblolly Addition Lot# 8

- New Mobile Home _____ Used Mobile Home ☒ MH Size 24x52 Year 1983
- Applicant Wendy Grennell Phone # 352-681-9241
- Address 3104 SW Old Wire Rd Fort White FL 32038
- Name of Property Owner Rhonda McDonald Phone# 386-984-7606
- 911 Address 339 SW Lambay Cir Lake City FL
- Circle the correct power company - FL Power & Light - Clay Electric
(Circle One) - Suwannee Valley Electric - Duke Energy
- Name of Owner of Mobile Home Lyndsey Dianne Spruill Phone # 904-486-6354
Address 6220 Peacock Ridge Dr Jacksonville FL
- Relationship to Property Owner purchaser by unrec. Agreement for deed
- Current Number of Dwellings on Property 0
- Lot Size 116' x 270' Total Acreage 0.99
- Do you : Have Existing Drive or Private Drive or need Culvert Permit or Culvert Waiver (Circle one)
(Currently using) (Blue Road Sign) (Putting in a Culvert) (Not existing but do not need a Culvert)
- Is this Mobile Home Replacing an Existing Mobile Home No
- Driving Directions to the Property Hwy 90 West to Sisters Welcome Rd turn (L) to SW Steedley Dr turn (R) to SW Sparrow Terr turn (R) to SW Lambay Cir turn (L) 8th lot on (R)
- Name of Licensed Dealer/Installer Rodney Carmichael Phone # 904-364-6383
- Installers Address 13188 SW 83rd Ave Starke FL 32091
- License Number IH1025656 Installation Decal # 63013

LH- Spoke to Rhonda McDonald 7/30/19 & Wendy


Spoke to Wendy 8-2-19 LH- called Rhonda 8/14/19 & 8/21/19 & a hotline

Mobile Home Permit Worksheet

Installer: Redney Carmichael License # TH102566-1
 Address of home being installed: 339 Lamboy Circle
Lake City FL 32024
 Manufacturer Summit Crest Length x width 52 x 24

NOTE: if home is a single wide fill out half of the blocking plan
 if home is a triple or quad wide sketch in remainder of home
 Understand Lateral, Arm Systems cannot be used on any home (new or used)
 where the sidewall ties exceed 5 ft 4 in.

Installer's initials RC

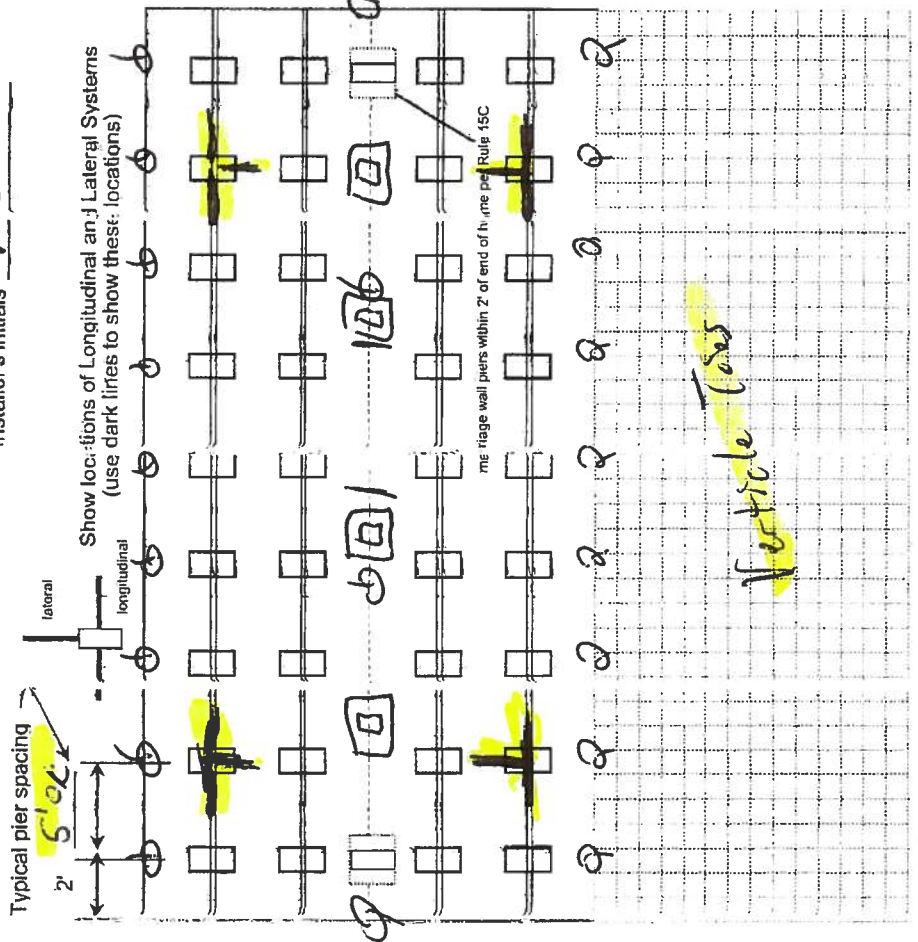

Application Number: _____

Date: _____

New Home ☐ Used Home ☒

Home installed to the Manufacturer's Install on Manual Home is installed in accordance with Rule 15 C

Single wide ☐ Wind Zone II ☒ Wind Zone III ☐

Double wide ☒ Installation Decal # 63013

Triple/Quad ☐ Serial # H247266L A+B

PIER SPACING TABLE FOR USED HOMES

Load bearing capacity	Footer size (sq in)	16" x 16" (256)	18 1/2" x 18 1/2" (342)	20" x 20" (400)	22" x 22" (484)	24" x 24" (576)	26" x 26" (676)
1000 psf	36	36	48	60	72	84	96
1500 psf	48	48	64	80	96	112	128
2000 psf	60	60	80	100	120	144	160
2500 psf	72	72	96	120	144	176	192
3000 psf	84	84	112	144	176	208	224
3500 psf	96	96	128	160	192	224	240

Interpolated from Rule 15C-1 pier spacing table.

PIER PAD SIZES

I-beam pier pad size: 17x25

Perimeter pier pad size: 16x16

Other pier pad sizes (required by the mfg.): 24x24

Draw the approximate locations of marriage wall openings 4 foot or greater. Use this symbol to show the piers.

List all marriage wall openings greater than 4 foot and their pier pad sizes below.

Opening 12' Pier pad size 24x24

ANCHOR 5

FRAME TIES

within 2' of end of home spaced at 5' 4" max

TIEDOWN COMPONENTS

Longitudinal Stabilizing Device (LSD)

Manufacturer

Longitudinal Stabilizing Device w/ Lateral Arms

Manufacturer

OTHER TIES

Number

Sidewall

Longitudinal

Marriage wall

Shearwall

Mobile Home Permit Worksheet

Application Number: _____

Date: _____

POCKET PENETROMETER TEST

The pocket penetrometer tests are rounded down to _____ psf or check here to declare 1000 lb. soil _____ without testing.

X _____ X _____ X _____

POCKET PENETROMETER TESTING METHOD

1. Test the perimeter of the home at 6 locations.
2. Take the reading at the depth of the footer.
3. Using 500 lb. increments, take the lowest reading and round down to that increment.

x Assumed 1800 psf X _____

TORQUE PROBE TEST

The results of the torque probe test is 300 inch pounds or check here if you are declaring 5' anchors without testing _____. A test showing 275 inch pounds or less will require 5 foot anchors.

Note: A state approved lateral arm system is being used and 4 ft. anchors are allowed at the sidewall locations. I understand 5 ft anchors are required at all centerline tie points where the torque test reading is 275 or less and where the mobile home manufacturer may requires anchors with 4000 lb holding capacity.

Installer's initials

ALL TESTS MUST BE PERFORMED BY A LICENSED INSTALLER

Installer Name Radney Carmichael

Date Tested 7-16-19

Electrical

Connect electrical conductors between multi-wide units, but not to the main power source. This includes the bonding wire between multi-wide units. Pg. 10-22

Plumbing

Connect all sewer drains to an existing sewer tap or septic tank. Pg. 10-22

Connect all potable water supply piping to an existing water meter, water tap, or other independent water supply systems. Pg. 10-22

Site Preparation

Debris and organic material removed _____
Water drainage: Natural _____ Swale _____ Pad _____ Other _____

Fastening multi wide units

Floor: Type Fastener: lag Length: 6" Spacing: 1' o/c
Walls: Type Fastener: screw Length: 4" Spacing: 2' o/c
Roof: Type Fastener: lag Length: 6" Spacing: 3' o/c
For used homes a min. 30 gauge, 8" wide, galvanized metal strip will be centered over the peak of the roof and fastened with galv. roofing nails at 2" on center on both sides of the centerline.

Gasket (weatherproofing requirement)

I understand a properly installed gasket is a requirement of all new and used homes and that condensation, mold, mildew and buckled marriage walls are a result of a poorly installed or no gasket being installed. I understand a strip of tape will not serve as a gasket.

Installer's initials _____

Type gasket _____

Installed: _____

Between Floors Yes ✓
Between Walls Yes ✓
Bottom of ridgebeam Yes ✓

Weatherproofing

The bottomboard will be repaired and/or taped. Yes
Siding on units is installed to manufacturer's specifications. Yes
Fireplace chimney installed so as not to allow intrusion of rain water. Yes N/A

Miscellaneous

Skirting to be installed. Yes ✓ No _____
Dryer vent installed outside of skirting. Yes ✓ No N/A
Range downflow vent installed outside of skirting. Yes ✓ No N/A
Drain lines supported at 4 foot intervals. Yes ✓ No _____
Electrical crossovers protected. Yes ✓ No _____
Other: _____

Installer verifies all information given with this permit worksheet is accurate and true based on the manufacturer's installation instructions and or Rule 15C-1 & 2

Installer Signature [Signature] Date 7-16-19

Columbia County Property Appraiser

Jeff Hampton

2018 Tax Roll Year

updated 6/25/2019

Parcel: << **22-4S-16-03086-208** >>

Aerial Viewer Pictometry Google Maps

Owner & Property Info

Result: 1 of 1

Owner	MCDONALD RHONDA 302 SW HARRINGTON GLN LAKE CITY, FL 32024		
Site	339 LAMBOY CIR, LAKE CITY		
Description*	LOT 8 LOBLOLLY ADDITION S/D. QC 1012-2401, WD 1035-2235, WD 1042-357, WD 1042-1992, TD 1331-1583,		
Area	0 AC	S/T/R	22-4S-16E
Use Code**	VACANT (000000)	Tax District	3

*The Description above is not to be used as the Legal Description for this parcel in any legal transaction.

**The Use Code is a FL Dept. of Revenue (DOR) code and is not maintained by the Property Appraiser's office. Please contact your city or county Planning & Zoning office for specific zoning information.

Property & Assessment Values

2018 Certified Values		2019 Working Values	
Mkt Land (2)	\$14,664	Mkt Land (2)	\$15,914
Ag Land (0)	\$0	Ag Land (0)	\$0
Building (0)	\$0	Building (0)	\$0
XFOB (0)	\$0	XFOB (0)	\$0
Just	\$14,664	Just	\$15,914
Class	\$0	Class	\$0
Appraised	\$14,664	Appraised	\$15,914
SOH Cap [?]	\$0	SOH Cap [?]	\$0
Assessed	\$14,664	Assessed	\$15,914
Exempt	\$0	Exempt	\$0
Total Taxable	county:\$14,664 city:\$14,664 other:\$14,664 school:\$14,664	Total Taxable	county:\$15,914 city:\$15,914 other:\$15,914 school:\$15,914

**▼ Sales History**

Sale Date	Sale Price	Book/Page	Deed	V/I	Quality (Codes)	RCode
2/22/2017	\$3,300	1331/1583	TD	V	U	14
3/31/2005	\$51,000	1042/0357	WD	I	Q	
7/2/2004	\$30,000	1035/2235	WD	V	U	01
3/10/2004	\$3,000	1012/2401	QC	V	U	01

▼ Building Characteristics

Bldg Sketch	Bldg Item	Bldg Desc*	Year Blt	Base SF	Actual SF	Bldg Value
NONE						

▼ Extra Features & Out Buildings (Codes)

Code	Desc	Year Blt	Value	Units	Dims	Condition (% Good)
NONE						

▼ Land Breakdown

Land Code	Desc	Units	Adjustments	Eff Rate	Land Value
000000	VAC RES (MKT)	1.000 LT - (0.000 AC)	1.00/1.00 1.00/1.00	\$12,664	\$12,664

STATE OF FLORIDA
COUNTY OF COLUMBIA

LAND OWNER AFFIDAVIT

This is to certify that I, (We), Rhonda McDonald,
as the owner of the below described property:

Property tax Parcel ID number 22-45-16-03086-208
Leblolly Addition Lot 8
Subdivision (Name, lot, Block, Phase) 339 S.W. Lamboy Circle, Lake City, FL
Give my permission for Lyndsey Spruill to place a
Circle one - Mobile Home / Travel Trailer / Utility Pole Only / Single Family Home /
Barn - Shed - Garage / Culvert / Other _____

I (We) understand that the named person(s) above will be allowed to receive a building permit on the property number I (we) have listed above and this could result in an assessment for solid waste and fire protection services levied on this property.

Rhonda McDonald 7/31/19
Owner Signature Date

Owner Signature Date


Owner Signature Date

Sworn to and subscribed before me this 31 day of July, 2019. This

(These) person(s) are personally known to me or produced ID _____ (Type)

Patricia Johnson Patricia Johnson
Notary Public Signature Notary Printed Name


Notary Stamp/

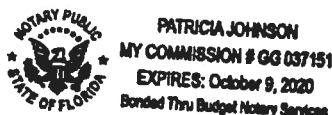

339 Lamboy Cir
Parcel #
22-45-16-03086-208

Occupied

No well
within
75'

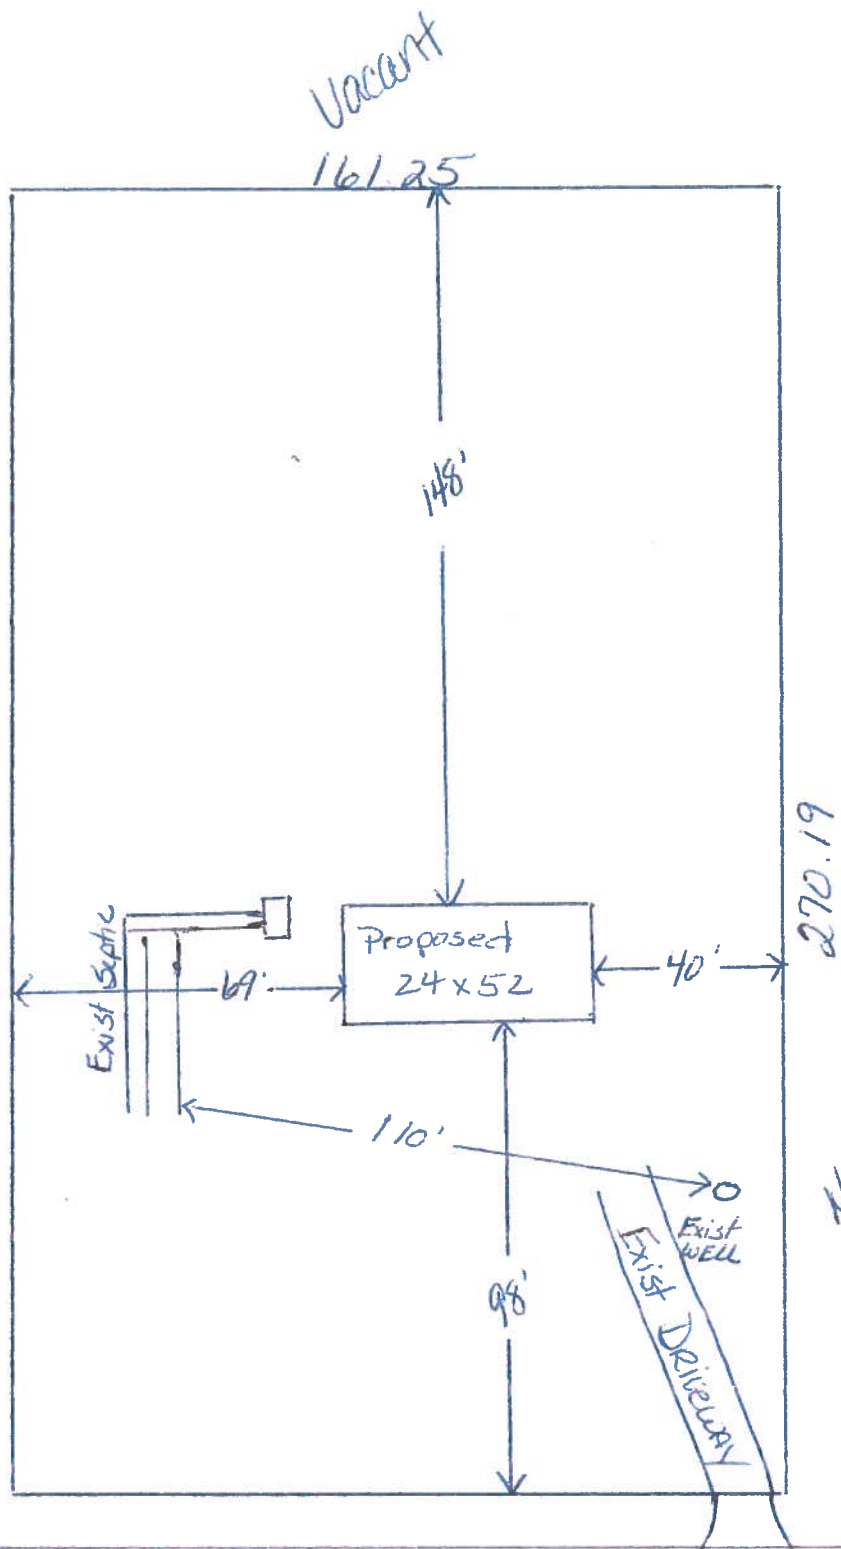

Occupied

No septic
within 75'

LAMBOY CIRCLE

Scale 1" = 40'

Legend

Addresses

2018Aerials

Parcels

2018 Flood Zones

0.2 PCT ANNUAL CHANCE

A

AE

AH

LidarElevations



Roads

Roads

others

Dirt

Interstate

Columbia County, FLA - Building & Zoning Property Map

Printed: Wed Jul 31 2019 09:18:47 GMT-0400 (Eastern Daylight Time)



Parcel Information

Parcel No: 22-4S-16-03086-208
Owner: MCDONALD RHONDA
Subdivision: LOBLOLLY ADDITION
Lot:
Acres: 1.00016189
Deed Acres:
District: District 3 Bucky Nash
Future Land Uses: Residential - Low
Flood Zones:
Official Zoning Atlas: RSF-2

All data, information, and maps are provided "as is" without warranty or any representation of accuracy, timeliness of completeness. Columbia County, FL makes no warranties, express or implied, as to the use of the information obtained here. There are no implied warranties of merchantability or fitness for a particular purpose. The requester acknowledges and accepts all limitations, including the fact that the data, information, and maps are dynamic and in a constant state of maintenance, and update.

Date: 7/31/2019

To: Department of Building & Zoning


From: Rhonda McDonald
2325 Cumberland Court
Tallahassee, FL 32303


RE: 339 S.W. Lamboy Circle
Lake City, FL 32024


To Whom it May Concern,

The mobile home that has been requested to be placed on the above-mentioned property is to replace a mobile home that was previously on that property.

Thank You,

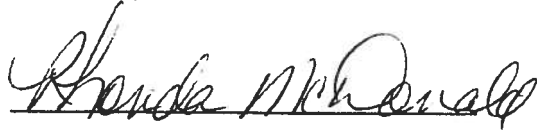

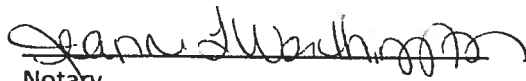
Notary

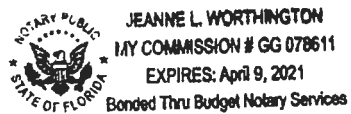



COLUMBIA COUNTY BUILDING DEPARTMENT
135 NE Hernando Ave, Suite B-21, Lake City, FL 32055
Phone: 386-758-1008 Fax: 386-758-2160

MOBILE HOME INSTALLERS LETTER OF AUTHORIZATION

I, Rodney Carmichael, give this authority for the job address show below
Installer License Holder Name

only, 339 SW Lamboy Cir Lake City, and I do certify that
Job Address

the below referenced person(s) listed on this form is/are under my direct supervision and control and is/are authorized to purchase permits, call for inspections and sign on my behalf.

Printed Name of Authorized Person	Signature of Authorized Person	Authorized Person is... (Check one)
Wendy Grannell	Wendy Grannell	☒ Agent ☐ Officer ☐ Property Owner
		☐ Agent ☐ Officer ☐ Property Owner
		☐ Agent ☐ Officer ☐ Property Owner

I, the license holder, realize that I am responsible for all permits purchased, and all work done under my license and I am fully responsible for compliance with all Florida Statutes, Codes, and Local Ordinances.

I understand that the State Licensing Board has the power and authority to discipline a license holder for violations committed by him/her or by his/her authorized person(s) through this document and that I have full responsibility for compliance granted by issuance of such permits.

[Signature]
License Holders Signature (Notarized)

14/1025656
License Number

7-16-19
Date

NOTARY INFORMATION:

STATE OF: Florida COUNTY OF: Bradford

The above license holder, whose name is Rodney Carmichael, personally appeared before me and is known by me or has produced identification (type of I.D.) Personally known on this 16 day of July, 20 19.

Albany L. Britt
NOTARY'S SIGNATURE

(Seal/Stamp)



CODE ENFORCEMENT DEPARTMENT
COLUMBIA COUNTY, FLORIDA
OUT OF COUNTY MOBILE HOME INSPECTION REPORT

COUNTY THE MOBILE HOME IS BEING MOVED FROM Duval
OWNERS NAME Lyndsey Dianne Spruill PHONE _____ CELL 904-486-6331
INSTALLER Rodney Carmichael PHONE _____ CELL 904-364-6383
INSTALLERS ADDRESS 13183 sw 83rd ave Starke, FL 32091

MOBILE HOME INFORMATION

MAKE Summit YEAR 1983 SIZE 24 x 52
COLOR Brown SERIAL No. H24726GL A+B
WIND ZONE II SMOKE DETECTOR N/A

INTERIOR:

FLOORS PASS

DOORS PASS

WALLS PASS

CABINETS PASS

ELECTRICAL (FIXTURES/OUTLETS) no inspection

EXTERIOR:

WALLS / SIDING PASS

WINDOWS PASS

DOORS PASS

INSTALLER: APPROVED ☒ NOT APPROVED ☐

INSTALLER OR INSPECTORS PRINTED NAME Rodney Carmichael

Installer/Inspector Signature [Signature] License No. IH/1025656 Date 7-16-19

NOTES: Structure of home seems to be in good condition

ONLY THE ACTUAL LICENSE HOLDER OR A BUILDING INSPECTOR CAN SIGN THIS FORM.

NO WIND ZONE ONE MOBILE HOMES WILL BE PERMITTED. MOBILE HOMES PRIOR TO 1977 ARE PRE-HUD AND THE WIND ZONE MUST BE PROVEN TO BE PERMITTED.

BEFORE THE MOBILE HOME CAN BE MOVED INTO COLUMBIA COUNTY THIS FORM MUST BE COMPLETED AND RETURNED TO THE COLUMBIA COUNTY BUILDING DEPARTMENT.

ONCE MOVED INTO COLUMBIA COUNTY AN INSPECTOR MUST COMPLETE A PRELIMINARY INSPECTION ON THE MOBILE HOME. CALL 386-758-1008 TO SET UP THIS INSPECTION. NO PERMIT WILL BE ISSUED BEFORE THIS IS DONE.

Code Enforcement Approval Signature [Signature] Date 7/30/19

Laurie Hodson

From: McDonald, Rhonda [REDACTED]
Sent: Wednesday, July 31, 2019 8:54 AM
To: Laurie Hodson
Subject: RE: 339 S.W. Lamboy Circle - [REDACTED]

Water got into Every house out there. I checked when I first purchased the property and was told that none of the flood zones etc. were changed due to the 2012 flood. They said it was a once in a lifetime event. The perfect storm so to speak.

T.S. Debbi

[REDACTED]
[REDACTED]
[REDACTED]
[REDACTED]
[REDACTED]
[REDACTED]
[REDACTED]

From: Laurie Hodson <laurie_hodson@columbiacountyfla.com>
Sent: Wednesday, July 31, 2019 8:51 AM
To: [REDACTED]
Subject: RE: 339 S.W. Lamboy Circle - [REDACTED]

Rhonda,
Thank you for the letter.
Did water actually get into the previous mobile home?
Thank you,

Laurie Hodson

Laurie Hodson, Administrative Supervisor
Columbia County Building & Zoning Department
135 NE Hernando Ave, Suite B-21,
Lake City, FL 32055

Rec'd 8/14/19



MANUFACTURED HOME PERFORMANCE VERIFICATION CERTIFICATE®

Institute for Building Technology and Safety (IBTS)
www.ibts.org/221326

Issue Date:

08/13/2019

Verification:

IBTS's Manufactured Home Data Verification Team has researched regulatory records on the Horton Homes, Eatonton, GA, manufactured home having the serial number(s) and date of manufacture identified below. Based on shipment records maintained by IBTS, as required by the U.S. Department of Housing and Urban Development pursuant to 24 CFR 3282.552 and provided by the home manufacturer, IBTS verifies the following home performance information corresponding to the home's initial destination and the construction standards set forth in 24 CFR 3280 at the time the home was labeled.

Serial Number(s):

H24726GL/R

Date of Manufacture:

11-01-1982

Wind Zone: Zone II



Roof Load Zone: South



Thermal Zone: Zone 1



Verification Provided by the Institute for Building Technology and Safety

Allen L. Gorman
Chief Executive Officer

IBTS Verification Seal



This information is applicable only to the home having serial numbering and date of manufacture noted above. IBTS provides this verification based on the production reports provided by the home manufacturer and the zone requirements in effect at the time the home was labeled by the home manufacturer. IBTS is not liable for changes to the home's construction or subsequent home moves that may affect the home performance information verified

The Institute for Building Technology and Safety
(a nonprofit organization)

45207 Research Place, Ashburn VA 20147 | 866-482-8868 | www.ibts.org

MOBILE HOME REGISTRATION SUBCONTRACTOR REGISTRATION FORM

APPLICATION NUMBER 1907-81 CONTRACTOR Badney Carmichael Phone 904-364-6353

THIS FORM MUST BE SUBMITTED PRIOR TO THE ISSUANCE OF A PERMIT

In Columbia County one permit will cover all trades doing work at the permitted site. It is required that we have records of the subcontractors who actually did the trade specific work under the permit. Per Florida Statute 440 and Ordinance 89-6, a contractor shall require all subcontractors to provide evidence of workers' compensation or exemption, general liability insurance and a valid Certificate of Competency license in Columbia County.

Any changes, the permitted contractor is responsible for the corrected form being submitted to this office prior to the start of that subcontractor beginning any work. Violations will result in stop work orders and/or fines.

ELECTRICAL	Print Name <u>Lyndsey Spruill</u> License # <u>owner</u> Qualifier Form Attached ☐	Signature <u>Lyndsey Spruill</u> Phone # <u>904-456-6354</u>
MECHANICAL/ A/C	Print Name <u>Lyndsey Spruill</u> License # <u>owner</u> Qualifier Form Attached ☐	Signature <u>Lyndsey Spruill</u> Phone # <u>904-456-6354</u>

Qualifier Forms cannot be submitted for any Specialty License.

Specialty License	License Number	Sub-Contractors Printed Name	Sub-Contractors Signature
MASON			
CONCRETE FINISHER			

F. S. 440.103 Building permits; Identification of minimum premium policy.—Every employer shall, as a condition to applying for and receiving a building permit, show proof and certify to the permit issuer that it has secured compensation for its employees under this chapter as provided in ss. 440.10 and 440.38, and shall be presented each time the employer applies for a building permit.

Revised 10/20/2015



STATE OF FLORIDA
DEPARTMENT OF HEALTH
ONSITE SEWAGE TREATMENT AND DISPOSAL
SYSTEM
APPLICATION FOR CONSTRUCTION PERMIT

PERMIT NO. 19-0632
DATE PAID: 8/19/19
FEE PAID: 6000
RECEIPT #: 1429367

APPLICATION FOR:

☐ New System ☒ Existing System ☐ Holding Tank ☐ Innovative
☐ Repair ☐ Abandonment ☐ Temporary ☐

APPLICANT: Rhonda McDonald / Lyndsey Spruill
AGENT: Wendy Grennell TELEPHONE: 352-681-9241
MAILING ADDRESS: 3104 SW Old Wire Rd Fort White FL

32038

TO BE COMPLETED BY APPLICANT OR APPLICANT'S AUTHORIZED AGENT. SYSTEMS MUST BE CONSTRUCTED BY A PERSON LICENSED PURSUANT TO 489.105(3) (m) OR 489.552, FLORIDA STATUTES. IT IS THE APPLICANT'S RESPONSIBILITY TO PROVIDE DOCUMENTATION OF THE DATE THE LOT WAS CREATED OR PLATTED (MM/DD/YY) IF REQUESTING CONSIDERATION OF STATUTORY GRANDFATHER PROVISIONS.

PROPERTY INFORMATION

LOT: 8 BLOCK: _____ SUBDIVISION: Loblolly Addition PLATTED: _____

PROPERTY ID #: 22-45-16-03086-208 ZONING: _____ I/M OR EQUIVALENT: ☐ Y ☒ N

PROPERTY SIZE: .99 ACRES WATER SUPPLY: ☒ PRIVATE PUBLIC ☐ ≤ 2000 GPD ☐ > 2000 GPD

IS SEWER AVAILABLE AS PER 381.0065, FS? ☐ Y ☒ N DISTANCE TO SEWER: NA FT

PROPERTY ADDRESS: 339 SW Lambay Circle Lake City FL 32024

DIRECTIONS TO PROPERTY: Hwy 90 W, TL on Sisters Welcome, TR on SW Steedley, TR on SW Sparrow Terr, TL on SW Lambay Cir 8th lot on Right

BUILDING INFORMATION

☒ RESIDENTIAL ☐ COMMERCIAL

Unit No	Type of Establishment	No. of Bedrooms	Building Area Sqft	Commercial/Institutional System Design Table 1, Chapter 64E-6, FAC
1	DWmH	3	1248	ORIGINAL ATTACHED
2				
3				
4	DWmH	3	1848	

NEW 1 DWmH 3 1248 ORIGINAL ATTACHED

2

3

4 DWmH 3 1848

☐ Floor/Equipment Drains ☐ Other (Specify) _____

SIGNATURE: Wendy Grennell DATE: 7/29/19

STATE OF FLORIDA
DEPARTMENT OF HEALTH
APPLICATION FOR CONSTRUCTION PERMIT

Permit Application Number 19-0032

----- PART II - SITEPLAN -----

Scale: Each block represents 10 feet and 1 inch = 40 feet.

See Attached

Notes: _____

Site Plan submitted by: Wendy Hennel Agent
Plan Approved ✓ Not Approved _____ Date 8/20/19
By [Signature] _____ County Health Department

ALL CHANGES MUST BE APPROVED BY THE COUNTY HEALTH DEPARTMENT

339 Lambay Cir
Parcel #
22-45-16-03086-208


Vacant

19-0632

N
↑

Occupied

No well
within
75'

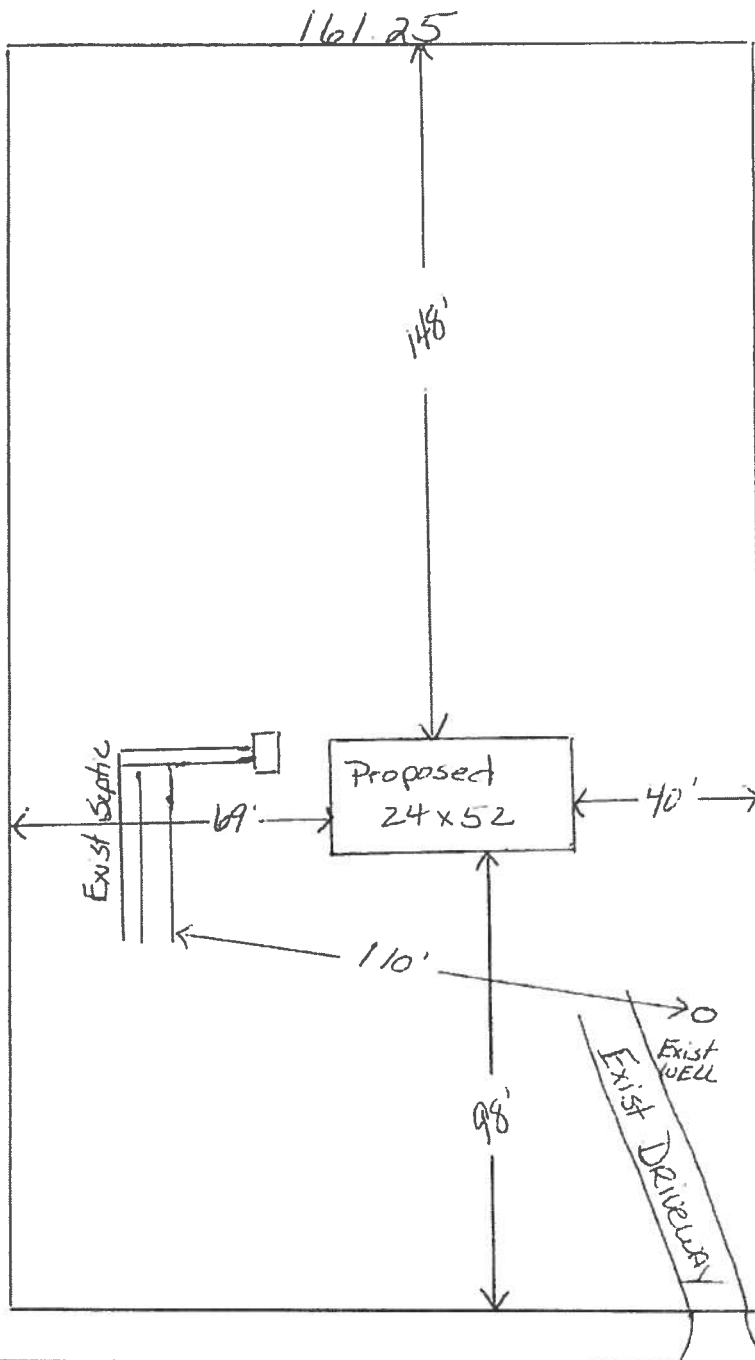

LAMBAY CIRCLE

Submitted by: Wendy Grennell

Scale 1" = 40'

Laurie Hodson

From: Laurie Hodson
Sent: Wednesday, September 18, 2019 11:25 AM
To: 'wendyg226@bellsouth.net'
Subject: McDonald application

Wendy,

Checking on this application because the Fiscal year starts Oct. 1 and the mobile home assessment fees will be charged at 12 months, which is the highest dollar amount for the year.

This permit only needs the Installers decal number. The fee for September is \$409.41. The fee for October is \$787.98.

Hope you are doing well!

Thank you,

Laurie Hodson

Laurie Hodson, Administrative Supervisor
Columbia County Building & Zoning Department
135 NE Hernando Ave, Suite B-21,
Lake City, FL 32055
Office: (386) 758-1007
Fax: (386) 758-2160
www.columbiacountyfla.com
laurie_hodson@columbiacountyfla.com

409.41

CASH
3ish