



STATE OF FLORIDA  
DEPARTMENT OF HEALTH  
ONSITE SEWAGE TREATMENT AND DISPOSAL  
SYSTEM  
APPLICATION FOR CONSTRUCTION PERMIT

PERMIT NO. 13-513E  
DATE PAID: 10/2/13  
FEE PAID: 60.00  
RECEIPT #: 165026

APPLICATION FOR:

☐ New System ☒ Existing System ☐ Holding Tank ☐ Innovative  
☐ Repair ☐ Abandonment ☐ Temporary ☐

APPLICANT: Donald Downs RJDmyway@mindspring.com

AGENT: RJH Construction TELEPHONE: 386 935-2095

MAILING ADDRESS: 121 SW Cessna Ct. Lake City FL

TO BE COMPLETED BY APPLICANT OR APPLICANT'S AUTHORIZED AGENT. SYSTEMS MUST BE CONSTRUCTED BY A PERSON LICENSED PURSUANT TO 489.105(3)(m) OR 489.552, FLORIDA STATUTES. IT IS THE APPLICANT'S RESPONSIBILITY TO PROVIDE DOCUMENTATION OF THE DATE THE LOT WAS CREATED OR PLATTED (MM/DD/YY) IF REQUESTING CONSIDERATION OF STATUTORY GRANDFATHER PROVISIONS.

PROPERTY INFORMATION

LOT: 34 BLOCK: \_\_\_\_\_ SUBDIVISION: Brothers Welcome Airpark PLATTED: \_\_\_\_\_

PROPERTY ID #: 12-45-11-02935-03 ZONING: \_\_\_\_\_ I/M OR EQUIVALENT: ☐ Y ☒ N

PROPERTY SIZE: 750 ACRES WATER SUPPLY: ☒ PRIVATE PUBLIC ☐  $\leq 2000$  GPD ☐  $> 2000$  GPD

IS SEWER AVAILABLE AS PER 381.0065, FS? ☐ Y ☐ N DISTANCE TO SEWER: \_\_\_\_\_ FT

PROPERTY ADDRESS: 121 SW Cessna Ct. Lake City

DIRECTIONS TO PROPERTY: \_\_\_\_\_

BUILDING INFORMATION

☒ RESIDENTIAL ☐ COMMERCIAL

Unit No	Type of Establishment	No. of Bedrooms	Building Area Sqft	Commercial/Institutional System Design Table 1, Chapter 64E-6, FAC
1	<u>SFD</u>	<u>3</u>	<u>2394</u>	<u>ORIGINAL ATTACHED</u>
2	<u>Addition/Pinning Rn.</u>		<u>182</u>	
3			<u>2476</u>	
4				

☐ Floor/Equipment Drains ☐ Other (Specify) \_\_\_\_\_


SIGNATURE: Robert Hoag DATE: 10/2/13

STATE OF FLORIDA  
DEPARTMENT OF HEALTH  
APPLICATION FOR CONSTRUCTION PERMIT

Permit Application Number 13-0513-E

----- PART II - SITEPLAN -----

Scale: Each block represents 10 feet and 1 inch = 40 feet

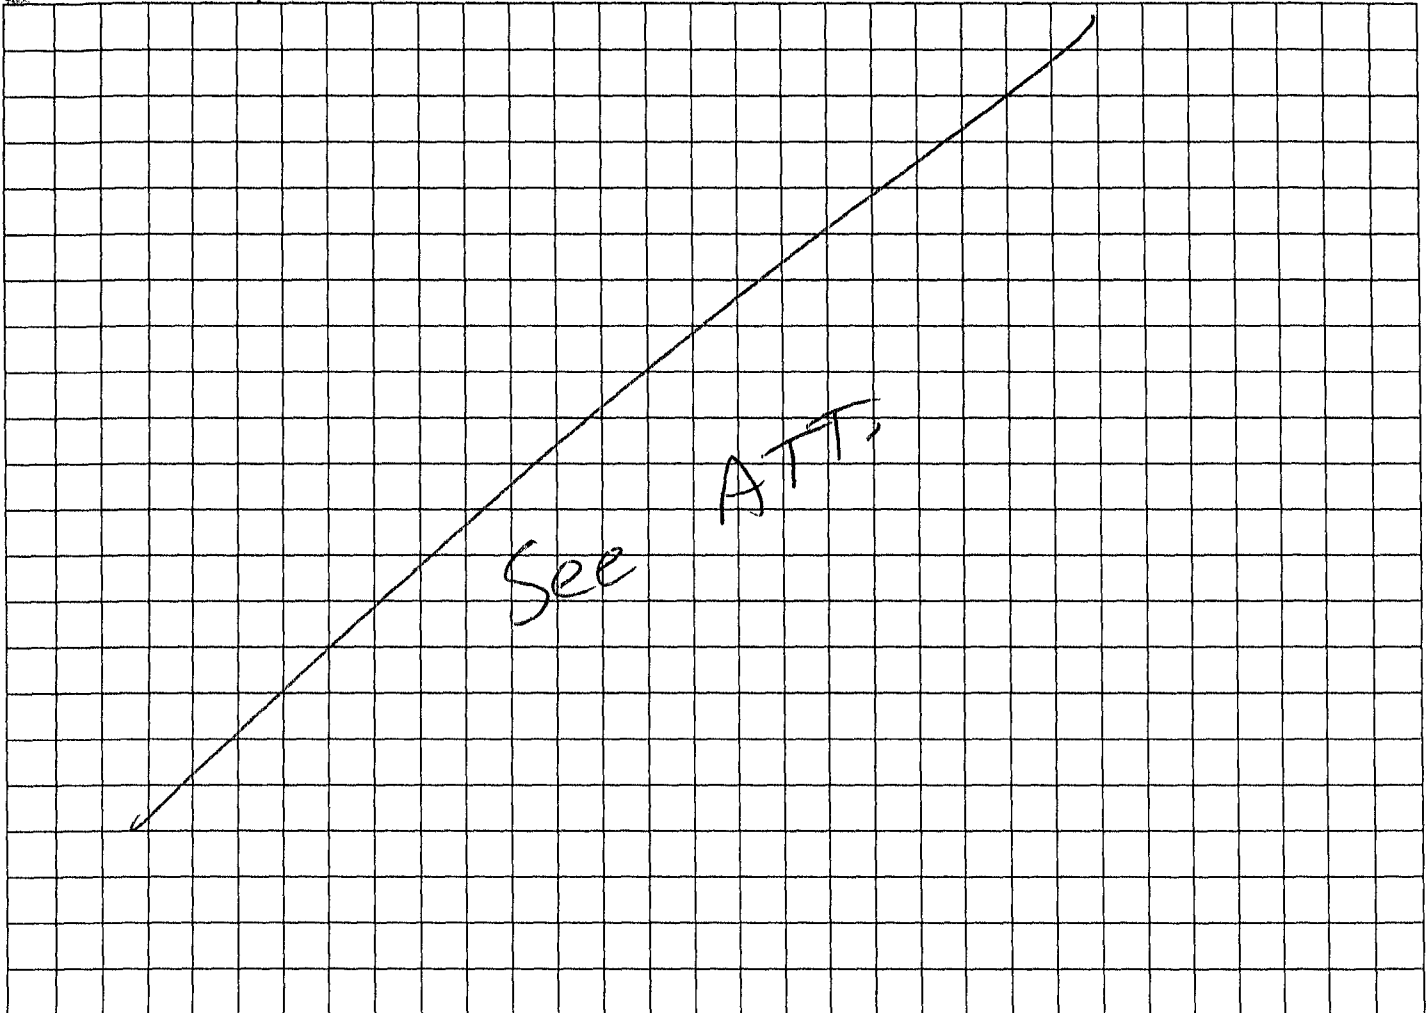

Notes. \_\_\_\_\_

Site Plan submitted by B. J. Ford

Plan Approved ☒ Not Approved ☐

By Sallie Ford Env Health Director Columbia

Agent

Date 10-9-13

County Health Department


**ALL CHANGES MUST BE APPROVED BY THE COUNTY HEALTH DEPARTMENT**

Application for Onsite Sewage Disposal System  
Construction Permit. Part II Site Plan  
Permit Application Number: \_\_\_\_\_

ALL CHANGES MUST BE APPROVED BY THE COUNTY HEALTH UNIT

MORIN/CR 99-6887

CR 19.  
From New  
Const. of Home or

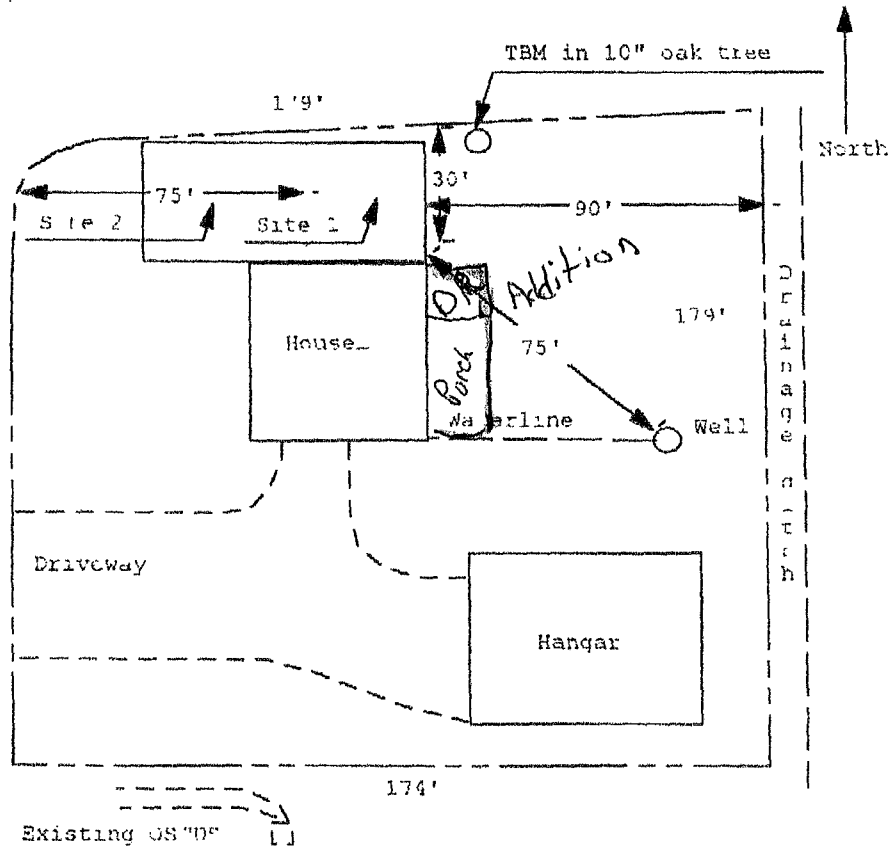

Cannon Creek Airport, Lot 34

1 inch = 50 feet

Homeowner - DONALD DOWNS  
Contractor - KTH Construction  
Address - 121 SW CESSNA CT.  
Subdivision - CANNON CREEK AIRPORT  
Property ID - 12-45-16-02947-034