

Parcel:
33-5S-16-03745-304 (18702)

Owner & Property Info

Owner **WIGGINS SAMUEL J**
WIGGINS NETTIE ROSS
1713 GALLUP DR
STOCKBRIDGE, GA 30281

Site

KATRINA TANNAHION &
LARRY STARLING
Deed Attached

Result: 2 of 2

Description* LOT 4 SUNVIEW ESTATES ADDITION S/D. AG 1036-1354, WD 1058-586.

Area 5.01 AC S/T/R 33-5S-16

Use Code** VACANT (0000) Tax District 3

Prepared by and return to:

Crystal L. Curran
Springs Title, LLC
13900 Tech City Drive
Suite 412
Alachua, FL 32615
(352) 565-7800
File No 21-16

Parcel Identification No 33-5S-16-03745-304

[Space Above This Line For Recording Data]

WARRANTY DEED

(STATUTORY FORM - SECTION 689.02, F.S.)

This indenture made the 30th day of August, 2021 between Samuel J. Wiggins and Nettie Ross Wiggins, husband and wife, whose post office address is 1713 Gallup Drive, Stockbridge, GA 30281, of the County of Henry, State of Georgia, Grantors, to Katrina Tannachion, a single woman and Larry Starling, a married man, as joint tenants with full rights of survivorship, whose post office address is 643 Southwest Broderick Drive, Lake City, FL 32025, of the County of Columbia, State of Florida, Grantees:

Witnesseth, that said Grantors, for and in consideration of the sum of TEN DOLLARS (U.S.\$10.00) and other good and valuable considerations to said Grantors in hand paid by said Grantees, the receipt whereof is hereby acknowledged, has granted, bargained, and sold to the said Grantees, and Grantees' heirs and assigns forever, the following described land, situate, lying and being in Columbia, Florida, to-wit:

Lot 4, SUNVIEW ESTATES ADDITION, according to the map or plat thereof, as recorded in Plat Book 7, Page(s) 106 and 107, of the Public Records of Columbia County, Florida.

Together with all the tenements, hereditaments and appurtenances thereto belonging or in anywise appertaining.

Subject to taxes for 2021 and subsequent years, not yet due and payable; covenants, restrictions, easements, reservations and limitations of record, if any.

TO HAVE AND TO HOLD the same in fee simple forever.

And Grantors hereby covenant with the Grantees that the Grantors are lawfully seized of said land in fee simple, that Grantors have good right and lawful authority to sell and convey said land and that the Grantors hereby fully warrant the title to said land and will defend the same against the lawful claims of all persons whomsoever.

In Witness Whereof, Grantors have hereunto set Grantors' hand and seal the day and year first above written.

Signed, sealed and delivered in our presence:

April Carnall
WITNESS #1 SIGN AND
PRINT NAME: April Carnall
[Signature]
WITNESS #2 SIGN AND
PRINT NAME: Alexis Heath

Samuel J. Wiggins
Samuel J. Wiggins
Nettie Ross Wiggins
Nettie Ross Wiggins

STATE OF Georgia
COUNTY OF Henry

The foregoing instrument was acknowledged before me by means of (x) physical presence or () online notarization this 27 day of August, 2021, by Samuel J. Wiggins and Nettie Ross Wiggins.

[Signature]
Signature of Notary Public
Print/Type/Stamp Name of Notary

Personally Known: _____ OR Produced Identification: X
Type of Identification
Produced: Driver's License



MOBILE HOME INSTALLATION SUBCONTRACTOR VERIFICATION FORM

APPLICATION NUMBER _____ CONTRACTOR Robert Sheppard PHONE 386-623-2203

THIS FORM MUST BE SUBMITTED PRIOR TO THE ISSUANCE OF A PERMIT

Katrina Tannachion

In Columbia County one permit will cover all trades doing work at the permitted site. It is REQUIRED that we have records of the subcontractors who actually did the trade specific work under the permit. Per Florida Statute 440 and Ordinance 89-6, a contractor shall require all subcontractors to provide evidence of workers' compensation or exemption, general liability insurance and a valid Certificate of Competency license in Columbia County.

Any changes, the permitted contractor is responsible for the corrected form being submitted to this office prior to the start of that subcontractor beginning any work. Violations will result in stop work orders and/or fines.

ELECTRICAL	Print Name <u>Glenn Whittington</u>	Signature 
	License #: <u>EC 13002957</u>	Phone #: <u>386-972-1700</u>
	Qualifier Form Attached ☒	
MECHANICAL/ A/C _____	Print Name <u>Ronald Bonds Sr.</u>	Signature 
	License #: <u>CAC1817658</u>	Phone #: <u>800-259-3470</u>
	Qualifier Form Attached ☒	

Qualifier Forms cannot be submitted for any Specialty License.

Specialty License	License Number	Sub-Contractors Printed Name	Sub-Contractors Signature
MASON			
CONCRETE FINISHER			

F. S. 440.103 Building permits; identification of minimum premium policy.--Every employer shall, as a condition to applying for and receiving a building permit, show proof and certify to the permit issuer that it has secured compensation for its employees under this chapter as provided in ss. 440.10 and 440.38, and shall be presented each time the employer applies for a building permit.

Revised 10/30/2015



COLUMBIA COUNTY BUILDING DEPARTMENT
135 NE Hernando Ave, Suite B-21, Lake City, FL 32055
Phone: 386-758-1008 Fax: 386-758-2160

LICENSED QUALIFIER AUTHORIZATION

I, Glen Whittington (license holder name), licensed qualifier
for Whittington Electric Inc (company name), do certify that
the below referenced person(s) listed on this form is/are contracted/hired by me, the license
holder, or is/are employed by me directly or through an employee leasing arrangement; or, is an
officer of the corporation; or, partner as defined in Florida Statutes Chapter 468, and the said
person(s) is/are under my direct supervision and control and is/are authorized to purchase and
sign permits; call for inspections and sign subcontractor verification forms on my behalf.

Printed Name of Person Authorized	Signature of Authorized Person
1. <u>Dan Sord</u>	1. <u>[Signature]</u>
2. <u>Rocky Ford</u>	2. <u>[Signature]</u>
3.	3.
4.	4.
5.	5.

I, the license holder, realize that I am responsible for all permits purchased, and all work done
under my license and fully responsible for compliance with all Florida Statutes, Codes, and
Local Ordinances. I understand that the State and County Licensing Boards have the power and
authority to discipline a license holder for violations committed by him/her, his/her agents,
officers, or employees and that I have full responsibility for compliance with all statutes, codes
and ordinances inherent in the privilege granted by issuance of such permits.

If at any time the person(s) you have authorized is/are no longer agents, employee(s), or
officer(s), you must notify this department in writing of the changes and submit a new letter of
authorization form, which will supersede all previous lists. Failure to do so may allow
unauthorized persons to use your name and/or license number to obtain permits.

[Signature] License Qualifiers Signature (Notarized) FL13002957 License Number 3/7/16 Date

NOTARY INFORMATION:

STATE OF: FL COUNTY OF: Columbia

The above license holder, whose name is Glen Whittington,
personally appeared before me and is known by me or has produced identification
(type of I.D.) FL DL on this 7 day of MARCH, 20 16.

[Signature]
NOTARY'S SIGNATURE





COLUMBIA COUNTY BUILDING DEPARTMENT
135 NE Hernando Ave, Suite B-21, Lake City, FL 32055
Phone: 386-758-1008 Fax: 386-758-2160

LICENSED QUALIFIER AUTHORIZATION

I, Ronald E Bonds Sr (license holder name), licensed qualifier for STYLE CREST ENTERPRISES, INC (company name), do certify that the below referenced person(s) listed on this form is/are contracted/hired by me, the license holder, or is/are employed by me directly or through an employee leasing arrangement; or, is an officer of the corporation; or, partner as defined in Florida Statutes Chapter 468, and the said person(s) is/are under my direct supervision and control and is/are authorized to purchase and sign permits; call for inspections and sign subcontractor verification forms on my behalf.

Printed Name of Person Authorized	Signature of Authorized Person
1. Dale Burd	1.
2. Rocky Ford	2.
3. Kelly Bishop	3.
4.	4.
5.	5.

I, the license holder, realize that I am responsible for all permits purchased, and all work done under my license and fully responsible for compliance with all Florida Statutes, Codes, and Local Ordinances. I understand that the State and County Licensing Boards have the power and authority to discipline a license holder for violations committed by him/her, his/her agents, officers, or employees and that I have full responsibility for compliance with all statutes, codes and ordinances inherent in the privilege granted by issuance of such permits.

If at any time the person(s) you have authorized is/are no longer agents, employee(s), or officer(s), you must notify this department in writing of the changes and submit a new letter of authorization form, which will supersede all previous lists. Failure to do so may allow unauthorized persons to use your name and/or license number to obtain permits.

Ronald E Bonds Sr License Qualifiers Signature (Notarized) CRC 1817658 License Number 2-16-16 Date

NOTARY INFORMATION:

STATE OF: FL COUNTY OF: Bay

The above license holder, whose name is Ronald Edward Bonds Sr personally appeared before me and is known by me or has produced identification (type of I.D.) _____ on this 16th day of FEB, 20 16.

Stacey Ann Hopkins
NOTARY'S SIGNATURE

(Seal/Stamp)



PERMIT WORKSHEET

PERMIT NUMBER

Installer Robert Sheppard License # IH 1025386

Installer Mobile Phone # 386-623-2203



Address of home being installed 180 SW 7th Ave
Fort Lauderdale, FL 33303

Manufacturer Livestack Length x width 76x32

NOTE: if home is a single wide fill out one half of the blocking plan
if home is a triple or quad wide sketch in remainder of home

I understand Lateral Arm Systems cannot be used on any home (new or used)
where the sidewall ties exceed 5 ft 4 in.

Installer's initials R.S.

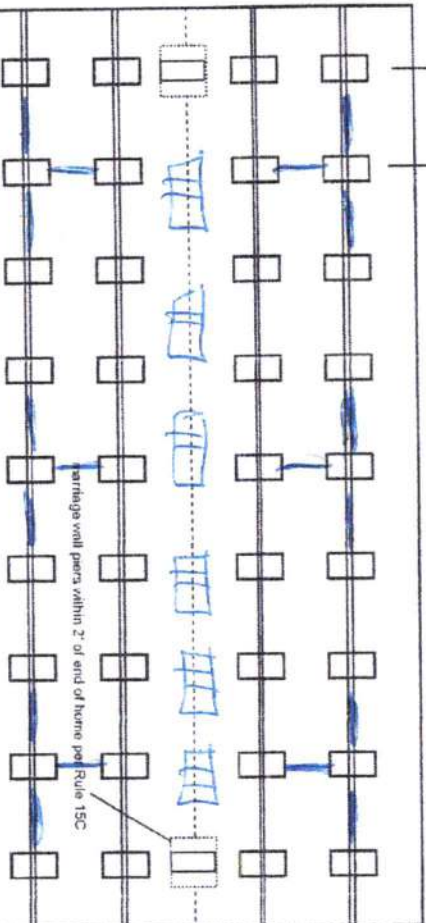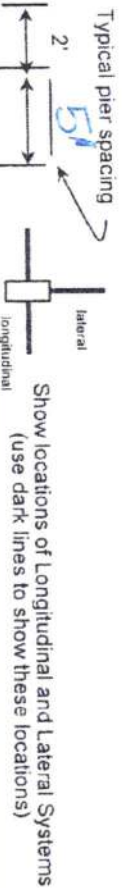

New Home ☒ Used Home ☐

Home installed to the Manufacturer's Installation Manual

Home is installed in accordance with Rule 15-C

Single wide ☐ Wind Zone II ☒ Wind Zone III ☐

Double wide ☒ Installation Decal # 165818

Triple/Quad ☐ Serial # 10464-10022070AB

Roof System: ☒ Typical ☐ Hinged

PIER SPACING TABLE FOR USED HOMES

Load bearing capacity (sq in)	16" x 16" (256)	18 1/2" x 18 1/2" (342)	20" x 20" (400)	22" x 22" (484)	24" x 24" (576)	26" x 26" (676)
1000 psf	3'	4'	5'	6'	7'	8'
1500 psf	4'6"	6'	7'	8'	8'	8'
2000 psf	6'	8'	8'	8'	8'	8'
2500 psf	7'6"	8'	8'	8'	8'	8'
3000 psf	8'	8'	8'	8'	8'	8'
3500 psf	8'	8'	8'	8'	8'	8'

* interpolated from Rule 15C-1 pier spacing table.

PIER PAD SIZES

I-beam pier pad size

17x25

Perimeter pier pad size

16x16

Other pier pad sizes (required by the mfg.)

17x25

Draw the approximate locations of marriage wall openings 4 foot or greater. Use this symbol to show the piers.

List all marriage wall openings greater than 4 foot and their pier pad sizes below.

Opening Pier pad size

4 ft ☒ 5 ft ☐

FRAME TIES

within 2' of end of home spaced at 5' 4" oc

OTHER TIES

Longitudinal Stabilizing Device (LSD)

Manufacturer Evergreen Longitudinal Marriage wall

Manufacturer Evergreen Lateral Arms

Number 28

Longitudinal Marriage wall

Shearwall

PERMIT NUMBER

PERMIT WORKSHEET

page 2 of 2

POCKET PENETROMETER TEST

The pocket penetrometer tests are rounded down to _____ psf or check here to declare 1000 lb. soil ☒ without testing.

X 1000 X 1000 X 1000

POCKET PENETROMETER TESTING METHOD

1. Test the perimeter of the home at 6 locations.
2. Take the reading at the depth of the footer.
3. Using 500 lb. increments, take the lowest reading and round down to that increment.

X 1000 X 1000 X 1000

TORQUE PROBE TEST

The results of the torque probe test is 340 inch pounds or check here if you are declaring 5' anchors without testing. A test showing 275 inch pounds or less will require 5 foot anchors.

Note: A state approved lateral arm system is being used and 4 ft. anchors are allowed at the sidewall locations. I understand 5 ft. anchors are required at all centerline tie points where the torque test reading is 275 or less and where the mobile home manufacturer may requires anchors with 4000 lb holding capacity.

RS Installer's initials

ALL TESTS MUST BE PERFORMED BY A LICENSED INSTALLER

Installer Name

Robert Sheppard

Date Tested

9-7-2021

Electrical

Connect electrical conductors between multi-wide units, but not to the main power source. This includes the bonding wire between multi-wide units. Pg 29

Plumbing

Connect all sewer drains to an existing sewer, tap or septic tank. Pg. 28

Connect all potable water supply piping to an existing water meter, water tap, or other independent water supply systems. Pg 29

Site Preparation

Debris and organic material removed ☒ Swale ☒ Pad ☒ Other ☐

Fastening multi wide units

Floor: Type Fastener: LAGS Length: 5'1" Spacing: 16'11"
Walls: Type Fastener: LAGS Length: 4'11" Spacing: 16'11"
Roof: Type Fastener: LAGS Length: 4'11" Spacing: 16'11"
For used homes a min. 30 gauge, 8" wide, galvanized metal strip will be centered over the peak of the roof and fastened with galv. roofing nails at 2" on center on both sides of the centerline.

Gasket (weatherproofing requirement)

I understand a properly installed gasket is a requirement of all new and used homes and that condensation, mold, mildew and buckled marriage walls are a result of a poorly installed or no gasket being installed. I understand a strip of tape will not serve as a gasket.

Installer's initials RS

Type gasket FEAM

Installed: Between Floors Yes ☒
Between Walls Yes ☒
Bottom of ridgebeam Yes ☒

Weatherproofing

The bottomboard will be repaired and/or taped. Yes ☒ Pg. 28
Siding on units is installed to manufacturer's specifications. Yes ☒
Fireplace chimney installed so as not to allow intrusion of rain water. Yes ☒

Miscellaneous

Skirting to be installed. Yes ☒ No ☐
Dryer vent installed outside of skirting. Yes ☐ N/A ☒
Range downflow vent installed outside of skirting. Yes ☐ N/A ☒
Drain lines supported at 4 foot intervals. Yes ☒
Electrical crossovers protected. Yes ☒
Other: ☐

Installer verifies all information given with this permit worksheet is accurate and true based on the manufacturer's installation instructions and or Rule 15C-1 & 2

Installer Signature Robert Sheppard Date 9-7-2021

Х. Катина М. Тавначиди
Катина М. Тавначиди



A	MAIN ELECTRICAL	G	DUCT CROSSOVER
B	ELECTRICAL CROSSOVER	H	SEWER DROPS
C	WATER INLET	I	RETURN AIR (W/OPT. HEAT PUMP OH DUCT)
D	WATER CROSSOVER (IF ANY)	J	SUPPLY AIR (W/OPT. HEAT PUMP OH DUCT)
E	GAS INLET (IF ANY)		
F	GAS CROSSOVER (IF ANY)		

7-11-2016

TO BE USED IN CONJUNCTION WITH THE INSTALLATION MANUAL AND ITS SUPPLEMENTS

PERIMETER PIERS SHOWN ARE FOR TAPE AND TEXTURE PERIMETER BLOCKING ONLY AND ARE NOT REQUIRED ON A NON-TAPE AND TEXTURE HOME. EXTERIOR OPENINGS STILL REQUIRE BLOCKING PER SETUP MANUAL.


STATE OF FLORIDA
DEPARTMENT OF HEALTH
APPLICATION FOR ONSITE SEWAGE DISPOSAL SYSTEM CONSTRUCTION PERMIT

Permit Application Number _____

TANNACHION/STACHING

PART II - SITEPLAN

Scale: 1 inch = 40 feet.

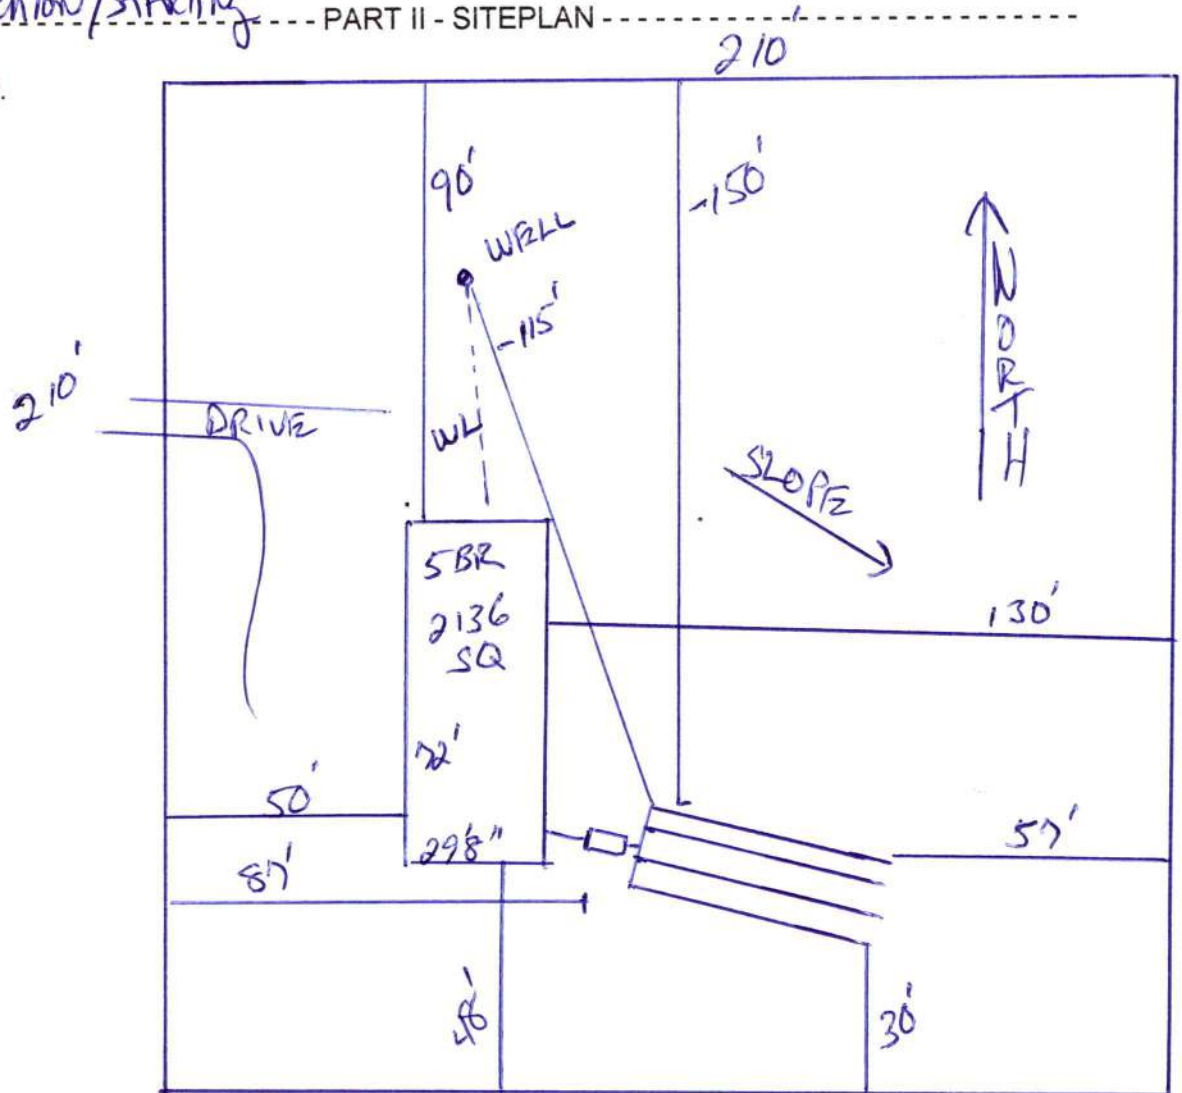

Notes: _____

*1 of 5.01 Acres
See Attached*

Site Plan submitted by: *[Signature]*

CONTRACTOR


Plan Approved _____

Not Approved _____

Date _____

By _____ County Health Department

ALL CHANGES MUST BE APPROVED BY THE COUNTY HEALTH DEPARTMENT

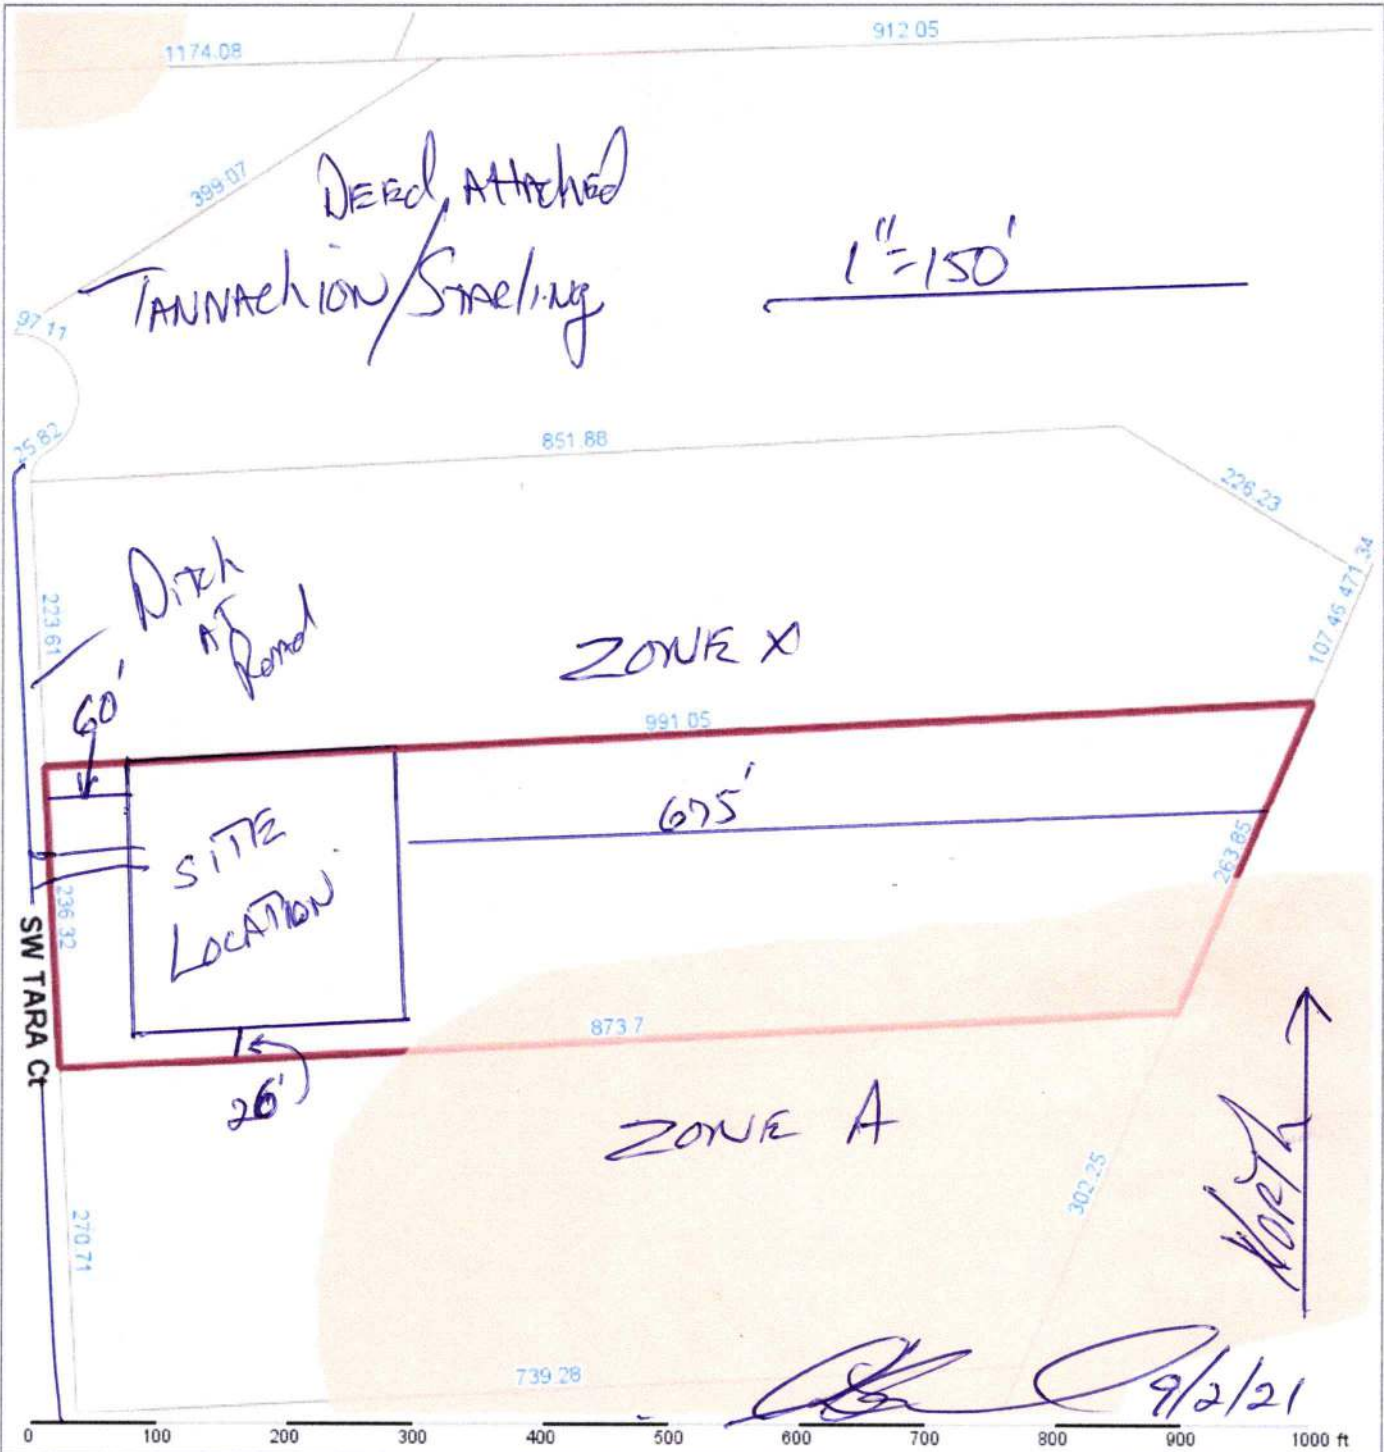


Columbia County Property Appraiser Jeff Hampton Lake City, Florida 386-758-1083										
PARCEL: 33-5S-16-03745-304 (18702) VACANT (0000) 5.01 AC						NOTES:		 Columbia County, FL		
LOT 4 SUNVIEW ESTATES ADDITION S/D. AG 1036-1354, WD 1058-586.										
WIGGINS SAMUEL J		2021 Working Values								
Owner:	WIGGINS NETTIE ROSS		Mkt Lnd	\$30,000	Appraised	\$30,000				
	1713 GALLUP DR		Ag Lnd	\$0	Assessed	\$30,000				
	STOCKBRIDGE, GA 30281		Bldg	\$0	Exempt	\$0				
Site:			XFOB	\$0		county:\$30,000				
Sales	9/9/2005	\$100 V (U)			Total	city:\$0				
Info	10/1/2003	\$28,500 V (U)	Just	\$30,000	Taxable	other:\$0				
						school:\$30,000				
This information., was derived from data which was compiled by the Columbia County Property Appraiser Office solely for the governmental purpose of property assessment. This information should not be relied upon by anyone as a determination of the ownership of property or market value. No warranties, expressed or implied, are provided for the accuracy of the data herein, its use, or it's interpretation. Although it is periodically updated, this information may not reflect the data currently on file in the Property Appraiser's office.										
GrizzlyLogic.com										


3DAXS
Signature
Series

1BD SLD Wingate St.
Lake City, FL 32024


MONSTER MANSION

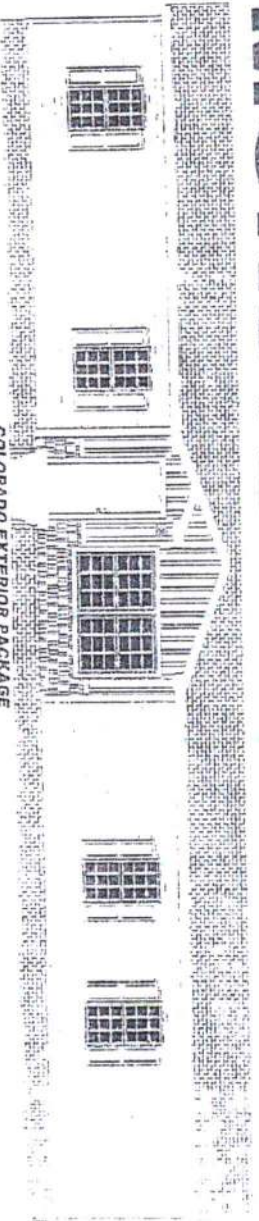

COLORADO EXTERIOR PACKAGE
(STD)

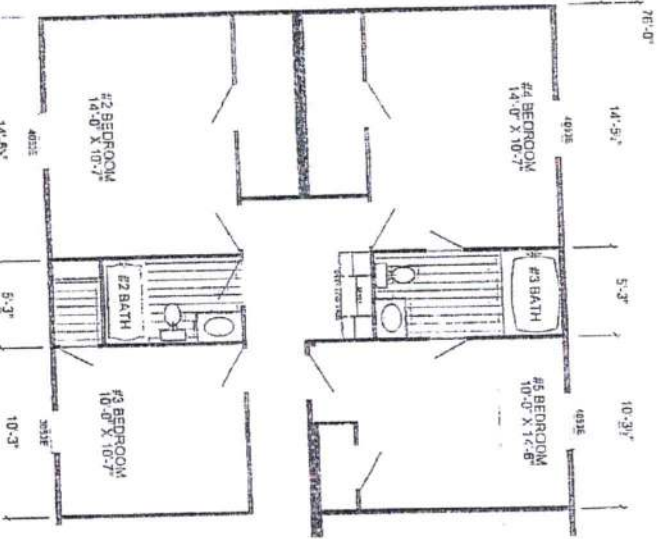


OPTIONAL 4'-0" STRETCH

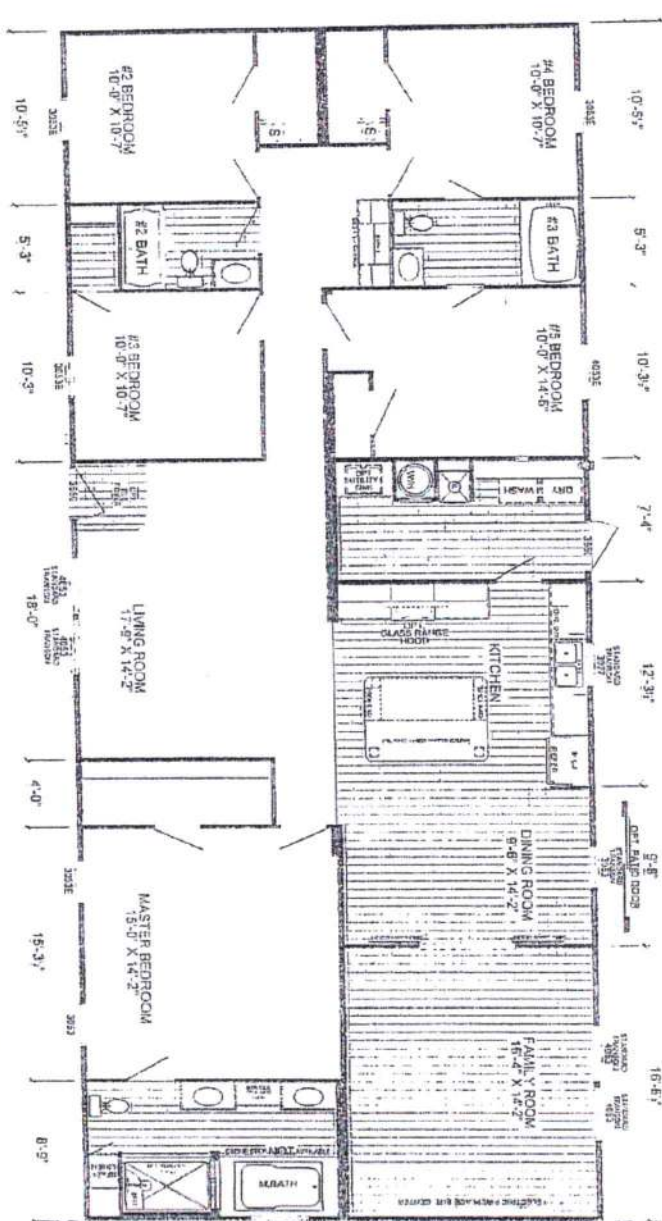

S-3725A-SIG-OAK
5-BEDROOM / 3-BATH
32 X 76 - APPROX. 2136 Sq. Ft.

Date: 10/28/18
* All room dimensions include cases and accent lighting. Spaces are approximate.
* Transition windows are available on options 8 & 9. Standard features only.
* Shelving shown is optional only.
* Stair dimensions are optional only.

X Larry L. Starling 1/9/2021

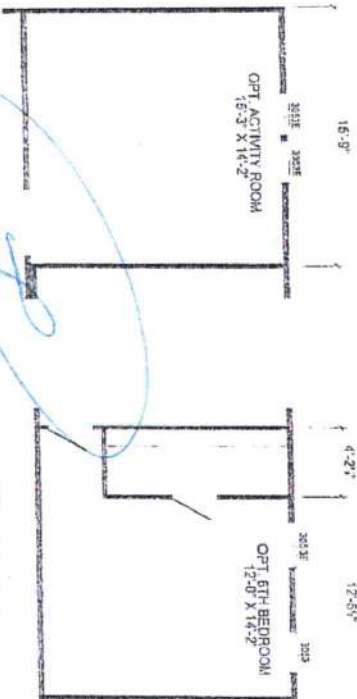

X Katrina M. Tannachion 1/9/2021

X Larry Martin 1-9-2021