

* call customer to meet
 Locked gate
 941-276-3580



STATE OF FLORIDA
 DEPARTMENT OF ENVIRONMENTAL PROTECTION
 ONSITE SEWAGE TREATMENT AND DISPOSAL
 SYSTEM (OSTDS)

PERMIT NO. 23-0219
 DATE PAID: 3/21/23
 FEE PAID: 425.00
 RECEIPT #: AP1954114

APPLICATION FOR CONSTRUCTION PERMIT

APPLICATION FOR:
 New System Existing System Holding Tank Innovative
 Repair Abandonment Temporary

APPLICANT: Mark + Martha Zakowich EMAIL: provisionpermitting@gmail.com
 AGENT: Scrup North 863-517-5701 TELEPHONE: 941-276-3580
 MAILING ADDRESS: 333 SE Damita Gln Lake City FL 32025

TO BE COMPLETED BY APPLICANT OR APPLICANT'S AUTHORIZED AGENT. SYSTEMS MUST BE CONSTRUCTED BY A PERSON LICENSED PURSUANT TO 489.105(3) (m) OR 489.552, FLORIDA STATUTES. IT IS THE APPLICANT'S RESPONSIBILITY TO PROVIDE DOCUMENTATION OF THE DATE THE LOT WAS CREATED OR FLATTED (MM/DD/YY) IF REQUESTING CONSIDERATION OF STATUTORY GRANDFATHER PROVISIONS.

PROPERTY INFORMATION OSTDS REMEDIATION PLAN? Y N

LOT: _____ BLOCK: _____ SUBDIVISION: _____ FLATTED: _____

PROPERTY ID #: D16-165-17-DAL15-006 ZONING: _____ I/M OR EQUIVALENT: Y N

PROPERTY SIZE: 10.17 ACRES WATER SUPPLY: PRIVATE PUBLIC <=2000GPD >2000GPD

IS SEWER AVAILABLE AS PER 391.0065, FS? Y N DISTANCE TO SEWER: _____ FT

PROPERTY ADDRESS: 113 SW Norma Jean Gln Lake City FL

DIRECTIONS TO PROPERTY: L on US-441 S, R on SW Tustenuggee Ave R on SW Norma Jean Gln property on R [corner of Tustenuggee + Norma Jean Gln]

BUILDING INFORMATION RESIDENTIAL COMMERCIAL

Unit No	Type of Establishment	No. of Bedrooms	Building Area Sqft	Commercial/Institutional System Design Table I, Chapter 62-6, FAC
1	<u>Mobile Home</u>	<u>4</u>	<u>2432</u>	
2				
3				
4				

Floor/Equipment Drains Other (Specify) _____


SIGNATURE: Scrup North DATE: 3/16/23

23-0219

1" = 60'
200'

Zakowich

SW Norma Jean GLN

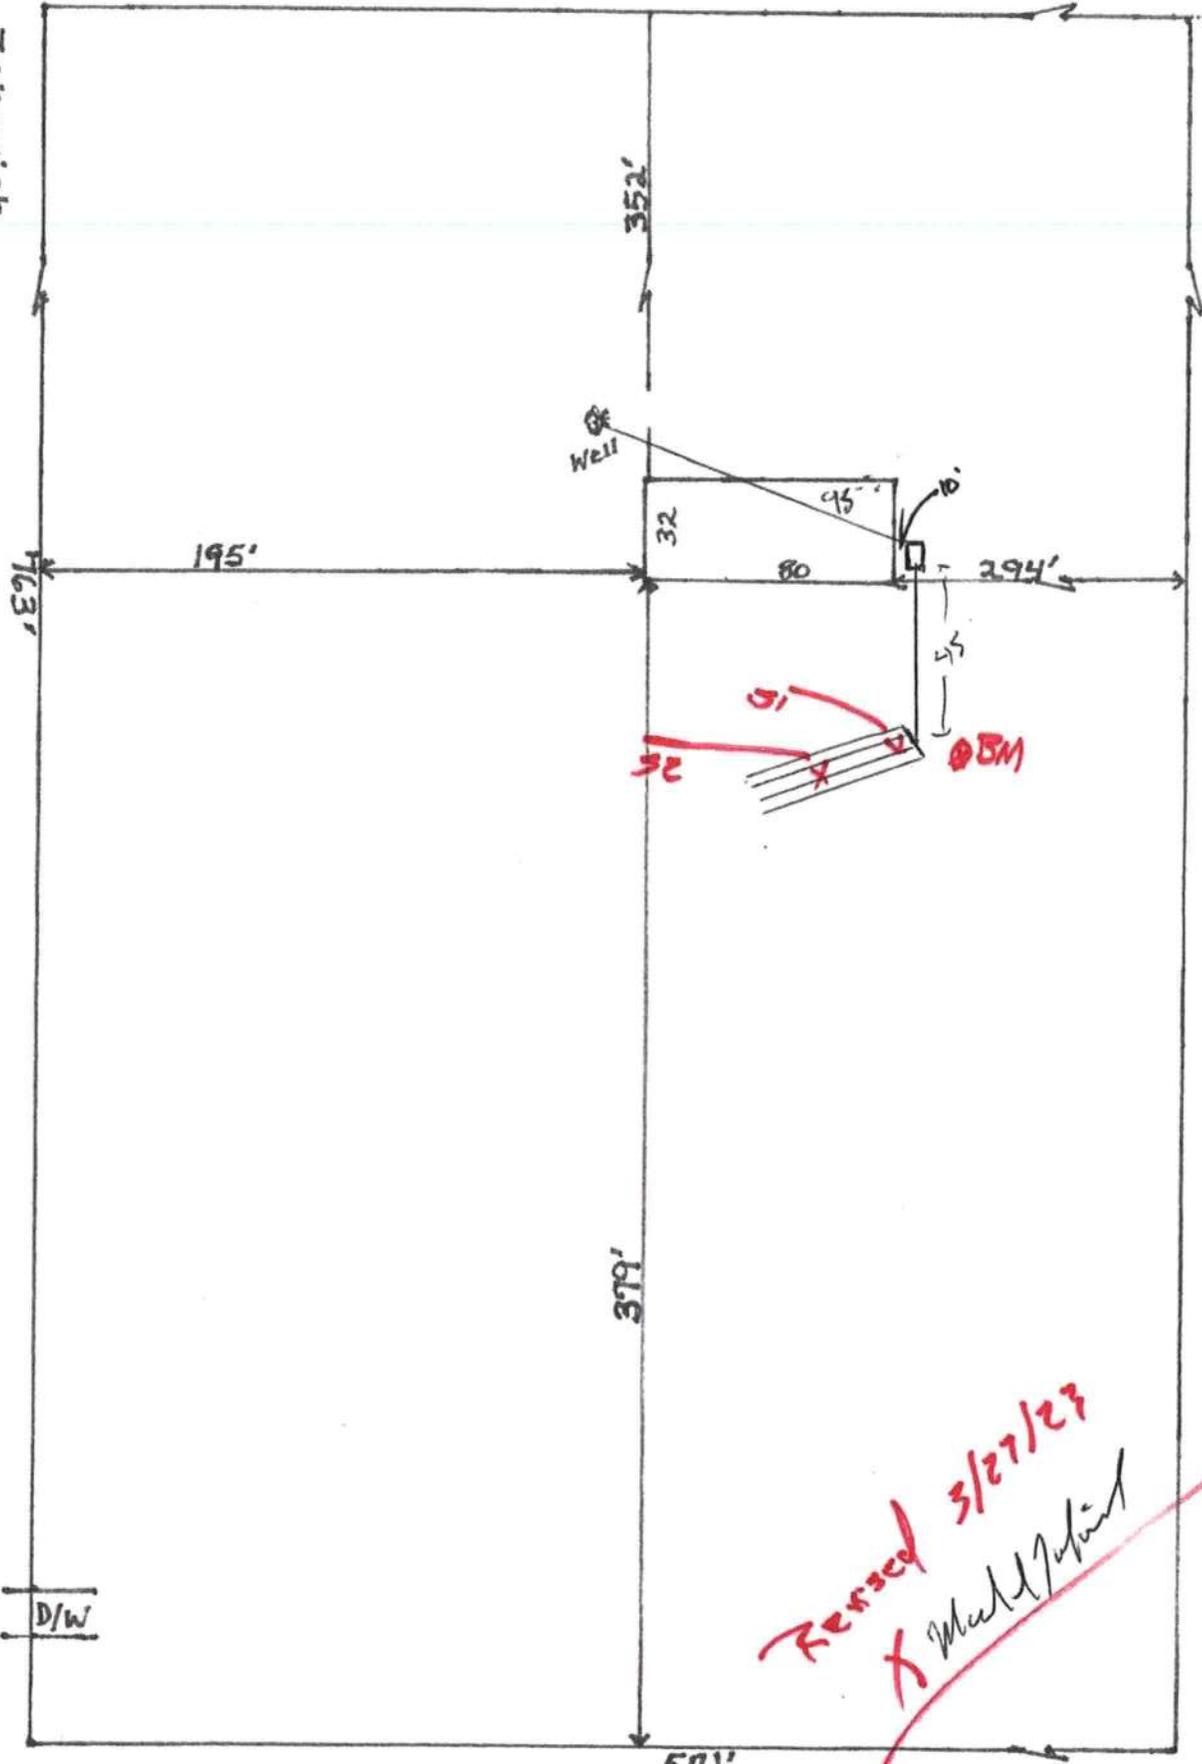

SW TUSTENUGGEE AVE

SOUND NORMA