



STATE OF FLORIDA
DEPARTMENT OF ENVIRONMENTAL PROTECTION
ONSITE SEWAGE TREATMENT AND DISPOSAL
SYSTEM (OSTDS)

PERMIT NO. 26-0233
DATE PAID: 3/6/26
FEE PAID: 68.18
RECEIPT #: 2293269

APPLICATION FOR CONSTRUCTION PERMIT

APPLICATION FOR:
 New System Existing System Holding Tank Innovative
 Repair Abandonment Temporary

APPLICANT: Walter Carman EMAIL: permits@snsmh.com
AGENT: James Warren TELEPHONE: 863-206-5370
MAILING ADDRESS: 154 SW Harrington GLN Lake City FL 32024

TO BE COMPLETED BY APPLICANT OR APPLICANT'S AUTHORIZED AGENT. SYSTEMS MUST BE CONSTRUCTED BY A PERSON LICENSED PURSUANT TO 489.105(3)(m) OR 489.552, FLORIDA STATUTES. IT IS THE APPLICANT'S RESPONSIBILITY TO PROVIDE DOCUMENTATION OF THE DATE THE LOT WAS CREATED OR PLATTED (MM/DD/YY) IF REQUESTING CONSIDERATION OF STATUTORY GRANDFATHER PROVISIONS.

PROPERTY INFORMATION

OSTDS REMEDIATION PLAN? [Y / N]

LOT: _____ BLOCK: _____ SUBDIVISION: _____ PLATTED: _____

PROPERTY ID #: 15-4s-16-03023-001 ZONING: RSF-2 I/M OR EQUIVALENT: [Y / N]

PROPERTY SIZE: 4.0 ACRES WATER SUPPLY: PRIVATE PUBLIC [] <=2000GPD [] >2000GPD

IS SEWER AVAILABLE AS PER 381.0065, FS? [Y / N] DISTANCE TO SEWER: _____ FT

PROPERTY ADDRESS: 154 SW Harrington Gln Lake City FL 32024

DIRECTIONS TO PROPERTY: US 90 W 2 miles L onto 247 3 miles L onto SW Callahan 0.8 miles R onto Sparrow terr 0.5 miles Property on Right

BUILDING INFORMATION

RESIDENTIAL COMMERCIAL

Unit No.	Type of Establishment	No. of Bedrooms	Building Area Sqft	Commercial/Institutional System Design Table I, Chapter 62-6, FAC
1	Mobile Home removed	3	1680	
2	New Mobile Home	3	1560	
3				
4				

Floor/Equipment Drains Other (Specify) _____

SIGNATURE: James Warren DATE: 3-4-26


STATE OF FLORIDA
DEPARTMENT OF ENVIRONMENTAL PROTECTION
APPLICATION FOR CONSTRUCTION PERMIT

Permit Application Number

26-0233

PART II - SITEPLAN

Scale: Each block represents 10 feet and 1 inch = 40 feet.

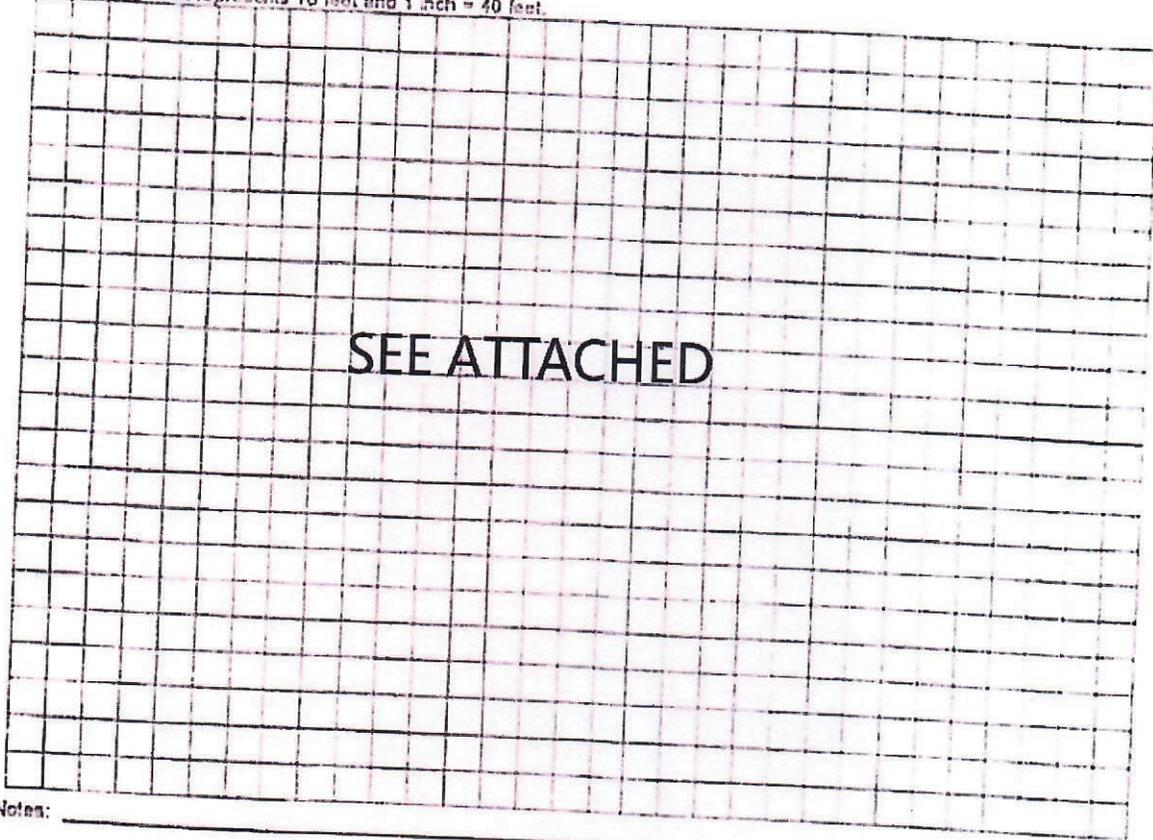

Notes:

Site Plan submitted by:

James W. Miller

Plan Approved

[Signature]

Not Approved

Columbia

Date

3-4-26

County Health Department


3/13/26

ALL CHANGES MUST BE APPROVED BY THE COUNTY HEALTH DEPARTMENT

DEP 4015, 06-21-2022 (Obsoletes previous editions which may not be used)
Incorporated 62-8 004, F.A.C

SW SPARROW TER

EXISTING DRIVEWAY/
START OF
HARRINGTON GLN

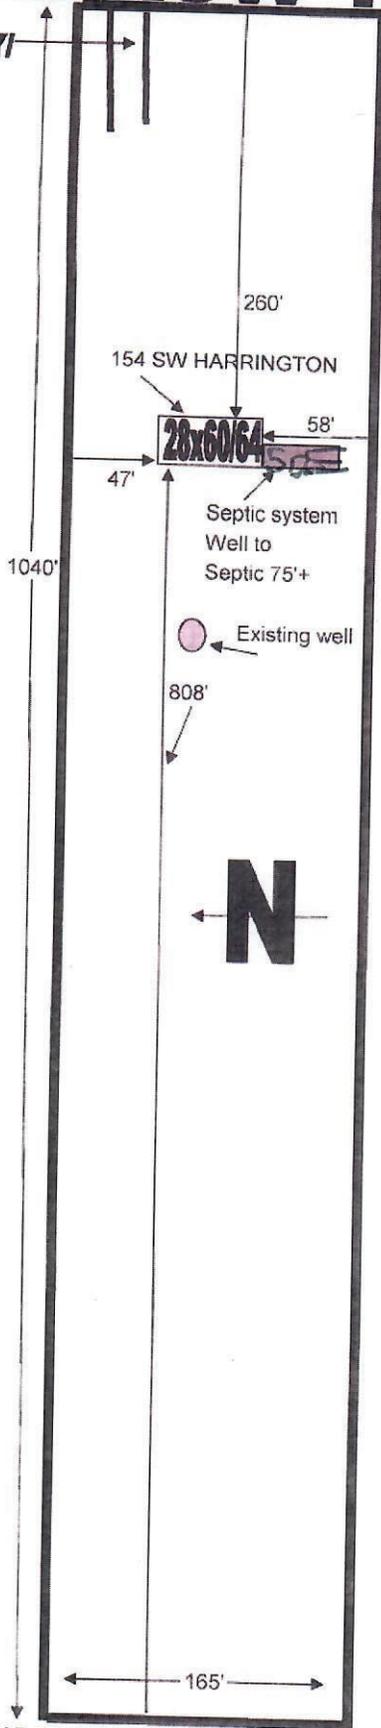

RECEIVED

MAR 11 REC'D

BY: EH

BUYER
ACREAGE

CARMAN, WALTER
4

PARCEL ID# 15-4S-16-03023-001
DEALER: STARS & STRIPES 386-365-8549

DATE DRAWN

2/19/2026