



STATE OF FLORIDA
DEPARTMENT OF HEALTH
ONSITE SEWAGE TREATMENT AND DISPOSAL
SYSTEM



E-MAILED

K. Keen 2/12/06

PERMIT #: 12-SC-4075144

APPLICATION #: AP2287510

DATE PAID: _____

FEE PAID: _____

RECEIPT #: _____

DOCUMENT #: PR2370596

CONSTRUCTION PERMIT FOR: OSTDS New

APPLICANT: LOUIS**26-0115 SPELL

PROPERTY ADDRESS: NW MORRELL Dr White Springs, FL 32096

LOT: _____ BLOCK: _____ SUBDIVISION: _____

PROPERTY ID #: 01593-014 [SECTION, TOWNSHIP, RANGE, PARCEL NUMBER]
[OR TAX ID NUMBER]

SYSTEM MUST BE CONSTRUCTED IN ACCORDANCE WITH SPECIFICATIONS AND STANDARDS OF SECTION 381.0065, F.S., AND CHAPTER 64E-6, F.A.C. DEPARTMENT APPROVAL OF SYSTEM DOES NOT GUARANTEE SATISFACTORY PERFORMANCE FOR ANY SPECIFIC PERIOD OF TIME. ANY CHANGE IN MATERIAL FACTS, WHICH SERVED AS A BASIS FOR ISSUANCE OF THIS PERMIT, REQUIRE THE APPLICANT TO MODIFY THE PERMIT APPLICATION. SUCH MODIFICATIONS MAY RESULT IN THIS PERMIT BEING MADE NULL AND VOID. ISSUANCE OF THIS PERMIT DOES NOT EXEMPT THE APPLICANT FROM COMPLIANCE WITH OTHER FEDERAL, STATE, OR LOCAL PERMITTING REQUIRED FOR DEVELOPMENT OF THIS PROPERTY.

SYSTEM DESIGN AND SPECIFICATIONS

T [900] GALLONS / GPD New Multi-Chambered Septic CAPACITY
A [] GALLONS / GPD N/A CAPACITY
N [] GALLONS GREASE INTERCEPTOR CAPACITY [MAXIMUM CAPACITY SINGLE TANK:1250 GALLONS]
K [] GALLONS DOSING TANK CAPACITY [] GALLONS @ [] DOSES PER 24 HRS #Pumps []

D [375] SQUARE FEET Drainfield SYSTEM
R [] SQUARE FEET N/A SYSTEM

A TYPE SYSTEM: [x] STANDARD [] FILLED [] MOUND []

I CONFIGURATION: [x] TRENCH [] BED []

F LOCATION OF BENCHMARK: Nail with red ribbon in pine N of site

I ELEVATION OF PROPOSED SYSTEM SITE [22.50] [INCHES] FT [] ABOVE [] BELOW BENCHMARK/REFERENCE POINT

E BOTTOM OF DRAINFIELD TO BE [52.50] [INCHES] FT [] ABOVE [] BELOW BENCHMARK/REFERENCE POINT

D FILL REQUIRED: [0.00] INCHES EXCAVATION REQUIRED: [] INCHES

O
T
H
E
R
The system is sized for 3 bedrooms with a maximum occupancy of 6 persons (2 per bedroom), for a total estimated flow of 300 gpd.

SPECIFICATIONS BY: (Joshua) Kameron Keen

TITLE: CEHP

APPROVED BY: *Sean P Havens*

TITLE: Environmental Specialist II

Columbia CHD

DATE ISSUED: 02/09/2026

EXPIRATION DATE: 08/09/2027

DEP 4015, 06-21-2022 (Obsoletes previous editions which may not be used)
Incorporated 62-6.004, FAC



STATE OF FLORIDA
DEPARTMENT OF ENVIRONMENTAL PROTECTION
ONSITE SEWAGE TREATMENT AND DISPOSAL
SYSTEM (OSTDS)

PERMIT NO. 24-0115
DATE PAID: 1-28-24
FEE PAID: 310.00
RECEIPT #: 2287510

APPLICATION FOR CONSTRUCTION PERMIT

APPLICATION FOR:

New System Existing System Holding Tank Innovative
 Repair Abandonment Temporary

APPLICANT: Louis Spell EMAIL: _____
AGENT: Keen Permitting LLC TELEPHONE: 352-356-1333
MAILING ADDRESS: 474 NE 628th ST. Old Town, FL. 32680

TO BE COMPLETED BY APPLICANT OR APPLICANT'S AUTHORIZED AGENT. SYSTEMS MUST BE CONSTRUCTED BY A PERSON LICENSED PURSUANT TO 489.105(3) (m) OR 489.552, FLORIDA STATUTES. IT IS THE APPLICANT'S RESPONSIBILITY TO PROVIDE DOCUMENTATION OF THE DATE THE LOT WAS CREATED OR PLATTED (MM/DD/YY) IF REQUESTING CONSIDERATION OF STATUTORY GRANDFATHER PROVISIONS.

PROPERTY INFORMATION

OSTDS REMEDIATION PLAN? Y / N

LOT: _____ BLOCK: _____ SUBDIVISION: _____ PLATTED: _____

PROPERTY ID #: 11-2s-16-01593-014 ZONING: _____ I/M OR EQUIVALENT: Y / N

PROPERTY SIZE: 11.23 ACRES WATER SUPPLY: PRIVATE PUBLIC <=2000GPD >2000GPD

IS SEWER AVAILABLE AS PER 381.0065, FS? Y / N DISTANCE TO SEWER: _____ FT

PROPERTY ADDRESS: NW Morrell Dr, White Springs 32096

DIRECTIONS TO PROPERTY: TR on NW Main Blvd, at roundabout take 1st exit onto NW Main Blvd, TR on NW Lassie Black St, TR on NW Morrell Dr, property on R

BUILDING INFORMATION

RESIDENTIAL COMMERCIAL

Unit No.	Type of Establishment	No. of Bedrooms	Building Area Sqft	Commercial/Institutional System Design Table I, Chapter 62-6, FAC
1	<u>SFR-MH</u>	<u>3</u>	<u>1759</u>	
2				
3				
4				

Floor/Equipment Drains Other (Specify) _____


SIGNATURE: Homean Chead 25-2064 DATE: 1/27/26

STATE OF FLORIDA
DEPARTMENT OF ENVIRONMENTAL PROTECTION
APPLICATION FOR CONSTRUCTION PERMIT

Permit Application Number 24-0115

PART II - SITEPLAN

Scale: Each block represents 10 feet and 1 inch = 40 feet

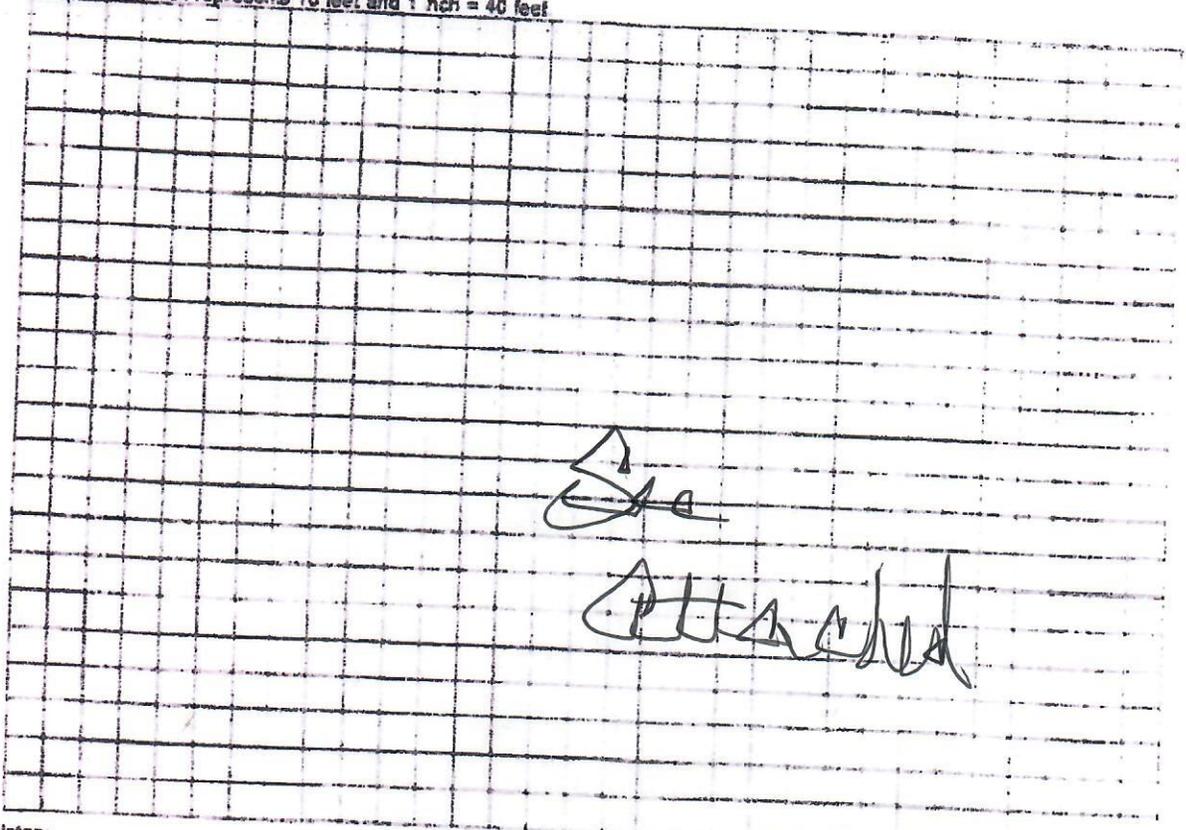

Site
Attached

Notes:

Site Plan submitted by: *James Green*

CEHP 25-2064

Plan Approved

Not Approved

Columbia

Date 2/9/20

By


[Signature]

County Health Department


ALL CHANGES MUST BE APPROVED BY THE COUNTY HEALTH DEPARTMENT

DEP 4015, 06-21-2022 (Obsoletes previous editions which may not be used)
incorporated: 62-6.004, F A C

26-015

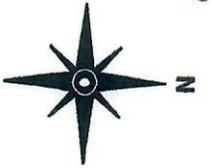

[Signature]
Breedy Peck
1/22/26

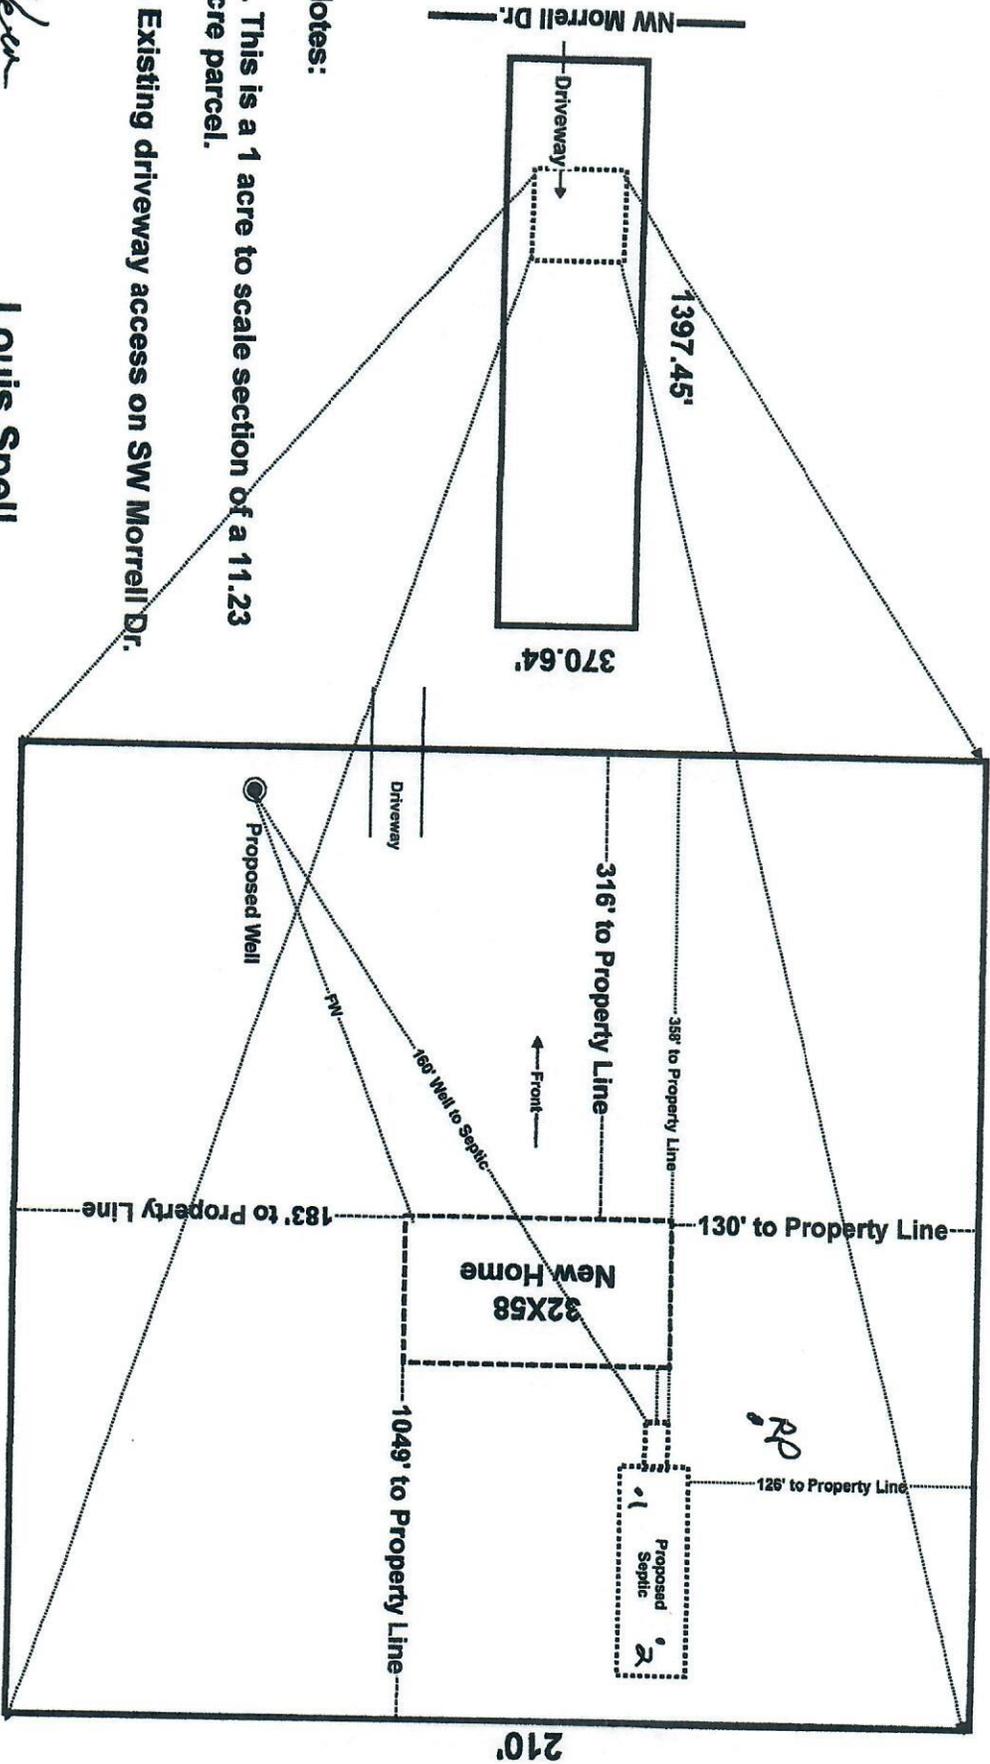

Notes:

1. This is a 1 acre to scale section of a 11.23 acre parcel.
2. Existing driveway access on SW Morrell Dr.

[Signature]
25-2064
1-27-26

Louis Spell
Parcel: 11-2S-16-01593-014
TBD NW Morrell Dr. White Springs, FL

Scale 1" = 40'