
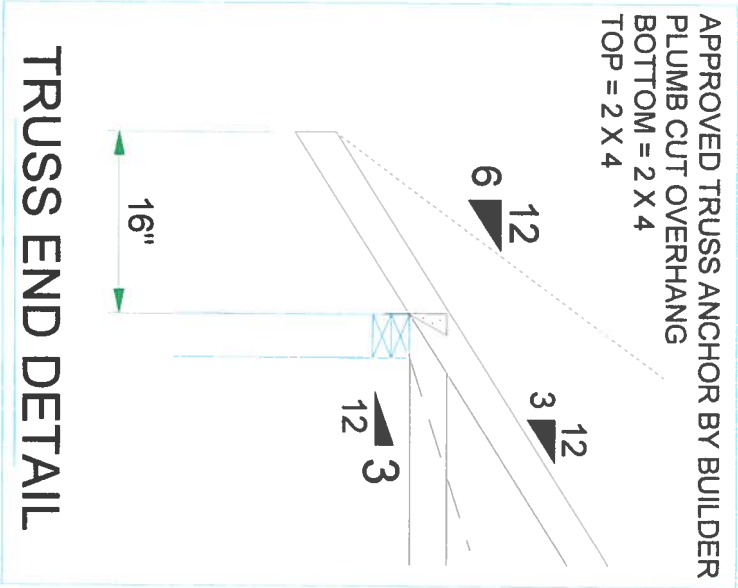


ROOF TRUSS PLACEMENT PLAN

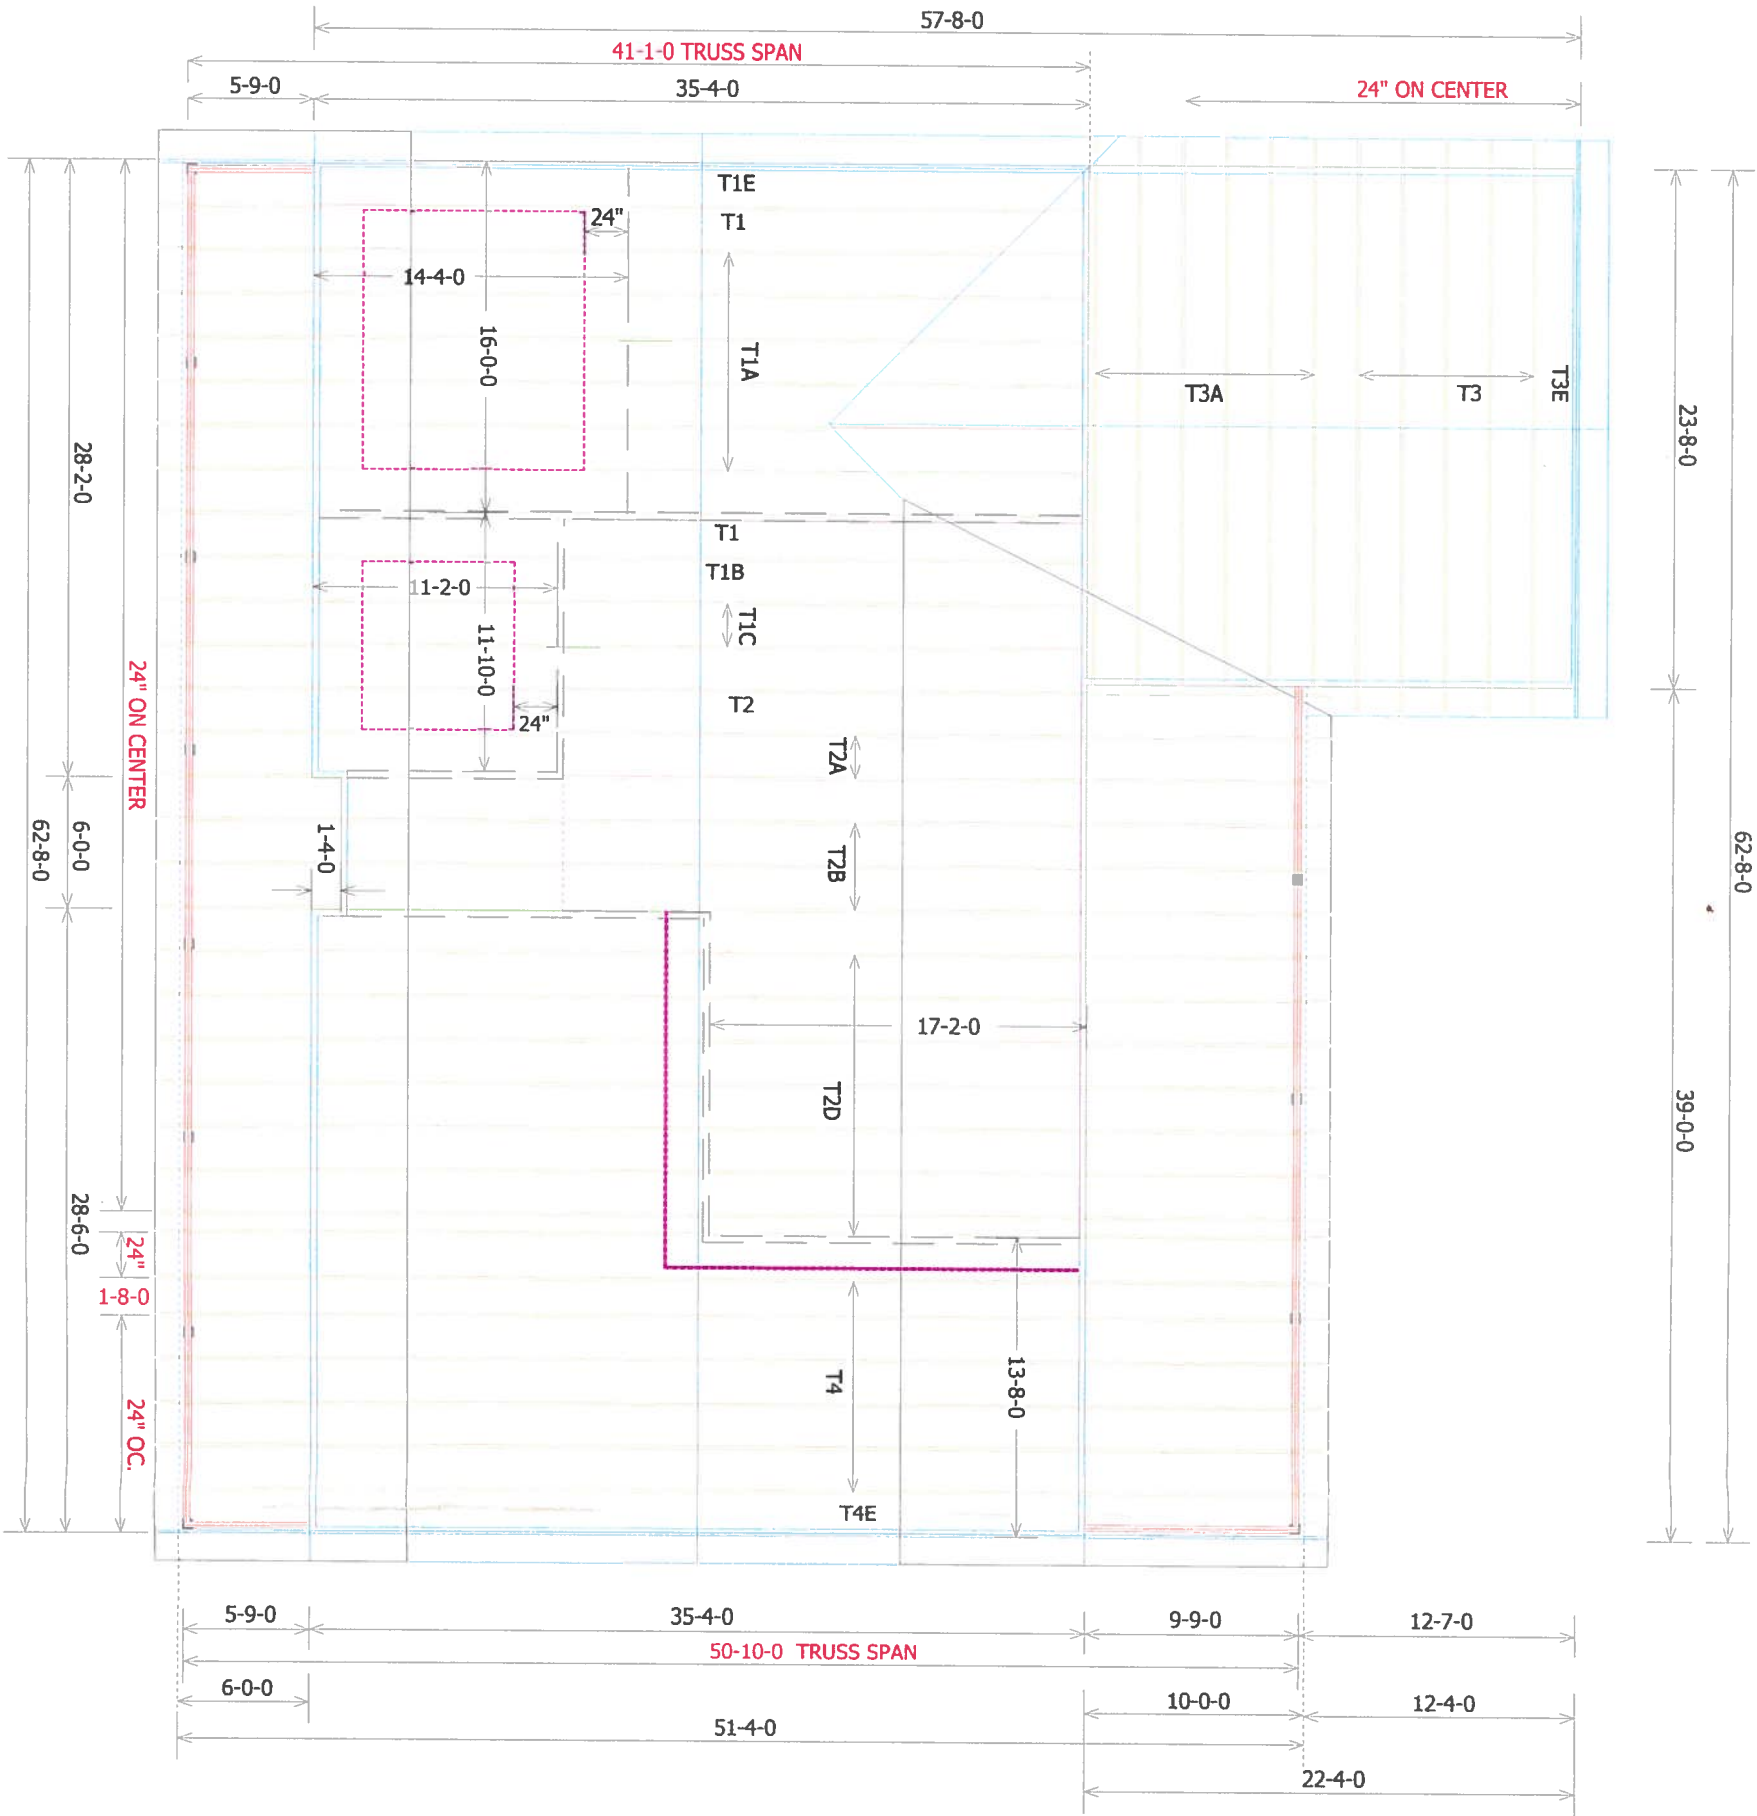

SHOP DRAWING APPROVAL

THIS LAYOUT IS THE SOLE SOURCE FOR FABRICATION OF TRUSSES AND VOIDS ALL PREVIOUS ARCHITECTURAL OR OTHER TRUSS LAYOUTS. REVIEW AND APPROVAL OF THIS LAYOUT MUST BE RECEIVED BEFORE ANY TRUSSES WILL BE BUILT. VERIFY ALL CONDITIONS TO INSURE AGAINST CHANGES THAT WILL RESULT IN EXTRA CHARGES TO YOU.

Approved by:

Date:

Builders Name:
G.C. CONSTRUCTION

Job Name: LOT # 6 RIVER RISE

Job Address:

MITTEK
LAYOUT SYSTEM

SCALE: DATE: DRAWN BY: Q # 032001
N/A 7/14/06 Bob G. # 6837

Permit 17 TT 000024528