




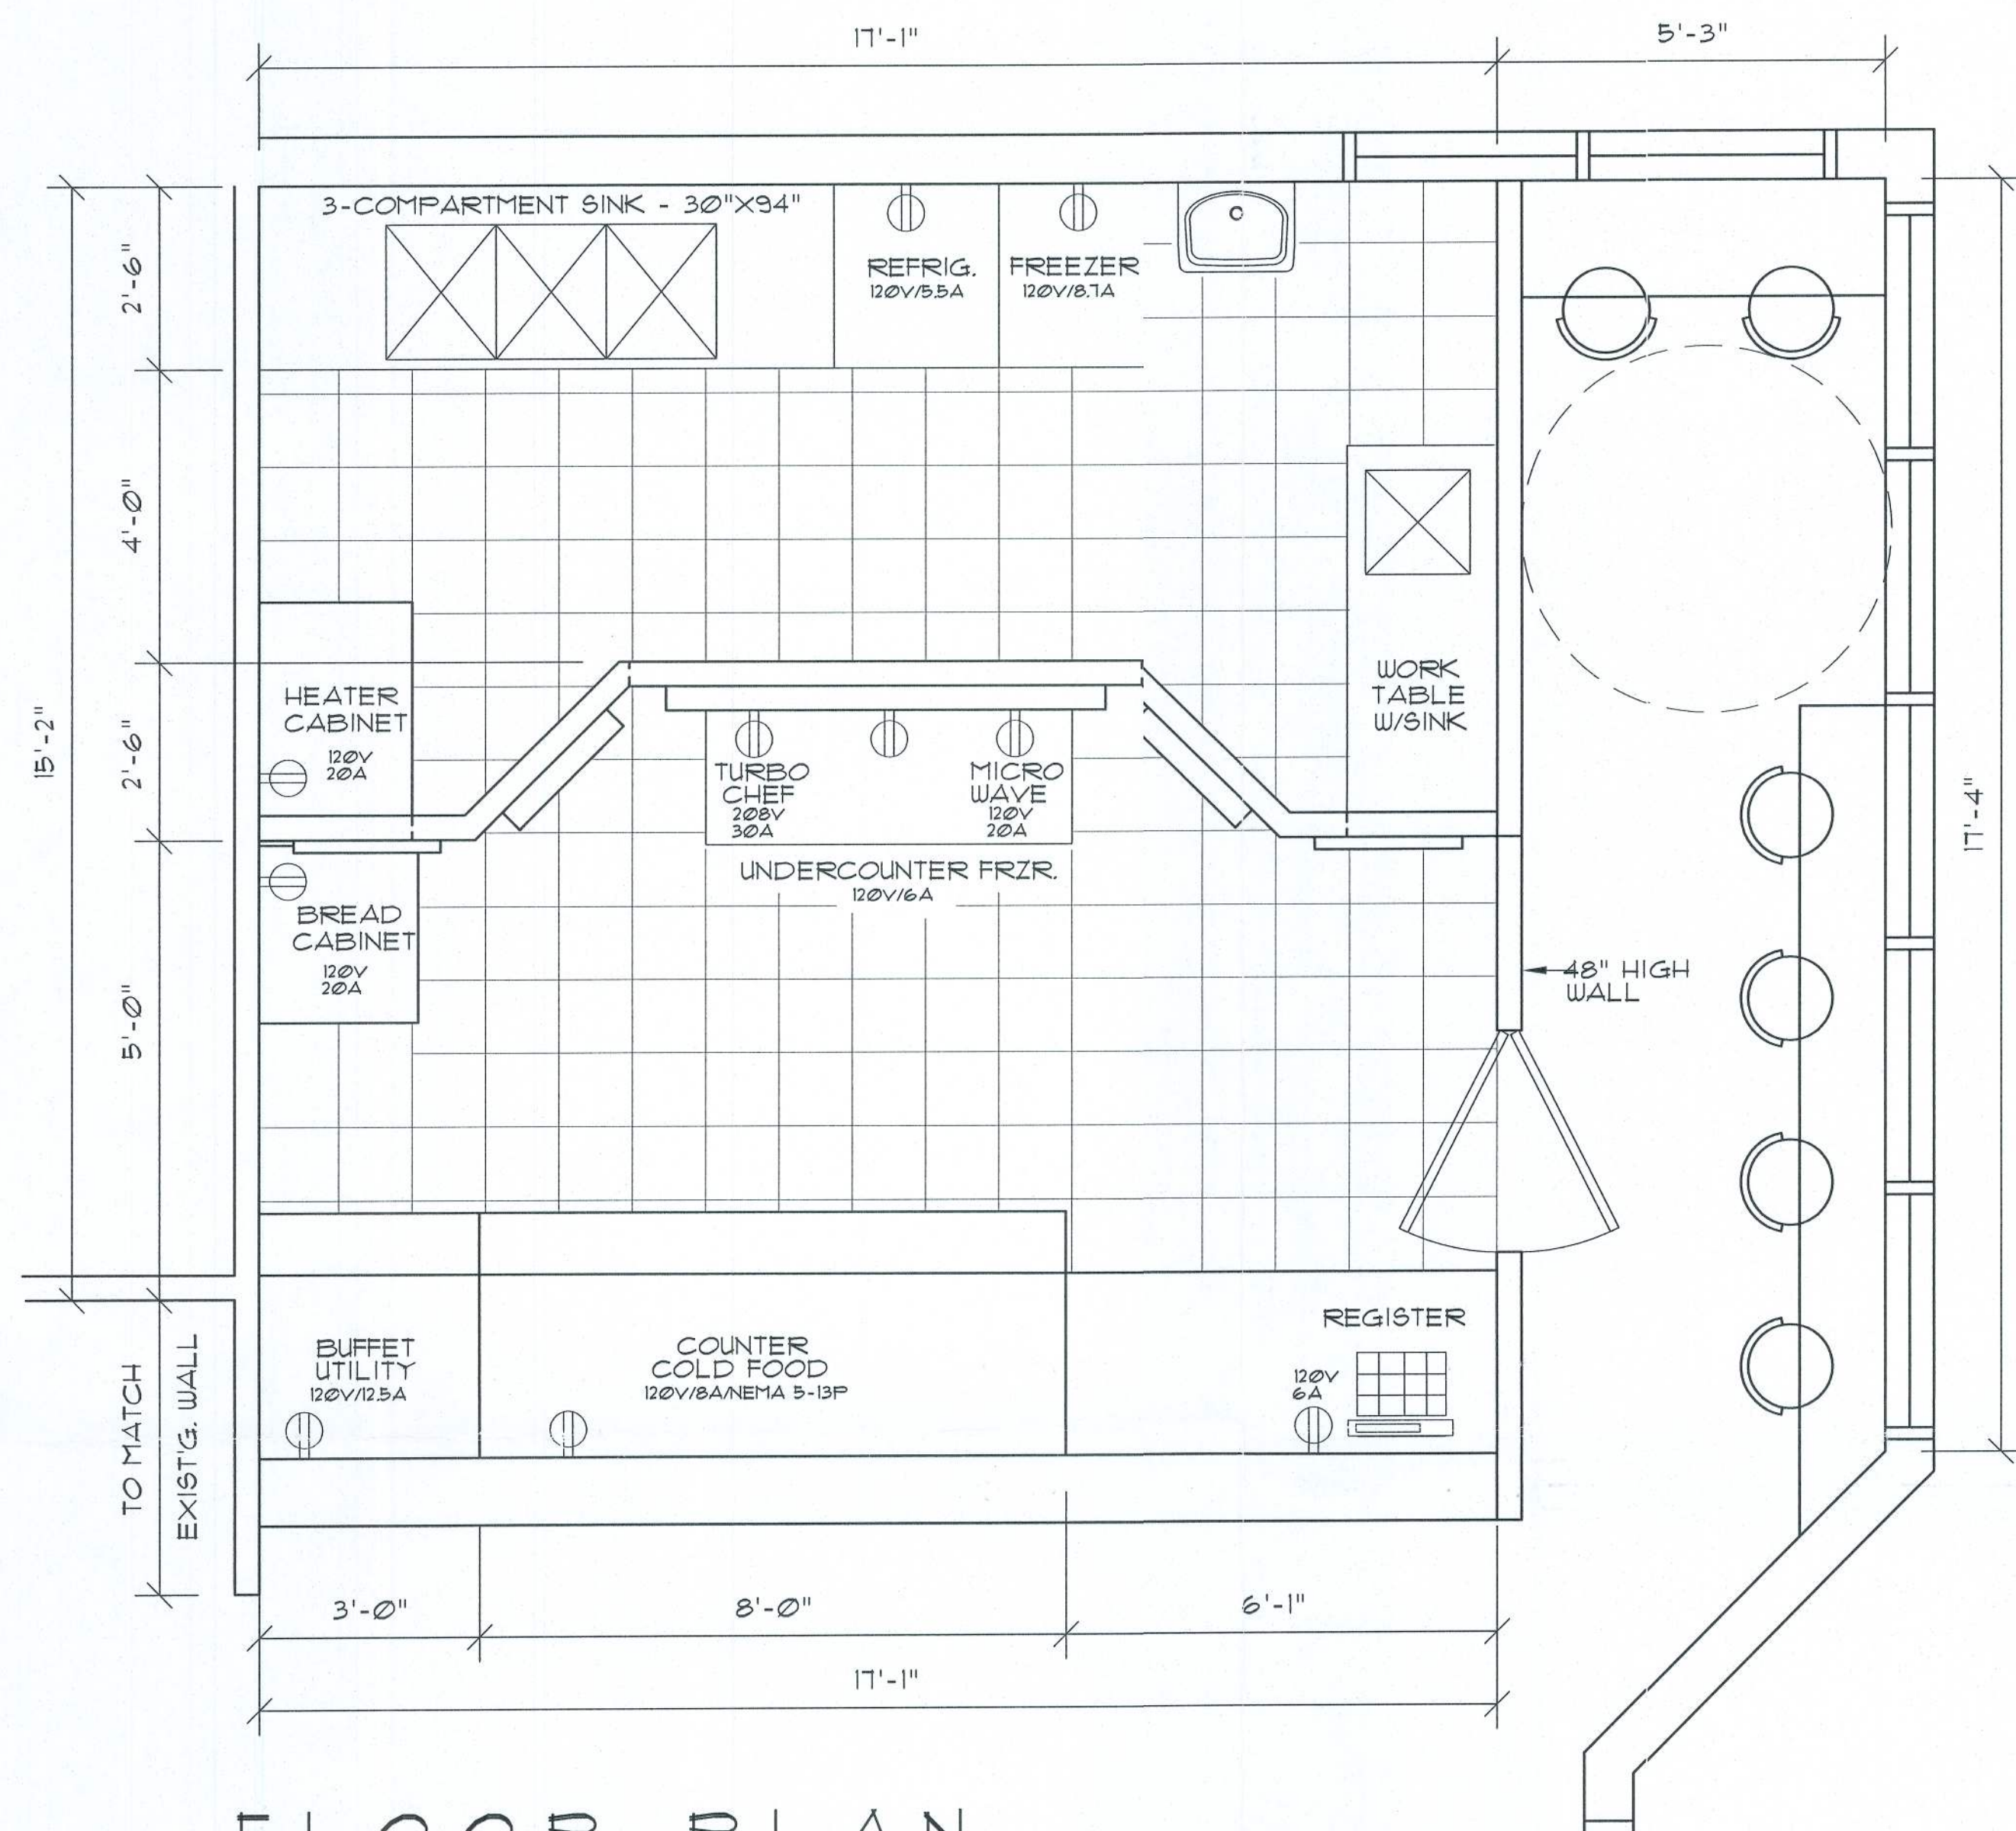


FLOOR PLAN

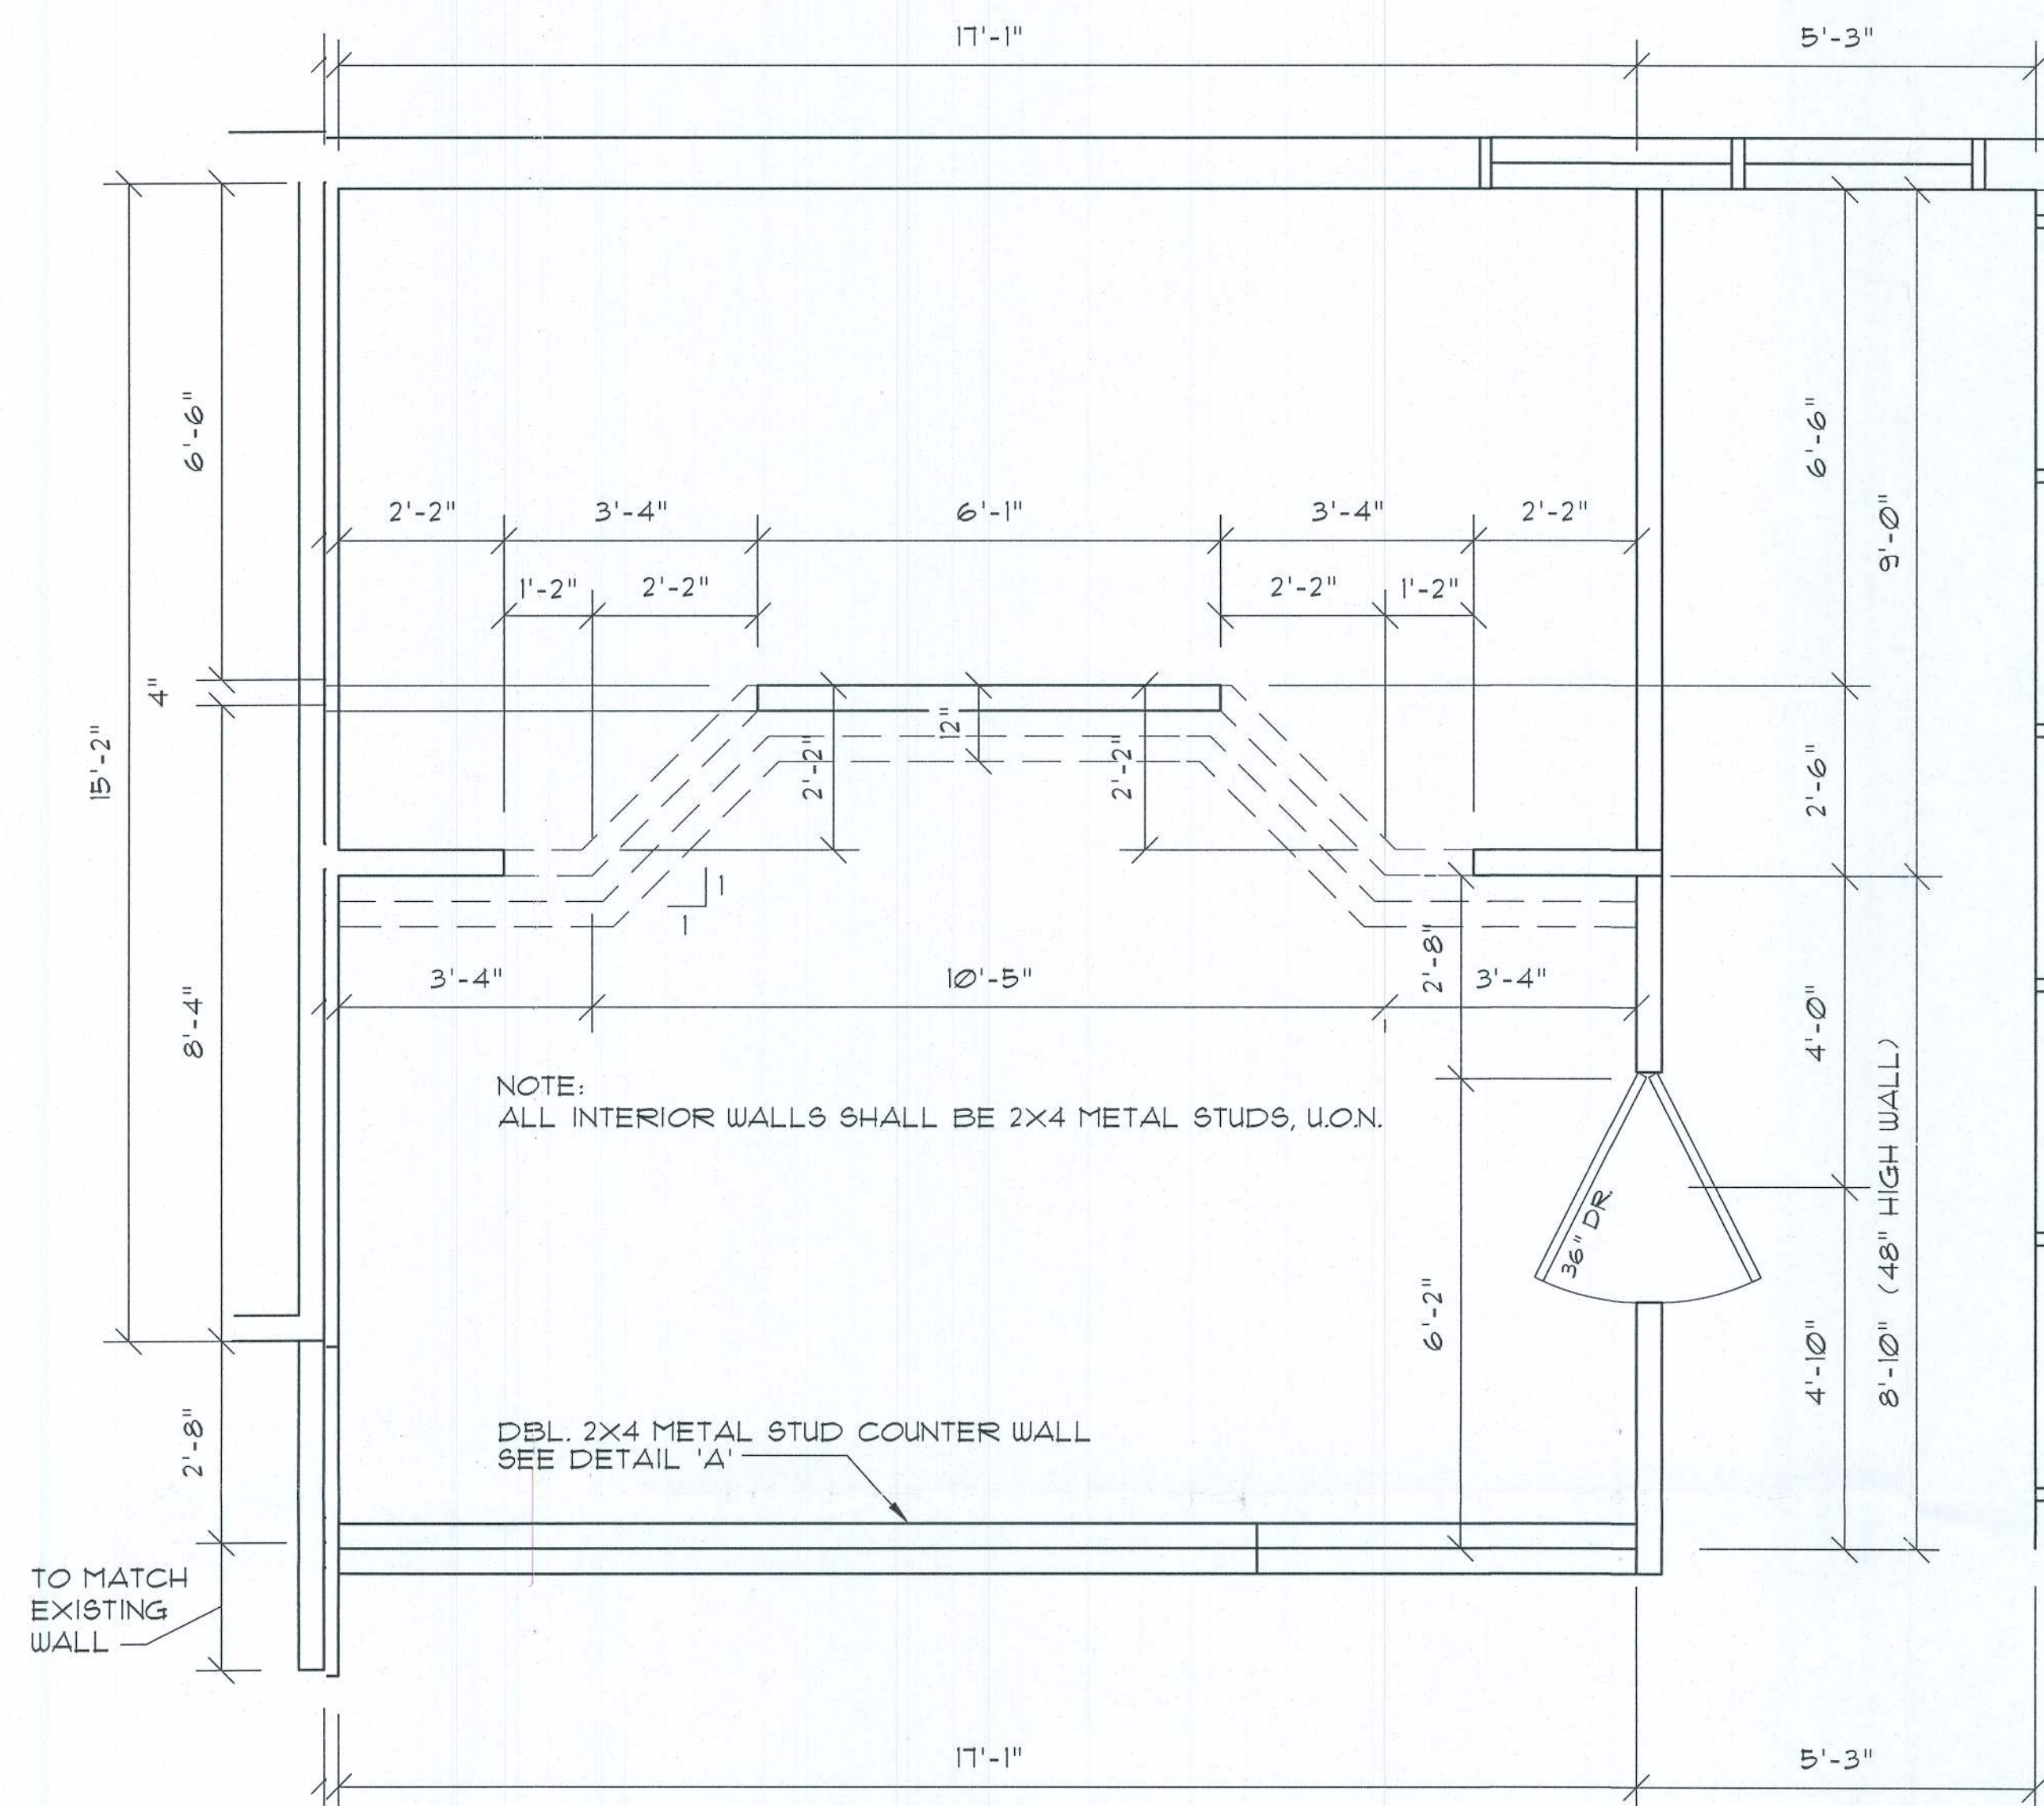


FRAMING PLAN

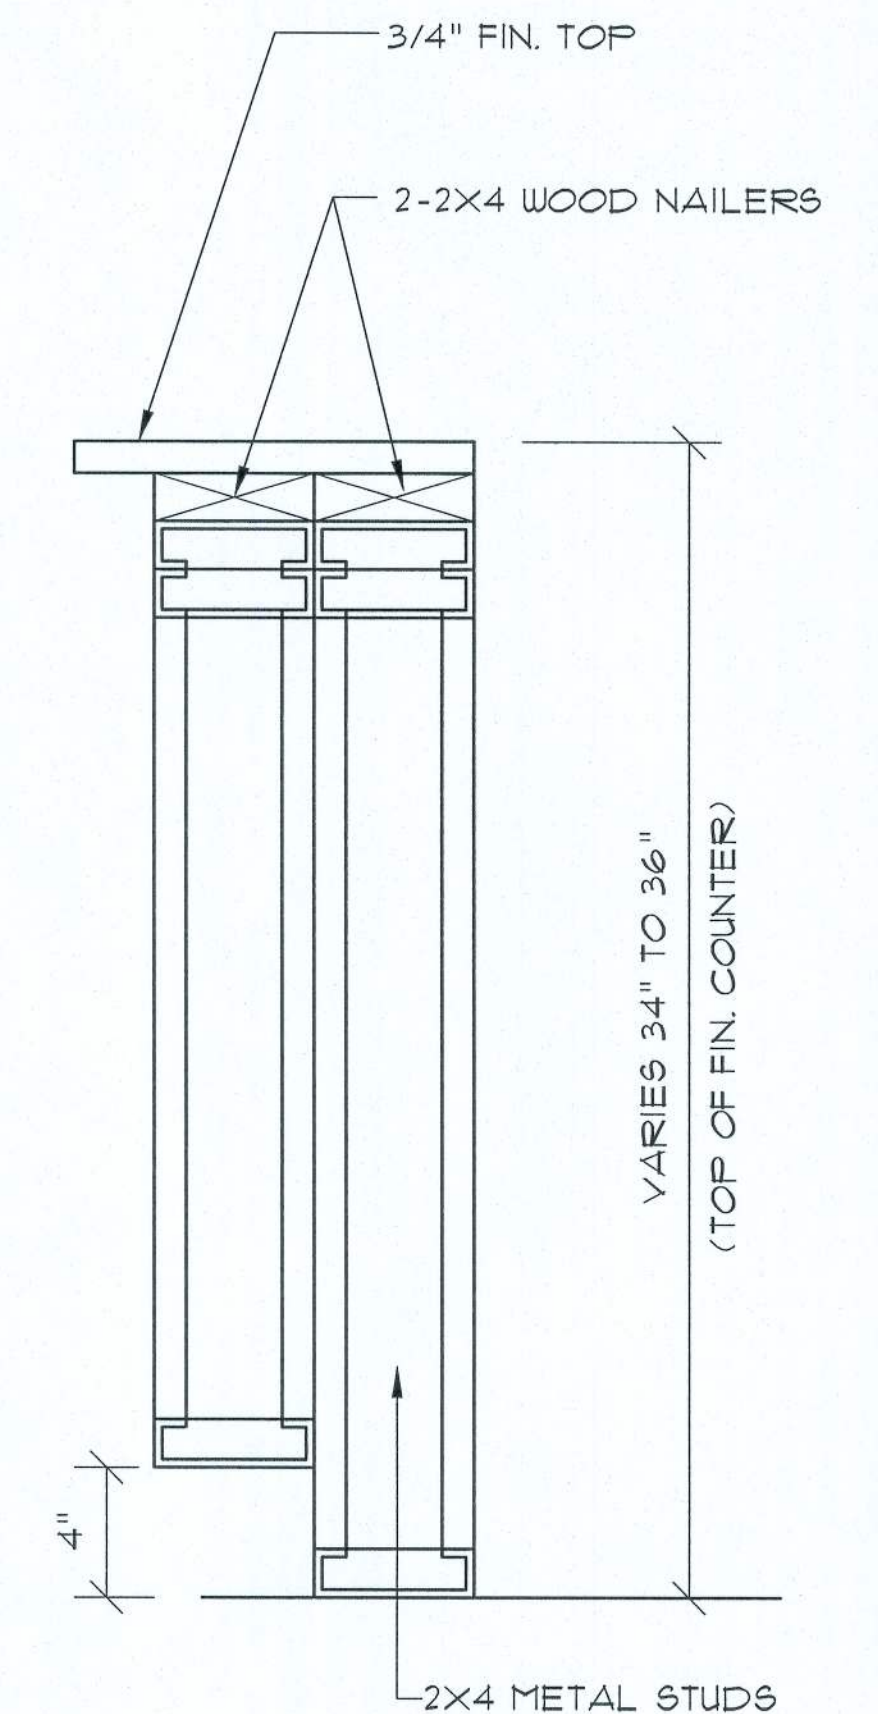

DET. "A"

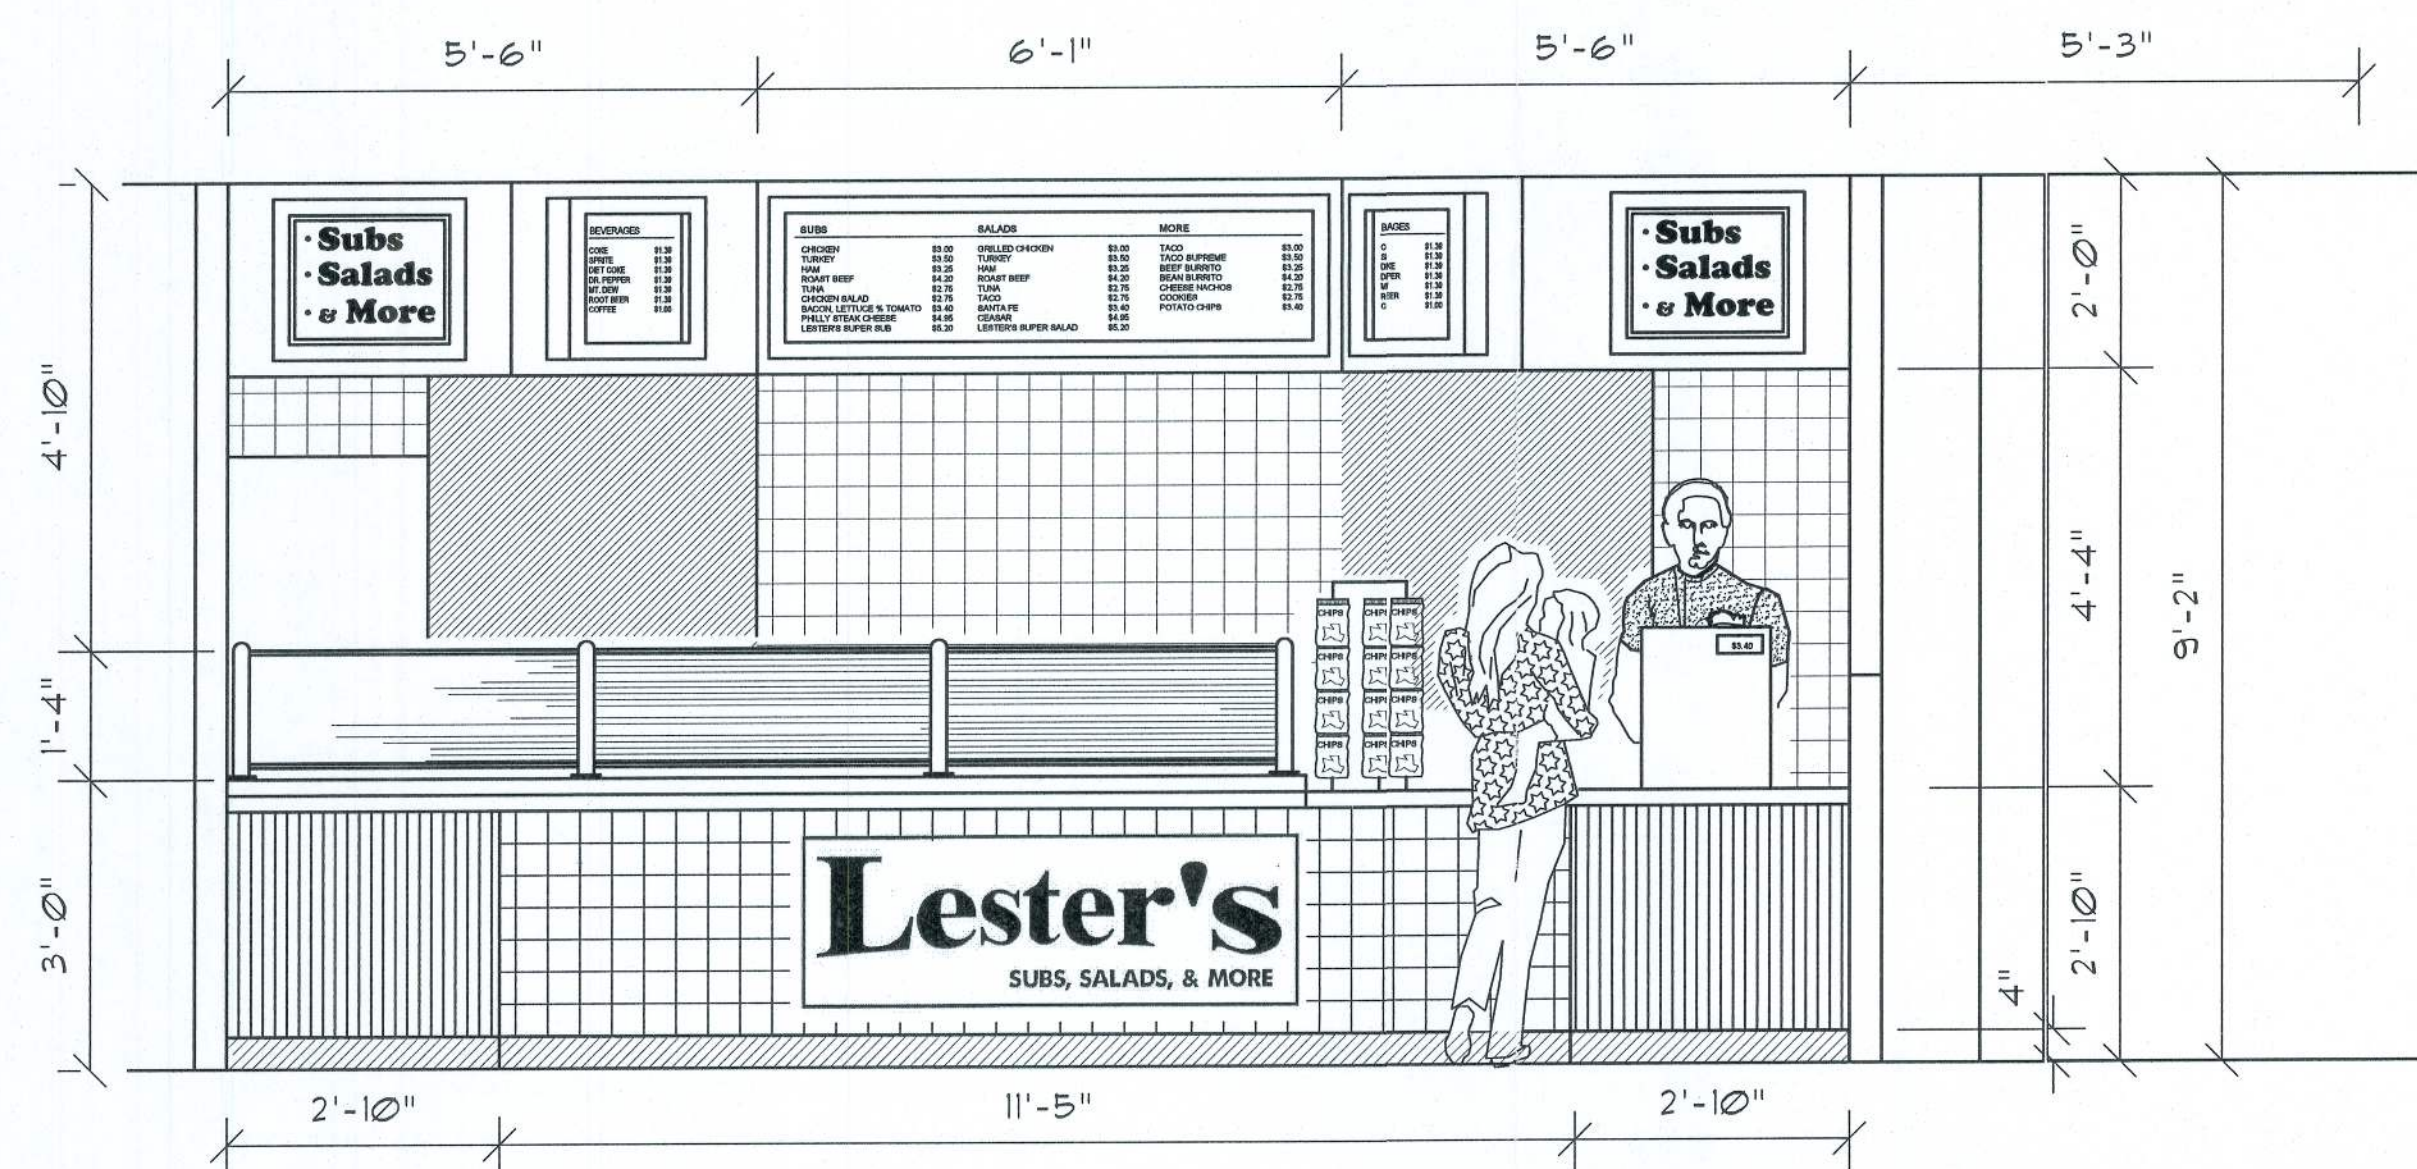

INTERIOR ELEVATION

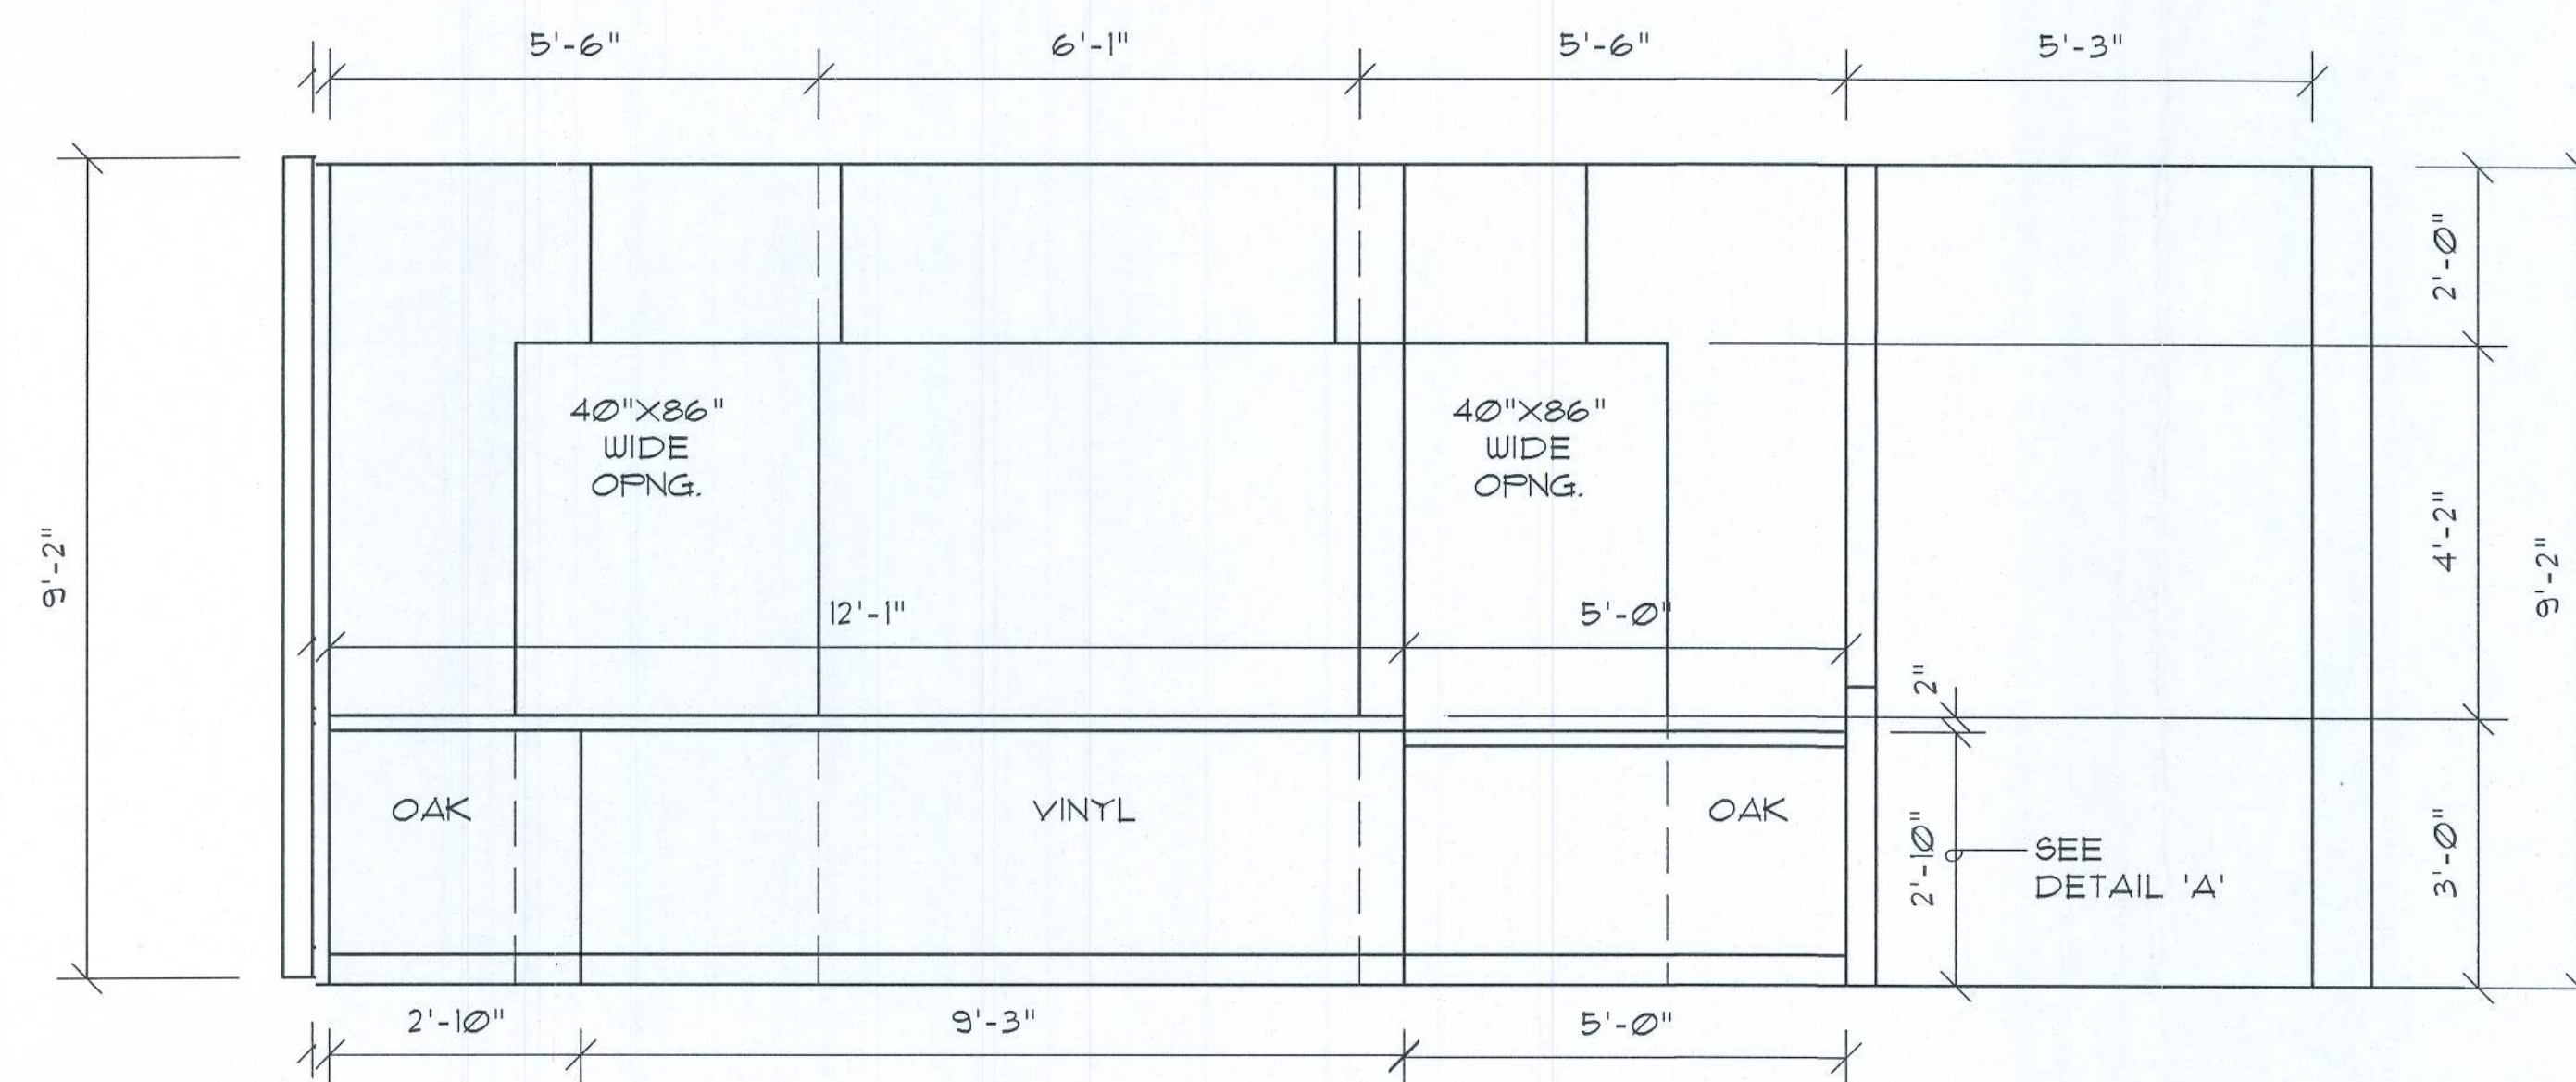

INTERIOR ELEVATION