

June 10, 2022
Revised: January 13, 2023

Scott Wyssling, PE

Digitally signed by Scott Wyssling, PE
DN: c=US, s=Utah, L=Alpine, O=Wyssling Consulting, OU=Engineering, CN=Scott Wyssling, PE,
E=swyssling@wysslingconsulting.com
Reason: I am the author of this document
Location: your signing location here
Date: 2022.01.13 12:51:17 -0700
Foxit PDF Editor Version: 11.1.0

Green World Renewable Energy
4408 Ritchie Highway
Baltimore, MD 21225

Re: Engineering Services
Geiger Residence
399 Southwest Meadow Terrace, Lake City, FL
14.060 kW System

To Whom It May Concern:

We have received information regarding solar panel installation on the roof of the above referenced structure. Our evaluation of the structure is to verify the existing capacity of the roof system and its ability to support the additional loads imposed by the proposed solar system.

A. Site Assessment Information

1. Site visit documentation identifying attic information including size and spacing of framing for the existing roof structure.
2. Design drawings of the proposed system including a site plan, roof plan and connection details for the solar panels. This information will be utilized for approval and construction of the proposed system.

B. Description of Structure:

Roof Framing: Assumed prefabricated wood trusses at 24" on center. All truss members are constructed of 2x4 dimensional lumber.
Roof Material: Composite Asphalt Shingles
Roof Slope: 38 degrees
Attic Access: Inaccessible
Foundation: Permanent

C. Loading Criteria Used

- **Dead Load**
 - Existing Roofing and framing = 7 psf
 - New Solar Panels and Racking = 3 psf
 - TOTAL = 10 PSF
- **Live Load** = 20 psf (reducible) – 0 psf at locations of solar panels
- **Ground Snow Load** = 0 psf
- **Wind Load** based on ASCE 7-16
 - Ultimate Wind Speed = 140 mph (based on Risk Category II)
 - Exposure Category C

Analysis performed of the existing roof structure utilizing the above loading criteria is in accordance with the FBC 2020 (7th Edition) including provisions allowing existing structures to not require strengthening if the new loads do not exceed existing design loads by 105% for gravity elements and 110% for seismic elements. This analysis indicates that the existing framing will support the additional panel loading without damage, if installed correctly.


D. Solar Panel Anchorage

1. The solar panels shall be mounted in accordance with the most recent Unirac installation manual. If during solar panel installation, the roof framing members appear unstable or deflect non-uniformly, our office should be notified before proceeding with the installation.
2. The maximum allowable withdrawal force for a $\frac{5}{16}$ " lag screw is 235 lbs per inch of penetration as identified in the National Design Standards (NDS) of timber construction specifications. Based on a minimum penetration depth of $2\frac{1}{2}$ ", the allowable capacity per connection is greater than the design withdrawal force (demand). Considering the variable factors for the existing roof framing and installation tolerances, the connection using one $\frac{5}{16}$ " diameter lag screw with a minimum of $2\frac{1}{2}$ " embedment will be adequate and will include a sufficient factor of safety.
3. Considering the wind speed, roof slopes, size and spacing of framing members, and condition of the roof, the panel supports shall be placed no greater than 48" on center.
4. Panel supports connections shall be staggered to distribute load to adjacent framing members.

Based on the above evaluation, this office certifies that with the racking and mounting specified, the existing roof system will adequately support the additional loading imposed by the solar system. This evaluation is in conformance with the FBC 2020 (7th Edition), current industry standards, and is based on information supplied to us at the time of this report.

Should you have any questions regarding the above or if you require further information do not hesitate to contact me.

Very truly yours,

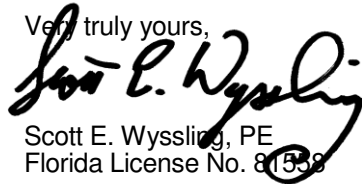
Scott E. Wyssling, PE
Florida License No. 81558

THIS PLAN HAS BEEN ELECTRONICALLY SIGNED AND SEALED BY SCOTT WYSSLING, PE USING A DIGITAL SIGNATURE AND DATE. PRINTED COPIES OF THIS DOCUMENT ARE NOT CONSIDERED SIGNED AND SEALED AND THE SIGNATURE MUST BE VERIFIED ON ANY ELECTRONIC COPIES



Wyssling Consulting, PLLC
76 N Meadowbrook Drive
Alpine UT 84004 COA # RY34912

DUSTIN GEIGER
NEW GRID-INTERACTIVE PHOTOVOLTAIC SYSTEM
DC SYSTEM SIZE (14.06 KW)



ADD : 612 FLORIDA AVENUE, PALM HARBOR, FL 34683, USA
CONTACT : 727 945 6060
LICENSE #EC13010036
#CBC1263094

Signature with Seal

DUSTIN GEIGER


399 SW MEADOW TERRACE ,LAKE CITY,
FL 32024, USA

SYSTEM DETAILS	
DESCRIPTION	NEW GRID-INTERACTIVE PHOTOVOLTAIC SYSTEM WITH NO BATTERY STORAGE
DC RATING OF SYSTEM	SYSTEM SIZE :14.06 KW DC STC
AC RATING OF SYSTEM	11.02 KW
AC OUTPUT CURRENT	45.98 A
NO. OF MODULES	(38) SILFAB SIL-370 BK 370W SOLAR MODULES
NO. OF INVERTERS	(38) ENPHASE IQ8PLUS-72-2-US MICROINVERTERS
POINT OF INTERCONNECTION	LINE SIDE TAP IN THE MSP
ARRAY STRINGING	(2) BRANCHES OF 9 MODULES (2) BRANCHES OF 10 MODULES

SITE DETAILS	
ASHRAE EXTREME LOW	-5°C
ASHRAE 2% HIGH	34°C
GROUND SNOW LOAD	0 PSF
WIND SPEED	120MPH (ASCE 7-16)
RISK CATEGORY	II
WIND EXPOSURE CATEGORY	B

GOVERNING CODES	
FLORIDA RESIDENTIAL CODE, 7TH EDITION 2020 (FRC)	
FLORIDA BUILDING CODE, 7TH EDITION 2020 (FBC)	
FLORIDA FIRE PREVENTION CODE, 7TH EDITION 2020 (FFPC)	
NATIONAL ELECTRIC CODE, NEC 2017 CODE BOOK, NFPA 70	

SHEET INDEX	
SHEET NO.	SHEET NAME
A - 01	SITE MAP & VICINITY MAP
A - 02	ROOF PLAN & MODULES
S - 01	ARRAY LAYOUT
S - 02	STRUCTURAL ATTACHMENT DETAIL
E - 01	ELECTRICAL LINE DIAGRAM
E - 02	WIRING CALCULATIONS
E - 03	SYSTEM LABELING
DS - 01	MODULE DATASHEET
DS - 02	INVERTER DATASHEET
DS - 03	COMBINER BOX DATASHEET
DS - 04	ATTACHMENT DATASHEET
DS - 05	RACKING DATASHEET

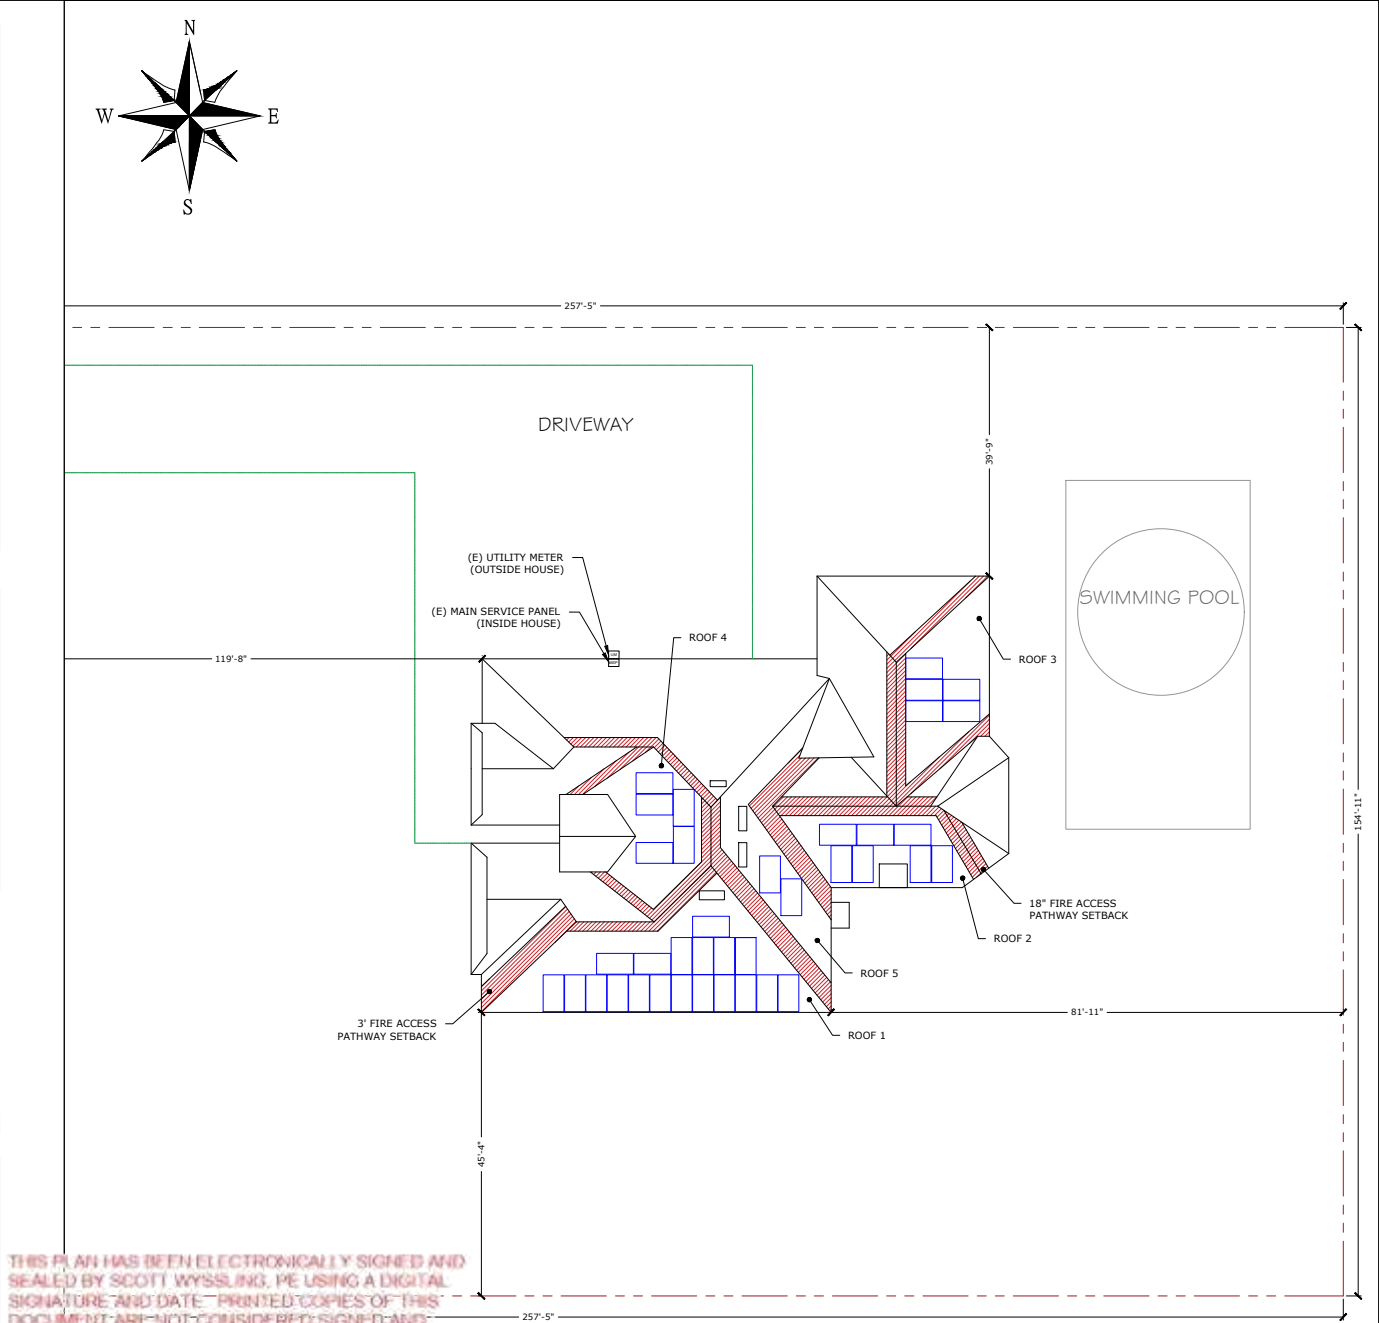

THIS PLAN HAS BEEN ELECTRONICALLY SIGNED AND SEALED BY SCOTT E. WYSSLING, P.E. USING A DIGITAL SIGNATURE AND DATE. PRINTED COPIES OF THIS DOCUMENT ARE NOT CONSIDERED SIGNED AND SEALED AND THE SIGNATURE MUST BE VERIFIED ON ANY ELECTRONIC COPIES.




Wyssling Consulting, PLLC
76 N Meadowbrook Drive
Alpine UT 84004 COA # RY34912
Signed 1/13/2023


SITE MAP (N.T.S)



VICINITY MAP

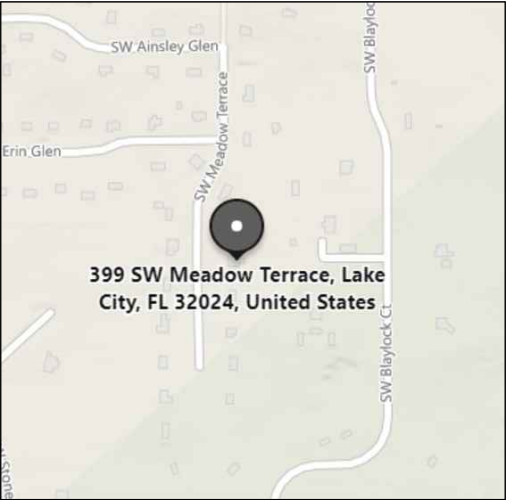

WIND FLOW MAP

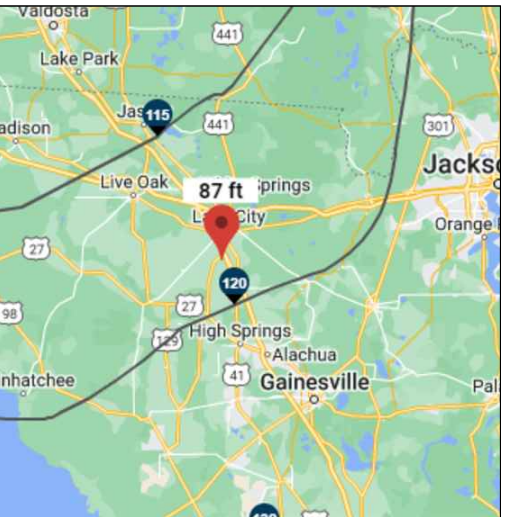


REVISIONS	REV	ENG.	DESCRIPTION	DATE

PERMIT DEVELOPER	
DATE	06/10/2022
DESIGNER	OSD
REVIEWER	

SHEET NAME	
SITE MAP & VICINITY MAP	

SHEET NUMBER	
A-01	

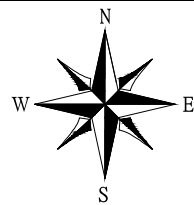

MODULE TYPE, DIMENSIONS & WEIGHT

NUMBER OF MODULES = 38 MODULES
MODULE TYPE = SILFAB SIL-370 BK 370W SOLAR MODULES
MODULE WEIGHT = 41.89 LBS / 19 KG.
MODULE DIMENSIONS = 70.67" X 39.98" = 19.62 SF

NUMBER OF INVERTER = 38 MICROINVERTERS
INVERTER TYPE = ENPHASE IQ8PLUS-72-2-US MICROINVERTERS

DC SYSTEM SIZE: 14.06 KW
AC SYSTEM SIZE: 11.02 KW

GENERAL INSTALLATION PLAN NOTES:

(1) PANEL DESIGNATIONS SHOWN ON THESE DRAWINGS ARE GIVEN FOR CLARIFICATION OF THE CIRCUITING ONLY AND MAY NOT CORRESPOND TO THE DESIGNATIONS FOUND IN THE FIELD

2) ROOF ATTACHMENTS TO TRUSSES SHALL BE INSTALLED AS SHOWN IN SHEET S-01 AND AS FOLLOWS FOR EACH WIND ZONE:

WIND ZONE 1: MAX SPAN 4'-0" O.C.
WIND ZONE 2: MAX SPAN 4'-0" O.C.
WIND ZONE 3: MAX SPAN 2'-0" O.C.

3) EXISTING RESIDENTIAL BUILDING ROOF WITH MEAN ROOF HEIGHT 25 FT AND 2"X4" WOOD ROOF TRUSSES SPACED 24" O.C.

CONTRACTOR TO FIELD VERIFY AND SHALL REPORT TO THE ENGINEER IF ANY DISCREPANCIES EXIST BETWEEN PLANS AND IN FIELD CONDITIONS.


I CERTIFY THAT THE INSTALLATION OF THE MODULES IS IN COMPLIANCE WITH FBC: RESIDENTIAL CHAPTER 3.BUILDING STRUCTURE WILL SAFELY ACCOMMODATE LATERAL AND UPLIFT WIND LOADS, AND EQUIPMENT DEAD LOADS.

NOTES:

1. LOCATION OF JUNCTION BOX(ES), AC DISCONNECTS(S), AC COMBINER PANEL(S), AND OTHER ELECTRICAL EQUIPMENT(S) RELEVANT TO PV INSTALLATION SUBJECT TO CHANGE BASED ON SITE CONDITIONS.

2. SETBACKS AT RIDGES CAN BE REDUCED TO 18 INCHES IN COMPLIANCE WITH FBC R 324.6.2:
TOTAL PLAN VIEW AREA = 4373 SQFT
TOTAL PV AREA = $38(70.67\text{ IN})(39.98\text{ IN})/(144\text{ IN}^2)$
= 745.59 SQFT

(745.59 SQFT/ 4373 SQFT)100 = 17.05 %
TOTAL PV AREA POPULATES 17.05 % OF TOTAL PLAN VIEW AREA AND IS WITHIN THE 33% REQUIREMENT.

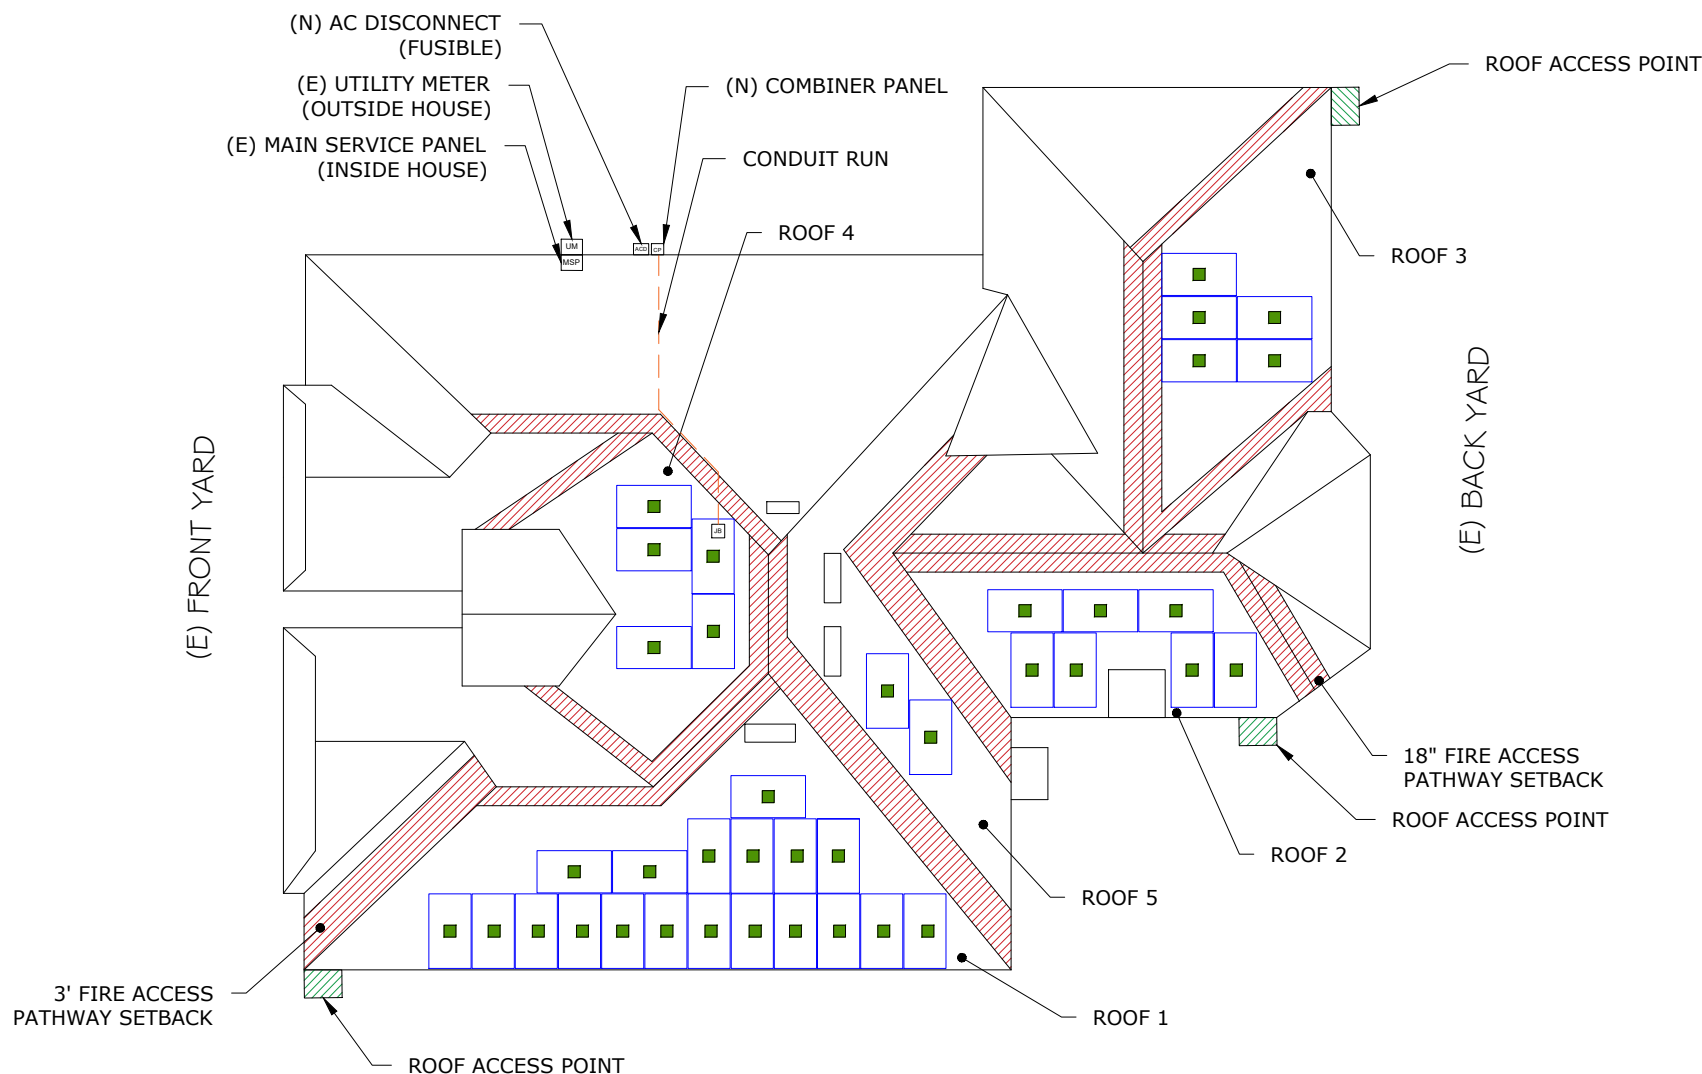

THIS PLAN HAS BEEN ELECTRONICALLY SIGNED AND SEALED BY SCOTT WYSSLING, PE USING A DIGITAL SIGNATURE AND DATE. PRINTED COPIES OF THIS DOCUMENT ARE NOT CONSIDERED SIGNED AND SEALED AND THE SIGNATURE MUST BE VERIFIED ON ANY ELECTRONIC COPIES



Wyssling Consulting, PLLC
76 N Meadowbrook Drive
Alpine UT 84004 COA # RY34912
Signed 1/13/2023

LEGENDS

- UM - UTILITY METER
- MSP - MAIN SERVICE PANEL
- M - METER MAIN COMBO
- JB - JUNCTION BOX
- ACD - AC DISCONNECT
- PM - PRODUCTION METER
- CP - COMBINER PANEL
- FIRE SETBACK
- ROOF ACCESS POINT
- MICROINVERTER
- VENT, ATTIC FAN (ROOF OBSTRUCTION)
- CONDUIT

NOTE : INSTALLERS MAY MOVE PANELS IF NEEDED TO BE WITHIN THE MEANS OF THE SETBACKS.



Signature with Seal

DUSTIN GEIGER

399 SW MEADOW TERRACE ,LAKE CITY,
FL 32024, USA

REVISIONS	DATE				
	DESCRIPTION				
REV	ENG				

PERMIT DEVELOPER	
DATE	06/10/2022
DESIGNER	OSD
REVIEWER	

SHEET NAME	
ROOF PLAN & MODULES	
SHEET NUMBER	
A-02	

ROOF DESCRIPTION:

(ROOF #1)

MODULES - 19
ROOF TILT - 38°
ROOF AZIMUTH - 180°
TRUSSES SIZE - 2"X4" @ 24" O.C.

(ROOF #2)

MODULES - 7
ROOF TILT - 38°
ROOF AZIMUTH - 180°
TRUSSES SIZE - 2"X4" @ 24" O.C.

(ROOF #3)

MODULES - 5
ROOF TILT - 38°
ROOF AZIMUTH - 90°
TRUSSES SIZE - 2"X4" @ 24" O.C.

(ROOF #4)

MODULES - 5
ROOF TILT - 38°
ROOF AZIMUTH - 270°
TRUSSES SIZE - 2"X4" @ 24" O.C.

(ROOF #5)

MODULES - 2
ROOF TILT - 38°
ROOF AZIMUTH - 90°
TRUSSES SIZE - 2"X4" @ 24" O.C.

TRUSS LOCATIONS ARE APPROXIMATE.
ACTUAL LOCATIONS MAY DIFFER AND
CONTRACTOR MAY NEED TO ADJUST MOUNT
LOCATIONS. IN NO CASE SHALL THE MOUNT
SPACING EXCEED "MAX. MOUNT SPACING"

WIND LOAD INFORMATION:
THIS SYSTEM HAS BEEN DESIGN TO MEET
THE REQUIREMENTS OF THE 7TH EDITION OF
THE FLORIDA BUILDING CODE AND USED
THE FOLLOWING DESIGN PARAMETERS:
ULTIMATE WIND SPEED: 120 MPH
EXPOSURE CATEGORY: B
RISK CATEGORY: II
MEAN ROOF HEIGHT: 25 FEET
ROOF SLOPE: 27-45°








ADD : 612 FLORIDA AVENUE, PALM
HARBOR, FL 34683, USA
CONTACT : 727 945 6060
LICENSE #EC13010036
#CBC1263094

Signature with Seal

DUSTIN GEIGER

399 SW MEADOW TERRACE ,LAKE CITY,
FL 32024, USA

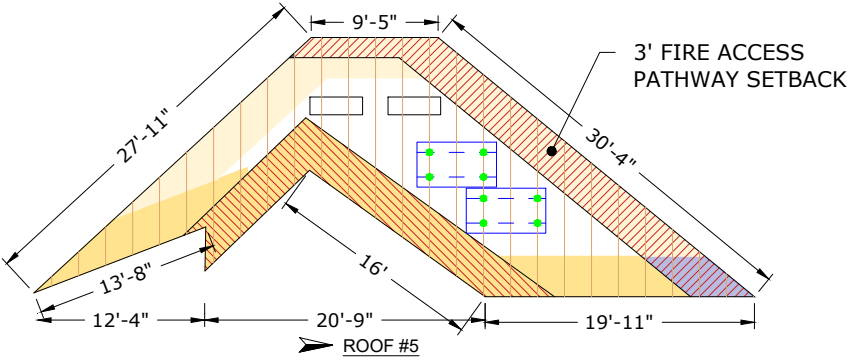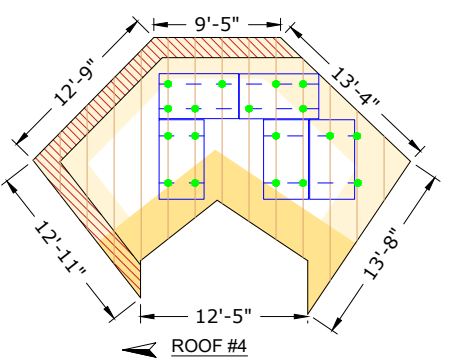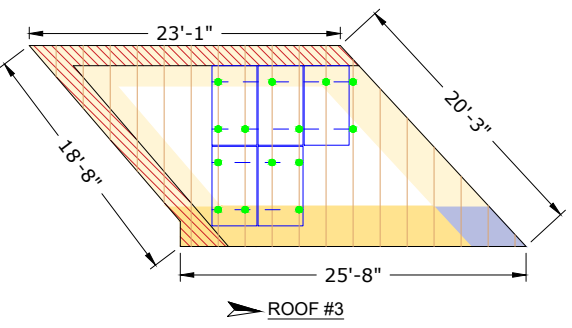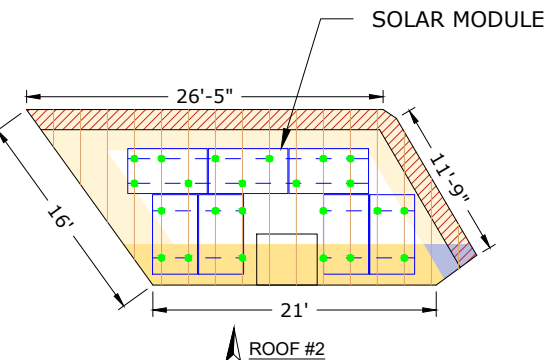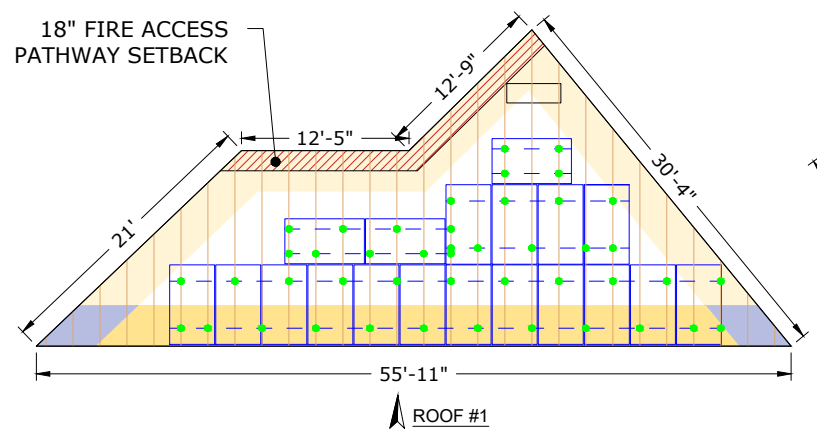

THIS PLAN HAS BEEN ELECTRONICALLY SIGNED AND
SEALED BY SCOTT WYSSLING, PE USING A DIGITAL
SIGNATURE AND DATE. PRINTED COPIES OF THIS
DOCUMENT ARE NOT CONSIDERED SIGNED AND
SEALED AND THE SIGNATURE MUST BE VERIFIED
ON ANY ELECTRONIC COPIES



Wyssling Consulting, PLLC
76 N Meadowbrook Drive
Alpine UT 84004 COA # RY34912
Signed 1/13/2023

LEGENDS

- FIRE SETBACK
- VENT, ATTIC FAN (ROOF OBSTRUCTION)
- PV ROOF ATTACHMENT
- RAIL
- RAFTERS / TRUSSES
- METAL SEAM
- WIND ZONE 1
 - WIND ZONE 1
 - WIND ZONE 1'WIND ZONE 2
 - WIND ZONE (2)
 - WIND ZONE (2r)
 - WIND ZONE (2e)
 - WIND ZONE (2n)WIND ZONE 3
 - WIND ZONE (3)
 - WIND ZONE (3r)
 - WIND ZONE (3e)

REV	ENG	DESCRIPTION	DATE				

PERMIT DEVELOPER	
DATE	06/10/2022
DESIGNER	OSD
REVIEWER	



SHEET NAME	
ARRAY LAYOUT	
SHEET NUMBER	
S-01	

PHOTOVOLTAIC MODULE GENERAL NOTES:

- FOR PITCHED ROOF
- 1. APPLICABLE CODE: 2020 FLORIDA BUILDING CODE 7th ED. & ASCE 7-16
MINIMUM DESIGN LOADS FOR BUILDING AND OTHER STRUCTURES
 - 2. BOLT DIAMETER AND EMBEDMENT LENGTHS ARE DESIGNED PER NDS(2012)
REQUIREMENTS. ALL BOLT CAPACITIES ARE BASED ON A
WOOD ROOF TRUSS AS EMBEDMENT MATERIAL.
 - 3. ALL WIND DESIGN CRITERIA AND PARAMETERS ARE FOR HIP AND GABLE
RESIDENTIAL ROOFS, CONSIDERING FROM A 7° TO A MAXIMUM 27° (2/12 TO A
MAXIMUM 6/12 PITCH) ROOF IN SCHEDULE. ALL RESIDENTIAL ROOFS SHALL NOT
EXCEED 30'-0" MEAN ROOF HEIGHT.
 - 4. ROOF SEALANTS SHALL CONFORM TO ASTM C920 AND ASTM 6511.
 - 5. THIS SHEET REFLECTS STRUCTURAL CONNECTIONS ONLY. REFER TO
MANUFACTURER'S MANUAL FOR ALL ARCHITECTURAL, MECHANICAL,
ELECTRICAL AND SOLAR SPECS.
 - 6. ALL ALUMINIUM COMPONENTS SHALL BE ANODIZED ALUMINIUM 6105-T5 UNLESS
OTHERWISE NOTED.
 - 7. LAG BOLTS SHALL BE ASTM A276 STAINLESS STEEL UNLESS OTHERWISE NOTED.
 - 8. ALL RAILING AND MODULES SHALL BE INSTALLED PER
MANUFACTURER'S INSTRUCTIONS.
 - 9. I CERTIFY THAT THE INSTALLATION OF THE MODULES IS IN COMPLIANCE
WITH FBC:BUILDING CHAPTER 16 AND FRC:RESIDENTIAL CHAPTER 3.
BUILDING STRUCTURE WILL SAFELY ACCOMMODATE CALCULATED
WIND LATERAL AND UPLIFT FORCES AND EQUIPMENT DEAD LOADS.

THIS PLAN HAS BEEN ELECTRONICALLY SIGNED AND
SEALED BY SCOTT WYSSLING, PE USING A DIGITAL
SIGNATURE AND DATE. PRINTED COPIES OF THIS
DOCUMENT ARE NOT CONSIDERED SIGNED AND
SEALED AND THE SIGNATURE MUST BE VERIFIED
ON ANY ELECTRONIC COPIES

SCOTT E WYSSLING
LICENSED PROFESSIONAL ENGINEER
No. 81558
STATE OF FLORIDA
Professional Engineer
Wyssling Consulting, PLLC
76 N Meadowbrook Drive
Alpine UT 84004 COA # RY34912
Signed 1/13/2023

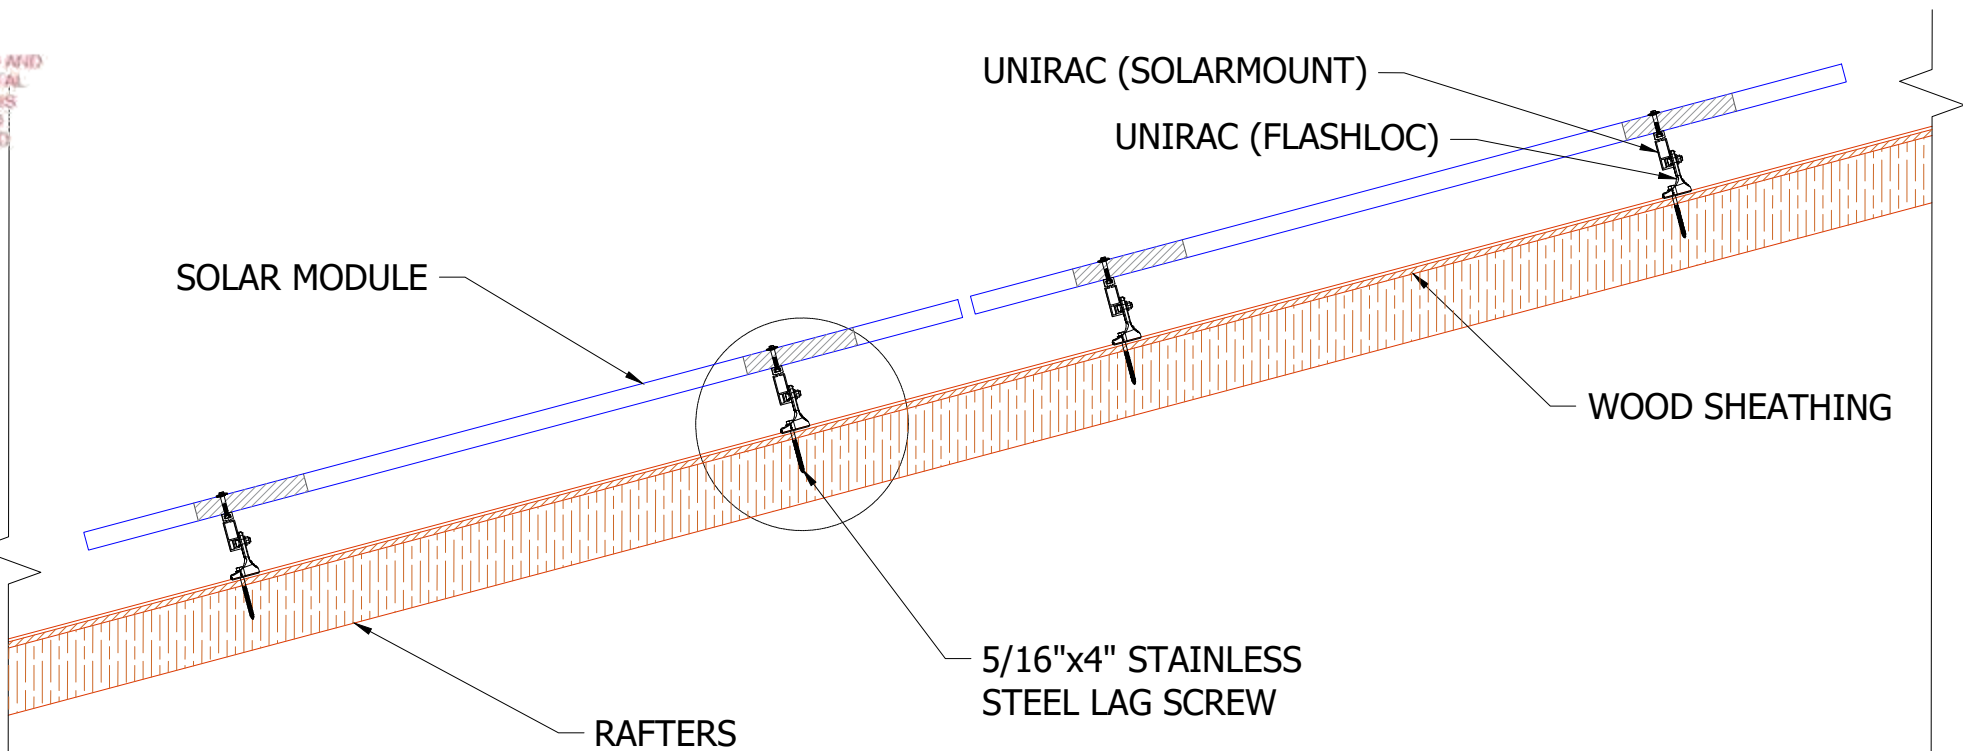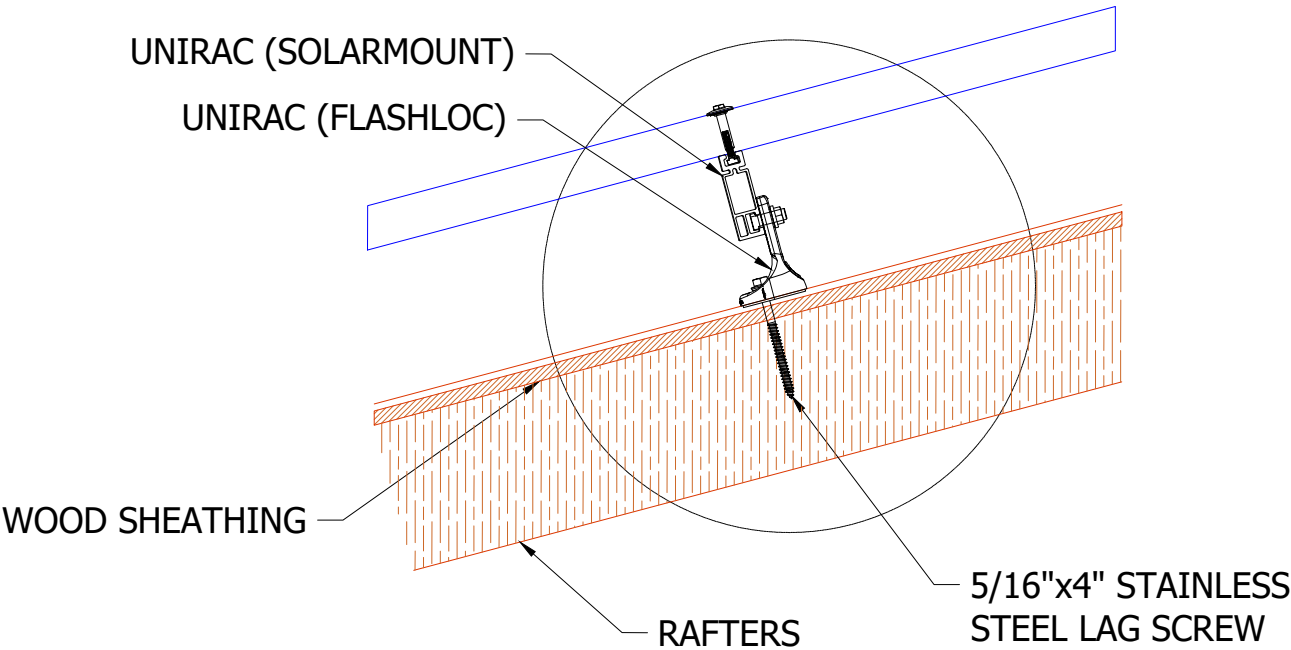

STRUCTURAL ATTACHMENT DETAILS

Unicity
Solar Energy

ADD : 612 FLORIDA AVENUE, PALM
HARBOR, FL 34683, USA
CONTACT : 727 945 6060
LICENSE #EC13010036
#CBC1263094

Signature with Seal

DUSTIN GEIGER

399 SW MEADOW TERRACE ,LAKE CITY,
FL 32024, USA

REVISIONS	DATE	DESCRIPTION	REV	ENG.	DATE

PERMIT DEVELOPER	
DATE	06/10/2022
DESIGNER	OSD
REVIEWER	

SHEET NAME
STRUCTURAL ATTACHMENT DETAILS


SHEET NUMBER
S-02

MODULE SPECIFICATION	
MODEL NO.	SILFAB SIL-370 BK 370W
PEAK POWER	370W
RATED VOLTAGE (Vmpp)	38.3 V
RATED CURRENT (Impp)	9.66A
OPEN CIRCUIT VOLTAGE (Voc)	45V
SHORT CIRCUIT CURRENT (Isc)	10.29A

INVERTER SPECIFICATIONS	
MANUFACTURER	ENPHASE
MODEL NO.	IQ8PLUS-72-M-US
MAX DC INPUT VOLTAGE	60 V
MAX OUTPUT POWER	290 W
NOMINAL AC OUTPUT VOLTAGE	240 V
NOMINAL AC OUTPUT CURRENT	1.21 A

- NOTE:
- ALL ELECTRICAL EQUIPMENTS SHALL COMPLY WITH NEC CODE AND MAY CHANGE AS PER THE SITE CONDITION, NEC OR AHJ REQUIREMENTS.
 - LEGEND: (E) = EXISTING, (N) = NEW; APPLICABLE TO CONDUCTORS, CONDUITS, ELECECTRICAL ENCLOSURES, ETC.

THIS PLAN HAS BEEN ELECTRONICALLY SIGNED AND SEALED BY SCOTT WYSSLING, PE USING A DIGITAL SIGNATURE AND DATE. PRINTED COPIES OF THIS DOCUMENT ARE NOT CONSIDERED SIGNED AND SEALED AND THE SIGNATURE MUST BE VERIFIED ON ANY ELECTRONIC COPIES

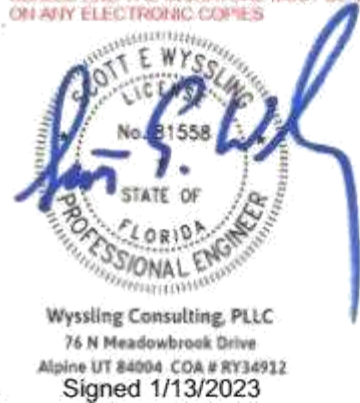

- NOTE:
- SUBJECT PV SYSTEMS HAS BEEN DESIGNED TO MEET THE REQUIREMENTS OF THE NEC 2017, NFPA 70 AND THOSE SET FORTH BY THE FLORIDA SOLAR ENERGY CENTER CERTIFICATION, INCLUDING MAXIMUM NUMBER OF MODULE STRINGS, MAXIMUM NUMBER OF MODULES PER STRING, MAXIMUM OUTPUT, MODULE MANUFACTURER AND MODEL NUMBER, INVERTER MANUFACTURER AND MODEL NUMBER, AS APPLICABLE.
 - PROVIDE TAP BOX IN COMPLIANCE WITH 312.8 IF PANEL GUTTER SPACE IS INADEQUATE.

SOLAR ARRAY (14.06 KW-DC STC)

(38) SILFAB SIL-370 BK 370W SOLAR MODULES
(2) BRANCHES OF 9 MODULES
(2) BRANCHES OF 10 MODULES

1 STRING OF
10 MODULES W/O
MICROINVERTERS

1 STRING OF
10 MODULES W/O
MICROINVERTERS

1 STRING OF
9 MODULES W/O
MICROINVERTERS

1 STRING OF
9 MODULES W/O
MICROINVERTERS

(N) JUNCTION
BOX

(N) IQ AC
COMBINER PANEL

ENVOY IQ

15A/2P
20A/2P
20A/2P
20A/2P
20A/2P

NOTE:
THE CIRCUIT BREAKER SHOWN FEEDING
THE ENPHASE ENVOY IS FACTORY
INSTALLED. THE SIZE OF THIS CIRCUIT
BREAKER IS SUBJECT TO CHANGE
BASED ON MANUFACTURER
PREFERENCE IN ACCORDANCE WITH
THE UL LISTING.

(4) 12/2 NM-B IN ATTIC OR
(4) #10 AWG THWN-2 - L1
(4) #10 AWG THWN-2 - L2
(1) #10 AWG THWN-2 GND
IN 3/4" FMC, PVC, ENT
OR EQUIVALENT
CONDUIT RUN

#12 AWG OR
ENPHASE Q CABLES

(N) 60A AC
DISCONNECT
FUSED

60A/2P

WITHIN 10' OF
LINE SIDE TAP

(3) #6 AWG THWN-2
(1) #10 AWG THWN-2 GND
IN 3/4" IMC, RMC, FMC, LFMC,
PVC, HDPE, NUCC, RTRC,
LFNC, FMT, ENT OR EMT
CONDUIT RUN

(3) #6 AWG THWN-2
IN 3/4" IMC, RMC, FMC, LFMC,
PVC, HDPE, NUCC, RTRC,
LFNC, FMT, ENT OR EMT
CONDUIT RUN

(E) 200A
MAIN SERVICE PANEL
120/240V

(E) 200A

LINE SIDE TAP WITH INSULATION
PIERCING 705.12(A)

UM



ADD : 612 FLORIDA AVENUE, PALM
HARBOR, FL 34683, USA
CONTACT : 727 945 6060
LICENSE #EC13010036
#CBC1263094

Signature with Seal

DUSTIN GEIGER

399 SW MEADOW TERRACE ,LAKE CITY,
FL 32024, USA

REVISIONS	DATE	DESCRIPTION	REV	ENG	CHK	APP

PERMIT DEVELOPER	
DATE	06/10/2022
DESIGNER	OSD
REVIEWER	

SHEET NAME
SINGLE LINE DIAGRAM

SHEET NUMBER
E-01

ELECTRICAL CALCULATIONS:

1. CURRENT CARRYING CONDUCTOR

(A) BEFORE IQ COMBINER PANEL
AMBIENT TEMPERATURE = 34°C
CONDUIT INSTALLED AT MINIMUM DISTANCE OF 7/8 INCHES ABOVE ROOFNEC 310.15(B)(3)(c)
TEMPERATURE DERATE FACTOR - 0.96 ...NEC 310.15(B)(2)(a)
GROUPING FACTOR - 0.7...NEC 310.15(B)(3)(a)

CONDUCTOR AMPACITY
= (INV O/P CURRENT) x 1.25 / A.T.F / G.F ...NEC 690.8(B)
= [(10 x 1.21) x 1.25] / 0.96 / 0.7
= 22.51 A
SELECTED CONDUCTOR - #10 THWN-2 ...NEC 310.15(B)(16)

(B) AFTER IQ COMBINER PANEL
TEMPERATURE DERATE FACTOR - 0.96
GROUPING FACTOR - 1

CONDUCTOR AMPACITY
=(TOTAL INV O/P CURRENT) x 1.25 / 0.96 / 1 ...NEC 690.8(B)
=[(38x 1.21) x 1.25] /0.96 / 1
=59.87 A
SELECTED CONDUCTOR - #6 THWN-2 ...NEC 310.15(B)(16)

2. PV OVER CURRENT PROTECTION ..NEC 690.9(B)
=TOTAL INVERTER O/P CURRENT x 1.25
=(38 x 1.21) x 1.25 = 57.48 A
SELECTED OCPD = 60A

SELECTED EQUIPMENT GROUND CONDUCTOR (EGC) = #10 THWN-2 ... NEC 250.122(A)

MAX VOLTAGE DROP CALCULATION						
CABLE SIZE	CABLE DESCRIPTION	ONE WAY DISTANCE IN FEET (D)	BRANCH CURRENT (I)	RESISTANCE OF CONDUCTOR(R)	VOLTAGE (V)	% VOLTAGE DROP=(0.2*D*I*R)/V
#10 THWN-2	JUNCTION BOX TO COMBINER PANEL	20	45.98	1.24	240	0.95

ELECTRICAL NOTES

- ALL EQUIPMENT TO BE LISTED BY UL OR OTHER NRTL AND LABELED FOR ITS APPLICATION.
- COPPER CONDUCTORS SHALL BE RATED FOR 600 V AND 90 DEGREE C WET ENVIRONMENT. THE TERMINALS ARE RATED FOR 75 DEGREE C ROMEX/NM-B (NONMETALLIC-SHEATHED) CABLE MAY BE USED FOR BOTH EXPOSED AND CONCEALED WORK IN NORMALLY DRY LOCATIONS AT TEMPERATURES NOT TO EXCEED 90°C (WITH AMPACITY LIMITED TO THAT FOR 60°C CONDUCTORS) AS SPECIFIED IN THE NATIONAL ELECTRICAL CODE. VOLTAGE RATING FOR NM-B CABLE IS 600 VOLTS.
- CONDUCTOR TERMINATION AND SPLICING AS PER NEC 110.14 WIRING, CONDUIT AND RACEWAYS MOUNTED ON ROOFTOPS SHALL BE ROUTED DIRECTLY TO AND LOCATED AS CLOSE AS POSSIBLE TO THE NEAREST RIDGE, HIP, OR VALLEY. SHALL BE ROUTED DIRECTLY TO, AND LOCATED AS CLOSE AS POSSIBLE.
- WORKING CLEARANCES AROUND ALL NEW AND EXISTING ELECTRICAL EQUIPMENT SHALL COMPLY WITH NEC 110.265. WORKING CLEARANCES AROUND ALL NEW AND EXISTING SYSTEMS CONTRACTOR SHALL FURNISH ALL NECESSARY OUTLETS, SUPPORTS, FITTINGS AND ACCESSORIES TO FULFILL APPLICABLE CODES AND STANDARDS.
- WHERE SIZES OF JUNCTION BOXES, RACEWAYS, AND CONDUITS ARE NOT SPECIFIED, THE CONTRACTOR SHALL SIZE THEM ACCORDINGLY.
- ALL WIRE TERMINATIONS SHALL BE APPROPRIATELY LABELED AND READILY VISIBLE.
- MODULE GROUNDING CLIPS TO BE INSTALLED BETWEEN MODULE FRAME AND MODULE SUPPORT RAIL, PER THE GROUNDING CLIP MANUFACTURER'S INSTRUCTION.
- MODULE SUPPORT RAIL TO BE BONDED TO CONTINUOUS COPPER G.E.C. VIA WEEB LUG OR ILSCO GBL-4DBT LAY-IN LUG.
- THE POLARITY OF THE GROUNDED CONDUCTORS IS NEGATIVE.
- UTILITY HAS 24-HR UNRESTRICTED ACCESS TO ALL PHOTOVOLTAIC SYSTEM COMPONENTS LOCATED AT THE SERVICE ENTRANCE.
- MODULES CONFORM TO AND ARE LISTED UNDER UL 1703.
- RACKING CONFORMS TO AND IS LISTED UNDER UL 2703.
- CONDUCTORS EXPOSED TO SUNLIGHT SHALL BE LISTED AS SUNLIGHT RESISTANT PER NEC ARTICLE 300.6 (C) (1) AND ARTICLE 310.10 (D).
- CONDUCTORS EXPOSED TO WET LOCATIONS SHALL BE SUITABLE FOR USE IN WET LOCATIONS PER NEC ARTICLE 310.10 (C)

THIS PLAN HAS BEEN ELECTRONICALLY SIGNED AND SEALED BY SCOTT E. WYSSLING, PE USING A DIGITAL SIGNATURE AND DATE. PRINTED COPIES OF THIS DOCUMENT ARE NOT CONSIDERED SIGNED AND SEALED AND THE SIGNATURE MUST BE VERIFIED ON ANY ELECTRONIC COPIES.

SCOTT E. WYSSLING
No. 31558
STATE OF FLORIDA
PROFESSIONAL ENGINEER
Wysling Consulting, PLLC
76 N Meadowbrook Drive
Alpine UT 84004 COA # RY34912
Signed 1/13/2023



Unicity
Solar Energy

ADD : 612 FLORIDA AVENUE, PALM HARBOR, FL 34683, USA
CONTACT : 727 945 6060
LICENSE #EC13010036
#CBC1263094

Signature with Seal

DUSTIN GEIGER

399 SW MEADOW TERRACE , LAKE CITY, FL 32024, USA

REV	ENG.	DESCRIPTION	DATE			

PERMIT DEVELOPER	
DATE	06/10/2022
DESIGNER	OSD
REVIEWER	

SHEET NAME
WIRING CALCULATIONS

SHEET NUMBER
E-02

**WARNING**

ELECTRIC SHOCK HAZARD
DO NOT TOUCH TERMINALS
TERMINALS ON BOTH LINE AND
LOAD SIDES MAY BE ENERGIZED
IN THE OPEN POSITION

LABEL LOCATION:
AC DISCONNECT, POINT OF INTERCONNECTION,
COMBINER PANEL
(PER CODE: NEC 690.13(B))

**WARNING PHOTOVOLTAIC
POWER SOURCE**

LABEL LOCATION:
CONDUIT RUNWAY
(PER CODE: NEC690.31(G)(3)(4))

**WARNING**

DUAL POWER SOURCE
SECOND SOURCE IS PHOTOVOLTAIC SYSTEM

LABEL LOCATION:
MAIN SERVICE DISCONNECT
(NEC 705.12(B)(3-4) & NEC 690.59)

ADHESIVE FASTENED SIGNS:

- ANSI Z535.4-2011 PRODUCT SAFETY SIGNS AND LABELS, PROVIDES GUIDELINES FOR SUITABLE FONT SIZES, WORDS, COLORS, SYMBOLS, AND LOCATION REQUIREMENTS FOR LABELS. NEC 110.21(B)(1)
- THE LABEL SHALL BE OF SUFFICIENT DURABILITY TO WITHSTAND THE ENVIRONMENT INVOLVED. NEC 110.21(B)(3)
- ADHESIVE FASTENED SIGNS MAY BE ACCEPTABLE IF PROPERLY ADHERED. VINYL SIGNS SHALL BE WEATHER RESISTANT. IFC 605.11.1.3

PHOTOVOLTAIC SYSTEM AC DISCONNECT
RATED AC OPERATING CURRENT 45.98 AMPS
AC NOMINAL OPERATING VOLTAGE 240 VOLTS

LABEL LOCATION:
AC DISCONNECT, INVERTER
(PER CODE: NEC 690.54)

WARNING
INVERTER OUTPUT CONNECTION DO NOT
RELOCATE THIS OVERCURRENT DEVICE

LABEL LOCATION:
POINT OF INTERCONNECTION, MAIN SERVICE DISCONNECT
(PER CODE: NEC 705.12 (B)(2)(c))
[Not required if panelboard is rated not less than sum of ampere ratings
of all overcurrent devices supplying it]

DATA PER PANEL

NOMINAL OPERATING AC VOLTAGE -	240	V
NOMINAL OPERATING AC FREQUENCY-	60	Hz
MAXIMUM AC POWER-	290	VA
MAXIMUM AC CURRENT-	1.21	A
MAXIMUM OVERCURRENT DEVICE RATING FOR AC MODULE PROTECTION PER CIRCUIT-	20	A

LABEL LOCATION:
COMBINER PANEL, AC DISCONNECT
(PER CODE: NEC 690.52)

**PHOTOVOLTAIC SYSTEM
EQUIPPED WITH RAPID
SHUTDOWN**

LABEL LOCATION:
AC DISCONNECT, DC DISCONNECT, POINT OF
INTERCONNECTION
(PER CODE: NEC 690.56(C)(3))

**WARNING**

INVERTER OUTPUT CONNECTION
DO NOT RELOCATE THIS
OVERCURRENT DEVICE


EMERGENCY CONTACT
727-945-6060

**WARNING**

DEDICATED SOLAR PANELS DO
NOT CONNECT ANY OTHER LOADS


**SOLAR PV SYSTEM EQUIPPED
WITH RAPID SHUTDOWN**

TURN RAPID SHUTDOWN
SWITCH TO THE
"OFF" POSITION TO
SHUTDOWN PV SYSTEM
AND REDUCE
SHOCK HAZARD
IN ARRAY

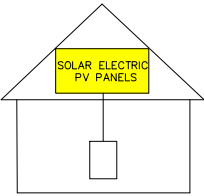

IFC 605.11.3.1(1) & 690.56(C)(1)(a) Label for PV Systems that
Shut down the array and the conductors leaving the array

THIS PLAN HAS BEEN ELECTRONICALLY SIGNED AND
SEALED BY SCOTT WYSSLING, PE USING A DIGITAL
SIGNATURE AND DATE. PRINTED COPIES OF THIS
DOCUMENT ARE NOT CONSIDERED SIGNED AND
SEALED AND THE SIGNATURE MUST BE VERIFIED
ON ANY ELECTRONIC COPIES

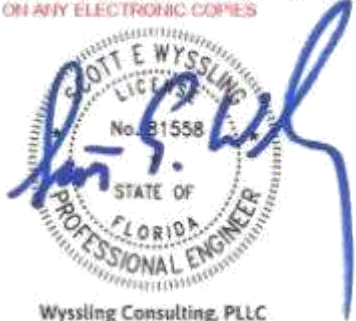

Wyssling Consulting, PLLC
76 N Meadowbrook Drive
Alpine UT 84004 COA # RY34912
Signed 1/13/2023



ADD : 612 FLORIDA AVENUE, PALM
HARBOR, FL 34683, USA
CONTACT : 727 945 6060
LICENSE #EC13010036
#CBC1263094

Signature with Seal

DUSTIN GEIGER

399 SW MEADOW TERRACE ,LAKE CITY ,
FL 32024, USA

REV	ENG.	DESCRIPTION	DATE				

PERMIT DEVELOPER	
DATE	06/10/2022
DESIGNER	OSD
REVIEWER	

SHEET NAME
SYSTEM LABELING

SHEET NUMBER
E-03



BC Series SIL-370 BK

(Early 2021)



HIGH EFFICIENCY PREMIUM MONO-PERC PV MODULE Back Contact Technology



CHUBB
* Chubb provides error and omission insurance to Silfab Solar Inc.

INDUSTRY LEADING WARRANTY


All our products include an industry leading 25-year product workmanship and 30-year performance warranty.

MAXIMUM ENERGY OUTPUT

Silfab BC Series utilizes next generation Back Contact technology to reduce production/manufacturing steps and improve quality while maximizing power. Ideal for residential and commercial projects where maximum power density is preferred.

NORTH AMERICAN QUALITY

Silfab is the leading automated solar module manufacturer in North America. Utilizing premium quality materials and strict quality control management to deliver the highest efficiency, premium quality PV modules 100% made in North America.

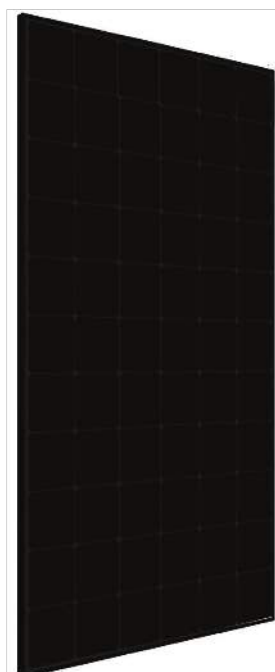

PROVIDES MAXIMUM EFFICIENCY

High-efficiency cells combined with a black conductive back-sheet resulting in a maximum power rating of 370Wp.

35+ YEARS OF SOLAR INNOVATION

Leveraging over 35+ years of worldwide experience in the solar industry, Silfab is dedicated to superior manufacturing processes and innovations such as Bifacial and Back Contact technologies to ensure our partners have the latest in solar innovation.

BAA / ARRA COMPLIANT

Silfab panels are designed and manufactured to meet Buy American Act Compliance. The US State Department, US Military and FAA have all utilized Silfab panels in their solar installations.

LIGHT AND DURABLE

Engineered to accommodate high wind load conditions for test loads validated up to 4000Pa uplift. The light-weight frame is exclusively designed for wide-ranging racking compatibility and durability.

QUALITY MATTERS

Total automation ensures strict quality controls during the entire manufacturing process at our ISO certified facilities.

DOMESTIC PRODUCTION

Silfab Solar manufactures PV modules in two automated locations within North America. Our 500+ North American team is ready to help our partners win the hearts and minds of customers, providing customer service and product delivery that is direct, efficient and local.

SUPERIOR POWER

Super power achieved through relocation of tabbing ribbon to ensure shading on module front service and circuit resistance.

AESTHETICALLY PLEASING

Sleek aesthetics from black cells to black back-sheet without tabbing or bus-bar ribbons, ideal for residential applications.

STABLE PERFORMANCE

Enhanced life-time performance through reduced thermal stresses and increased current flow paths.

PID RESISTANT


PID Resistant due to advanced cell technology and material selection. In accordance to IEC 62804-1.

Electrical Specifications		SIL-370 BK mono PERC MWT Technology	
Test Conditions		STC	NOCT
Module Power (Pmax)	Wp	370	276.87
Maximum power voltage (Vpmax)	V	38.3	35.91
Maximum power current (Ipmax)	A	9.66	7.71
Open circuit voltage (Voc)	V	45.0	42.19
Short circuit current (Isc)	A	10.29	8.29
Module efficiency	%	20.8	19.5
Maximum system voltage (VDC)	V	1000	
Series fuse rating	A	20	
Power Tolerance	Wp	0 to +10	
Measurement conditions: STC 1000 W/m2 • AM 1.5 • Temperature 25 °C • NOCT 800 W/m2 • AM 1.5 • Measurement uncertainty ≤ 3% • Sun simulator calibration reference modules from Fraunhofer Institute. Electrical characteristics may vary by ±5% and power by 0 to +10W.			
Temperature Ratings		SIL-370 BK mono PERC MWT Technology	
Temperature Coefficient Isc		+0.046 %/°C	
Temperature Coefficient Voc		-0.279 %/°C	
Temperature Coefficient Pmax		-0.377 %/°C	
NOCT (± 2°C)		43.5 °C	
Operating temperature		-40/+85 °C	
Mechanical Properties and Components		SIL-370 BK mono PERC MWT Technology	
		Metric	Imperial
Module weight		19.0±0.2 kg	41.9±0.4 lbs
Dimensions (H x L x D)		1795 mm x 990 mm x 38 mm	70.67 in x 39.98 in x 1.5 in
Maximum surface load (wind/snow)*		4000 Pa rear load / 5400 Pa front load	83.5/112.8 lb/ft²
Hail impact resistance		Ø 25 mm at 83 km/h	Ø 1 in at 51.6 mph
Cells		66 high efficiency back contact mono-PERC c-Si cells	66 high efficiency back contact mono-PERC c-Si cells
Glass		3.2 mm high transmittance, tempered, DSM anti-reflective coating	0.126 in high transmittance, tempered, DSM anti-reflective coating
Cables and connectors (refer to installation manual)		1200 mm Ø 5.7 mm, MC4 from Staubli	47.24 in, Ø 0.22 in, MC4 from Staubli
Backsheet		Multilayer, integrated insulation film and electrically conductive backsheet, superior hydrolysis and UV resistance, fluorine-free PV backsheet	
Frame		Anodized Aluminum (Black)	
Bypass diodes		3 diodes-30SQ045T (45V max DC blocking voltage, 30A max forward rectified current)	
Junction Box		UL 3730 Certified, IP67 rated	
Warranties		SIL-370 BK mono PERC MWT Technology	
Module product workmanship warranty		25 years**	
Linear power performance guarantee		30 years	
		≥ 97.1% end 1 st year ≥ 91.6% end 12 th year ≥ 85.1% end 25 th year ≥ 82.6% end 30 th year	
Certifications		SIL-370 BK mono PERC MWT Technology	
		ULC ORD C1703***, UL1703***, CEC listed***, UL 61215-1/-1-1/-2***, UL 61730-1/-2***, IEC 61215-1/-1-1/-2***, IEC 61730-1/-2***, CSA C22.2#61730-1/-2***, IEC 62716 Ammonia Corrosion, IEC61701:2011 Salt Mist Corrosion Certified, UL Fire Rating: Type 1	
Product			
Factory		ISO9001:2015	
		Modules Per Pallet: 26 Pallets Per Truck: 34 Modules Per Truck: 884	
		*Warning: Read the Safety and Installation Manual for mounting specifications and before handling, installing and operating modules. **12 year extendable to 25 years subject to registration and conditions outlined under "Warranty" at www.silfabsolar.com. ***Certification anticipated November 2020. PAN files generated from 3rd party performance data are available for download at: www.silfabsolar.com/downloads.	



Silfab Solar Inc.
240 Courtneypark Drive East
Mississauga ON L5T 2Y3 Canada
Tel +1 905-255-2501 | Fax +1 905-696-0267
info@silfabsolar.com | www.silfabsolar.com

Silfab Solar Inc.
800 Cornwall Ave
Bellingham WA 98225 USA
Tel +1 360-569-4733

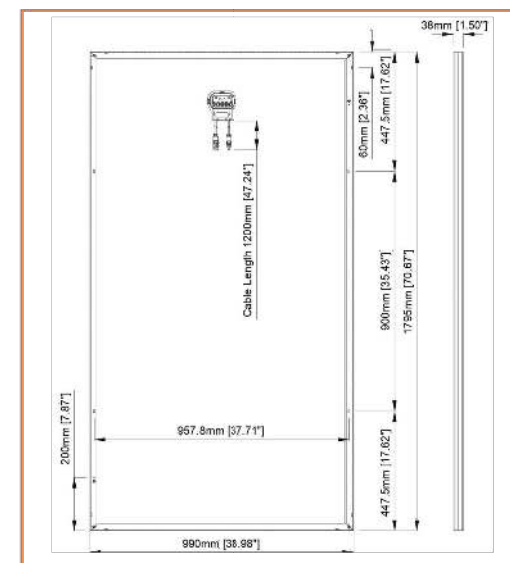

Silfab-SIL-370-BK-20200805 - No reproduction of any kind is allowed. Data and information is subject to modifications without notice. 05/10/2020.

**Unicity
Solar Energy**
ADD : 612 FLORIDA AVENUE, PALM
HARBOR, FL 34683, USA
CONTACT : 727 945 6060
LICENSE #EC13010036
#CBC1263094

Signature with Seal

DUSTIN GEIGER

399 SW MEADOW TERRACE ,LAKE CITY,
FL 32024, USA

REVISIONS	DATE	DESCRIPTION	REV	ENG.			

PERMIT DEVELOPER

DATE	06/10/2022
DESIGNER	OSD
REVIEWER	

SHEET NAME

MODULE
DATASHEET

SHEET NUMBER

DS-01



DATA SHEET



IQ8 Series Microinverters

Our newest IQ8 Microinverters are the industry's first microgrid-forming, software-defined microinverters with split-phase power conversion capability to convert DC power to AC power efficiently. The brain of the semiconductor-based microinverter is our proprietary application-specific integrated circuit (ASIC) which enables the microinverter to operate in grid-tied or off-grid modes. This chip is built in advanced 55nm technology with high speed digital logic and has super-fast response times to changing loads and grid events, alleviating constraints on battery sizing for home energy systems.



Part of the EnphaseEnergy System, IQ8 Series Microinverters integrate with the Enphase IQ Battery, Enphase IQ Gateway, and the Enphase App monitoring and analysis software.



Connect PV modules quickly and easily to IQ8 Series Microinverters using the included Q-DCC-2 adapter cable with plug-n-play MC4 connectors.



IQ8 Series Microinverters redefine reliability standards with more than one million cumulative hours of power-on testing, enabling an industry-leading limited warranty of up to 25 years.



IQ8 Series Microinverters are UL Listed as PV Rapid Shut Down Equipment and conform with various regulations, when installed according to manufacturer's instructions.

© 2022 Enphase Energy. All rights reserved. Enphase, the Enphase logo, IQ8 Microinverters, and other names are trademarks of Enphase Energy, Inc. Data subject to change.

IQ8SE-DS-0001-01-EN-US-2022-03-17

Easy to install

- Lightweight and compact with plug-n-play connectors
- Power Line Communication (PLC) between components
- Faster installation with simple two-wire cabling

High productivity and reliability

- Produce power even when the grid is down*
- More than one million cumulative hours of testing
- Class II double-insulated enclosure
- Optimized for the latest high-powered PV modules

Microgrid-forming

- Complies with the latest advanced grid support**
- Remote automatic updates for the latest grid requirements
- Configurable to support a wide range of grid profiles
- Meets CA Rule 21 (UL 1741-SA) requirements

* Only when installed with IQ System Controller 2, meets UL 1741. IQ8H-208V operates only in grid-tied mode.
** IQ8 Series Microinverters supports split phase, 240V. IQ8H-208 supports split phase, 208V only.

IQ8 Series Microinverters

INPUT DATA (DC)		IQ8-60-2-US	IQ8PLUS-72-2-US	IQ8M-72-2-US	IQ8A-72-2-US	IQ8H-240-72-2-US	IQ8H-208-72-2-US ¹
Commonly used module pairings ²	W	235 – 350	235 – 440	260 – 460	295 – 500	320 – 540+	295 – 500+
Module compatibility		60-cell/120 half-cell					
MPPT voltage range	V	27 – 37	29 – 45	33 – 45	36 – 45	38 – 45	38 – 45
Operating range	V	25 – 48			25 – 58		
Min/max start voltage	V	30 / 48			30 / 58		
Max input DC voltage	V	50			60		
Max DC current ³ [module Isc]	A			15			
Overvoltage class DC port				II			
DC port backfeed current	mA			0			
PV array configuration		1x1 Ungrounded array; No additional DC side protection required; AC side protection requires max 20A per branch circuit					
OUTPUT DATA (AC)		IQ8-60-2-US	IQ8PLUS-72-2-US	IQ8M-72-2-US	IQ8A-72-2-US	IQ8H-240-72-2-US	IQ8H-208-72-2-US ¹
Peak output power	VA	245	300	330	366	384	366
Max continuous output power	VA	240	290	325	349	380	360
Nominal (L-L) voltage/range ⁴	V			240 / 211 – 264			208 / 183 – 250
Max continuous output current	A	1.0	1.21	1.35	1.45	1.58	1.73
Nominal frequency	Hz			60			
Extended frequency range	Hz			50 – 68			
AC short circuit fault current over 3 cycles	Arms			2			4.4
Max units per 20 A (L-L) branch circuit ⁵		16	13	11	11	10	9
Total harmonic distortion				<5%			
Overvoltage class AC port				III			
AC port backfeed current	mA			30			
Power factor setting				1.0			
Grid-tied power factor (adjustable)				0.85 leading – 0.85 lagging			
Peak efficiency	%	97.5	97.6	97.6	97.6	97.6	97.4
CEC weighted efficiency	%	97	97	97	97.5	97	97
Night-time power consumption	mW			60			
MECHANICAL DATA							
Ambient temperature range		-40°C to +60°C (-40°F to +140°F)					
Relative humidity range		4% to 100% (condensing)					
DC Connector type		MC4					
Dimensions (HxWxD)		212 mm (8.3") x 175 mm (6.9") x 30.2 mm (1.2")					
Weight		1.08 kg (2.38 lbs)					
Cooling		Natural convection – no fans					
Approved for wet locations		Yes					
Pollution degree		PD3					
Enclosure		Class II double-insulated, corrosion resistant polymeric enclosure					
Environ. category / UV exposure rating		NEMA Type 6 / outdoor					
COMPLIANCE							
Certifications		CA Rule 21 (UL 1741-SA), UL 62109-1, UL1741/IEE1547, FCC Part 15 Class B, ICES-0003 Class B, CAN/CSA-C22.2 NO. 107.1-01					

(1) The IQ8H-208 variant will be operating in grid-tied mode only at 208V AC. (2) No enforced DC/AC ratio. See the compatibility calculator at <https://link.enphase.com/module-compatibility> (3) Maximum continuous input DC current is 10.6A (4) Nominal voltage range can be extended beyond nominal if required by the utility. (5) Limits may vary. Refer to local requirements to define the number of microinverters per branch in your area.

IQ8SE-DS-0001-01-EN-US-2022-03-17



ADD : 612 FLORIDA AVENUE, PALM HARBOR, FL 34683, USA
CONTACT : 727 945 6060
LICENSE #EC13010036
#CBC1263094

Signature with Seal

DUSTIN GEIGER

399 SW MEADOW TERRACE, LAKE CITY, FL 32024, USA

REVISIONS	DATE				
	DESCRIPTION				
	REV ENG.				

PERMIT DEVELOPER	
DATE	06/10/2022
DESIGNER	OSD
REVIEWER	

SHEET NAME	
INVERTER DATASHEET	
SHEET NUMBER	
DS-02	

Enphase IQ Combiner 4/4C

X-IQ-AM1-240-4

X-IQ-AM1-240-4C



To learn more about Enphase offerings, visit enphase.com

The **Enphase IQ Combiner 4/4C** with Enphase IQ Gateway and integrated LTE-M1 cell modem (included only with IQ Combiner 4C) consolidates interconnection equipment into a single enclosure and streamlines IQ microinverters and storage installations by providing a consistent, pre-wired solution for residential applications. It offers up to four 2-pole input circuits and Eaton BR series busbar assembly.

Smart

- Includes IQ Gateway for communication and control
- Includes Enphase Mobile Connect cellular modem (CELLMODEM-M1-06-SP-05), included only with IQ Combiner 4C
- Includes solar shield to match Enphase IQ Battery aesthetics and deflect heat
- Flexible networking supports Wi-Fi, Ethernet, or cellular
- Optional AC receptacle available for PLC bridge
- Provides production metering and consumption monitoring

Simple

- Centered mounting brackets support single stud mounting
- Supports bottom, back and side conduit entry
- Up to four 2-pole branch circuits for 240 VAC plug-in breakers (not included)
- 80A total PV or storage branch circuits

Reliable

- Durable NRTL-certified NEMA type 3R enclosure
- Five-year limited warranty
- Two years labor reimbursement program coverage included for both the IQ Combiner SKU's
- UL listed



Enphase IQ Combiner 4/4C

MODEL NUMBER	
IQ Combiner 4 (X-IQ-AM1-240-4)	
IQ Combiner 4C (X-IQ-AM1-240-4C)	
IQ Combiner 4 with Enphase IQ Gateway printed circuit board for integrated revenue grade PV production metering (ANSI C12.20 +/- 0.5%) and consumption monitoring (+/- 2.5%). Includes a silver solar shield to match the IQ Battery system and IQ System Controller 2 and to deflect heat.	
IQ Combiner 4C with Enphase IQ Gateway printed circuit board for integrated revenue grade PV production metering (ANSI C12.20 +/- 0.5%) and consumption monitoring (+/- 2.5%). Includes Enphase Mobile Connect cellular modem (CELLMODEM-M1-06-SP-05), a plug-and-play industrial-grade cell modem for systems up to 60 microinverters. (Available in the US, Canada, Mexico, Puerto Rico, and the US Virgin Islands, where there is adequate cellular service in the installation area.) Includes a silver solar shield to match the IQ Battery and IQ System Controller and to deflect heat.	
ACCESSORIES AND REPLACEMENT PARTS	
(not included, order separately)	
Ensemble Communications Kit COMMS-CELLMODEM-M1-06 CELLMODEM-M1-06-SP-05 CELLMODEM-M1-06-AT-05	- Includes COMMS-KIT-01 and CELLMODEM-M1-06-SP-05 with 5-year Sprint data plan for Ensemble sites - 4G based LTE-M1 cellular modem with 5-year Sprint data plan - 4G based LTE-M1 cellular modem with 5-year AT&T data plan
Circuit Breakers BRK-10A-2-240V BRK-15A-2-240V BRK-20A-2P-240V BRK-15A-2P-240V-B BRK-20A-2P-240V-B	Supports Eaton BR210, BR215, BR220, BR230, BR240, BR250, and BR260 circuit breakers. Circuit breaker, 2 pole, 10A, Eaton BR210 Circuit breaker, 2 pole, 15A, Eaton BR215 Circuit breaker, 2 pole, 20A, Eaton BR220 Circuit breaker, 2 pole, 15A, Eaton BR215B with hold down kit support Circuit breaker, 2 pole, 20A, Eaton BR220B with hold down kit support
EPLC-01	Power line carrier (communication bridge pair), quantity - one pair
XA-SOLARSHIELD-ES	Replacement solar shield for IQ Combiner 4/4C
XA-PLUG-120-3	Accessory receptacle for Power Line Carrier in IQ Combiner 4/4C (required for EPLC-01)
XA-ENV-PCBA-3	Replacement IQ Gateway printed circuit board (PCB) for Combiner 4/4C
X-IQ-NA-HD-125A	Hold down kit for Eaton circuit breaker with screws.
ELECTRICAL SPECIFICATIONS	
Rating	Continuous duty
System voltage	120/240 VAC, 60 Hz
Eaton BR series busbar rating	125 A
Max. continuous current rating	65 A
Max. continuous current rating (input from PV/storage)	64 A
Max. fuse/circuit rating (output)	90 A
Branch circuits (solar and/or storage)	Up to four 2-pole Eaton BR series Distributed Generation (DG) breakers only (not included)
Max. total branch circuit breaker rating (input)	80A of distributed generation / 95A with IQ Gateway breaker included
Envoy breaker	10A or 15A rating GE/Siemens/Eaton included
Production metering CT	200 A solid core pre-installed and wired to IQ Gateway
Consumption monitoring CT (CT-200-SPLIT)	A pair of 200 A split core current transformers
MECHANICAL DATA	
Dimensions (WxHxD)	37.5 x 49.5 x 16.8 cm (14.75" x 19.5" x 6.63"). Height is 21.06" (53.5 cm) with mounting brackets.
Weight	7.5 kg (16.5 lbs)
Ambient temperature range	-40° C to +46° C (-40° to 115° F)
Cooling	Natural convection, plus heat shield
Enclosure environmental rating	Outdoor, NRTL-certified, NEMA type 3R, polycarbonate construction
Wire sizes	• 20 A to 50 A breaker inputs: 14 to 4 AWG copper conductors • 60 A breaker branch input: 4 to 1/0 AWG copper conductors • Main lug combined output: 10 to 2/0 AWG copper conductors • Neutral and ground: 14 to 1/0 copper conductors Always follow local code requirements for conductor sizing.
Altitude	To 2000 meters (6,560 feet)
INTERNET CONNECTION OPTIONS	
Integrated Wi-Fi	802.11b/g/n
Cellular	CELLMODEM-M1-06-SP-05, CELLMODEM-M1-06-AT-05 (4G based LTE-M1 cellular modem). Note that an Enphase Mobile Connect cellular modem is required for all Ensemble installations.
Ethernet	Optional, 802.3, Cat5E (or Cat 6) UTP Ethernet cable (not included)
COMPLIANCE	
Compliance, IQ Combiner	UL 1741, CAN/CSA C22.2 No. 107.1, 47 CFR, Part 15, Class B, ICES 003 Production metering: ANSI C12.20 accuracy class 0.5 (PV production) Consumption metering: accuracy class 2.5
Compliance, IQ Gateway	UL 60601-1/CANCSA 22.2 No. 61010-1

To learn more about Enphase offerings, visit enphase.com

© 2022 Enphase Energy. All rights reserved. Enphase, the Enphase logo, IQ Combiner 4/4C, and other names are trademarks of Enphase Energy, Inc. Data subject to change. 02-14-2022



ADD : 612 FLORIDA AVENUE, PALM HARBOR, FL 34683, USA
CONTACT : 727 945 6060
LICENSE #EC13010036
#CBC1263094

Signature with Seal

DUSTIN GEIGER

399 SW MEADOW TERRACE ,LAKE CITY ,
FL 32024, USA

REVISIONS			
REV	ENG.	DESCRIPTION	DATE

PERMIT DEVELOPER	
DATE	06/10/2022
DESIGNER	OSD
REVIEWER	

SHEET NAME	
COMBINER BOX DATASHEET	

SHEET NUMBER	
DS-03	

FLASH LOC




FLASHLOC is the ultimate attachment for composition shingle and rolled comp roofs. The all-in-one mount installs fast — no kneeling on hot roofs to install flashing, no prying or cutting shingles, no pulling nails. Simply drive the lag bolt and inject sealant into the base. **FLASHLOC's** patented TRIPLE SEAL technology preserves the roof and protects the penetration with a permanent pressure seal. Kitted with lag bolts, sealant, and hardware for maximum convenience. Don't just divert water, **LOC it out!**



PROTECT THE ROOF

Install a high-strength waterproof attachment without lifting, prying or damaging shingles.

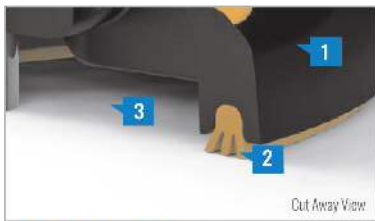

LOC OUT WATER

With an outer shield **1** contour-conforming gasket **2** and pressurized sealant chamber **3** the Triple-Loc Seal delivers a 100% waterproof connection.



HIGH-SPEED INSTALL

Simply drive lag bolt and inject sealant into the port **4** to create a permanent pressure seal.

FASTER INSTALLATION. 25-YEAR WARRANTY.

FOR QUESTIONS OR CUSTOMER SERVICE VISIT UNIRAC.COM OR CALL (505) 248-2702

FLASH LOC

INSTALLATION GUIDE



PRE-INSTALL

Snap chalk lines for attachment rows. On shingle roofs, snap lines 1-3/4" below upslope edge of shingle course. Locate rafters and mark attachment locations.

At each location, drill a 7/32" pilot hole. Clean roof surface of dirt, debris, snow, and ice, then fill pilot hole with sealant.

NOTE: Space mounts per racking system install specifications. When down pressure is ≥ 34 psf, span may not exceed 2 ft.



STEP 1: SECURE

Place **FLASHLOC** over pilot hole with lag on down-slope side. Align indicator marks on sides of mount with chalk line. Pass included lag bolt and sealing washer through **FLASHLOC** into pilot hole. Drive lag bolt until mount is held firmly in place.

NOTE: The EPDM in the sealing washer will expand beyond the edge of the metal washer when proper torque is applied.



STEP 2: SEAL

Insert tip of UNIRAC provided sealant into port. Inject until sealant exits both vents.

Continue array installation, attaching rails to mounts with provided T-bolts.

NOTE: When **FLASHLOC** is installed over gap between shingle or tabs or vertical joints, fill gap/joint with sealant between mount and upslope edge of shingle course.

Use only provided sealant.

FASTER INSTALLATION. 25-YEAR WARRANTY.

FOR QUESTIONS OR CUSTOMER SERVICE VISIT UNIRAC.COM OR CALL (505) 248-2702

Signature with Seal

DUSTIN GEIGER

399 SW MEADOW TERRACE ,LAKE CITY ,
FL 32024, USA

REVISIONS	REV	ENGG.	DESCRIPTION	DATE					


PERMIT DEVELOPER	
DATE	06/10/2022
DESIGNER	OSD
REVIEWER	

SHEET NAME
ATTACHMENT DATASHEET
SHEET NUMBER
DS-04

SOLARMOUNT




SOLARMOUNT defined the standard in solar racking. Features are designed to get installers off the roof faster. Our grounding & bonding process eliminates copper wire and grounding straps to reduce costs. Systems can be configured with standard or light rail to meet your design requirements at the lowest cost possible. The superior aesthetics package provides a streamlined clean edge for enhanced curb appeal, with no special brackets required for installation.

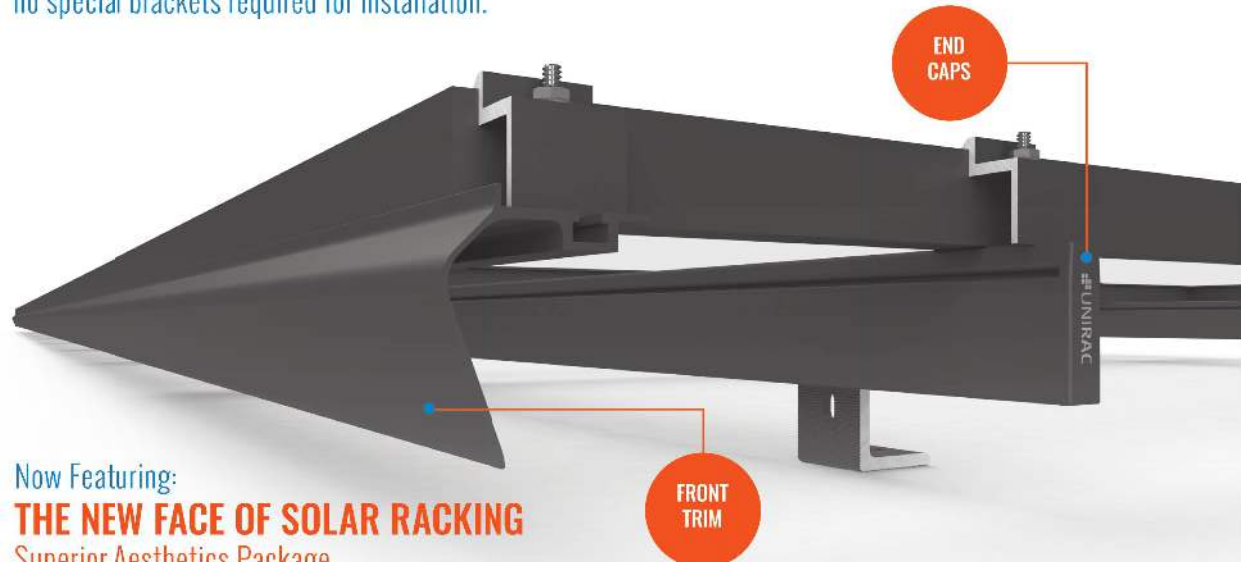

Now Featuring:
THE NEW FACE OF SOLAR RACKING
Superior Aesthetics Package



LOSE ALL OF THE COPPER & LUGS
System grounding through Enphase microinverters and trunk cables

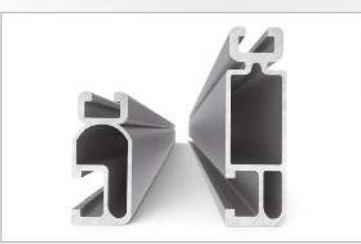

SMALL IS THE NEXT NEW BIG THING
Light Rail is Fully Compatible with all SM Components



ENHANCED DESIGN & LAYOUT TOOLS
Featuring Google Map Capabilities within U-Builder

FAST INSTALLATION. SUPERIOR AESTHETICS

OPTIMIZED COMPONENTS • VERSATILITY • DESIGN TOOLS • QUALITY PROVIDER

SOLARMOUNT



OPTIMIZED COMPONENTS

INTEGRATED BONDING & PRE-ASSEMBLED PARTS

Components are pre-assembled and optimized to reduce installation steps and save labor time. Our new grounding & bonding process eliminates copper wire and grounding straps or bonding jumpers to reduce costs. Utilize the microinverter mount with a wire management clip for an easier installation.

VERSATILITY


ONE PRODUCT - MANY APPLICATIONS

Quickly set modules flush to the roof or at a desired tilt angle. Change module orientation to portrait or landscape while securing a large variety of framed modules on flat, low slope or steep pitched roofs. Available in mill, clear and dark anodized finishes to outperform your projects financial and aesthetic aspirations.


AUTOMATED DESIGN TOOL

DESIGN PLATFORM AT YOUR SERVICE


Creating a bill of materials is just a few clicks away with U-Builder, a powerful online tool that streamlines the process of designing a code compliant solar mounting system. Save time by creating a user profile, and recall preferences and projects automatically when you log in. You will enjoy the ability to share projects with customers, there's no need to print results and send to a distributor, just click and share.

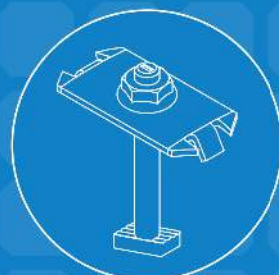


INTEGRATED BONDING
MIDCLAMP

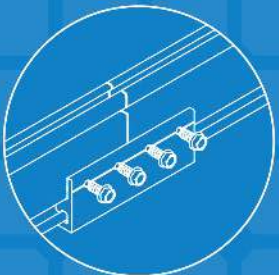

INTEGRATED BONDING
SPLICE BAR

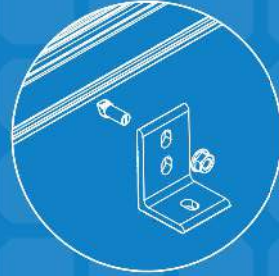

INTEGRATED BONDING
L-FOOT w/ T-BOLT

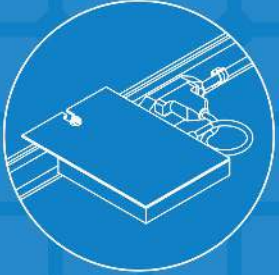

INTEGRATED BONDING
MICROINVERTER MOUNT w/
WIRE MANAGEMENT



UNIRAC CUSTOMER SERVICE MEANS THE HIGHEST LEVEL OF PRODUCT SUPPORT



UNMATCHED
EXPERIENCE



CERTIFIED
QUALITY



ENGINEERING
EXCELLENCE



BANKABLE
WARRANTY



DESIGN
TOOLS



PERMIT
DOCUMENTATION

TECHNICAL SUPPORT

Unirac's technical support team is dedicated to answering questions & addressing issues in real time. An online library of documents including engineering reports, stamped letters and technical data sheets greatly simplifies your permitting and project planning process.

CERTIFIED QUALITY PROVIDER

Unirac is the only PV mounting vendor with ISO certifications for 9001:2015, 14001:2015 and OHSAS 18001:2007, which means we deliver the highest standards for fit, form, and function. These certifications demonstrate our excellence and commitment to first class business practices.

BANKABLE WARRANTY

Don't leave your project to chance. Unirac has the financial strength to back our products and reduce your risk. Have peace of mind knowing you are receiving products of exceptional quality. SOLARMOUNT is covered by a twenty five (25) year limited product warranty and a five (5) year limited finish warranty.

PROTECT YOUR REPUTATION WITH QUALITY RACKING SOLUTIONS BACKED BY ENGINEERING EXCELLENCE AND A SUPERIOR SUPPLY CHAIN

PLB2017112520 - PRINTED

ADD : 612 FLORIDA AVENUE, PALM HARBOR, FL 34683, USA
CONTACT : 727 945 6060
LICENSE #EC13010036
#CBC1263094

Signature with Seal

DUSTIN GEIGER

399 SW MEADOW TERRACE ,LAKE CITY, FL 32024, USA

REVISIONS	REV	ENG.	DESCRIPTION	DATE

PERMIT DEVELOPER	
DATE	06/10/2022
DESIGNER	OSD
REVIEWER	

SHEET NAME

RACKING DATASHEET

SHEET NUMBER

DS-05