



STATE OF FLORIDA  
DEPARTMENT OF HEALTH  
ONSITE SEWAGE TREATMENT AND DISPOSAL  
SYSTEM

APPLICATION FOR CONSTRUCTION PERMIT

CR # 10-8230

PERMIT NO. 21-0452  
DATE PAID: 5/14/21  
FEE PAID: 310.00  
RECEIPT #: 1443652

APPLICATION FOR:

☒ New System ☐ Existing System ☐ Holding Tank ☐ Innovative  
☐ Repair ☐ Abandonment ☐ Temporary ☐

APPLICANT: JOHNNY RAY & NARRAGANSETT SMITH

AGENT: PAUL LLOYD

TELEPHONE: (386) 288-2317

MAILING ADDRESS: 396 NW OOSTERHOUDT LANE

LAKE CITY

FL 32055

TO BE COMPLETED BY APPLICANT OR APPLICANT'S AUTHORIZED AGENT. SYSTEMS MUST BE CONSTRUCTED BY A PERSON LICENSED PURSUANT TO 489.105(3) (m) OR 489.552, FLORIDA STATUTES. IT IS THE APPLICANT'S RESPONSIBILITY TO PROVIDE DOCUMENTATION OF THE DATE THE LOT WAS CREATED OR PLATTED (MM/DD/YY) IF REQUESTING CONSIDERATION OF STATUTORY GRANDFATHER PROVISIONS.

PROPERTY INFORMATION

LOT: F BLOCK: C SUBDIVISION: NORTHWAND ACRES PLATTED: \_\_\_\_\_

PROPERTY ID #: 02-3S-16-01945-005 ZONING: RES I/M OR EQUIVALENT: ☐ NO ☐

PROPERTY SIZE: 2.000 ACRES WATER SUPPLY: ☒ PRIVATE PUBLIC ☐  $\leq 2000$  GPD ☐  $> 2000$  GPD

IS SEWER AVAILABLE AS PER 381.0065, FS? ☐ NO ☐ DISTANCE TO SEWER: N/A FT

PROPERTY ADDRESS: NW OOSTERHOUDT LANE

DIRECTIONS TO PROPERTY: TAKE 41 NORTH, TURN LEFT ON OOSTERHOUDT LANE, SITE ON LEFT.

BUILDING INFORMATION ☒ RESIDENTIAL ☐ COMMERCIAL

Unit No.	Type of Establishment	No. of Bedrooms	Building Area Sqft	Commercial/Institutional System Design Table 1, Chapter 64E-6, FAC
1	<u>MOBILE HOME</u>	<u>3</u>	<u>1,064</u>	
2				
3				
4				

☐ Floor/Equipment Drains ☒ Other (Specify) \_\_\_\_\_

SIGNATURE: Paul Lloyd


DATE: 5/12/21

**Application for Onsite Sewage Disposal System  
Construction Permit. Part II Site Plan**  
Permit Application Number: 21-0452

**ALL CHANGES MUST BE APPROVED BY THE COUNTY HEALTH UNIT**

NORTH

CR# 10-8230

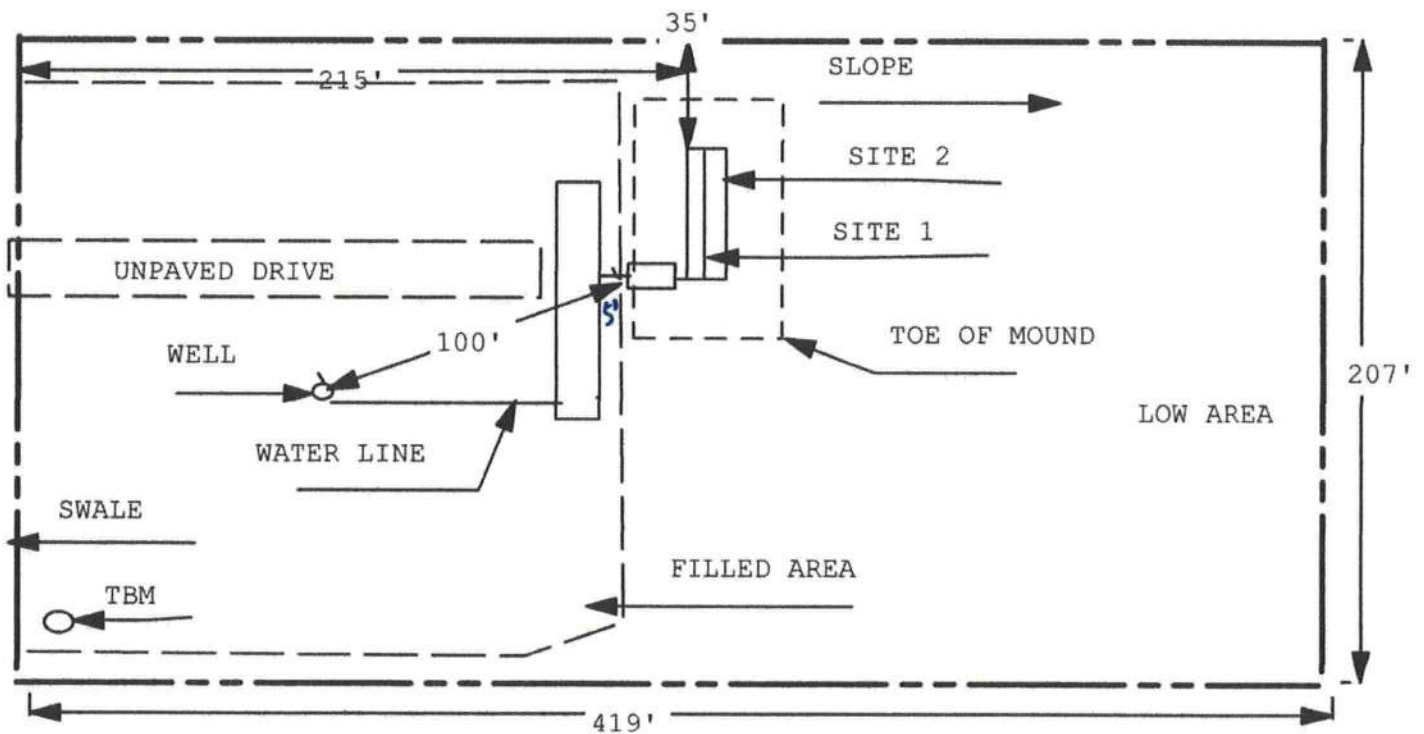

NO WELLS WITHIN 100'

1 INCH = 60 FEET

Site Plan Submitted By Paul Riley Date 5/8/24  
Plan Approved ✓ Not Approved \_\_\_\_\_ Date 5/10/2024

By K. Hays Columbia CPHU

Notes: \_\_\_\_\_