



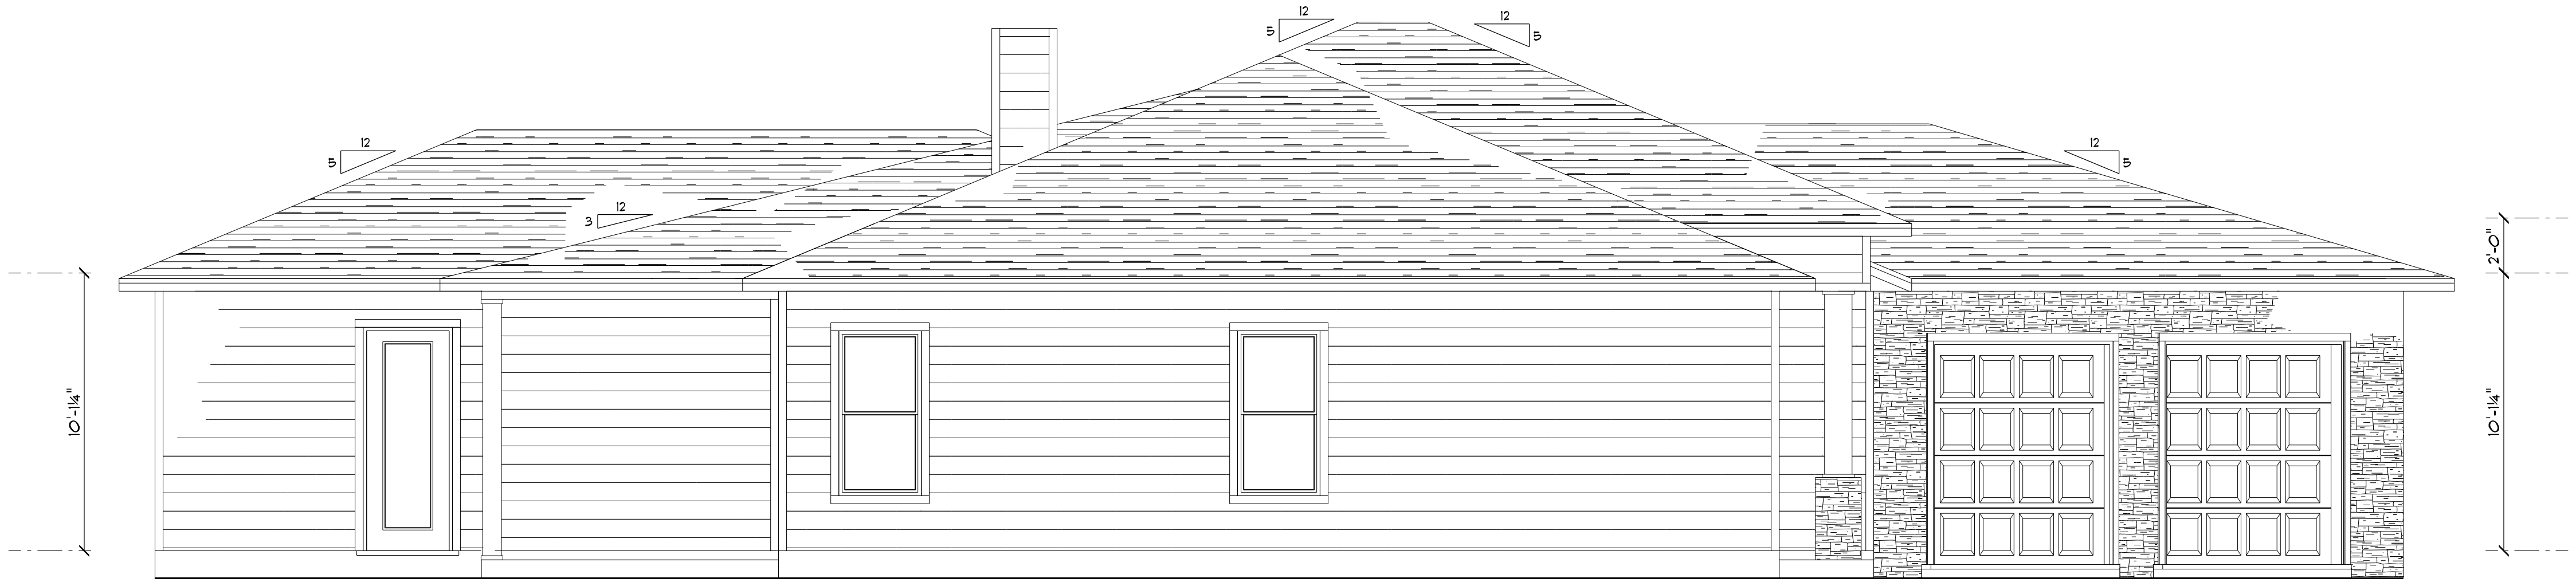

LEFT ELEVATION

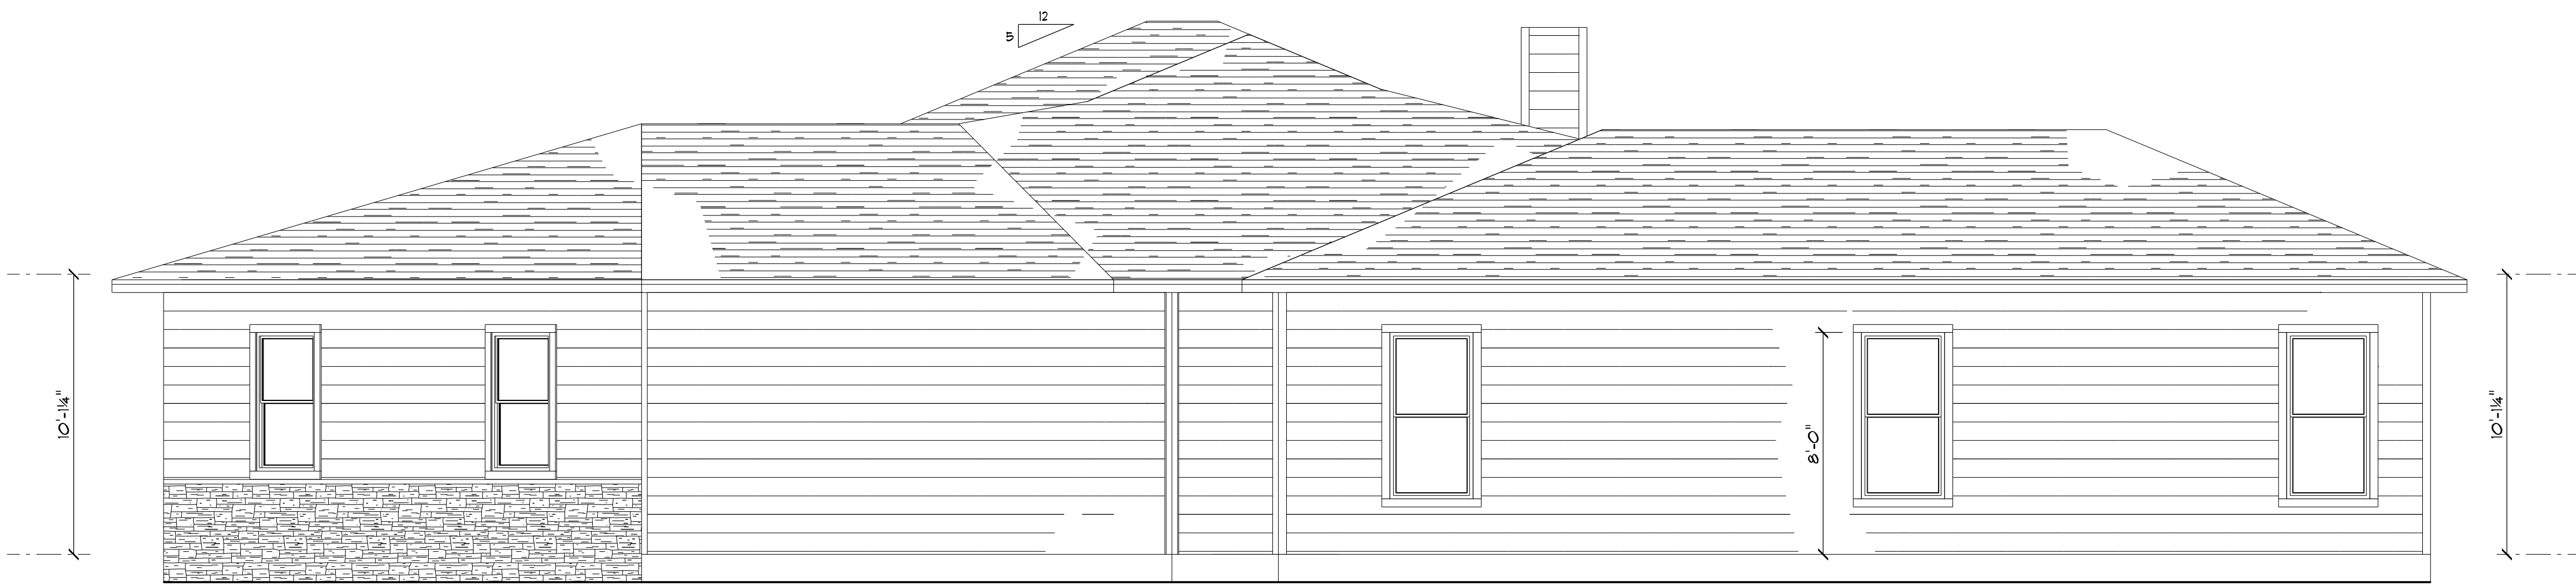

RIGHT ELEVATION