


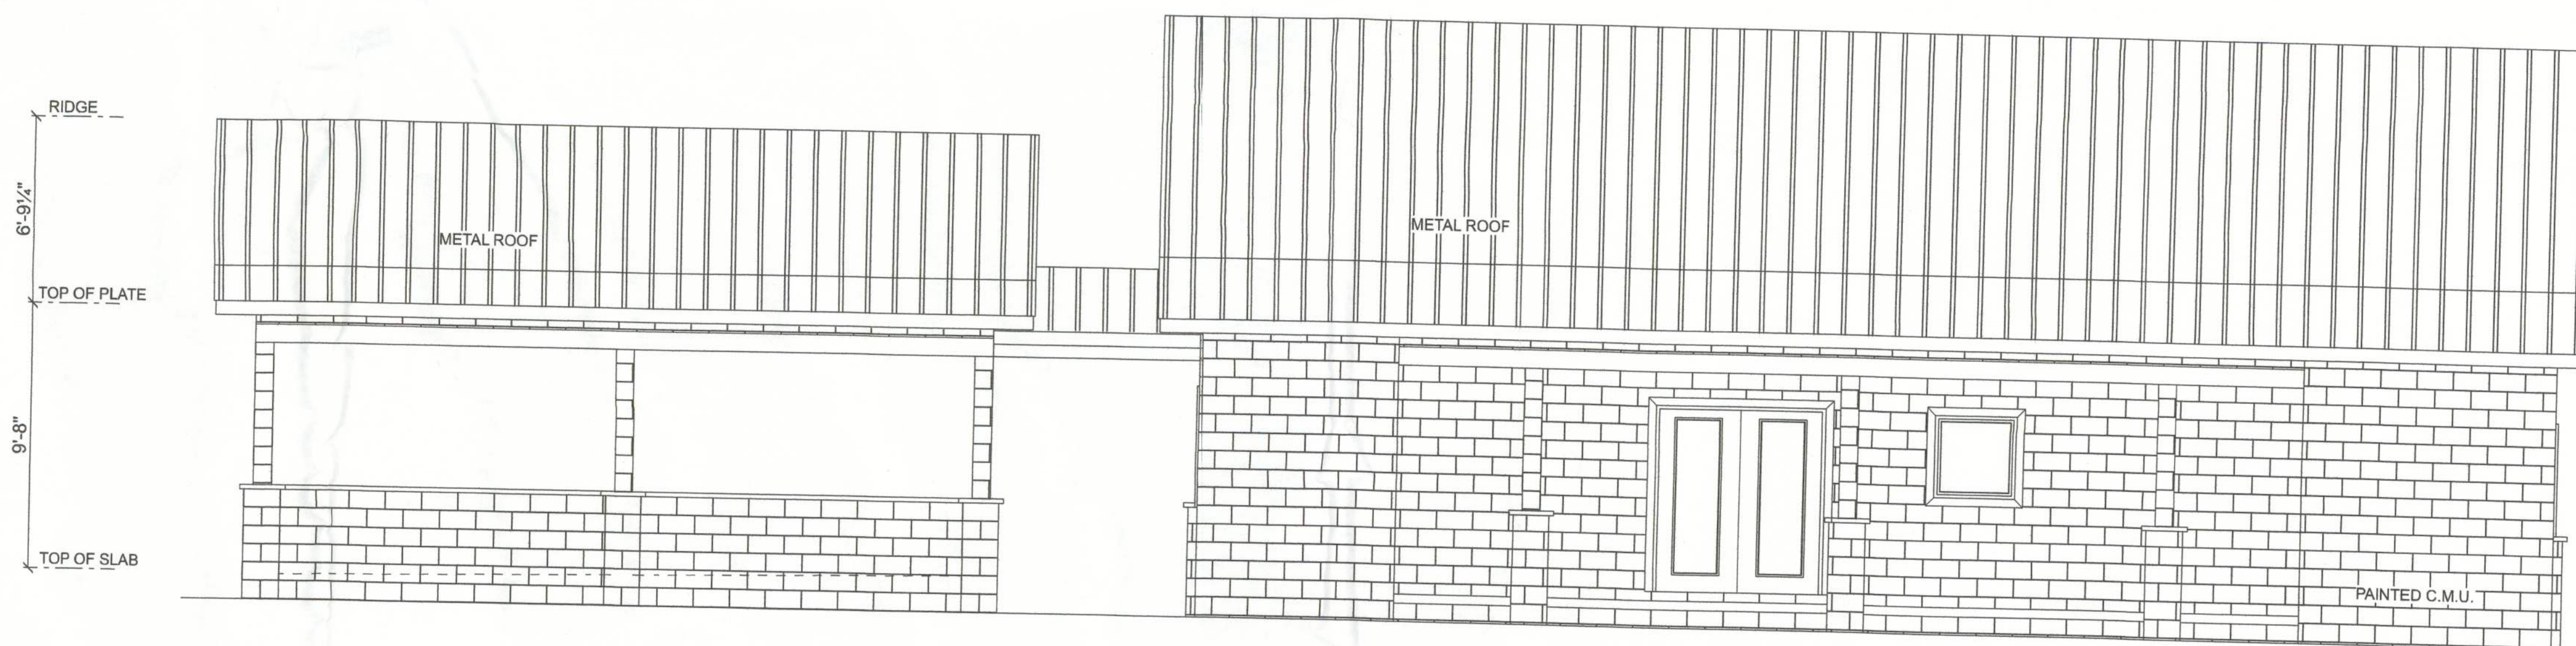

REVISIONS		DESIGN BY:		CERTIFICATE OF AUTHORIZATION		DRAWN BY:		APPROVED BY:	
E	BY	DESCRIPTION	TRADEMARK Construction Group, Inc.	CERTIFIED GENERAL CONTRACTOR CGC1514780	NO. 28022	TM	JACOB RESIL	BC	ELEVATIONS FROM
			163 SW MIDTOWN PL. STE 101 LAKE CITY, FL 32025 (386)755-5254	CES Crews Engineering Services, LLC	349 SW CREWS FARM TERRACE LAKE CITY, FL 32025 PHONE: 386.623.4303	