


SITE PLAN for: PAUL R. & JENNIFER BEATTY
 566 SW GRASSLAND WAY, LC 32024
 PARCEL ID: 07-55-16-03487-006(17081)

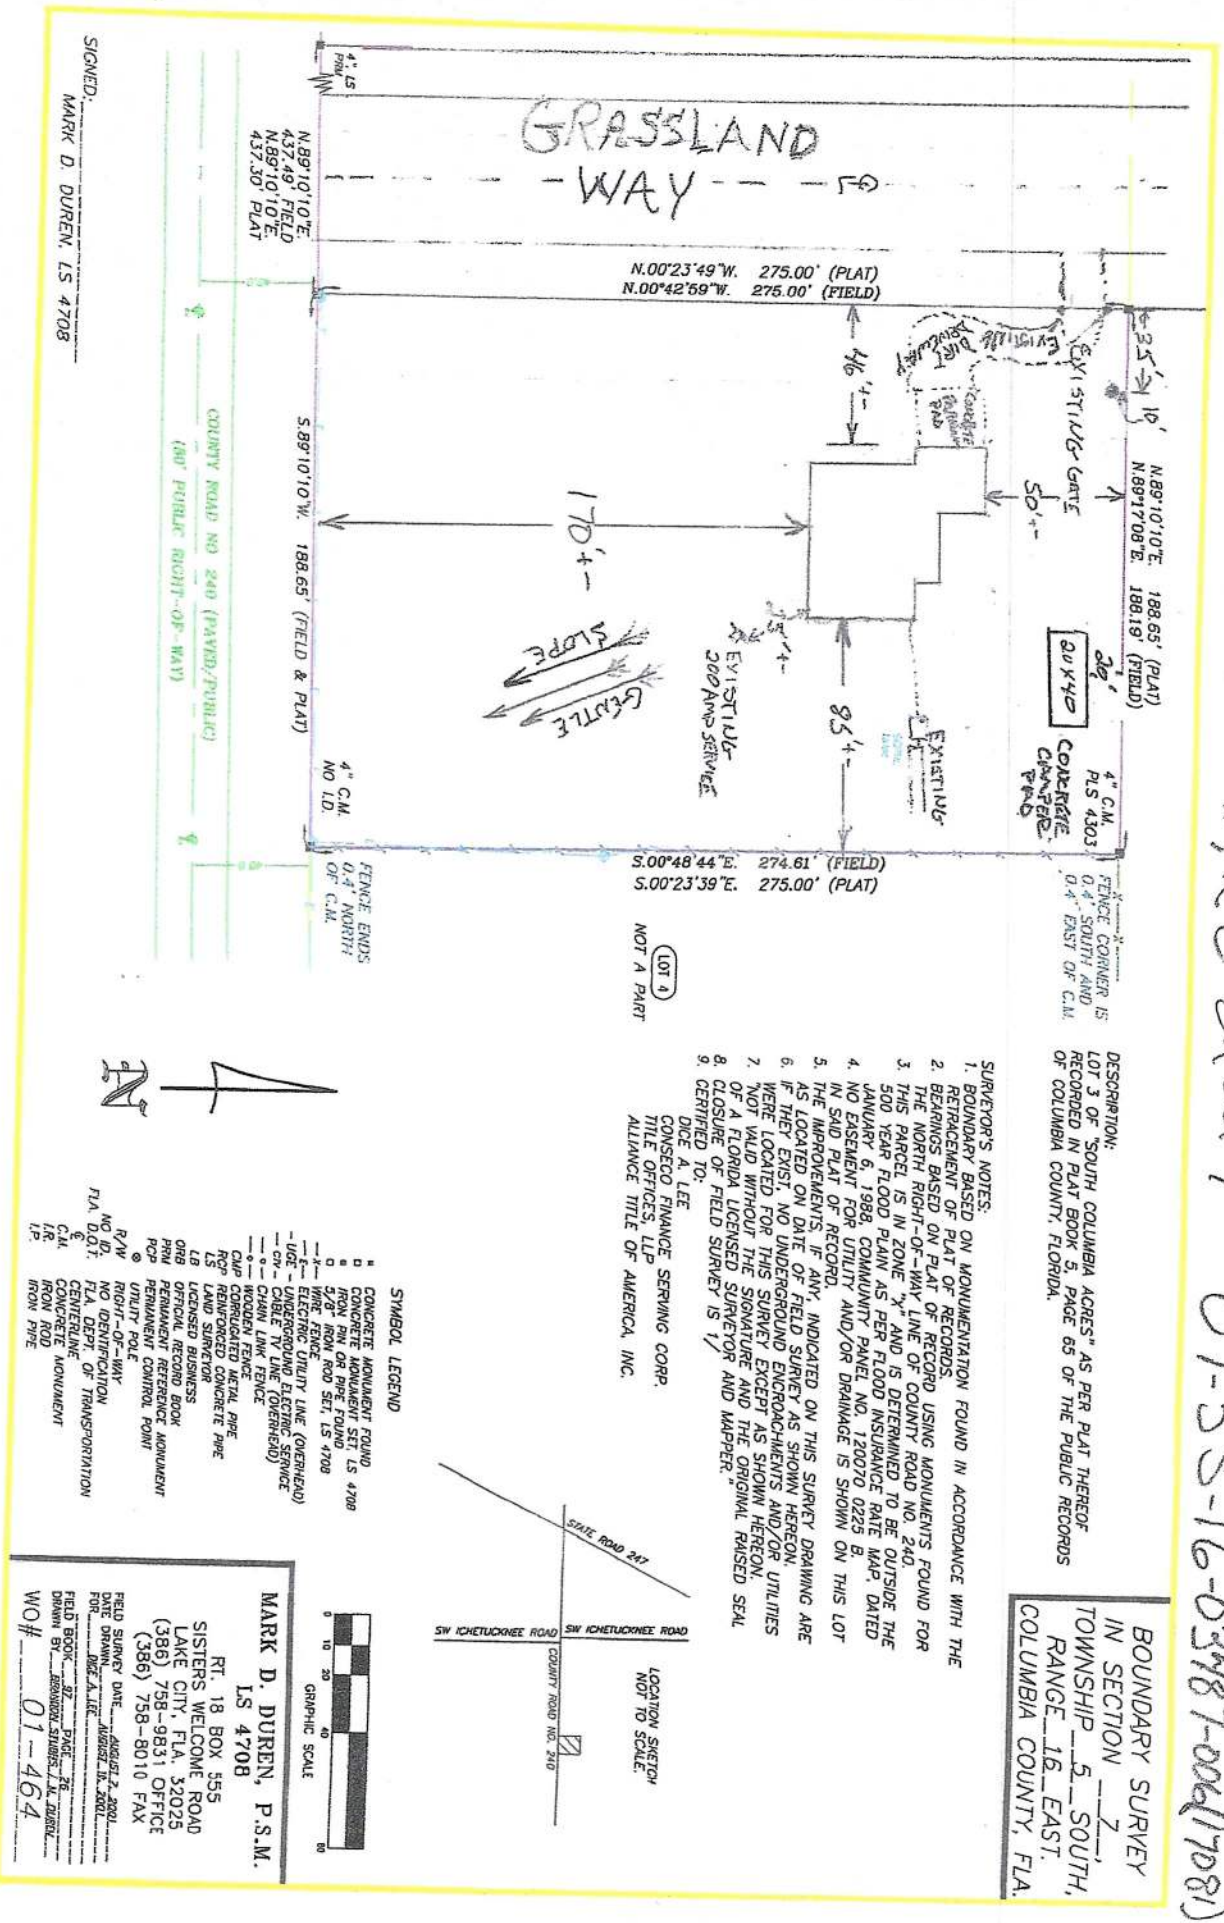

1/8" = 100'