



STATE OF FLORIDA
DEPARTMENT OF HEALTH
ONSITE SEWAGE TREATMENT AND DISPOSAL
SYSTEM
APPLICATION FOR CONSTRUCTION PERMIT

PERMIT NO. 20-0778
DATE PAID: 60.00
FEE PAID: 9125.20
RECEIPT #: 1588920

APPLICATION FOR:

☐ New System ☒ Existing System ☐ Holding Tank ☐ Innovative
☐ Repair ☐ Abandonment ☐ Temporary ☐

APPLICANT: Robert Milligan

AGENT: Dale Burd / Dale Burd LLC

TELEPHONE: 386-365-7674

MAILING ADDRESS: 20619 County Road 137, Lake City, FL, 32024

TO BE COMPLETED BY APPLICANT OR APPLICANT'S AUTHORIZED AGENT. SYSTEMS MUST BE CONSTRUCTED BY A PERSON LICENSED PURSUANT TO 489.105(3)(m) OR 489.552, FLORIDA STATUTES. IT IS THE APPLICANT'S RESPONSIBILITY TO PROVIDE DOCUMENTATION OF THE DATE THE LOT WAS CREATED OR PLATTED (MM/DD/YY) IF REQUESTING CONSIDERATION OF STATUTORY GRANDFATHER PROVISIONS.

PROPERTY INFORMATION

LOT: na BLOCK: na SUBDIVISION: na PLATTED: na

PROPERTY ID #: 25-4S-16-03152-020 ZONING: NA I/M OR EQUIVALENT: ☐ No ☐

PROPERTY SIZE: 1 ACRES WATER SUPPLY: ☒ PRIVATE PUBLIC ☐ ≤ 2000 GPD ☐ > 2000 GPD

IS SEWER AVAILABLE AS PER 381.0065, FS? ☐ No ☐ DISTANCE TO SEWER: na FT

PROPERTY ADDRESS: TBD Billowing Glen, Lake City, FL, 32024

DIRECTIONS TO PROPERTY: SR 47 South, TR CR 240, TR Arrowhead Terr, TL Billowing Glen, 2/10ths mile TL at 314

Billowing Glen, past DW to site

BUILDING INFORMATION

☒ RESIDENTIAL

☐ COMMERCIAL

Unit No	Type of Establishment	No. of Bedrooms	Building Area Sqft	Commercial/Institutional System Design Table 1, Chapter 64E-6, FAC
1	SF Residential / MH	2	830	2 BR for 2 BR Like for Like
2				
3				
4				

NO ORIGINAL
FOUND

1972

☐ Floor/Equipment Drains ☐ Other (Specify) _____

SIGNATURE: _____

DATE: 9/24/2020

STATE OF FLORIDA
DEPARTMENT OF HEALTH
APPLICATION FOR ONSITE SEWAGE DISPOSAL SYSTEM CONSTRUCTION PERMIT

Permit Application Number

20-0778

ALLIGAN JAMES

PART II - SITEPLAN

Scale: 1 inch = 40 feet.

PLEASE
SEE
ATTACHED

Notes:

Site Plan submitted by:

CONTRACTOR

Plan Approved ☒

Not Approved ☐

Date

9/30/20


By

Columbia County Health Department

ALL CHANGES MUST BE APPROVED BY THE COUNTY HEALTH DEPARTMENT

JAMES, MINNIE

20-0728

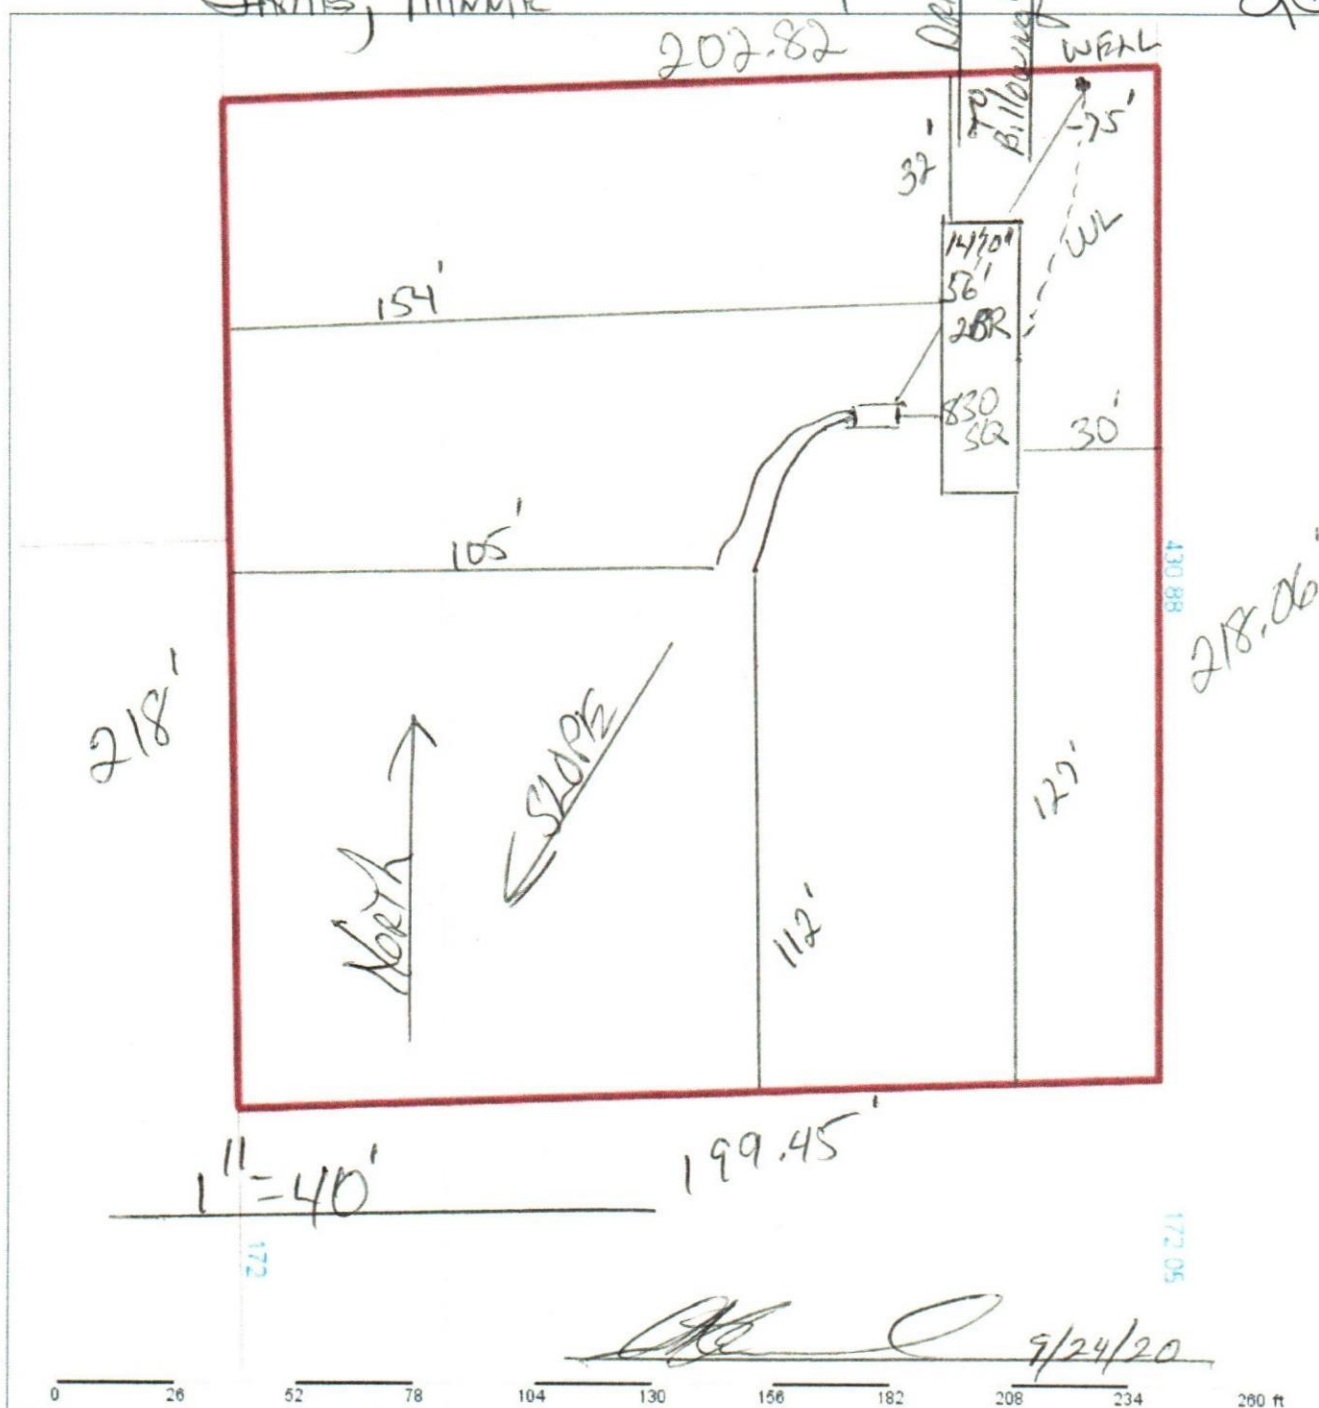

Columbia County Property Appraiser

Jeff Hampton | Lake City, Florida | 386-758-1083

PARCEL: 25-4S-16-03152-020 | MOBILE HOM (000200) | 1 AC

COMM NE COR, RUN W 1195.38 FT, S 612.53 FT, W 83.60 FT, S 227.86 FT FOR POB, CONT S 218 FT, E 199.45 FT, N 218.06 FT, W 202.82 FT TO POB. 647-442, LE

MILLIGAN ROBERT &

Owner: CONNIE MILLIGAN
314 SW BILLOWING GLN
LAKE CITY, FL 32024
Site: 505 COUNTY RD 242, LAKE CITY

2020 Preliminary Certified

Mkt Lnd	\$15,941	Appraised	\$22,516
Ag Lnd	\$0	Assessed	\$22,516
Bldg	\$5,975	Exempt	\$0
XFOB	\$600	county:	\$22,516
Just	\$22,516	city:	\$22,516
		other:	\$22,516
		school:	\$22,516
Sales Info	6/13/2017 \$15,000 I (U) 4/23/2012 \$100 I (U) 3/23/1988 \$3,000 V (U)	Total Taxable	

NOTES:

Columbia County, FL