




CURTIS HARLOW  
LAKE CITY, FL

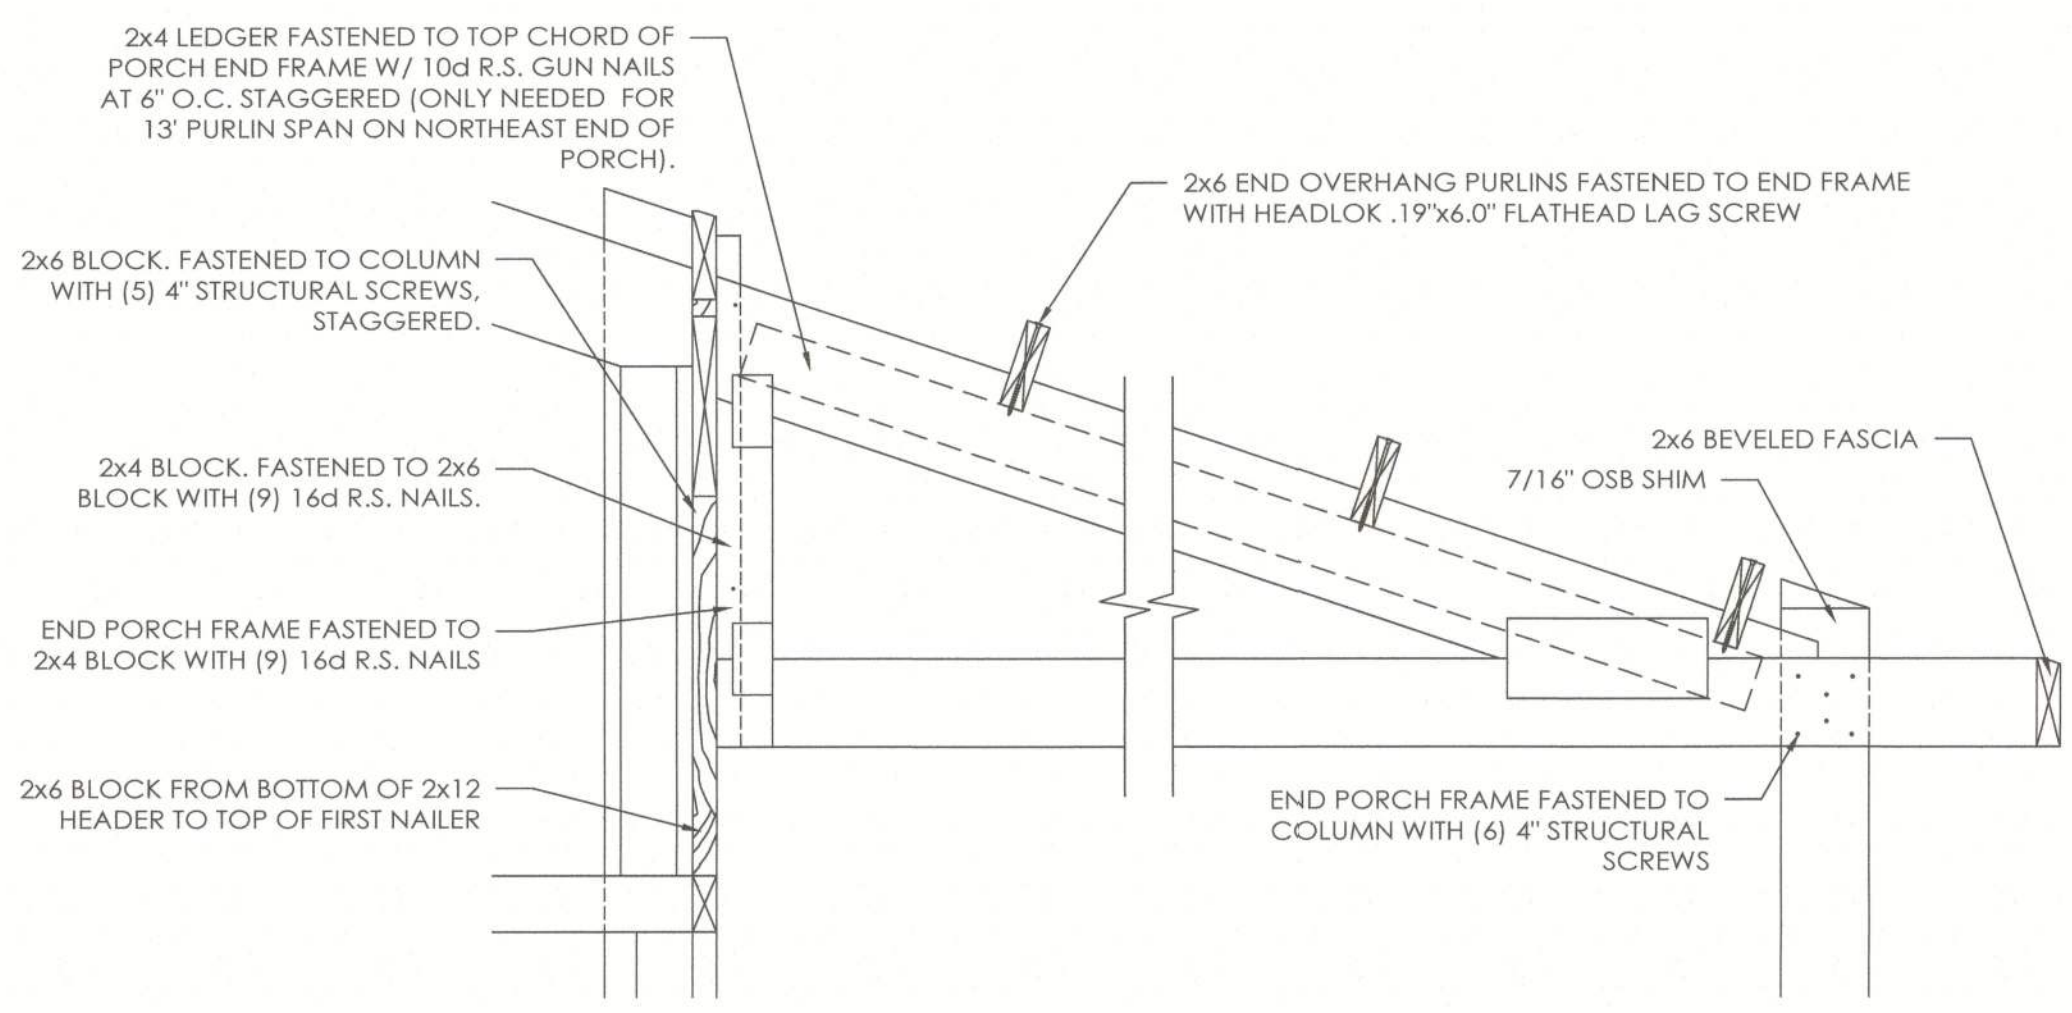


END VIEW OF END PORCH FRAME

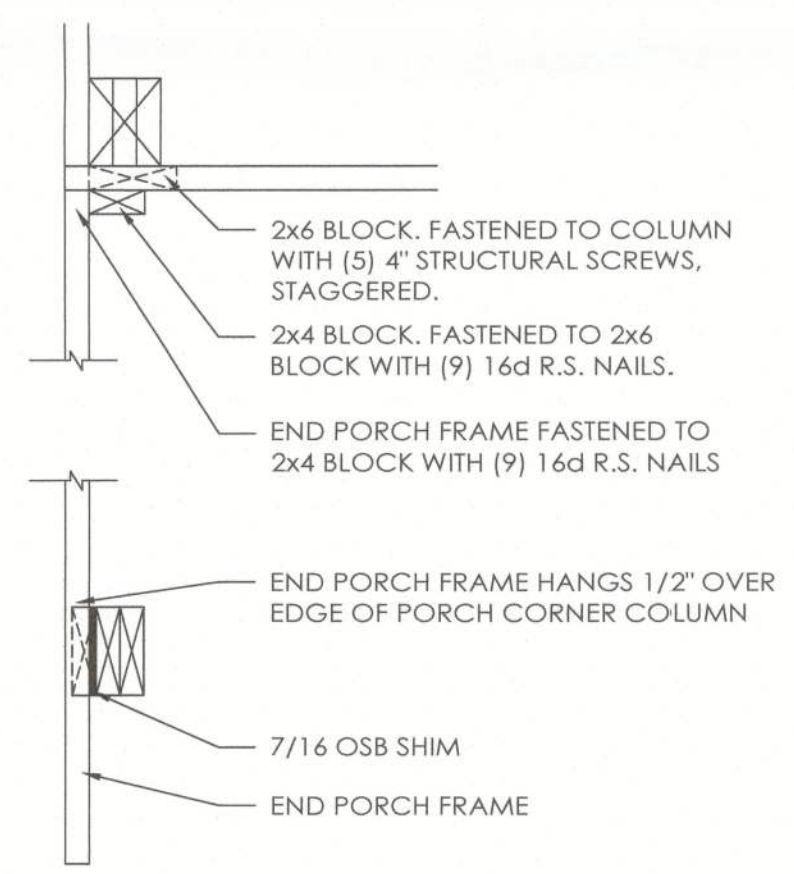

PORCH ENDS AT CORNER COLUMN

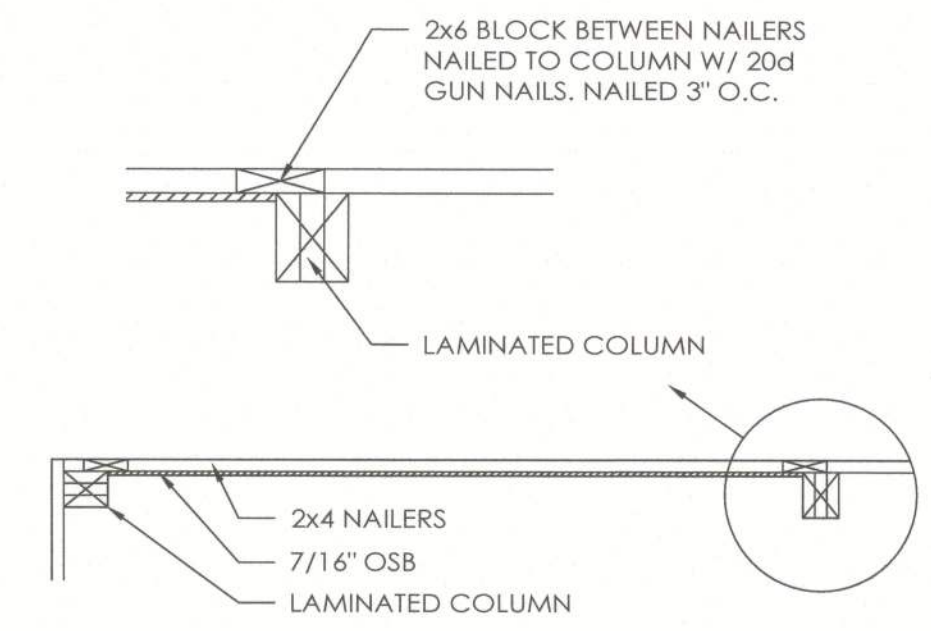

OSB SHEARWALL DETAIL  
SCALE: 1/2" = 1'-0"

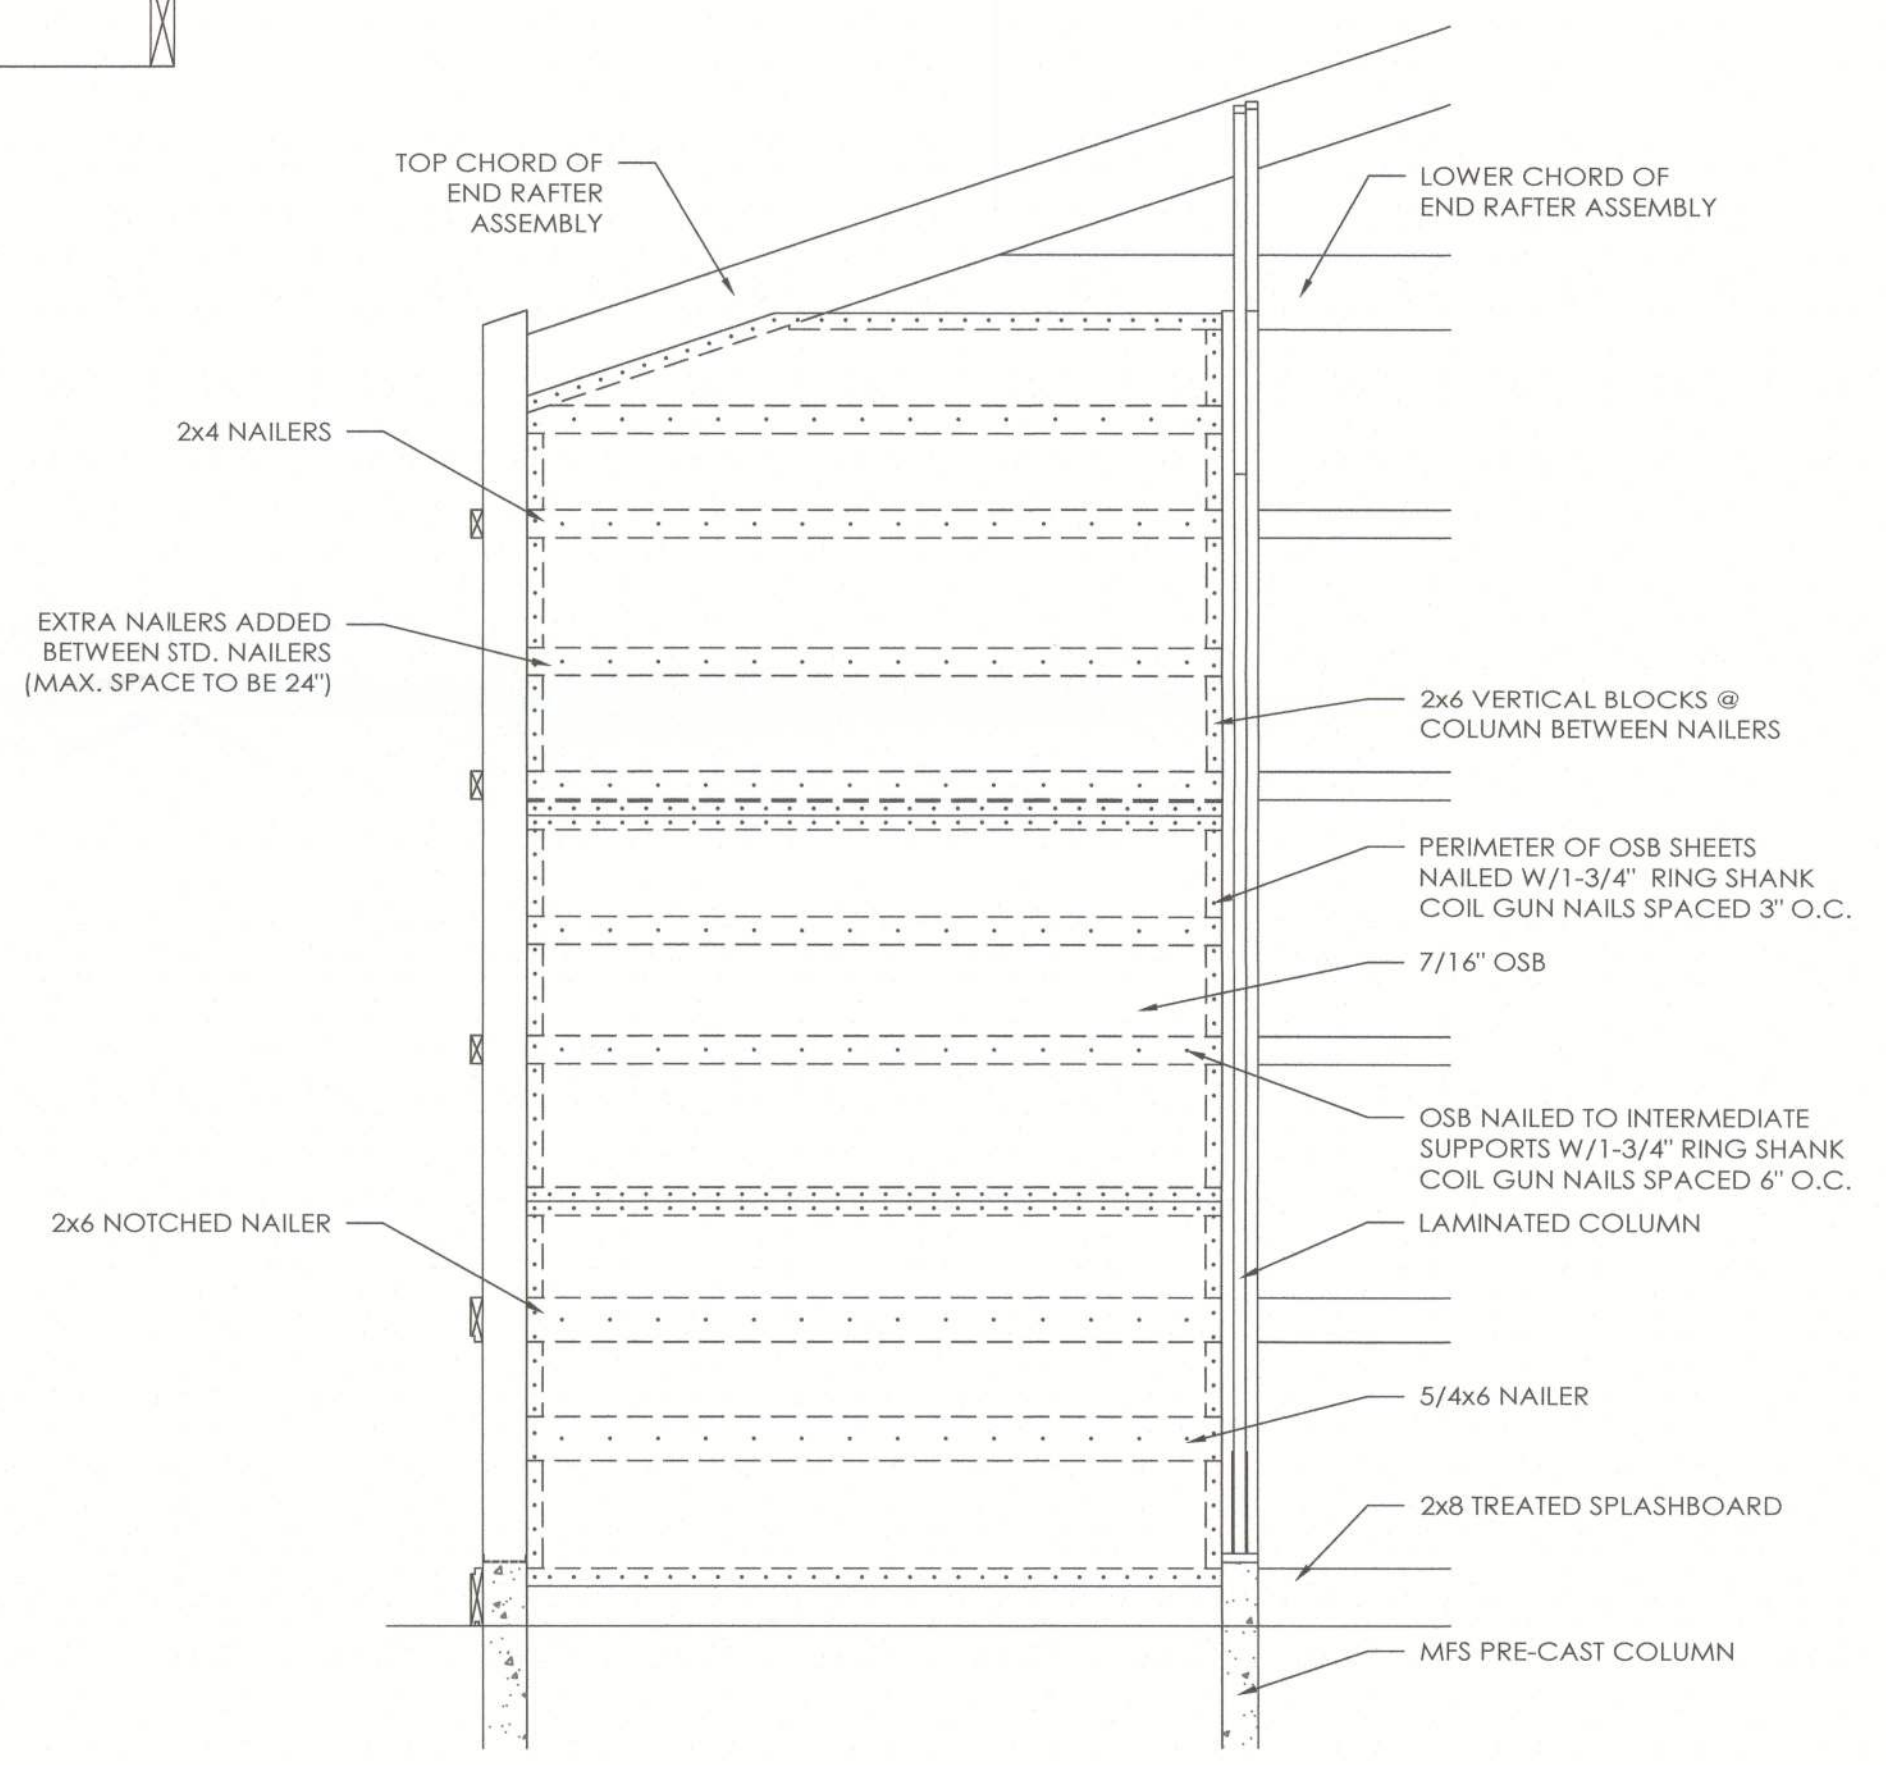

7/16" OSB SHEARWALL ELEVATION  
SCALE: 1/2" = 1'-0"

DRAWN BY:	HBH
DATE:	2/5/2024
CHECKED BY:	RLL
DATE:	2/14/2024
REVISED DATE:	---
REVISED DATE:	---
REVISED DATE:	---
REVISED DATE:	---

