

APPLICABLE CODES AND STANDARDS

- 1. 2023 FLORIDA BUILDING CODE (8TH EDITION)
- 2. 2021 INTERNATIONAL BUILDING CODE
- 3. ASCE 7-16: MINIMUM DESIGN LOADS ON BUILDINGS AND OTHER STRUCTURES
- 4. AISC STEEL CONSTRUCTION MANUAL (15TH EDITION)
- 5. ACI 318-14: BUILDING CODE REQUIREMENTS FOR STRUCTURAL CONCRETE
- 6. TMS 402-16: BUILDING CODE REQUIREMENTS FOR MASONRY STRUCTURES
- 7. AWS D1.1: STRUCTURAL WELDING

INSTALLATION NOTES AND SPECIFICATIONS

- 1. MAXIMUM ROOF PITCH 4:12
- 2. END WALL COLUMNS (POST) AND SIDE WALL COLUMNS ARE IDENTICAL, U.N.O.
- 3. 29 GA METAL PANELS SHALL BE FASTENED DIRECTLY TO 2.5" x 2.5" x 14 GA TUBE STEEL (TS) FRAMING MEMBERS FOR VERTICAL PANELS. 29 GA METAL PANELS SHALL BE FASTENED DIRECTLY TO 18 GA HAT CHANNELS, U.N.O.
- 4. FASTENER SPACING ALONG RAFTERS OR PURLINS, AND POSTS SHALL BE AS FOLLOWS: INTERIOR - 9" O.C., END - 6" O.C.
- 5. FASTENERS SHALL BE #12-14 x 3/4" SELF-DRILLING SCREWS (SDS). USE CONTROL SEAL WASHER WITH EXTERIOR FASTENERS. APPLICABLE ONLY FOR MEAN ROOF HEIGHT OF 20'-0" OR LESS AND ROOF SLOPES OF 18° (4:12 PITCH) OR LESS. SPACING REQUIREMENTS FOR OTHER ROOF HEIGHTS/SLOPES MAY VARY.
- 6. ANCHORS SHALL BE INSTALLED THROUGH THE BASE RAIL WITHIN 6" OF EACH RAFTER COLUMN ALONG SIDES AND ENDS.
- 7. STANDARD GROUND ANCHORS (SOIL NAILS) CONSISTING OF 30" LONG #4 REBAR WITH WELDED NUT MAY BE USED IN SUITABLE SOILS AND WIND SPEEDS LESS THAN OR EQUAL TO 145 MPH.

DESIGN LOADS

|                          |         |
|--------------------------|---------|
| DEAL LOAD                | 15 PSF  |
| LIVE LOAD                | 20 PSF  |
| NOMINAL WIND SPEED       | 108 MPH |
| ULTIMATE WIND SPEED      | 140 MPH |
| WIND EXPOSURE            | B       |
| RISK CATEGORY            | II      |
| ENCLOSURE CLASSIFICATION | OPEN    |
| OCCUPANCY CLASSIFICATION | S-2     |

| SPACING SPECIFICATIONS |                        |                      |                          |                                              |                                                        |     |
|------------------------|------------------------|----------------------|--------------------------|----------------------------------------------|--------------------------------------------------------|-----|
| RISK CATEGORY          | WIND EXPOSURE CATEGORY | ULT WIND SPEED (MPH) | NOMINAL WIND SPEED (MPH) | MAXIMUM RAFTER/BOW AND END POST SPACING (FT) | FASTENER SPACING O.C. FOR RAFTERS/PURLINS & POSTS (IN) |     |
|                        |                        |                      |                          |                                              | INTERIOR                                               | END |
| I, II, III, or IV      | B, C, or D             | 115–150              | 89–116                   | 5                                            | 6                                                      | 6   |
|                        |                        | 151–180              | 117–139                  | 4                                            | 6                                                      | 6   |

NOTES:

1. SPECIFICATIONS APPLICABLE TO 26 OR 29 GA METAL PANELS FASTENED DIRECTLY TO 12 OR 14 GA STEEL TUBE BOW FRAMES.


2. FASTENERS CONSIST OF #12–14 x ¾" SELF-DRILLING SCREWS WITH CONTROL SEAL WASHER.

3. SPECIFICATIONS APPLICABLE ONLY FOR MEAN ROOF HEIGHT OF 20 FEET OR LESS, AND ROOF SLOPES OF 4:12 PITCH. SPACING REQUIREMENTS FOR OTHER ROOF HEIGHTS/SLOPES MAY VARY.


4. GROUND ANCHOR REQUIREMENTS ARE 1 @ EACH CORNER AND ONE EVERY OTHER INTERIOR BOW/RAFTER POST LOCATION, AT MAXIMUM OF 10' O.C., AND BOTH SIDES OF OPENINGS WHERE BASE RAIL IS ABSENT.

5. GROUND ANCHORS ARE NOT REQUIRED WITH CONCRETE SLAB CONSTRUCTION.


OPEN METAL BUILDING  
30FT WIDE x 25FT LONG x 10FT EAVE HT.

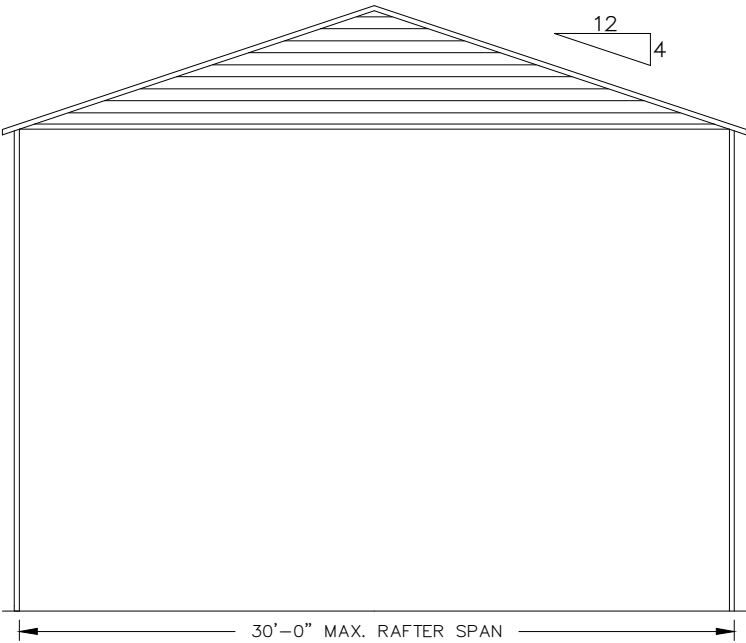

TYPICAL ELEVATION - BOX EAVE  
SCALE: NTS

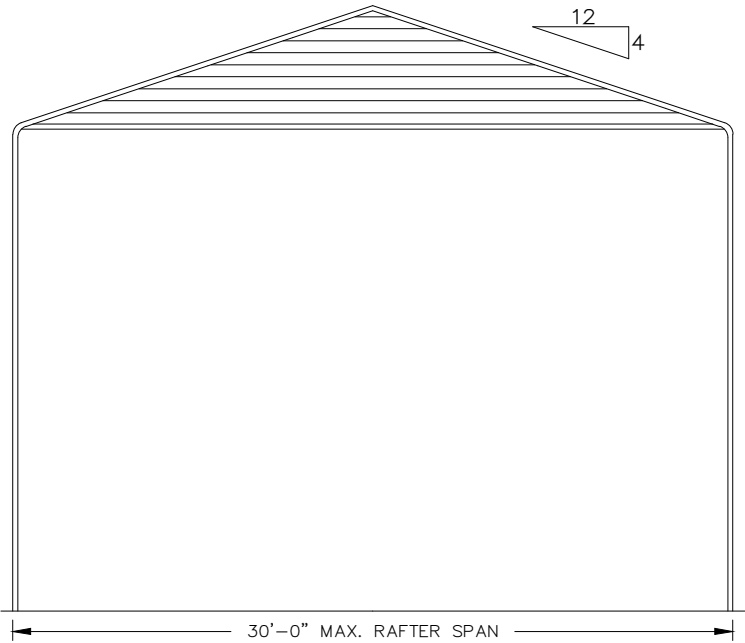

TYPICAL ELEVATION - BOW EAVE  
SCALE: NTS

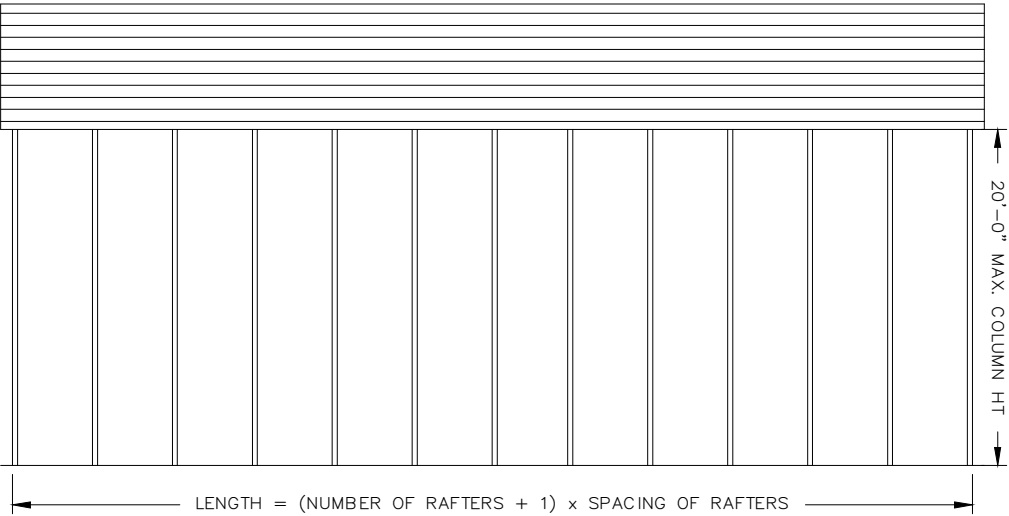


TYPICAL SIDE ELEVATION  
SCALE: NTS

| MEMBER       | PRODUCT APPROVAL NUMBER | MAX WIND DESIGN PRESSURES |
|--------------|-------------------------|---------------------------|
| ROOF PANELS  | FL39466.1/FL39466.2     | +41.6 PSF / -31.2 PSF     |
| WALL PANELS  | FL39594.1/FL39594.2     | +55.4 PSF / -41.6 PSF     |
| GARAGE DOOR  | C TP                    | C TP                      |
| WALK-IN DOOR | C TP                    | C TP                      |

| DRAWING INDEX |                                                |
|---------------|------------------------------------------------|
| SHEET NO.     | DESCRIPTION                                    |
| S.1           | GENERAL NOTES & SPECIFICATIONS                 |
| S.2           | BOX/BOW EAVE TYPICAL FRAMING SECTIONS          |
| S.3           | CONNECTION DETAILS (1 OF 2)                    |
| S.4           | BASE RAIL & ANCHORAGE DETAILS                  |
| S.5           | END WALL, SIDE WALL, & OPENING TYPICAL FRAMING |
| S.6           | CONNECTION DETAILS (2 OF 2)                    |
| S.7           | BOX EAVE LEAN-TO OPTIONS                       |
| S.8           | FREE STANDING LEAN-TO OPTIONS                  |
| S.9           | VERTICAL ROOF-SIDING OPTION                    |
| S.10          | OPTIONAL CONCRETE STRIP FOOTING DETAILS        |
| S.11          | OPTIONAL HELICAL ANCHORAGE DETAILS             |

THIS ITEM HAS BEEN DIGITALLY SIGNED AND SEALED BY TRAVIS COVINGTON, P.E. ON THE DATE ADJACENT TO THE SEAL.

PRINTED COPIES OF THIS DOCUMENT ARE NOT CONSIDERED SIGNED AND SEALED AND THE SIGNATURE MUST BE VERIFIED ON ANY ELECTRONIC COPIES.

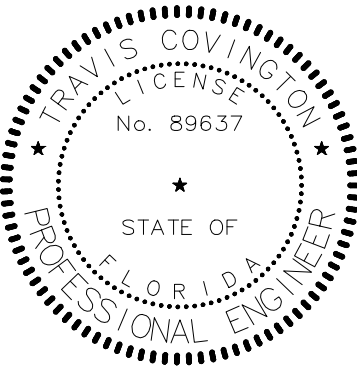













| REVISIONS |             |      |
|-----------|-------------|------|
| NO.       | DESCRIPTION | DATE |
|           |             |      |
|           |             |      |
COVINGTON ENGINEERING SERVICES  
272 NW COUNTRY LAKE DR, LAKE CITY, FL 32055  
813.770.9470  
TRAVIS@COVINGTONENG.COM

|           |                                    |
|-----------|------------------------------------|
| PROJECT:  | SLATER CARPORT                     |
| CLIENT:   | MARK SLATER                        |
| LOCATION: | 2587 SW MAULDIN AVE, LAKE CITY, FL |
| JOB NO:   | E094                               |

GENERAL NOTES & SPECIFICATIONS

|          |           |
|----------|-----------|
| SCALE:   | SHEET NO: |
| AS NOTED | S.1       |

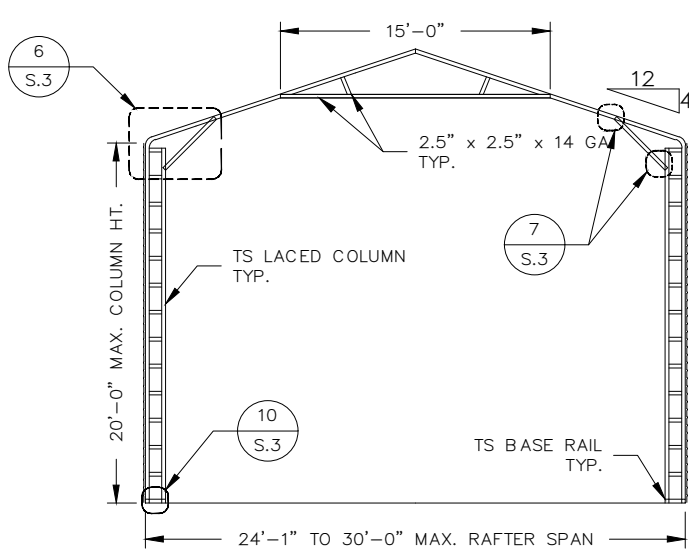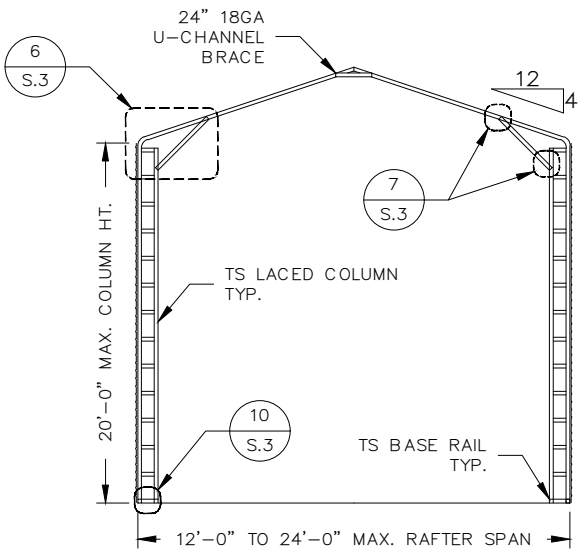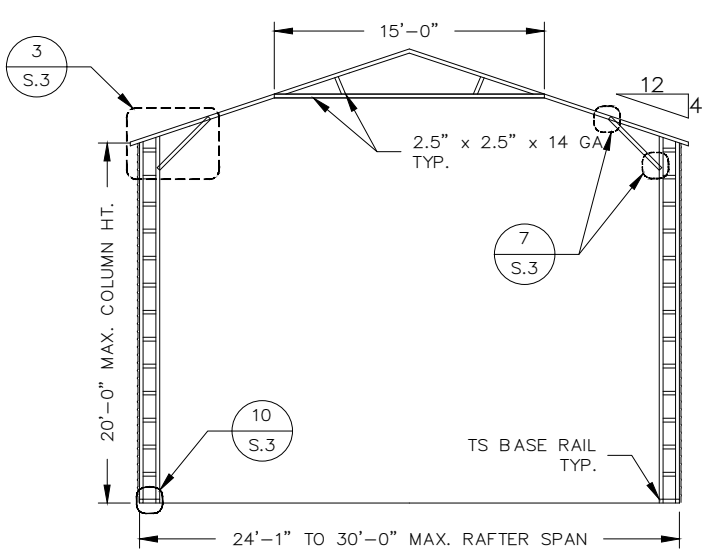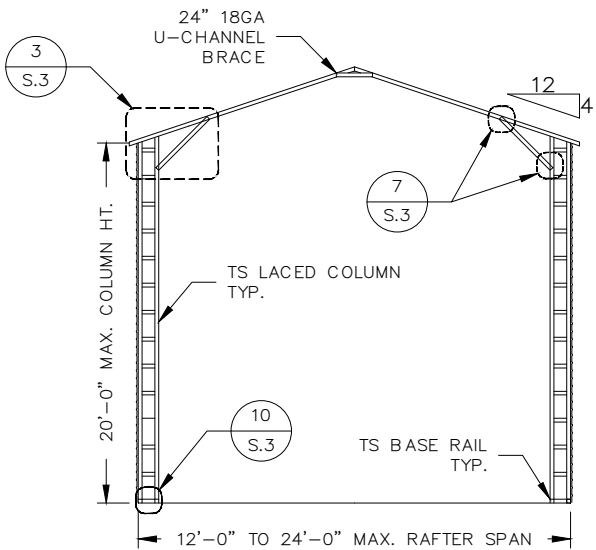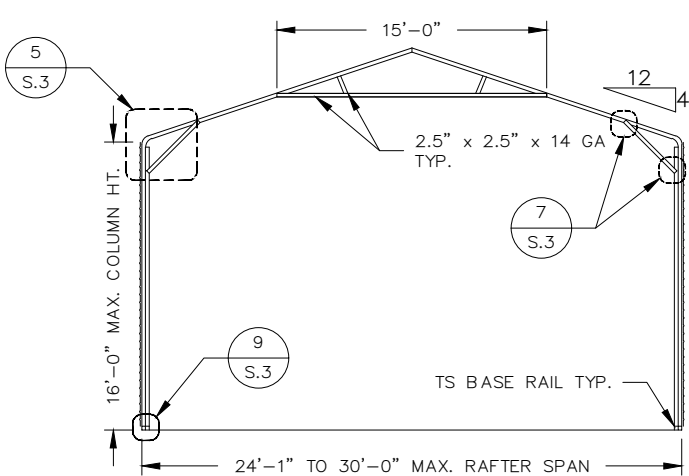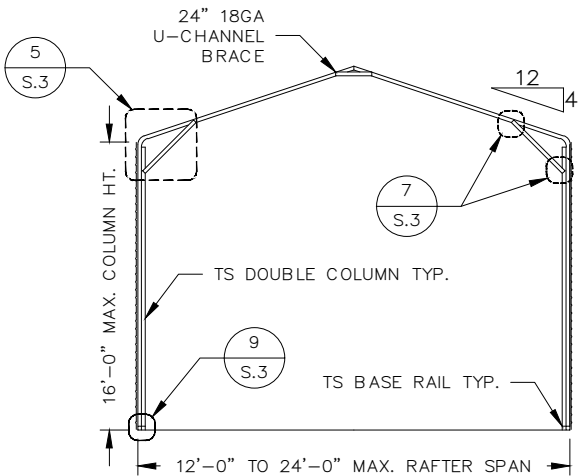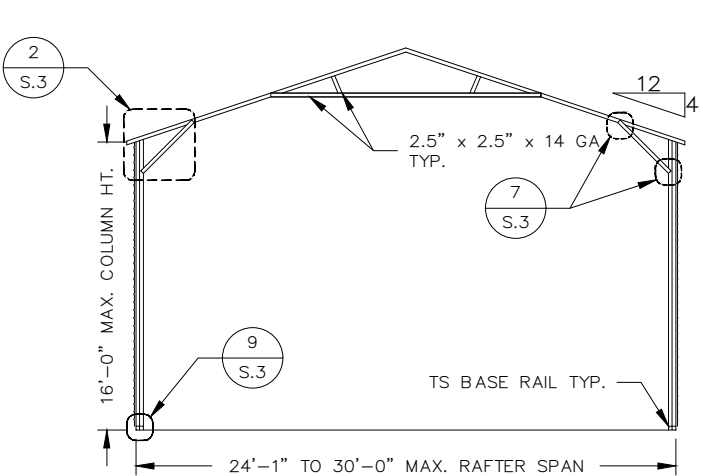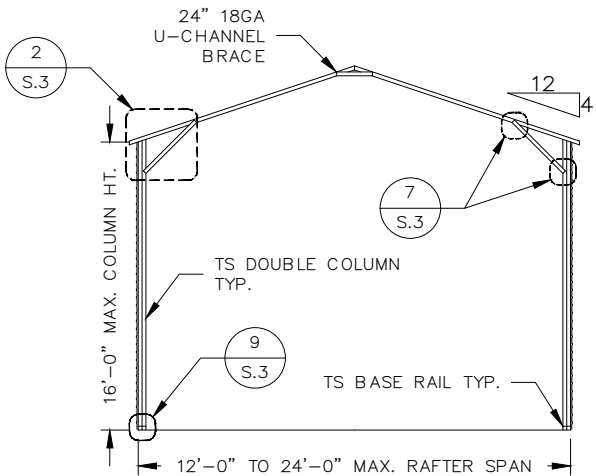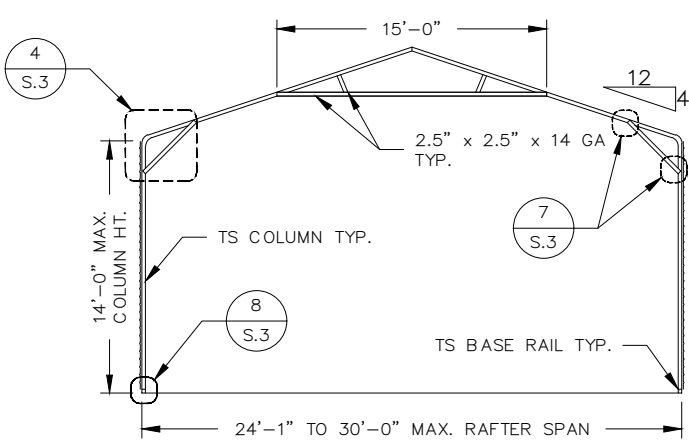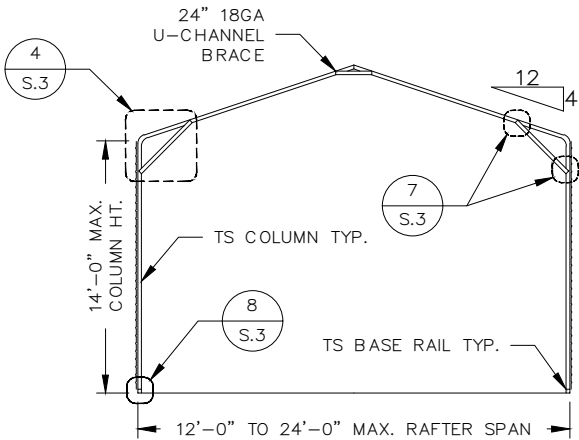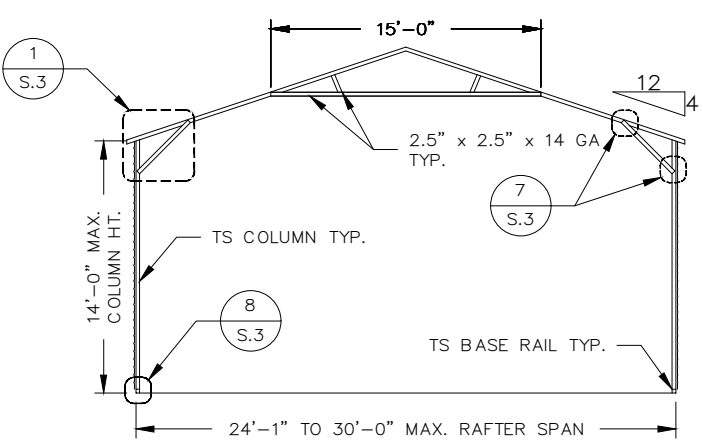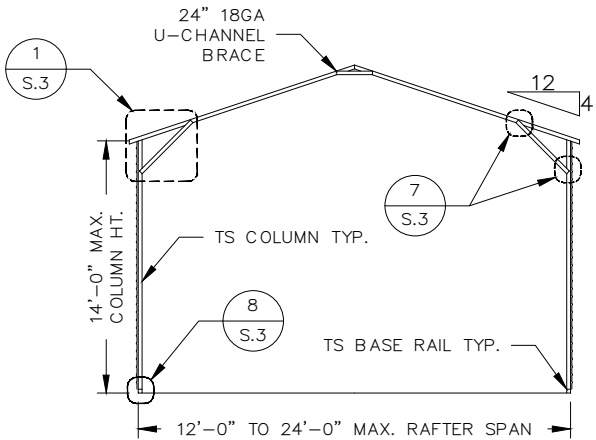

BOX EAVE FRAMING  
SCALE: NTS


BOW EAVE FRAMING  
SCALE: NTS

| REVISIONS |             |      |
|-----------|-------------|------|
| NO.       | DESCRIPTION | DATE |
|           |             |      |
|           |             |      |
|   |  |           |                                    |                                              |           |
|---|--|-----------|------------------------------------|----------------------------------------------|-----------|
| <b>COVINGTON ENGINEERING SERVICES</b><br>272 NW COUNTRY LAKE DR, LAKE CITY, FL 32055<br>813.770.9470<br>TRAVIS@COVINGTONENG.COM |  | PROJECT:  | SLATER CARPORT                     | <b>BOX/BOW EAVE TYPICAL FRAMING SECTIONS</b> |           |
|   |  | CLIENT:   | MARK SLATER                        |                                              |           |
|   |  | LOCATION: | 2587 SW MAULDIN AVE, LAKE CITY, FL | SCALE:                                       | SHEET NO: |
|   |  | JOB NO:   | E094                               | AS NOTED                                     | S.2       |

THIS ITEM HAS BEEN DIGITALLY SIGNED AND SEALED BY TRAVIS COVINGTON, P.E. ON THE DATE ADJACENT TO THE SEAL.


PRINTED COPIES OF THIS DOCUMENT ARE NOT CONSIDERED SIGNED AND SEALED AND THE SIGNATURE MUST BE VERIFIED ON ANY ELECTRONIC COPIES.

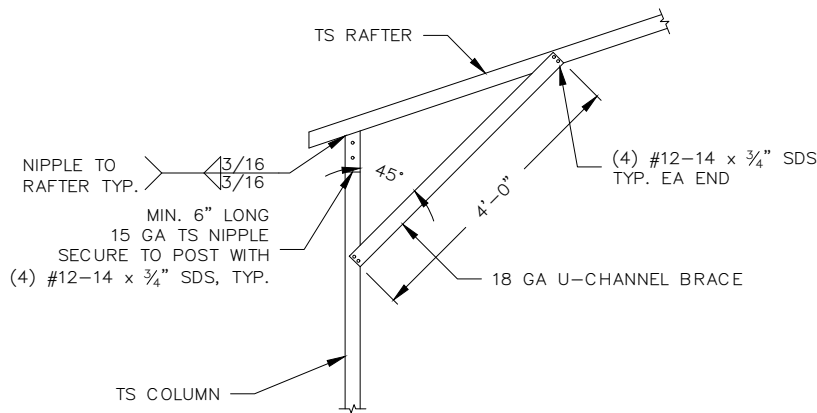


1 BOX EAVE RAFTER/CORNER POST CONNECTION  
MAX. 30' WIDTH, 14' EAVE HT  
SCALE: NTS

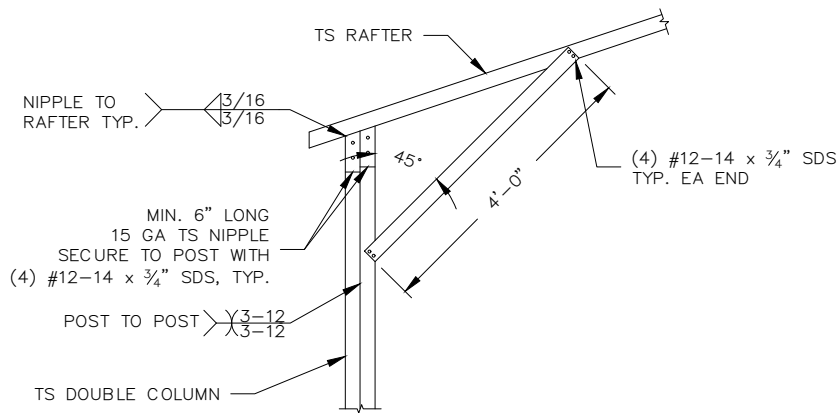


2 BOX EAVE RAFTER/CORNER POST CONNECTION  
MAX. 30' WIDTH, 16' EAVE HT  
SCALE: NTS

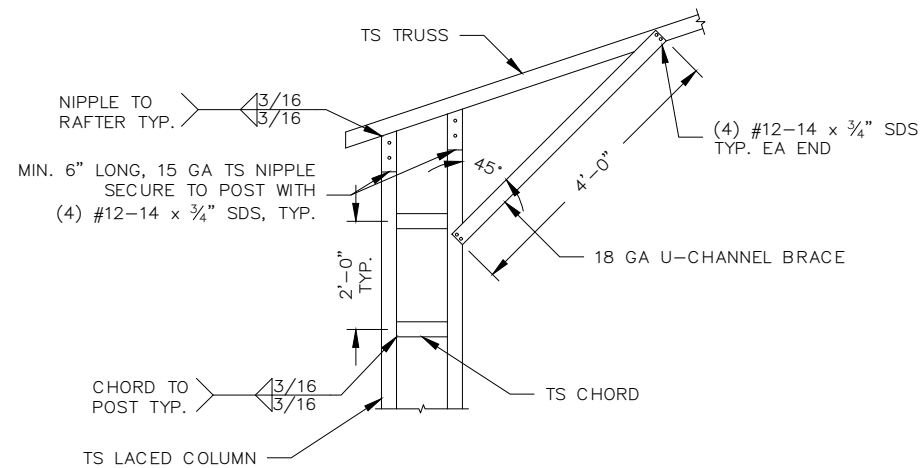


3 BOX EAVE RAFTER/CORNER POST CONNECTION  
MAX. 30' WIDTH, 20' EAVE HT  
SCALE: NTS

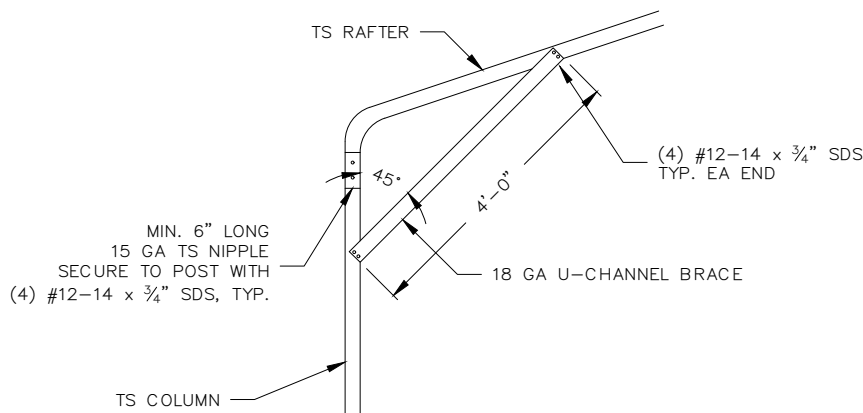


4 BOW EAVE RAFTER/CORNER POST CONNECTION  
MAX. 30' WIDTH, 14' EAVE HT  
SCALE: NTS

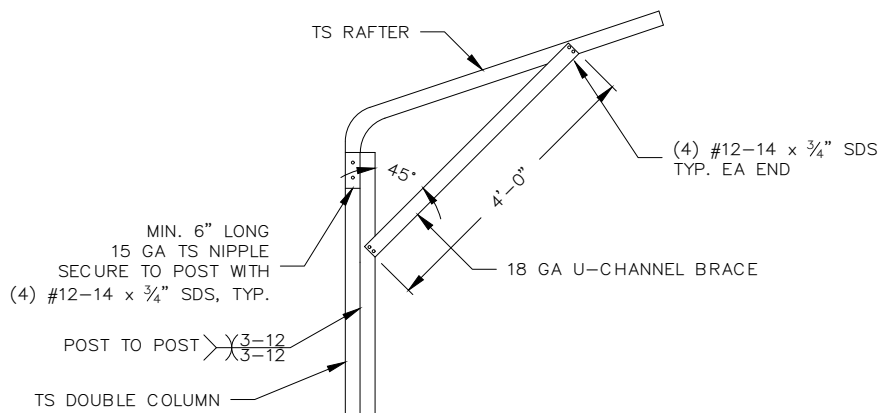


5 BOW EAVE RAFTER/CORNER POST CONNECTION  
MAX. 30' WIDTH, 16' EAVE HT  
SCALE: NTS

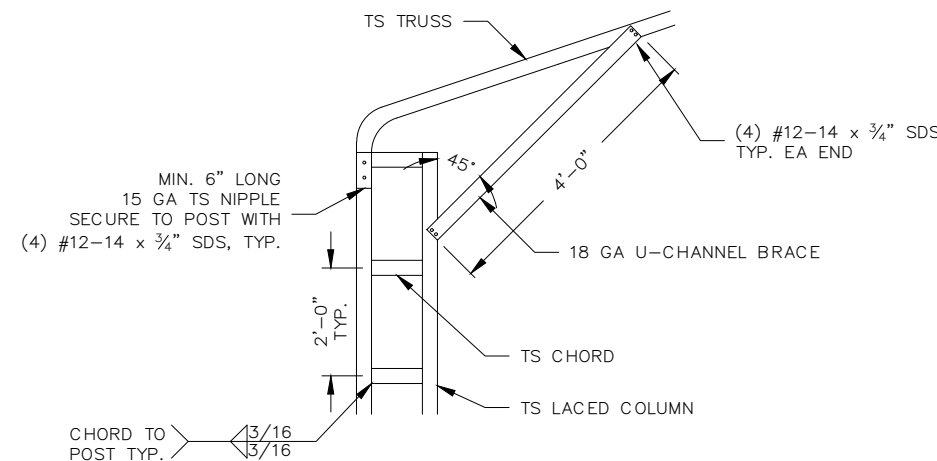


6 BOW EAVE RAFTER/CORNER POST CONNECTION  
MAX. 30' WIDTH, 20' EAVE HT  
SCALE: NTS

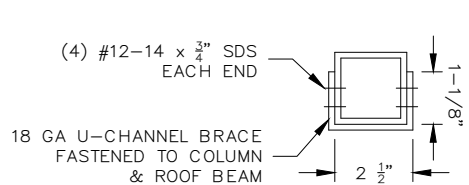


7 BRACE CONNECTION DETAIL  
SCALE: NTS

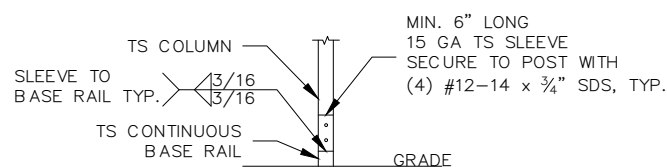

8 POST/BASE RAIL CONNECTION  
SINGLE COLUMN  
SCALE: NTS

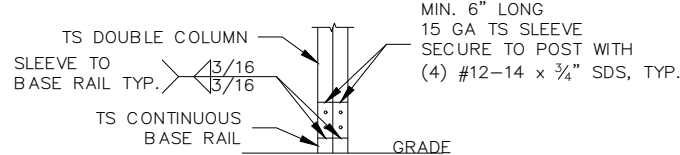


9 POST/BASE RAIL CONNECTION  
DOUBLE COLUMN  
SCALE: NTS

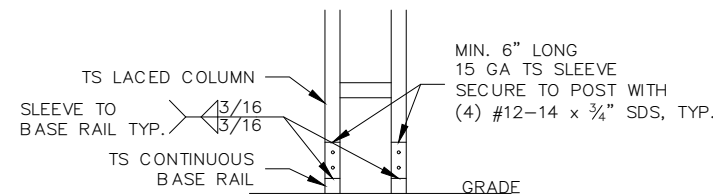

10 POST/BASE RAIL CONNECTION  
LACED COLUMN  
SCALE: NTS

THIS ITEM HAS BEEN DIGITALLY  
SIGNED AND SEALED BY TRAVIS  
COVINGTON, P.E. ON THE DATE  
ADJACENT TO THE SEAL.  
  
PRINTED COPIES OF THIS  
DOCUMENT ARE NOT CONSIDERED  
SIGNED AND SEALED AND THE  
SIGNATURE MUST BE VERIFIED ON  
ANY ELECTRONIC COPIES.

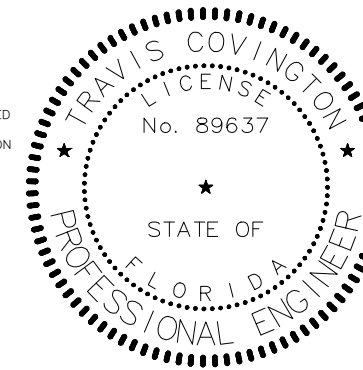

| REVISIONS |             |      |
|-----------|-------------|------|
| NO.       | DESCRIPTION | DATE |
|           |             |      |
|           |             |      |
COVINGTON ENGINEERING SERVICES  
272 NW COUNTRY LAKE DR, LAKE CITY, FL 32055  
813.770.9470  
TRAVIS@COVINGTONENG.COM

|           |                                    |
|-----------|------------------------------------|
| PROJECT:  | SLATER CARPORT                     |
| CLIENT:   | MARK SLATER                        |
| LOCATION: | 2587 SW MAULDIN AVE, LAKE CITY, FL |
| JOB NO:   | E094                               |

CONNECTION DETAILS (1 OF 2)

|          |           |
|----------|-----------|
| SCALE:   | SHEET NO: |
| AS NOTED | S.3       |

GENERAL NOTES


- 1. MINIMUM SOIL BEARING CAPACITY: 1500 PSF
- 2. CONCRETE STRENGTH: 3000 PSI @ 28 DAYS

REINFORCING STEEL NOTES


- 1. REBAR SHALL BE ASTM A615 GRADE 60
- 2. SLAB REINFORCEMENT SHALL BE WELDED WIRE FABRIC PER ASTM A185 OR FIBERGLASS FIBER REINFORCEMENT
- 3. CONCRETE COVER SHALL BE 3" WHERE CONCRETE IS EXPOSED TO SOIL OR WATER; 2" EVERYWHERE ELSE
- 4. REBAR SHALL BE BENT WITHOUT HEATING; MINIMUM BEND LENGTH = 6 x BAR DIAMETER
- 5. REINFORCEMENT PARTIALLY EMBEDDED IN CONCRETE SHALL NOT BE FIELD BENT

HELICAL ANCHOR NOTES


- 1. MINIMUM OF (2) 4" HELICES WITH 30" MIN. EMBEDMENT SHALL BE USED FOR THE FOLLOWING SOILS: VERY DENSE AND OR/OR CEMENTED SOILS, COARSE GRAVEL AND COBBLES, CALICHE, PRELOADED SILT AND CLAYS, CORALS, MEDIUM DENSE COARSE SANDS, SANDY GRAVEL, AND VERY STIFF SILTS AND CLAYS
- 2. MINIMUM OF (2) 6" HELICES WITH 48" MIN. EMBEDMENT SHALL BE USED FOR THE FOLLOWING SOILS: LOOSE TO MEDIUM DENSE SANDS, FIRM TO STIFF CLAYS AND SILTS, AND ALLUVIAL FILL
- 3. MINIMUM OF (2) 8" HELICES WITH 60" MIN. EMBEDMENT SHALL BE USED FOR THE FOLLOWING SOILS: VERY LOOSE TO MEDIUM DENSE SANDS AND FIRM TO STIFFER CLAYS AND SILTS

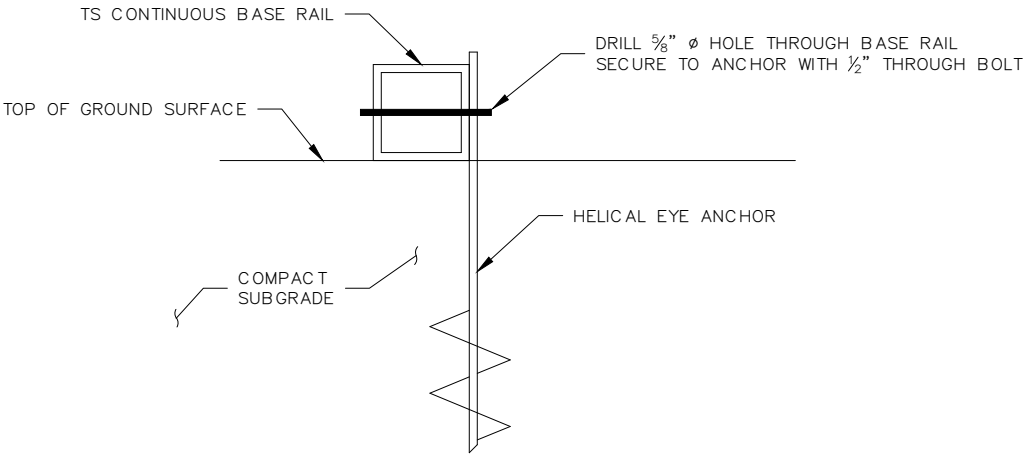

**B** GROUND BASE HELICAL ANCHORAGE  
SCALE: NTS

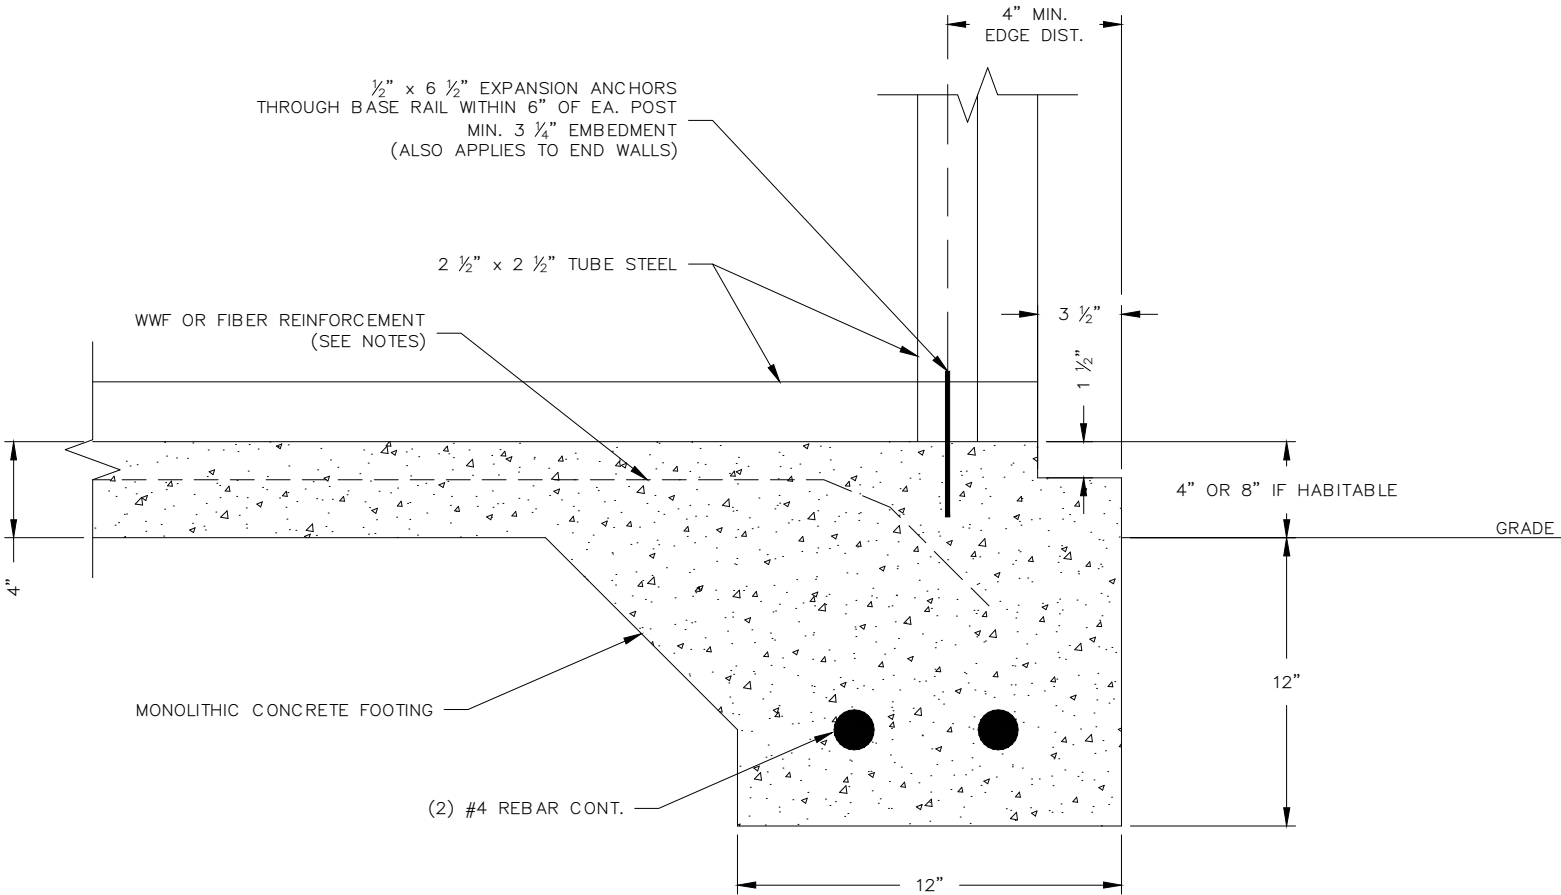

**A** BASE RAIL ANCHORAGE  
CONCRETE MONOLITHIC SLAB  
SCALE: NTS

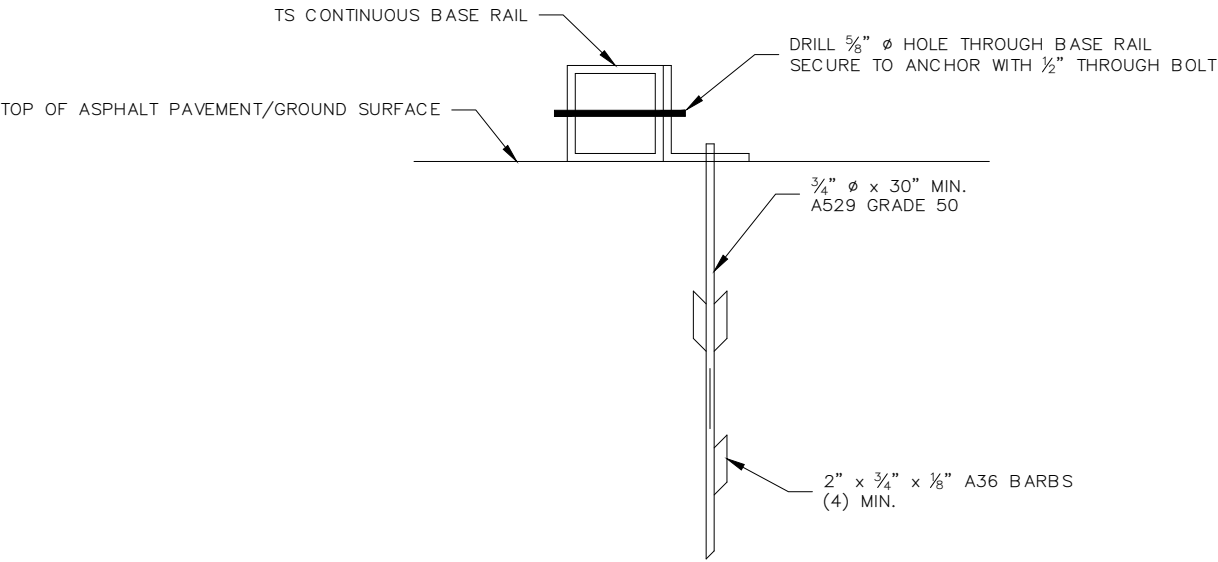

**C** ASPHALT BASE ANCHORAGE  
(HP9 BARBED DRIVE ANCHOR)  
SCALE: NTS

| REVISIONS |             |      |
|-----------|-------------|------|
| NO.       | DESCRIPTION | DATE |
|           |             |      |
|           |             |      |
COVINGTON ENGINEERING SERVICES  
272 NW COUNTRY LAKE DR, LAKE CITY, FL 32055  
813.770.9470  
TRAVIS@COVINGTONENG.COM


|           |                                    |
|-----------|------------------------------------|
| PROJECT:  | SLATER CARPORT                     |
| CLIENT:   | MARK SLATER                        |
| LOCATION: | 2587 SW MAULDIN AVE, LAKE CITY, FL |
| JOB NO:   | E094                               |


BASE RAIL & ANCHORAGE  
DETAILS

|          |           |
|----------|-----------|
| SCALE:   | SHEET NO: |
| AS NOTED | S.4       |


THIS ITEM HAS BEEN DIGITALLY  
SIGNED AND SEALED BY TRAVIS  
COVINGTON, P.E. ON THE DATE  
ADJACENT TO THE SEAL.

PRINTED COPIES OF THIS  
DOCUMENT ARE NOT CONSIDERED  
SIGNED AND SEALED AND THE  
SIGNATURE MUST BE VERIFIED ON  
ANY ELECTRONIC COPIES.

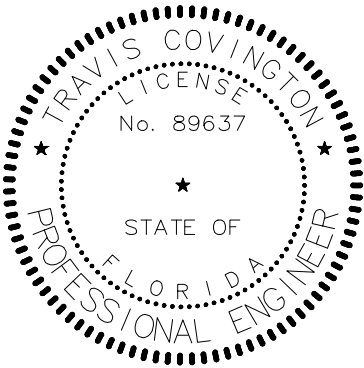

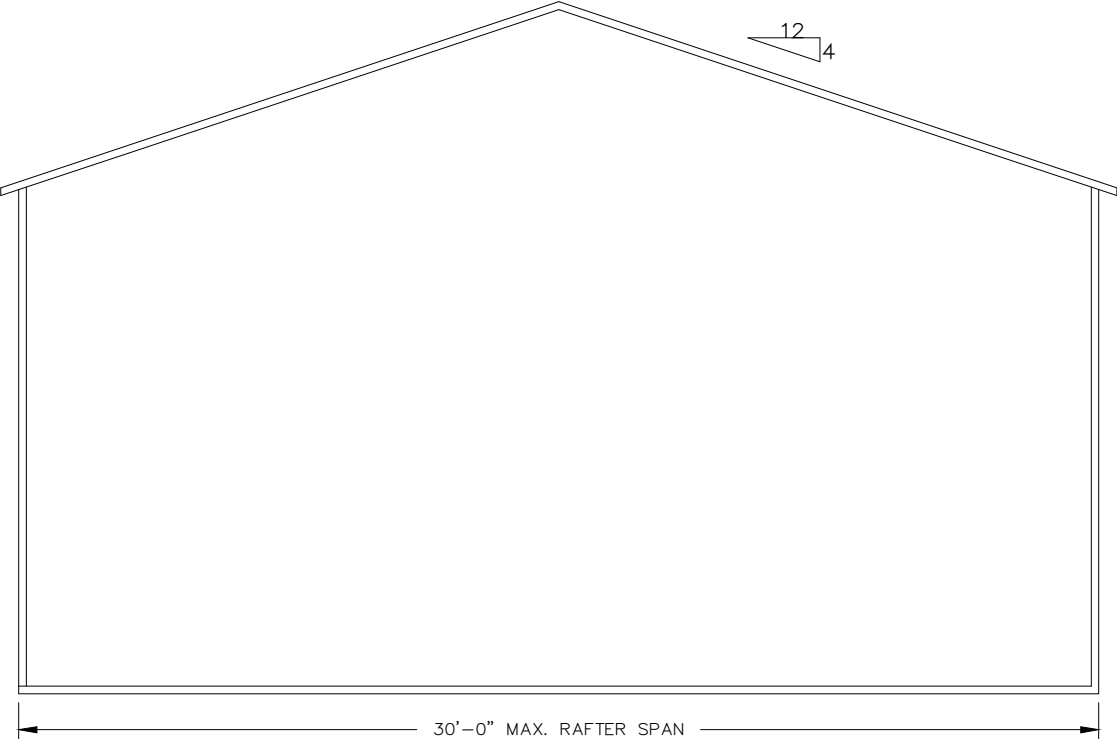

TYPICAL BOX EAVE RAFTER END WALL FRAMING  
SCALE: NTS

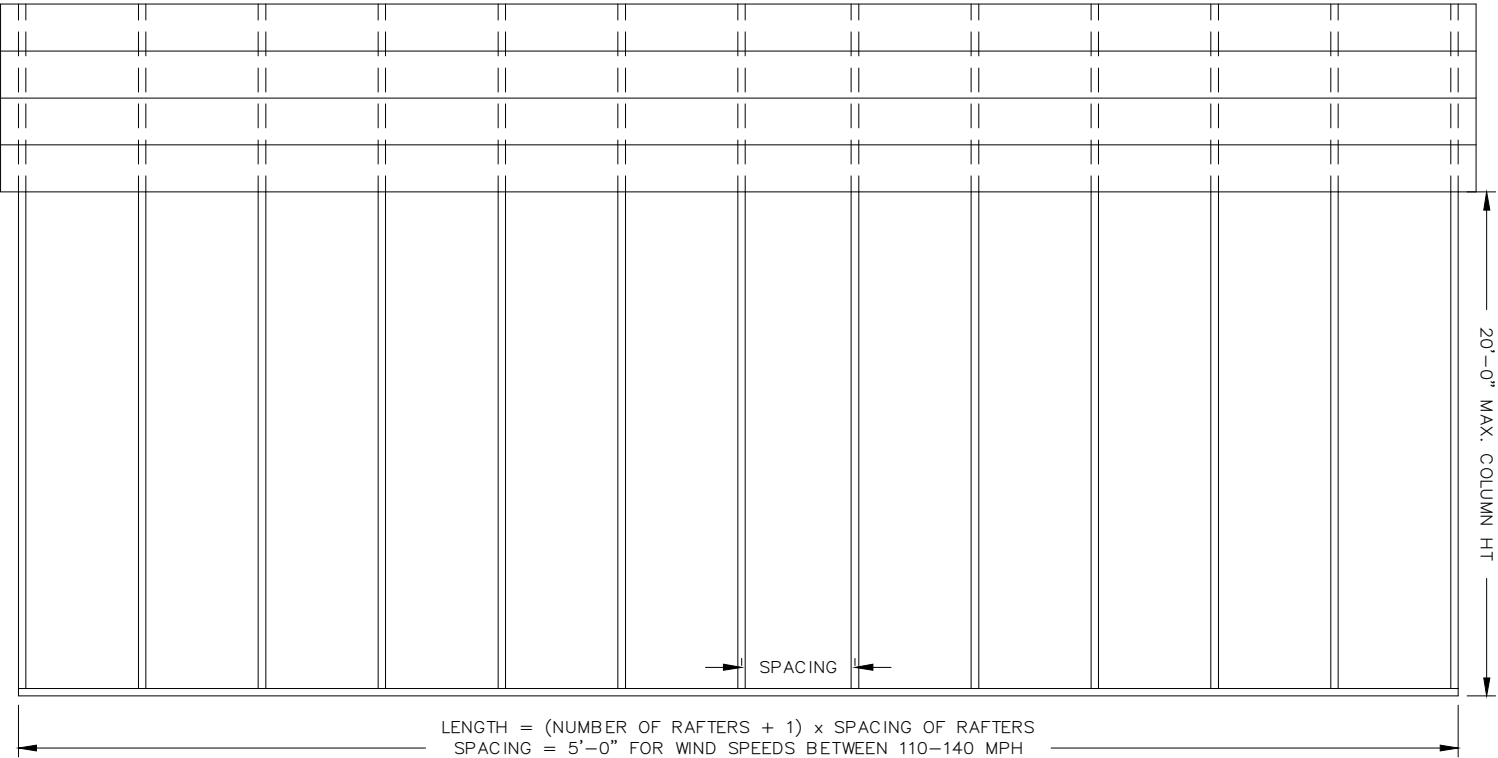

TYPICAL BOX EAVE RAFTER SIDE WALL FRAMING  
SCALE: NTS

| REVISIONS |             |      |
|-----------|-------------|------|
| NO.       | DESCRIPTION | DATE |
|           |             |      |
|           |             |      |
COVINGTON ENGINEERING SERVICES

272 NW COUNTRY LAKE DR, LAKE CITY, FL 32055  
813.770.9470  
TRAVIS@COVINGTONENG.COM


|           |                                    |
|-----------|------------------------------------|
| PROJECT:  | SLATER CARPORT                     |
| CLIENT:   | MARK SLATER                        |
| LOCATION: | 2587 SW MAULDIN AVE, LAKE CITY, FL |
| JOB NO:   | E094                               |

| END WALL, SIDE WALL, & OPENING TYPICAL FRAMING |                  |
|------------------------------------------------|------------------|
| SCALE:<br>AS NOTED                             | SHEET NO:<br>S.5 |


THIS ITEM HAS BEEN DIGITALLY SIGNED AND SEALED BY TRAVIS COVINGTON, P.E. ON THE DATE ADJACENT TO THE SEAL.

PRINTED COPIES OF THIS DOCUMENT ARE NOT CONSIDERED SIGNED AND SEALED AND THE SIGNATURE MUST BE VERIFIED ON ANY ELECTRONIC COPIES.


TRAVIS COVINGTON  
LICENSE  
No. 89637  
STATE OF  
FLORIDA  
PROFESSIONAL ENGINEER

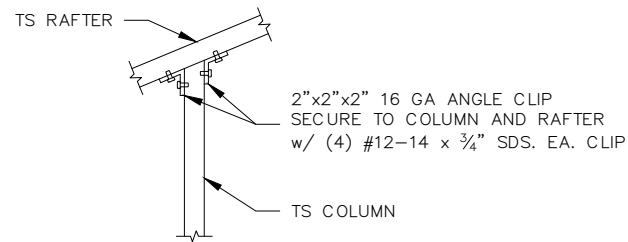


11 TYPICAL POST RAFTER CONNECTION  
END WALL FRAMING  
SCALE: NTS

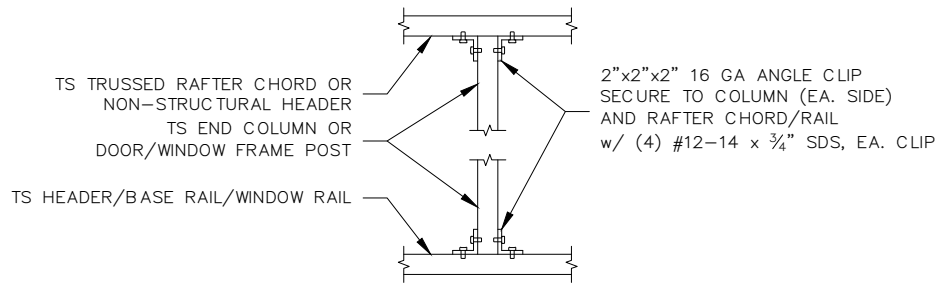


14 POST TO HEADER, BASE RAIL, OR WINDOW  
RAIL CONNECTION  
SCALE: NTS

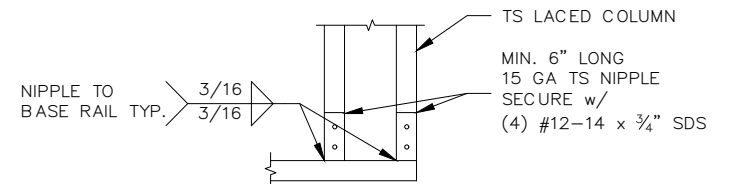


18 LACED COLUMN TO BASE RAIL CONNECTION  
SCALE: NTS

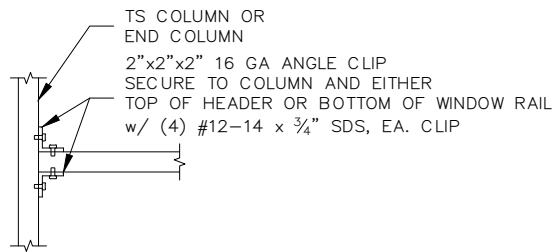


12A HEADER TO POST CONNECTION  
SCALE: NTS

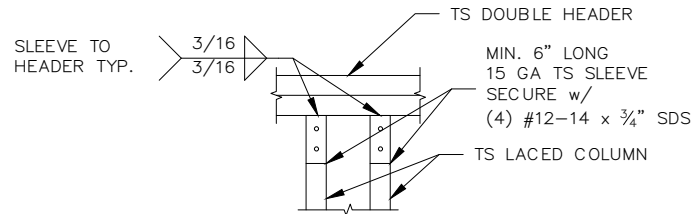


15 DOUBLE HEADER TO  
LACED COLUMN CONNECTION  
SCALE: NTS

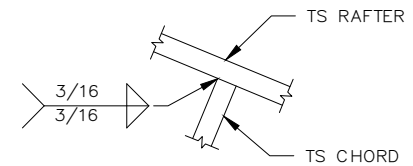


19 RAFTER TO CHORD CONNECTION  
SCALE: NTS

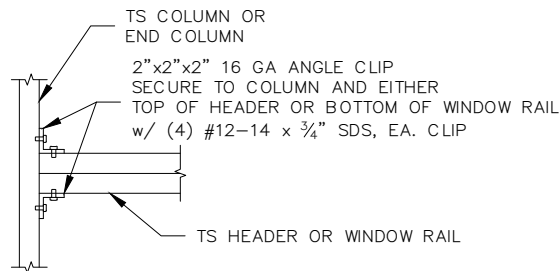


12B DOUBLE HEADER TO POST  
HORIZONTAL CONNECTION  
SCALE: NTS

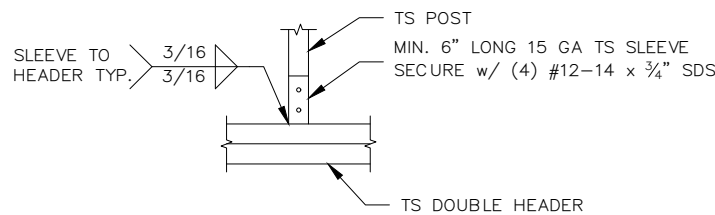


16 DOUBLE HEADER TO POST  
VERTICAL CONNECTION  
SCALE: NTS

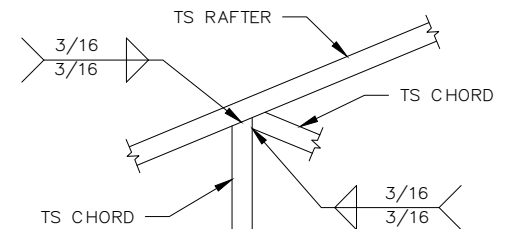

20 RAFTER TO CHORD CONNECTION  
SCALE: NTS

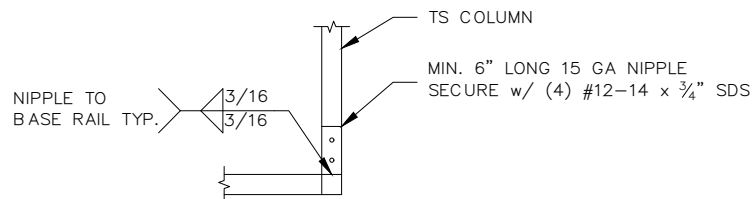


13 POST/BASE RAIL CONNECTION  
END WALL FRAMING  
SCALE: NTS

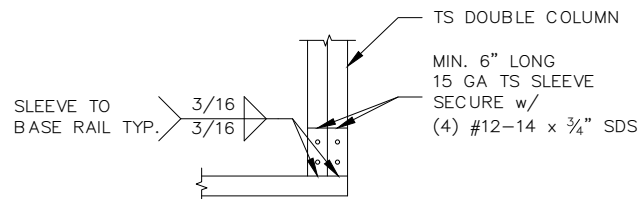


17 DOUBLE COLUMN TO BASE RAIL CONNECTION  
SCALE: NTS

THIS ITEM HAS BEEN DIGITALLY  
SIGNED AND SEALED BY TRAVIS  
COVINGTON, P.E. ON THE DATE  
ADJACENT TO THE SEAL.  
  
PRINTED COPIES OF THIS  
DOCUMENT ARE NOT CONSIDERED  
SIGNED AND SEALED AND THE  
SIGNATURE MUST BE VERIFIED ON  
ANY ELECTRONIC COPIES.

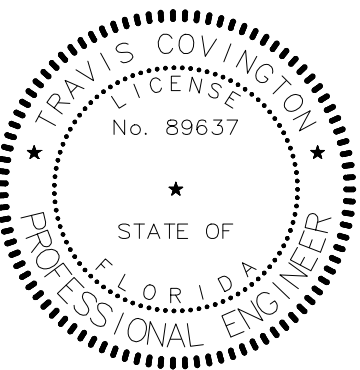


| REVISIONS |             |      | COVINGTON ENGINEERING SERVICES                                                         |   | CONNECTION DETAILS (2 OF 2) |                  |
|-----------|-------------|------|----------------------------------------------------------------------------------------|---|-----------------------------|------------------|
| NO.       | DESCRIPTION | DATE |                                                                                        |   |                             |                  |
|           |             |      | 272 NW COUNTRY LAKE DR, LAKE CITY, FL 32055<br>813.770.9470<br>TRAVIS@COVINGTONENG.COM | PROJECT: SLATER CARPORT<br>CLIENT: MARK SLATER<br>LOCATION: 2587 SW MAULDIN AVE, LAKE CITY, FL<br>JOB NO: E094 | SCALE:<br>AS NOTED          | SHEET NO:<br>S.6 |
|           |             |      |                                                                                        |   |                             |                  |
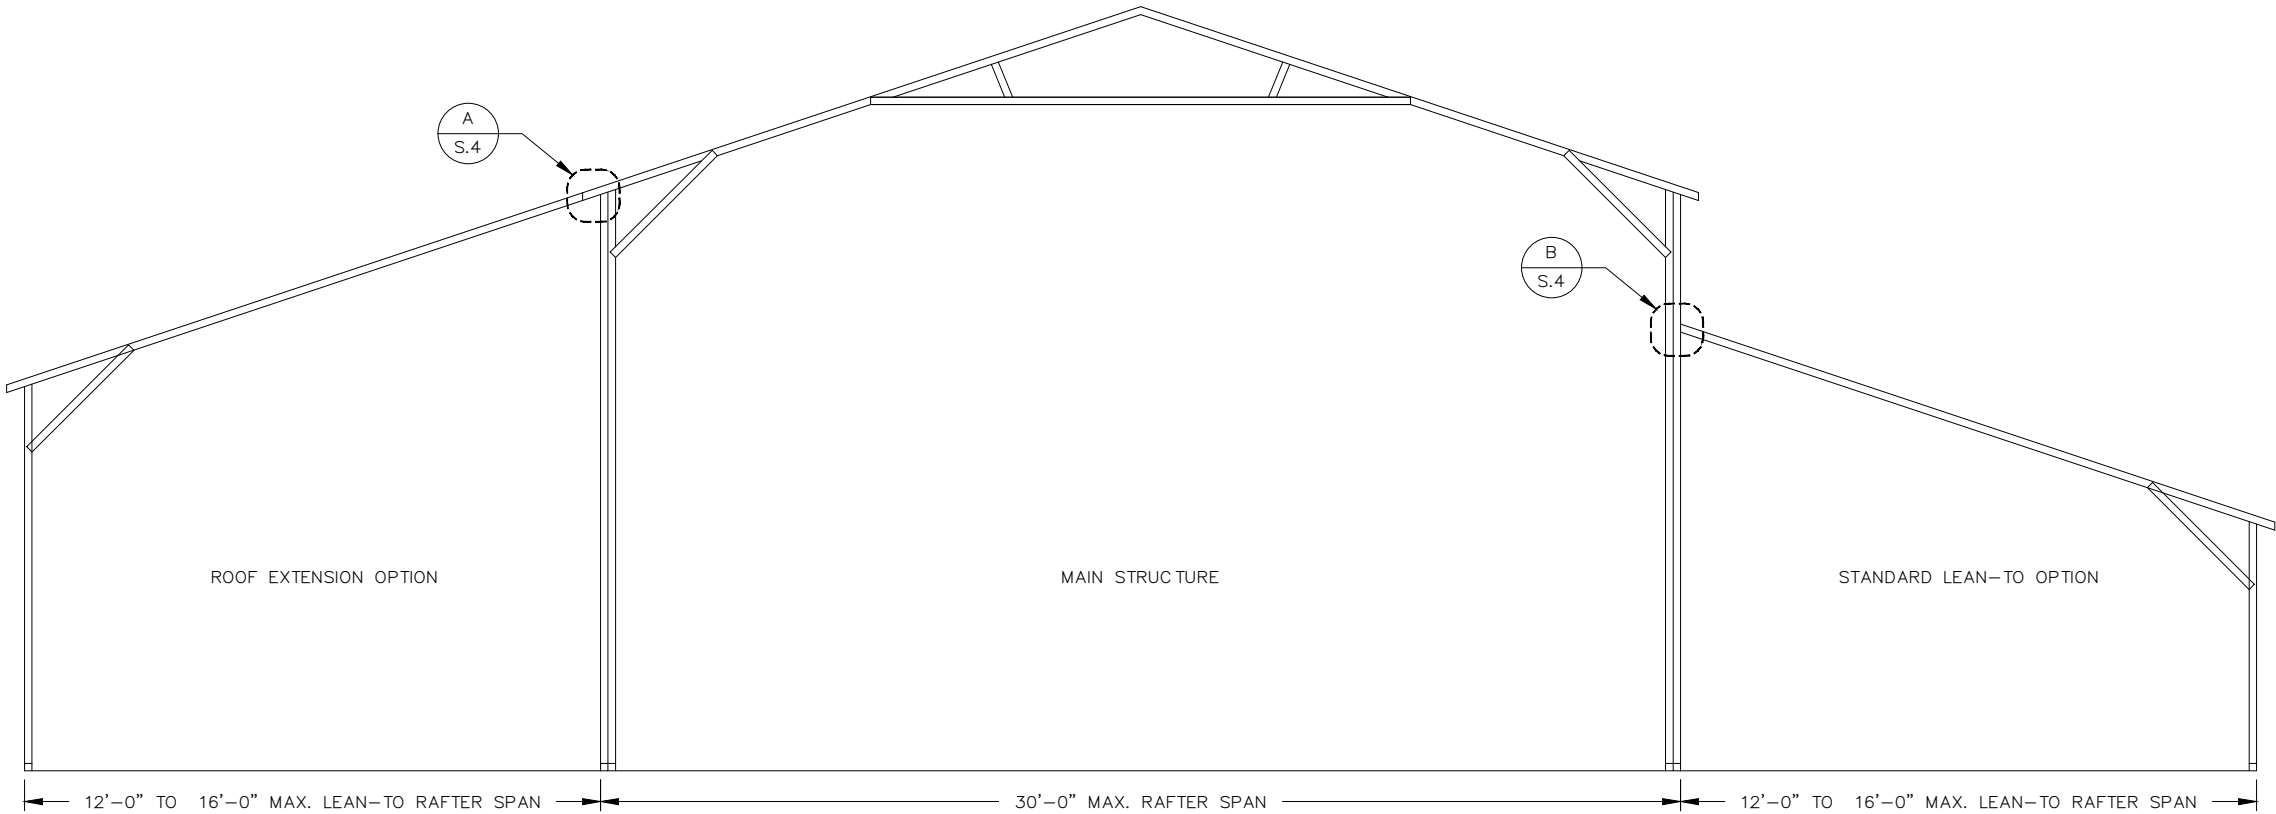


TYPICAL BOX EAVE RAFTER LEAN-TO OPTIONS  
SCALE: NTS

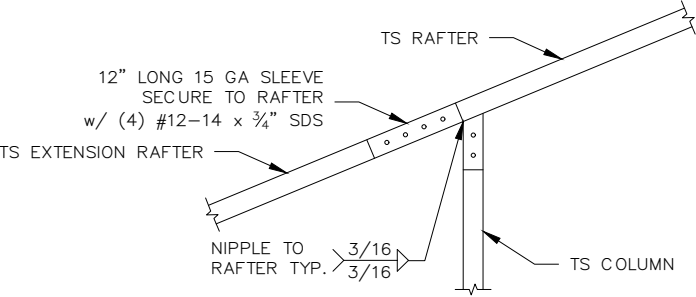


A1 SIDE EXTENSION RAFTER/POST CONNECTION  
RAFTER SPAN LESS THAN 12'-0"  
SCALE: NTS

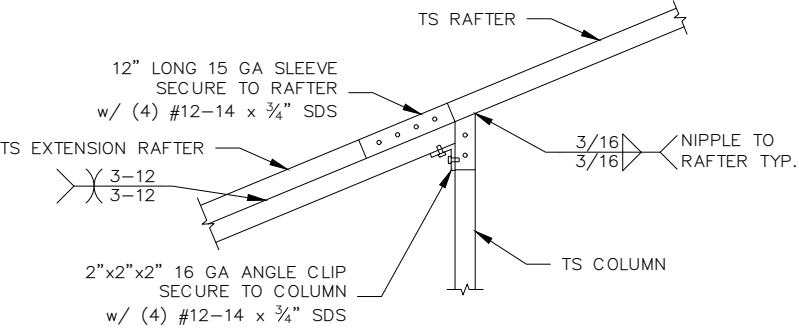

A2 SIDE EXTENSION RAFTER/POST CONNECTION  
RAFTER SPAN BETWEEN 12'-0" AND 16'-0"  
SCALE: NTS

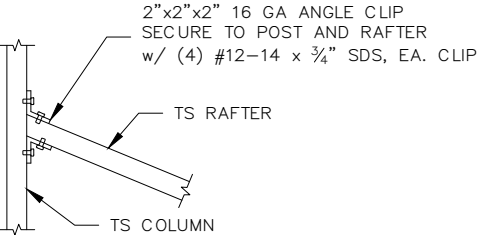

B1 LEAN-TO RAFTER/COLUMN CONNECTION  
RAFTER SPAN LESS THAN 12'-0"  
SCALE: NTS

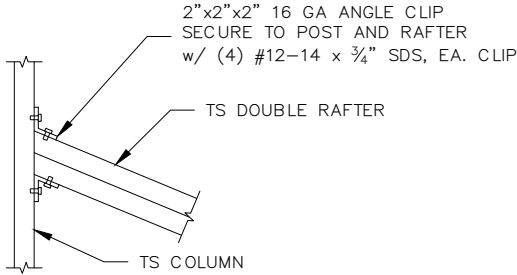

B2 LEAN-TO RAFTER/COLUMN CONNECTION  
RAFTER SPAN BETWEEN 12'-0" AND 16'-0"  
SCALE: NTS

| REVISIONS |             |      |
|-----------|-------------|------|
| NO.       | DESCRIPTION | DATE |
|           |             |      |
|           |             |      |
COVINGTON ENGINEERING SERVICES  
272 NW COUNTRY LAKE DR, LAKE CITY, FL 32055  
813.770.9470  
TRAVIS@COVINGTONENG.COM


|           |                                    |
|-----------|------------------------------------|
| PROJECT:  | SLATER CARPORT                     |
| CLIENT:   | MARK SLATER                        |
| LOCATION: | 2587 SW MAULDIN AVE, LAKE CITY, FL |
| JOB NO:   | E094                               |

BOX EAVE LEAN-TO OPTIONS

|          |           |
|----------|-----------|
| SCALE:   | SHEET NO: |
| AS NOTED | S.7       |

THIS ITEM HAS BEEN DIGITALLY  
SIGNED AND SEALED BY TRAVIS  
COVINGTON, P.E. ON THE DATE  
ADJACENT TO THE SEAL.  
  
PRINTED COPIES OF THIS  
DOCUMENT ARE NOT CONSIDERED  
SIGNED AND SEALED AND THE  
SIGNATURE MUST BE VERIFIED ON  
ANY ELECTRONIC COPIES.

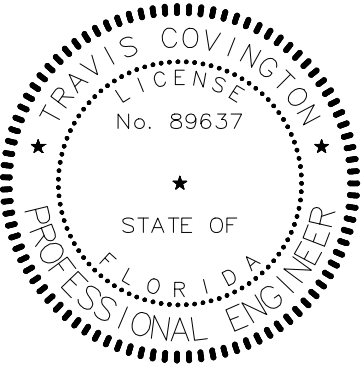

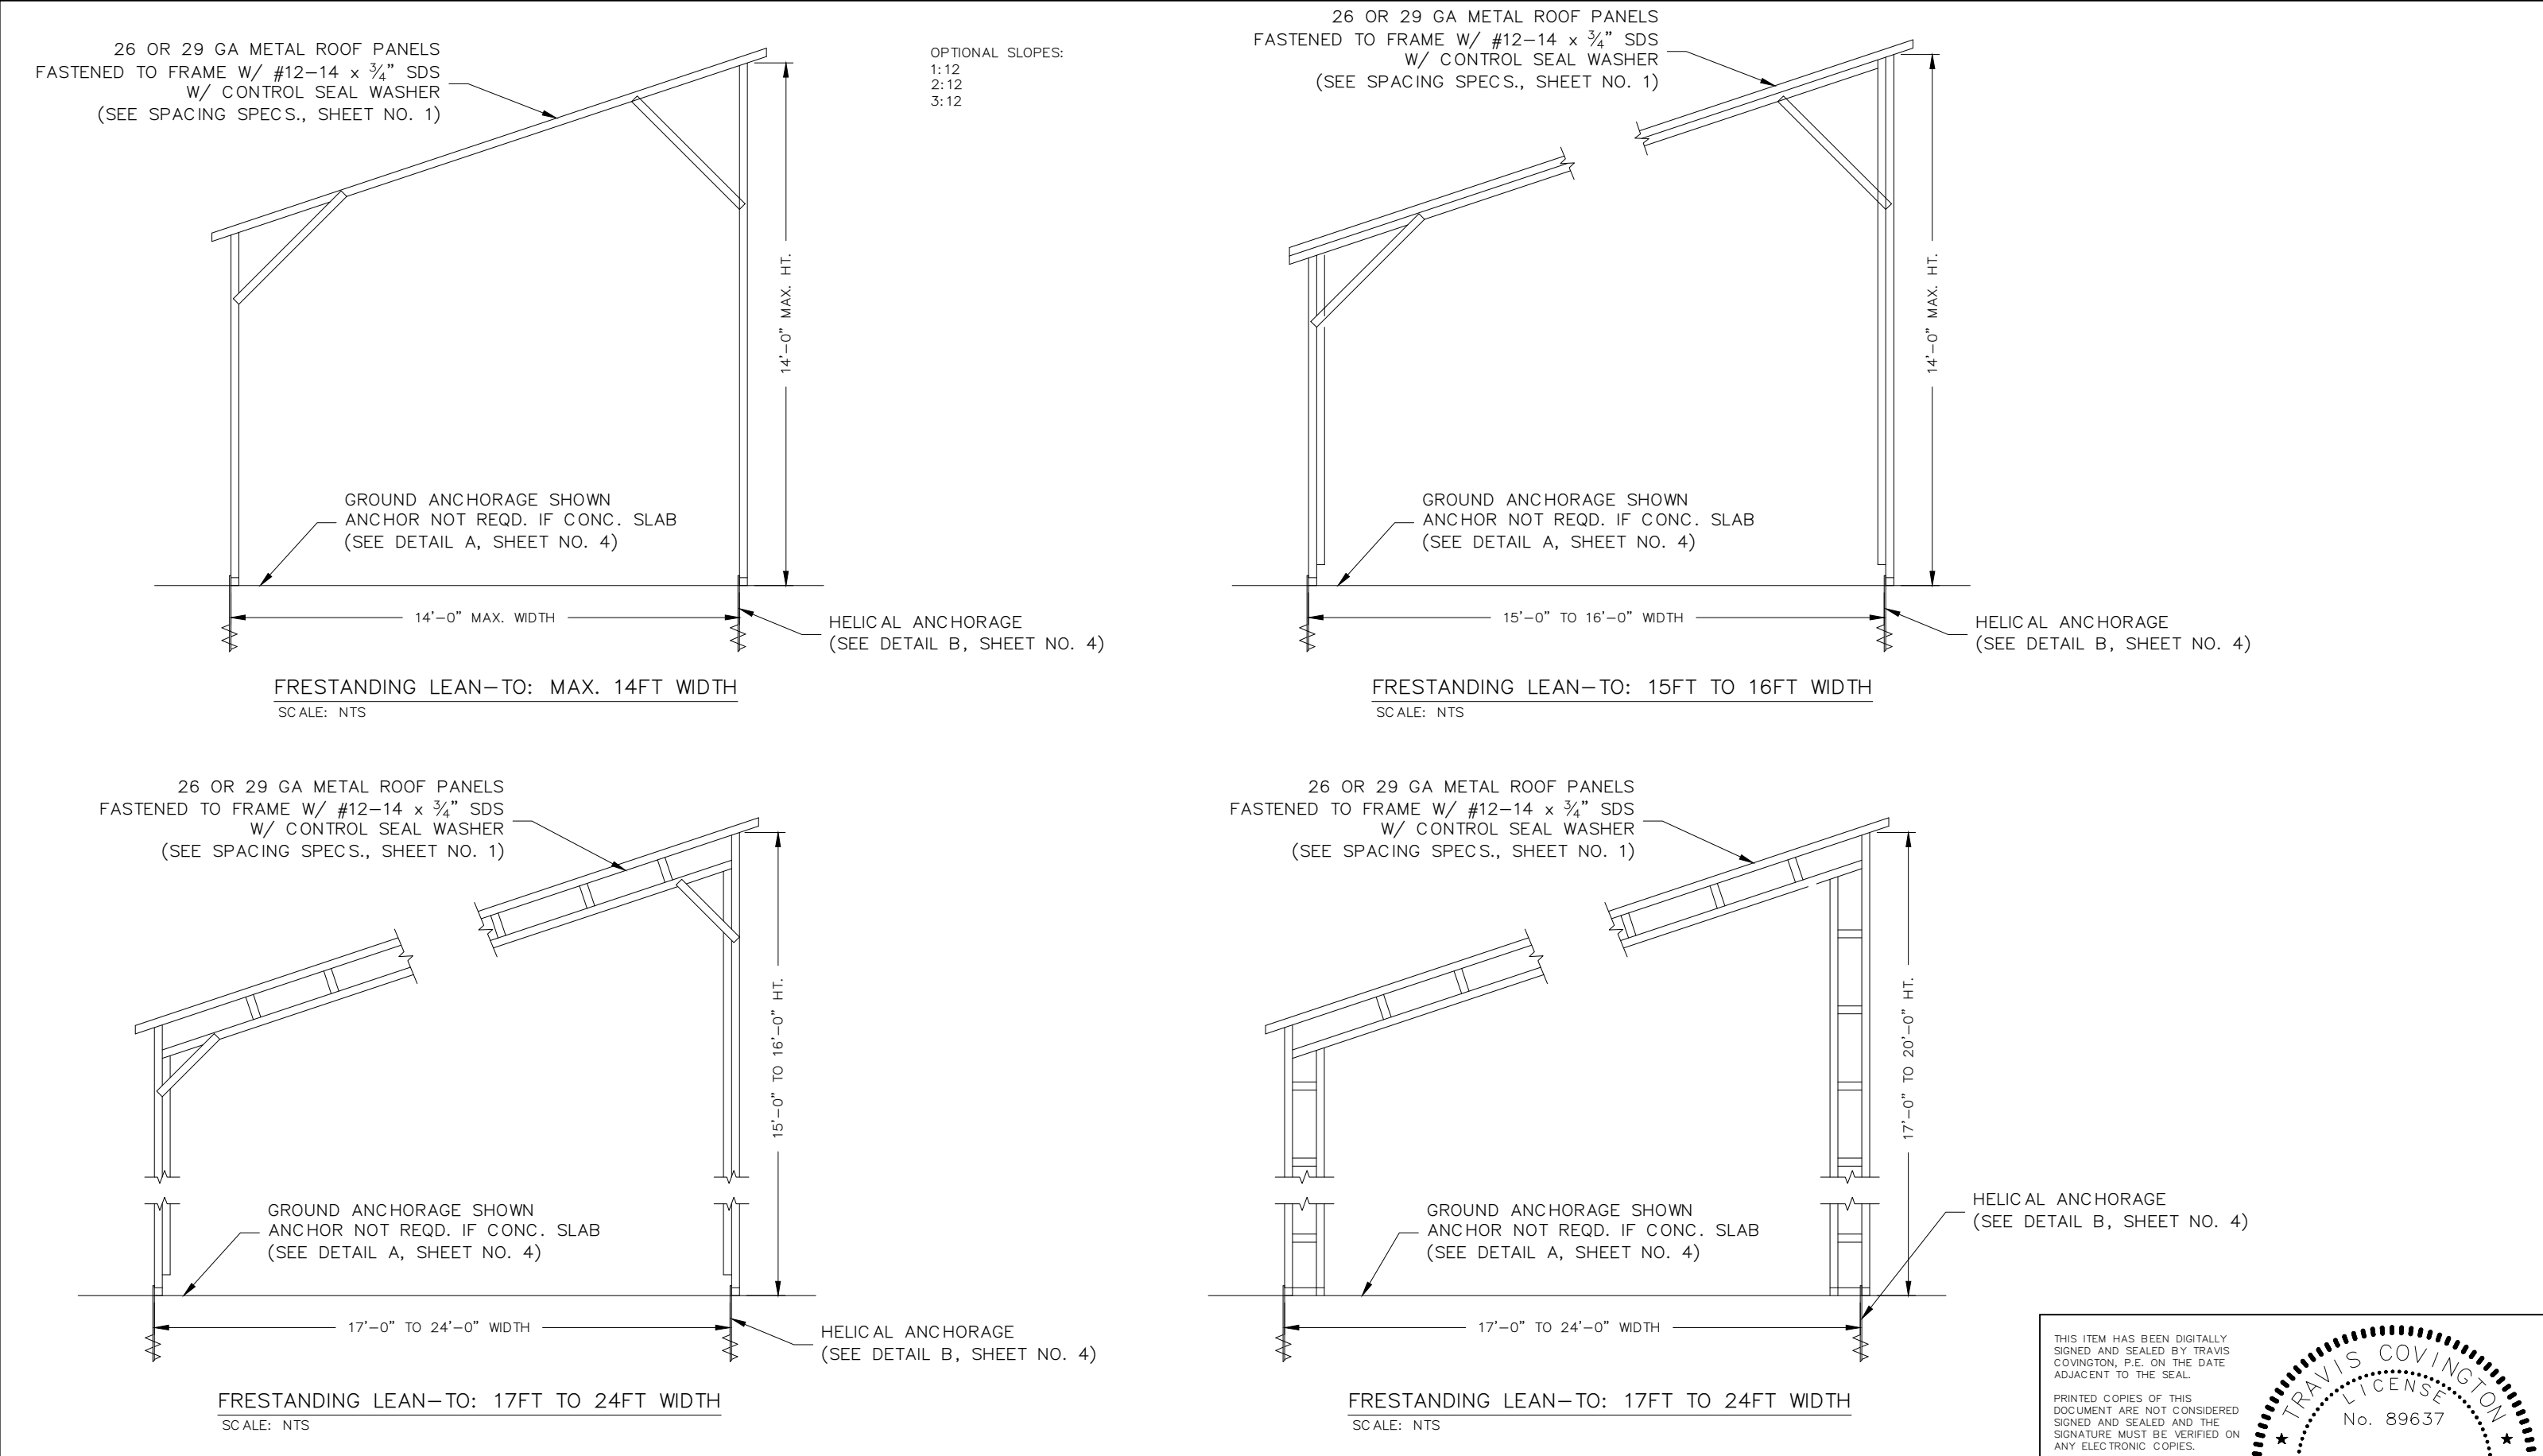

| REVISIONS |             |      |
|-----------|-------------|------|
| NO.       | DESCRIPTION | DATE |
|           |             |      |
|           |             |      |
|   |  |           |                                    |                                  |           |
|---|--|-----------|------------------------------------|----------------------------------|-----------|
| COVINGTON ENGINEERING SERVICES<br>272 NW COUNTRY LAKE DR, LAKE CITY, FL 32055<br>813.770.9470<br>TRAVIS@COVINGTONENG.COM |  | PROJECT:  | SLATER CARPORT                     | FREE STANDING LEAN-TO<br>OPTIONS |           |
|   |  | CLIENT:   | MARK SLATER                        |                                  |           |
|   |  | LOCATION: | 2587 SW MAULDIN AVE, LAKE CITY, FL | SCALE:                           | SHEET NO: |
|   |  | JOB NO:   | E094                               | AS NOTED                         | S.8       |

THIS ITEM HAS BEEN DIGITALLY  
SIGNED AND SEALED BY TRAVIS  
COVINGTON, P.E. ON THE DATE  
ADJACENT TO THE SEAL.


PRINTED COPIES OF THIS  
DOCUMENT ARE NOT CONSIDERED  
SIGNED AND SEALED AND THE  
SIGNATURE MUST BE VERIFIED ON  
ANY ELECTRONIC COPIES.

TRAVIS COVINGTON  
LICENSE  
No. 89637  
STATE OF  
FLORIDA  
PROFESSIONAL ENGINEER



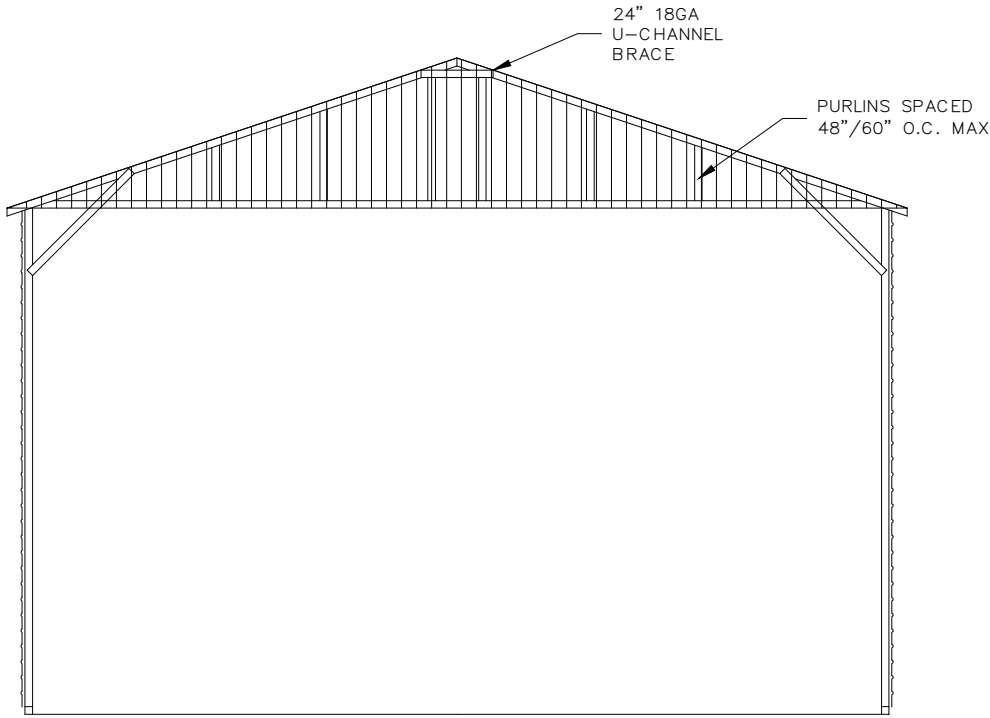


OPTIONAL GABLE END BOX EAVE FRAMING  
SCALE: NTS

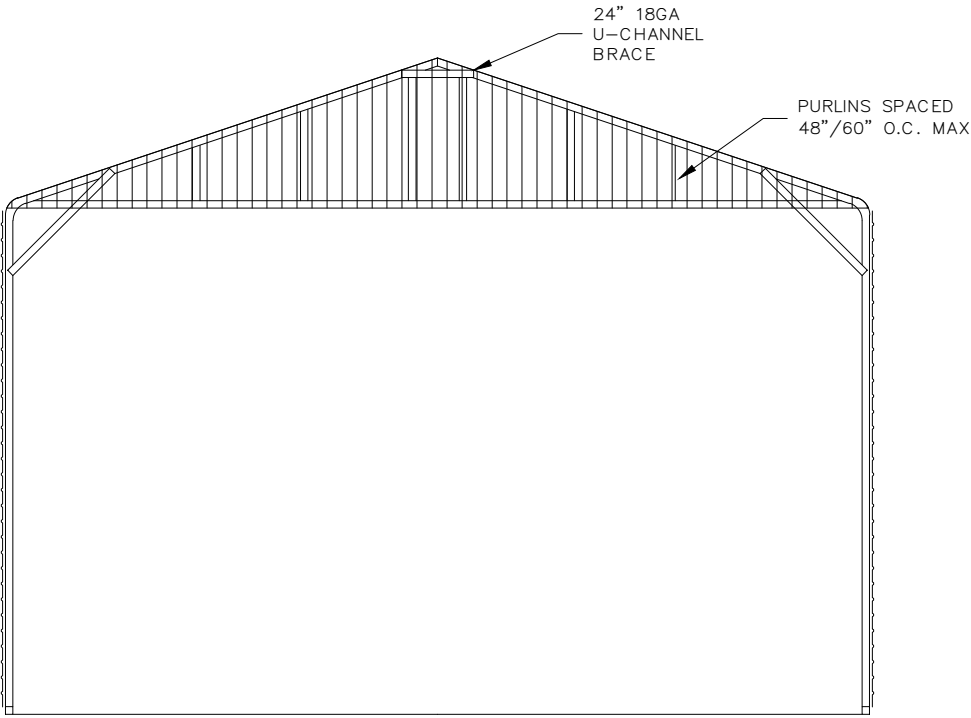


OPTIONAL GABLE END BOW EAVE FRAMING  
SCALE: NTS


NOTES:  
SIDEWALL COVER VARIES (SECURE TO FRAMING PER SIDING SPECS.)  
SPACING = 5'-0" FOR WIND SPEEDS BETWEEN 110 MPH AND 140 MPH  
SPACING = 4'-0" FOR WIND SPEEDS BETWEEN 140 MPH AND 180 MPH  
1.125" 18 GA HAT CHANNELS CAN BE USED IN LIEU OF TS FOR GIRTS

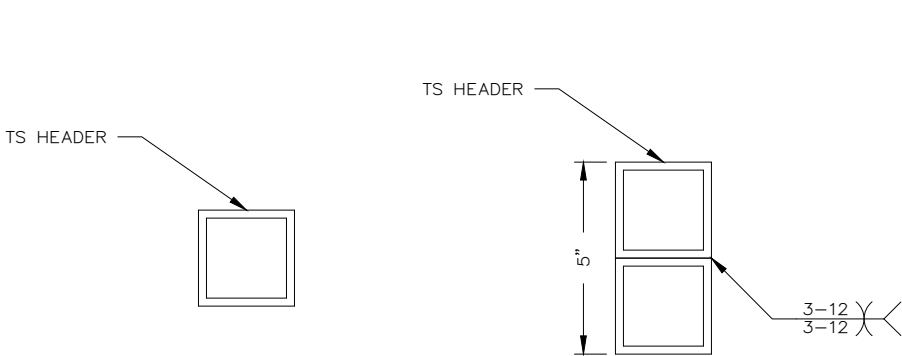


LENGTH ≤ 8'-0"

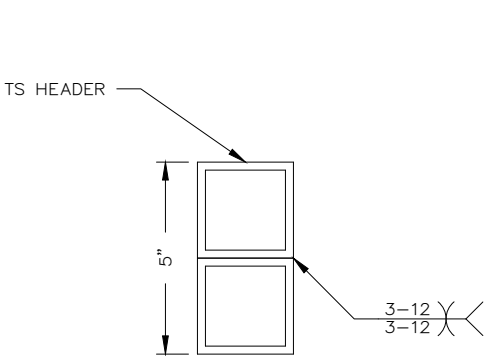

8'-0" < LENGTH ≤ 12'-0"

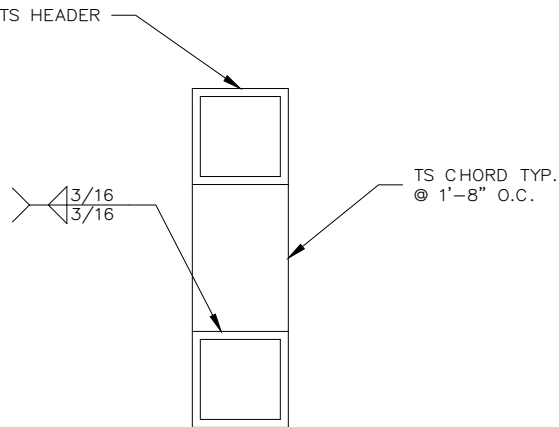

12'-0" < LENGTH ≤ 20'-0"

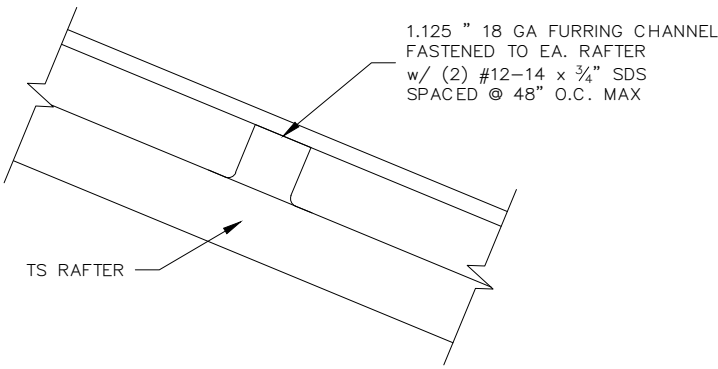

VERTICAL ROOF PANEL ATTACHMENT  
SCALE: NTS

OPTIONAL SIDE WALL HEADERS  
SCALE: NTS

| REVISIONS |             |      |
|-----------|-------------|------|
| NO.       | DESCRIPTION | DATE |
|           |             |      |
|           |             |      |
COVINGTON ENGINEERING SERVICES  
272 NW COUNTRY LAKE DR, LAKE CITY, FL 32055  
813.770.9470  
TRAVIS@COVINGTONENG.COM

|           |                                    |
|-----------|------------------------------------|
| PROJECT:  | SLATER CARPORT                     |
| CLIENT:   | MARK SLATER                        |
| LOCATION: | 2587 SW MAULDIN AVE, LAKE CITY, FL |
| JOB NO:   | E094                               |

VERTICAL ROOF-SIDING OPTION

|          |           |
|----------|-----------|
| SCALE:   | SHEET NO: |
| AS NOTED | S.9       |

THIS ITEM HAS BEEN DIGITALLY SIGNED AND SEALED BY TRAVIS COVINGTON, P.E. ON THE DATE ADJACENT TO THE SEAL.

PRINTED COPIES OF THIS DOCUMENT ARE NOT CONSIDERED SIGNED AND SEALED AND THE SIGNATURE MUST BE VERIFIED ON ANY ELECTRONIC COPIES.


TRAVIS COVINGTON  
LICENSE  
No. 89637  
STATE OF  
FLORIDA  
PROFESSIONAL ENGINEER

GENERAL NOTES


- 1. MINIMUM SOIL BEARING CAPACITY: 1500 PSF
- 2. CONCRETE STRENGTH: 3000 PSI @ 28 DAYS

REINFORCING STEEL NOTES

- 1. REBAR SHALL BE ASTM A615 GRADE 60
- 2. SLAB REINFORCEMENT SHALL BE WELDED WIRE FABRIC PER ASTM A185 OR FIBERGLASS FIBER REINFORCEMENT
- 3. CONCRETE COVER SHALL BE 3" WHERE CONCRETE IS EXPOSED TO SOIL OR WATER; 2" EVERYWHERE ELSE
- 4. REBAR SHALL BE BENT WITHOUT HEATING; MINIMUM BEND LENGTH = 6 x BAR DIAMETER
- 5. REINFORCEMENT PARTIALLY EMBEDDED IN CONCRETE SHALL NOT BE FIELD BENT

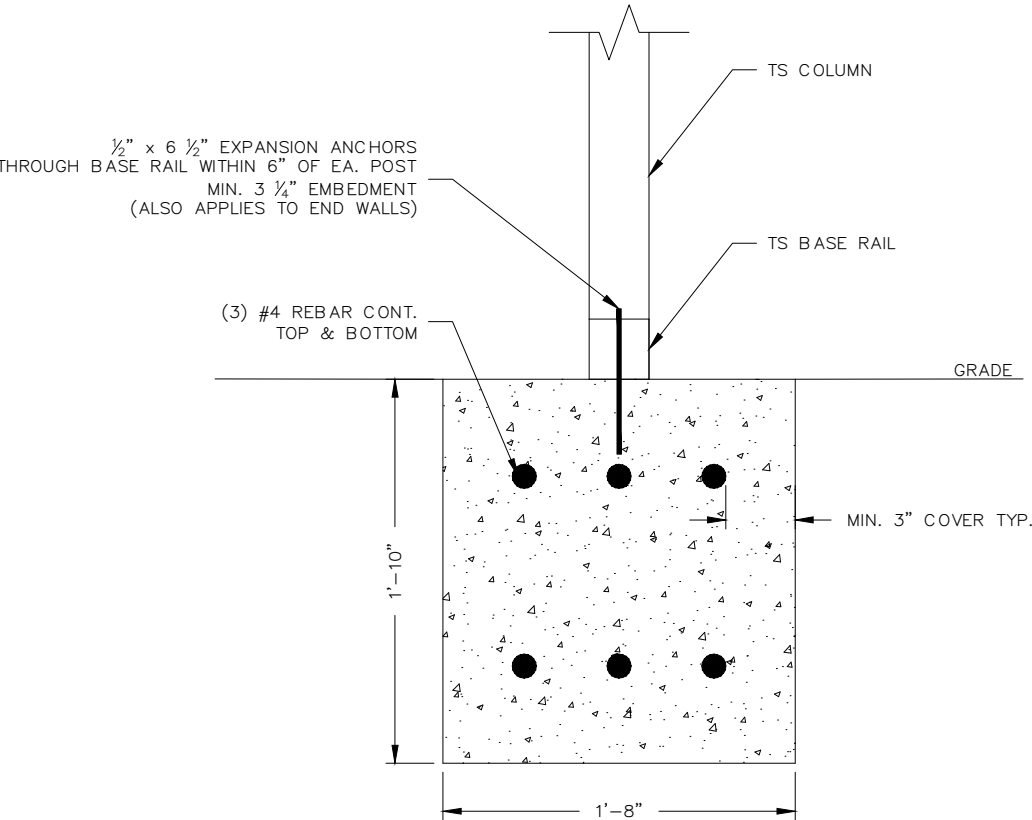

A-A CONCRETE STRIP FOOTING DETAIL  
SCALE: NTS

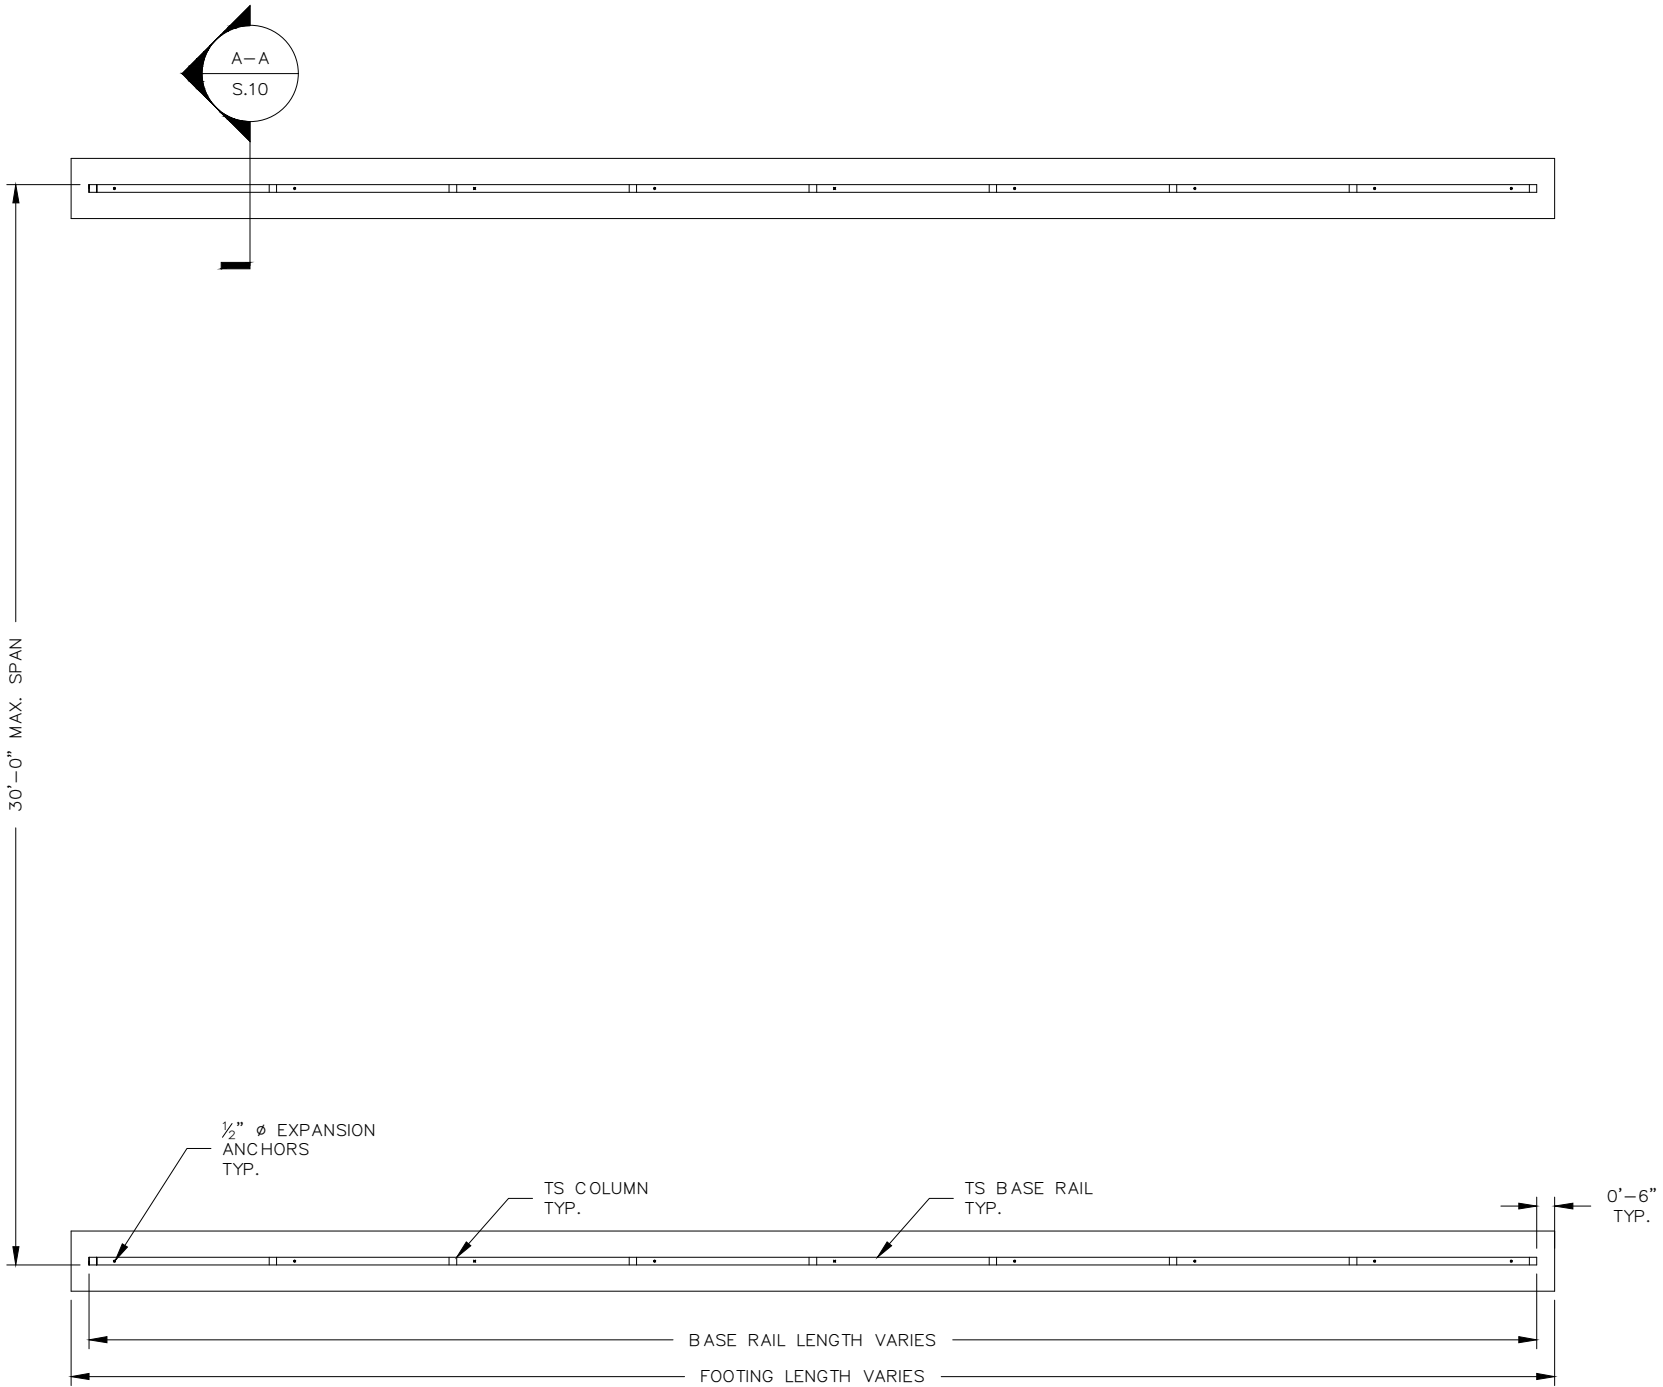

CONCRETE STRIP FOOTING PLAN  
SCALE: NTS

| REVISIONS |             |      |
|-----------|-------------|------|
| NO.       | DESCRIPTION | DATE |
|           |             |      |
|           |             |      |
COVINGTON ENGINEERING SERVICES


272 NW COUNTRY LAKE DR, LAKE CITY, FL 32055  
813.770.9470  
TRAVIS@COVINGTONENG.COM

|           |                                    |
|-----------|------------------------------------|
| PROJECT:  | SLATER CARPORT                     |
| CLIENT:   | MARK SLATER                        |
| LOCATION: | 2587 SW MAULDIN AVE, LAKE CITY, FL |
| JOB NO:   | E094                               |

OPTIONAL CONCRETE STRIP  
FOOTING DETAILS


|          |           |
|----------|-----------|
| SCALE:   | SHEET NO: |
| AS NOTED | S.10      |

THIS ITEM HAS BEEN DIGITALLY  
SIGNED AND SEALED BY TRAVIS  
COVINGTON, P.E. ON THE DATE  
ADJACENT TO THE SEAL.  
  
PRINTED COPIES OF THIS  
DOCUMENT ARE NOT CONSIDERED  
SIGNED AND SEALED AND THE  
SIGNATURE MUST BE VERIFIED ON  
ANY ELECTRONIC COPIES.

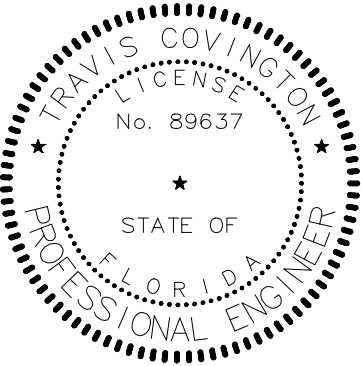

HELICAL ANCHOR NOTES


1. MINIMUM OF (2) 4" HELICES WITH 30" MIN. EMBEDMENT SHALL BE USED FOR THE FOLLOWING SOILS: VERY DENSE AND OR/OR CEMENTED SOILS, COARSE GRAVEL AND COBBLES, CALICHE, PRELOADED SILT AND CLAYS, CORALS, MEDIUM DENSE COARSE SANDS, SANDY GRAVEL, AND VERY STIFF SILTS AND CLAYS
2. MINIMUM OF (2) 6" HELICES WITH 48" MIN. EMBEDMENT SHALL BE USED FOR THE FOLLOWING SOILS: LOOSE TO MEDIUM DENSE SANDS, FIRM TO STIFF CLAYS AND SILTS, AND ALLUVIAL FILL
3. MINIMUM OF (2) 8" HELICES WITH 60" MIN. EMBEDMENT SHALL BE USED FOR THE FOLLOWING SOILS: VERY LOOSE TO MEDIUM DENSE SANDS AND FIRM TO STIFFER CLAYS AND SILTS

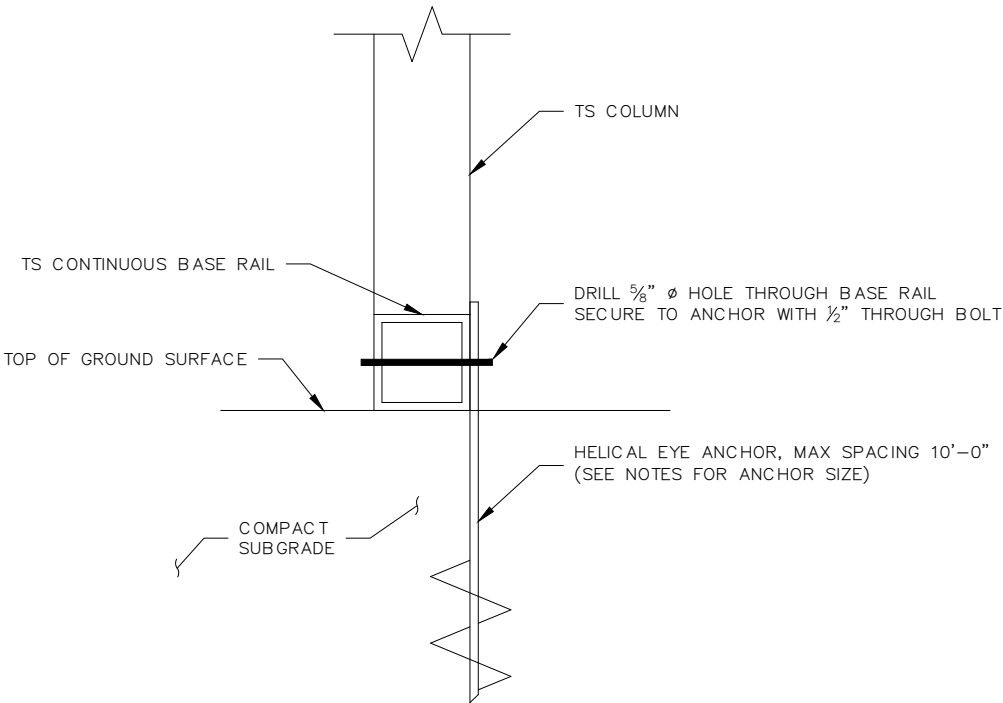

B-B

HELICAL ANCHORAGE DETAIL

SCALE: NTS

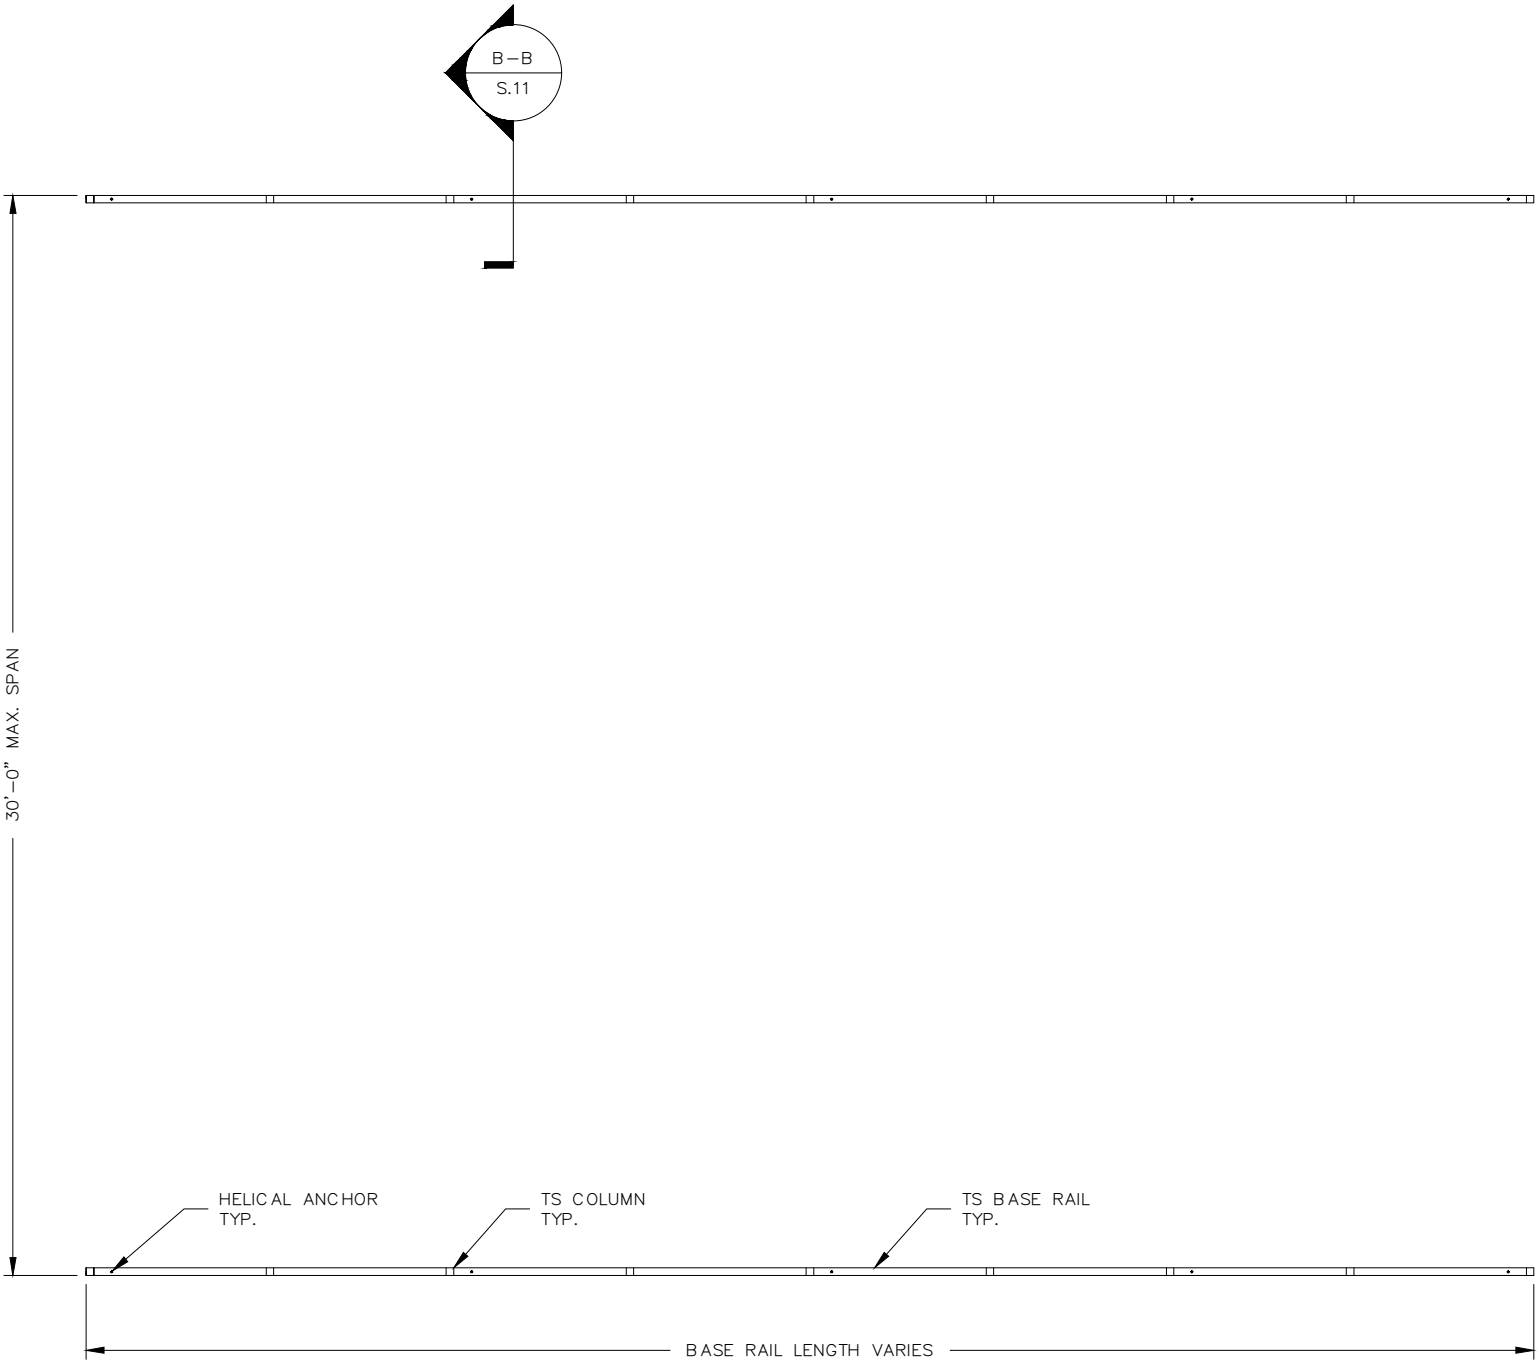

HELICAL ANCHORAGE PLAN

SCALE: NTS

| REVISIONS |             |      |
|-----------|-------------|------|
| NO.       | DESCRIPTION | DATE |
|           |             |      |
|           |             |      |
COVINGTON ENGINEERING SERVICES

272 NW COUNTRY LAKE DR, LAKE CITY, FL 32055  
813.770.9470  
TRAVIS@COVINGTONENG.COM

|           |                                    |
|-----------|------------------------------------|
| PROJECT:  | SLATER CARPORT                     |
| CLIENT:   | MARK SLATER                        |
| LOCATION: | 2587 SW MAULDIN AVE, LAKE CITY, FL |
| JOB NO:   | E094                               |

| OPTIONAL HELICAL ANCHORAGE DETAILS |           |
|------------------------------------|-----------|
| SCALE:                             | SHEET NO: |
| AS NOTED                           | S.11      |

THIS ITEM HAS BEEN DIGITALLY  
SIGNED AND SEALED BY TRAVIS  
COVINGTON, P.E. ON THE DATE  
ADJACENT TO THE SEAL.

PRINTED COPIES OF THIS  
DOCUMENT ARE NOT CONSIDERED  
SIGNED AND SEALED AND THE  
SIGNATURE MUST BE VERIFIED ON  
ANY ELECTRONIC COPIES.

