
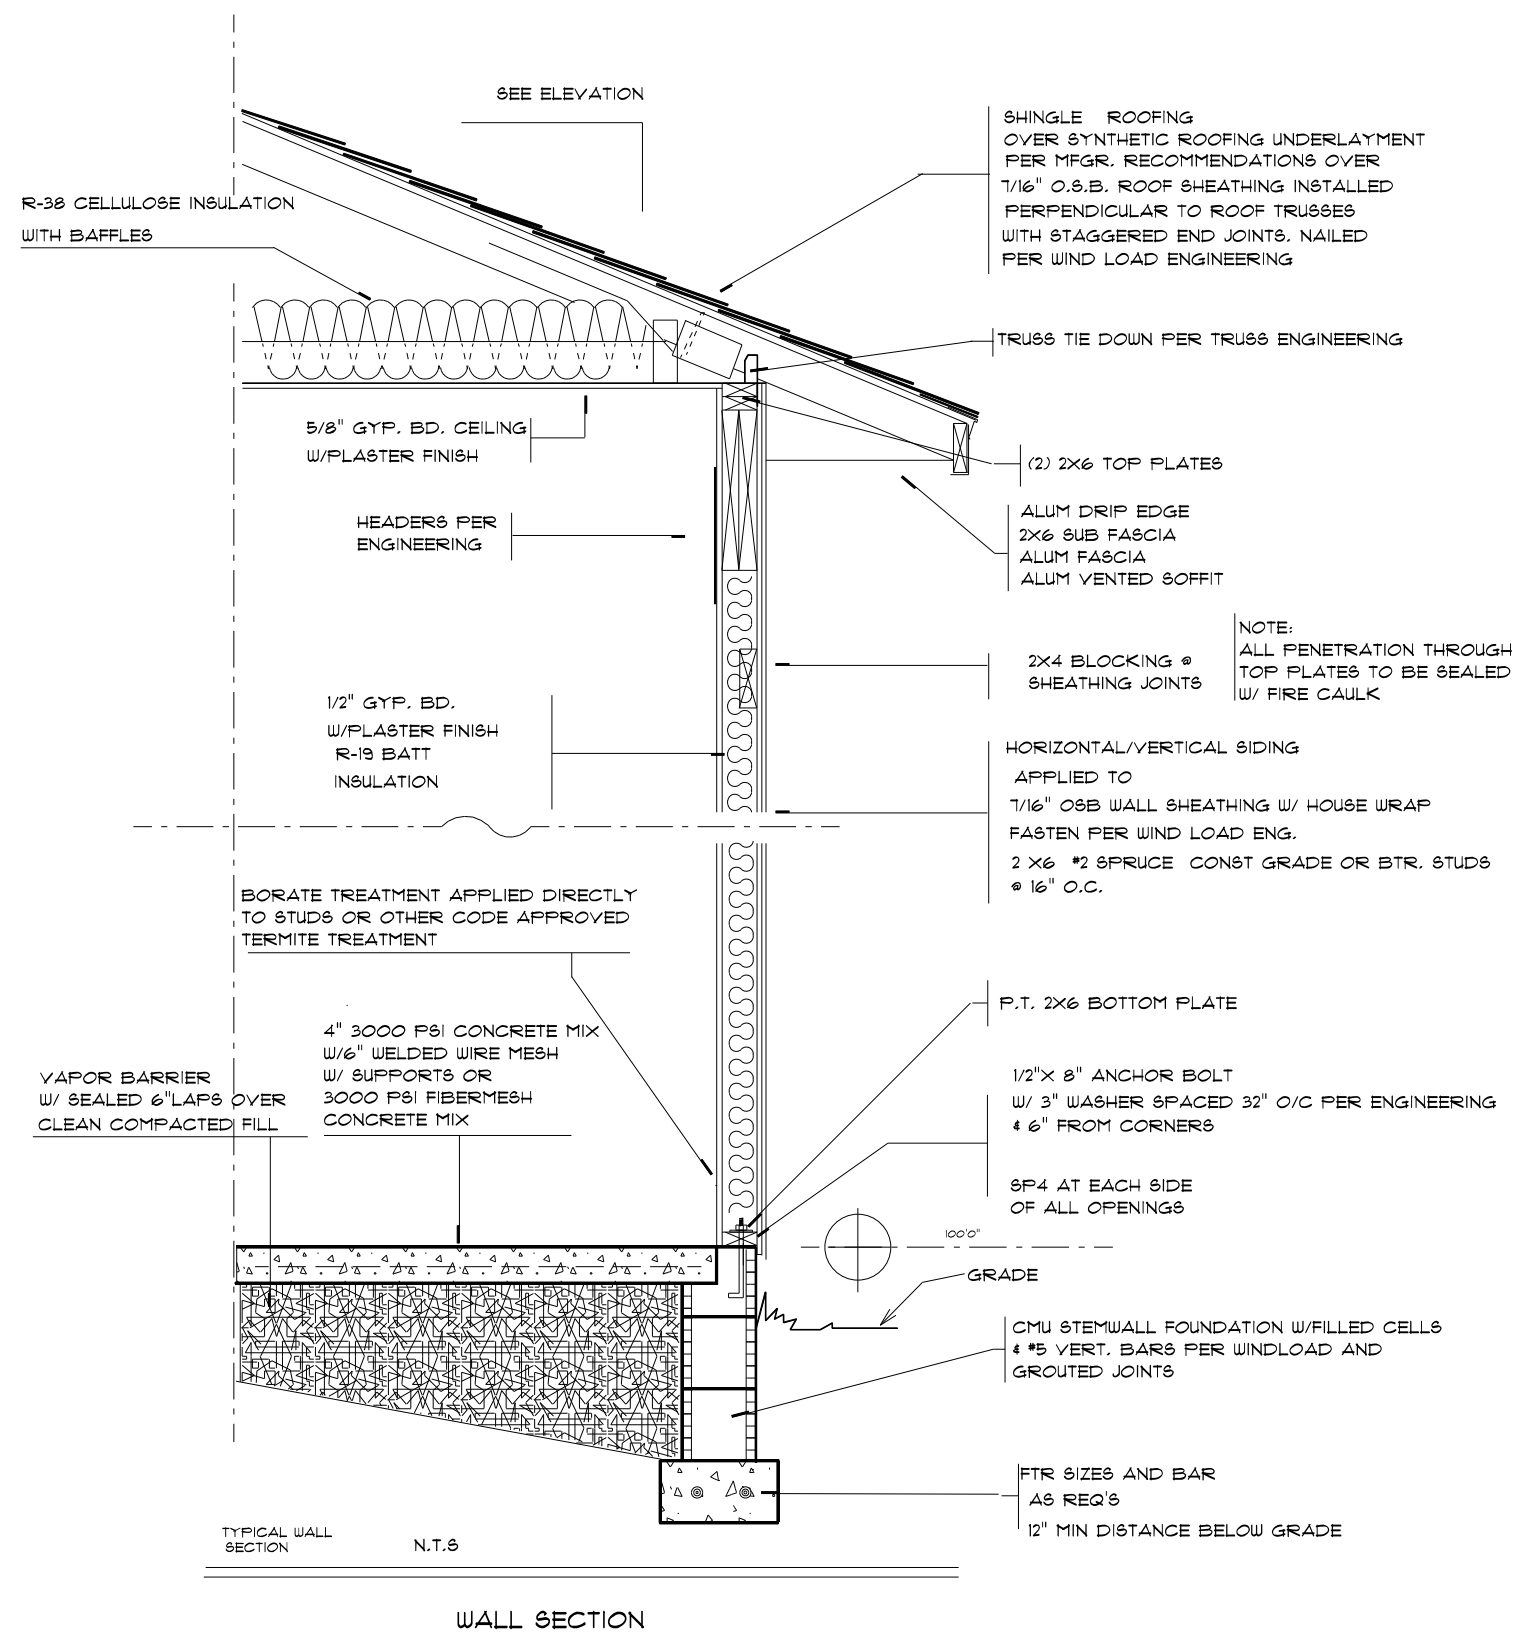


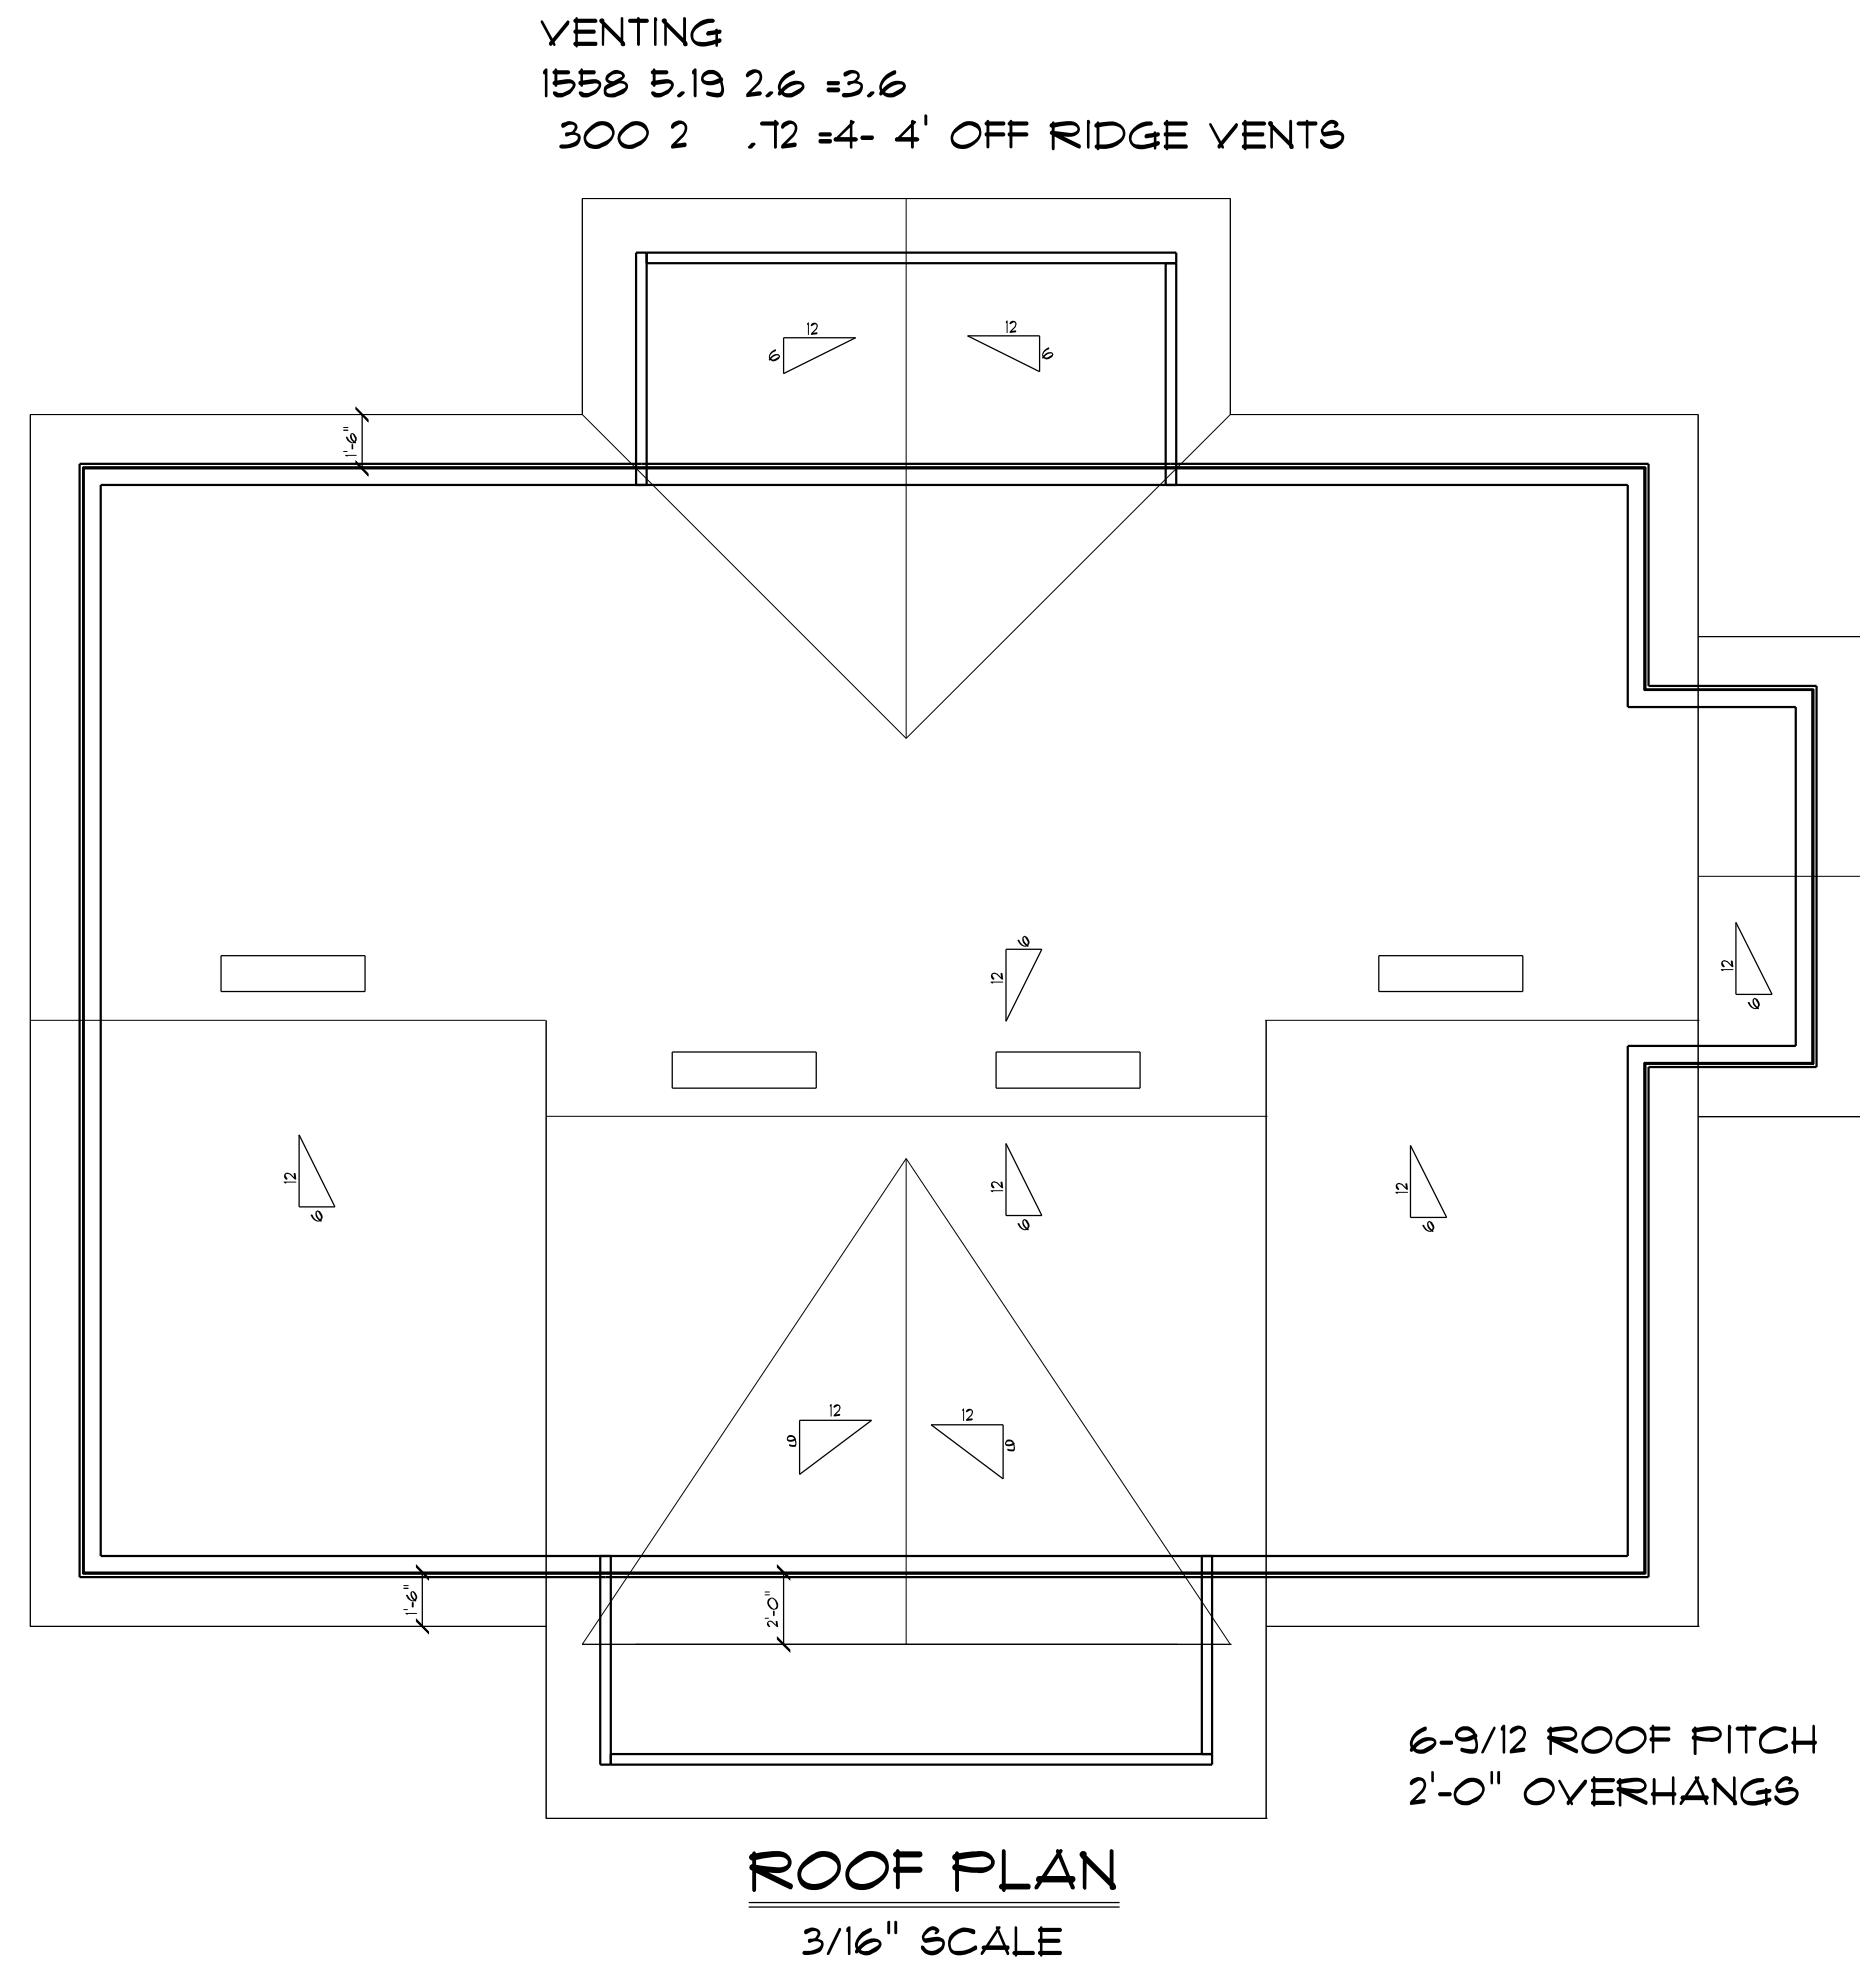

ELECTRICAL	SYMBOL
ceiling fan	
exterior light	
spotlight double	
electrical meter	
electrical panel	
A C DISCONNECT	
ACU	
Carbon Monoxide DISPOSAL	
EXHAUST FAN	
RECESS LIGHT	
tv outlet	
light	
outlet	
outlet 220v	
outlet gfi	
outlet up	
smoke detector	
switch	
switch 3 way	
phone/internet	
vanity bar light	
wall mounted light	


SMOKE DETECTORS TO BE 110 WIRED
W/ BATTERY BACK UP AS REQUIRED BY CODE

ALL OUTLETS TO BE
ARC FAULT PROTECTED CIRCUIT

ALL RECEPTACLES
NEAR WATER TO
BE GFI

ALL EXTERIOR OUTLETS
TO BE WATERPROOF GFI

PHONE AND TV
OUTLETS PER
OWNERS

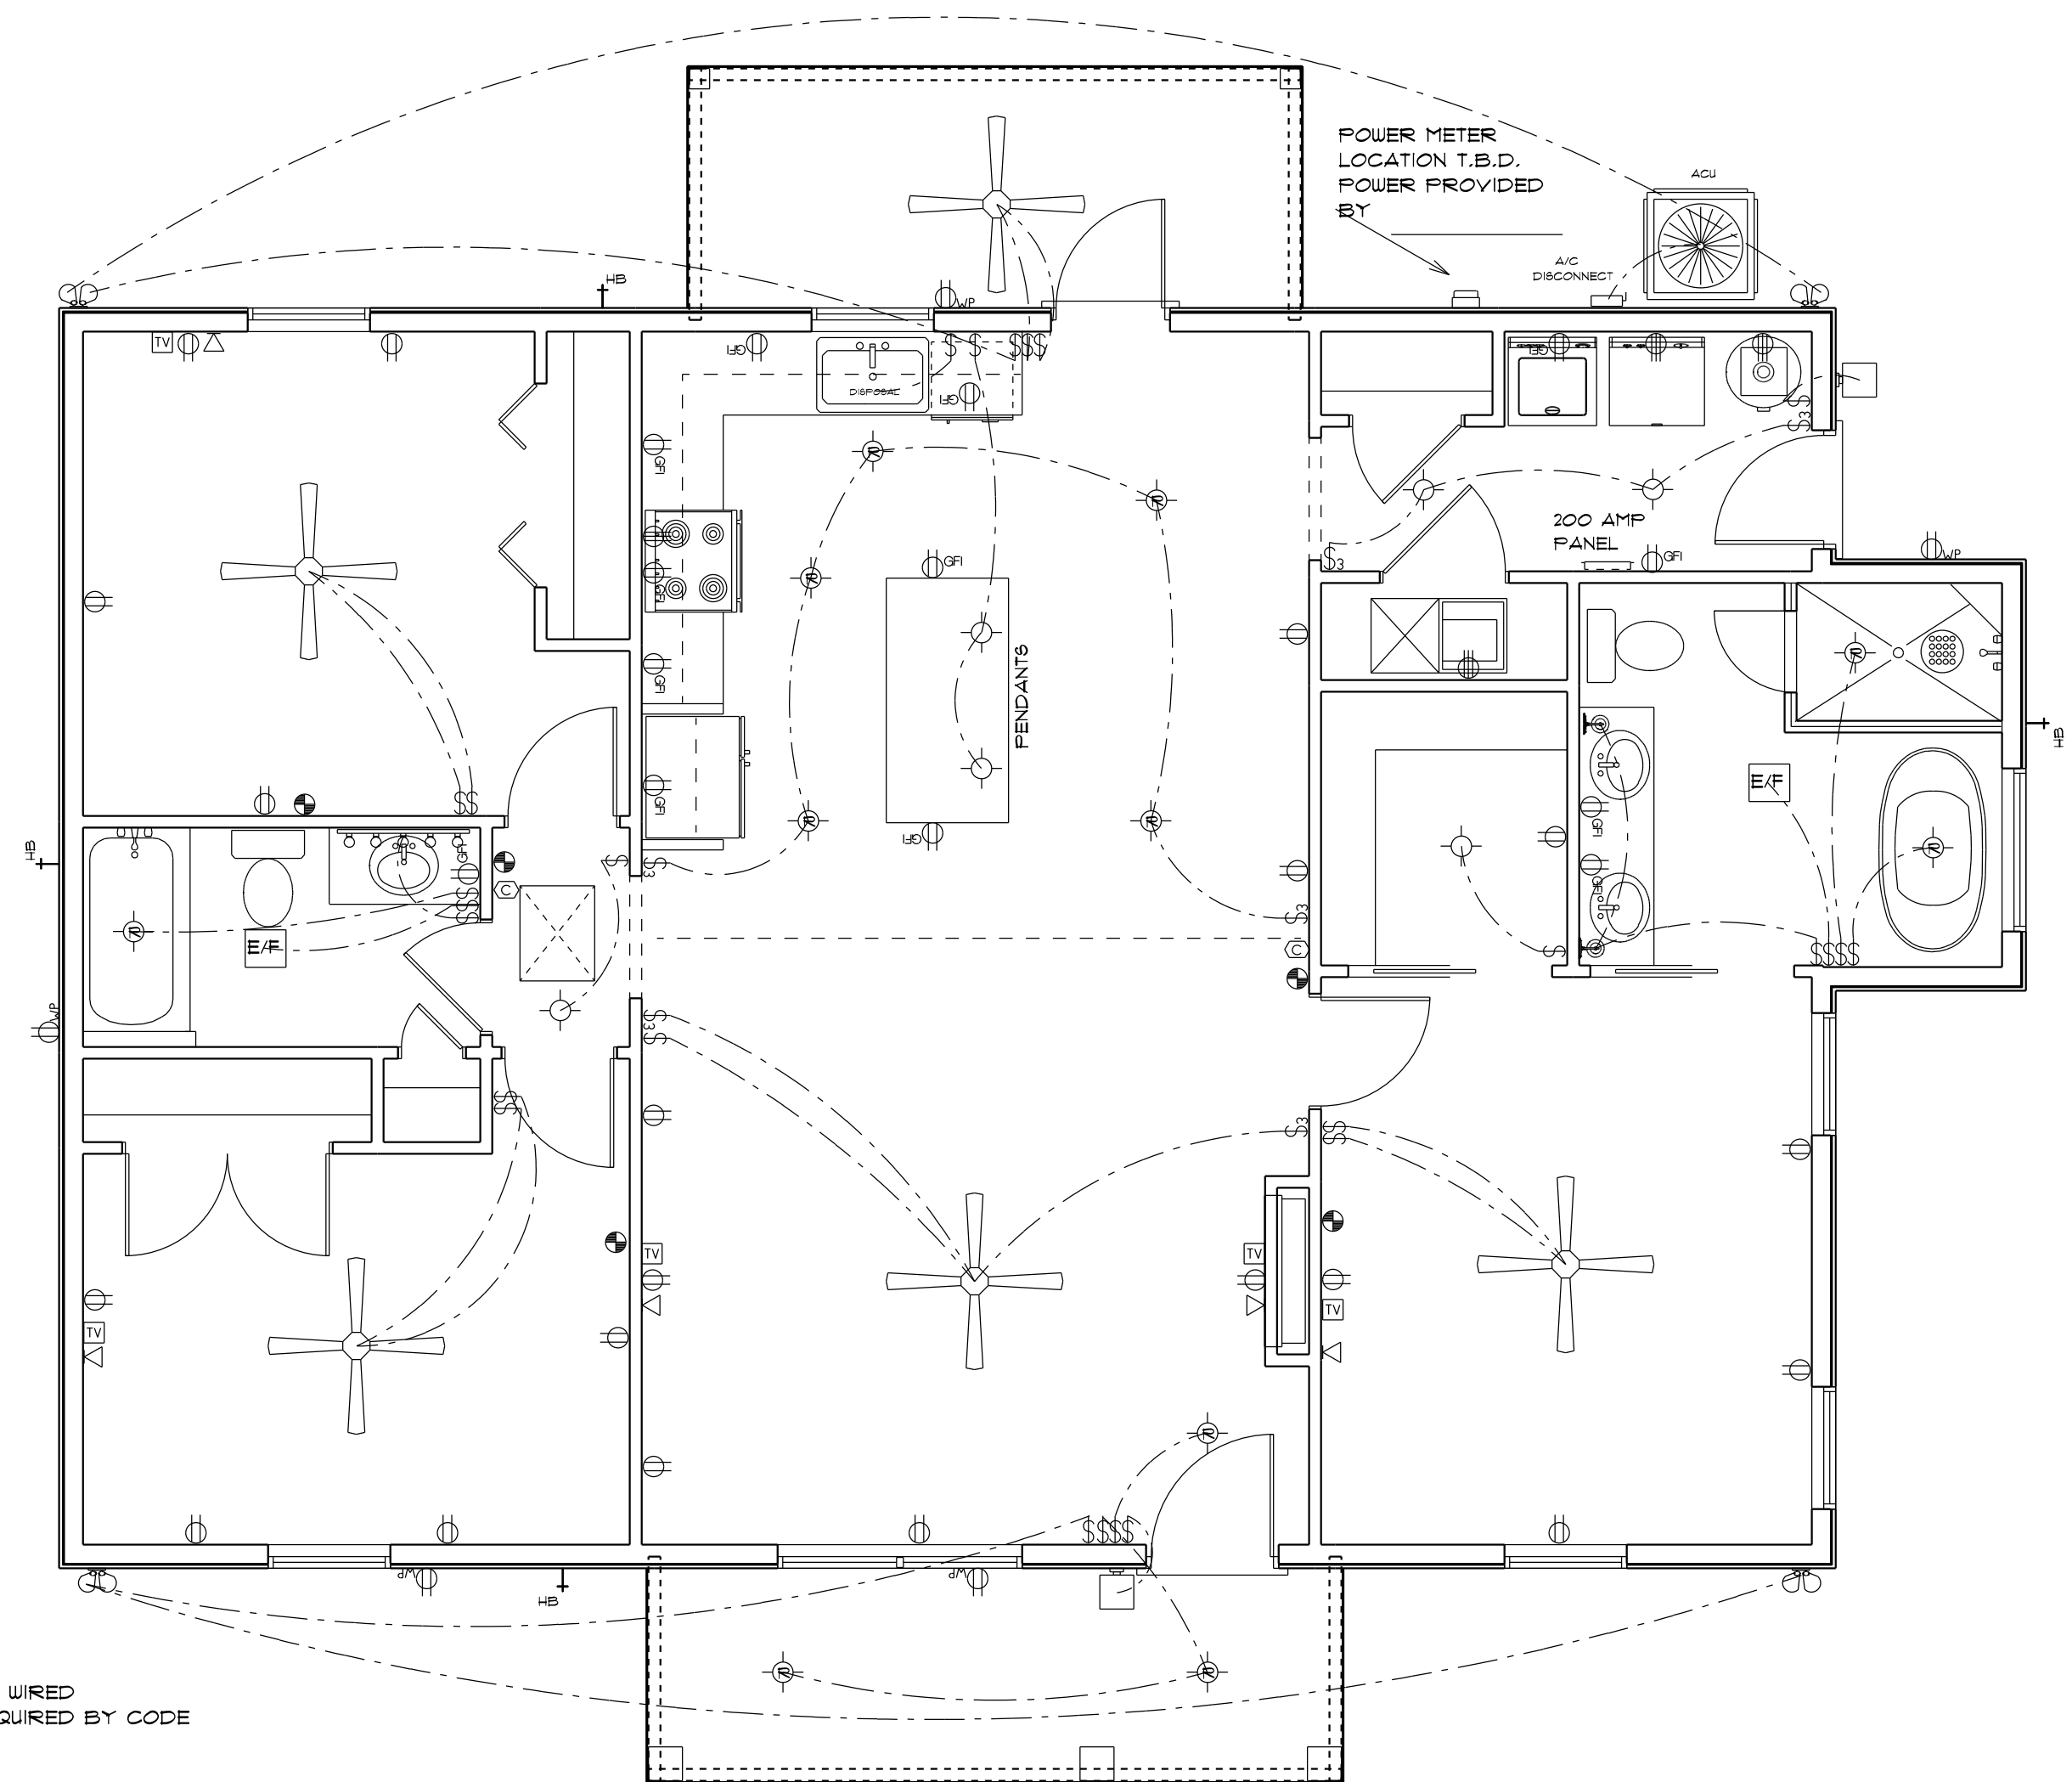

ELECTRICAL PLAN

ELECTRIC PLAN IS A SUGGESTED LOCATION
FOR SWITCHES PLUGS AND LIGHTS
IT IS THE OWNER AND OR THE
CONTRACTORS RESPONSIBILITY
TO FOLLOW ALL STATE AND LOCAL CODES.






REAR ELEVATION




RIGHT ELEVATION



FRONT ELEVATION

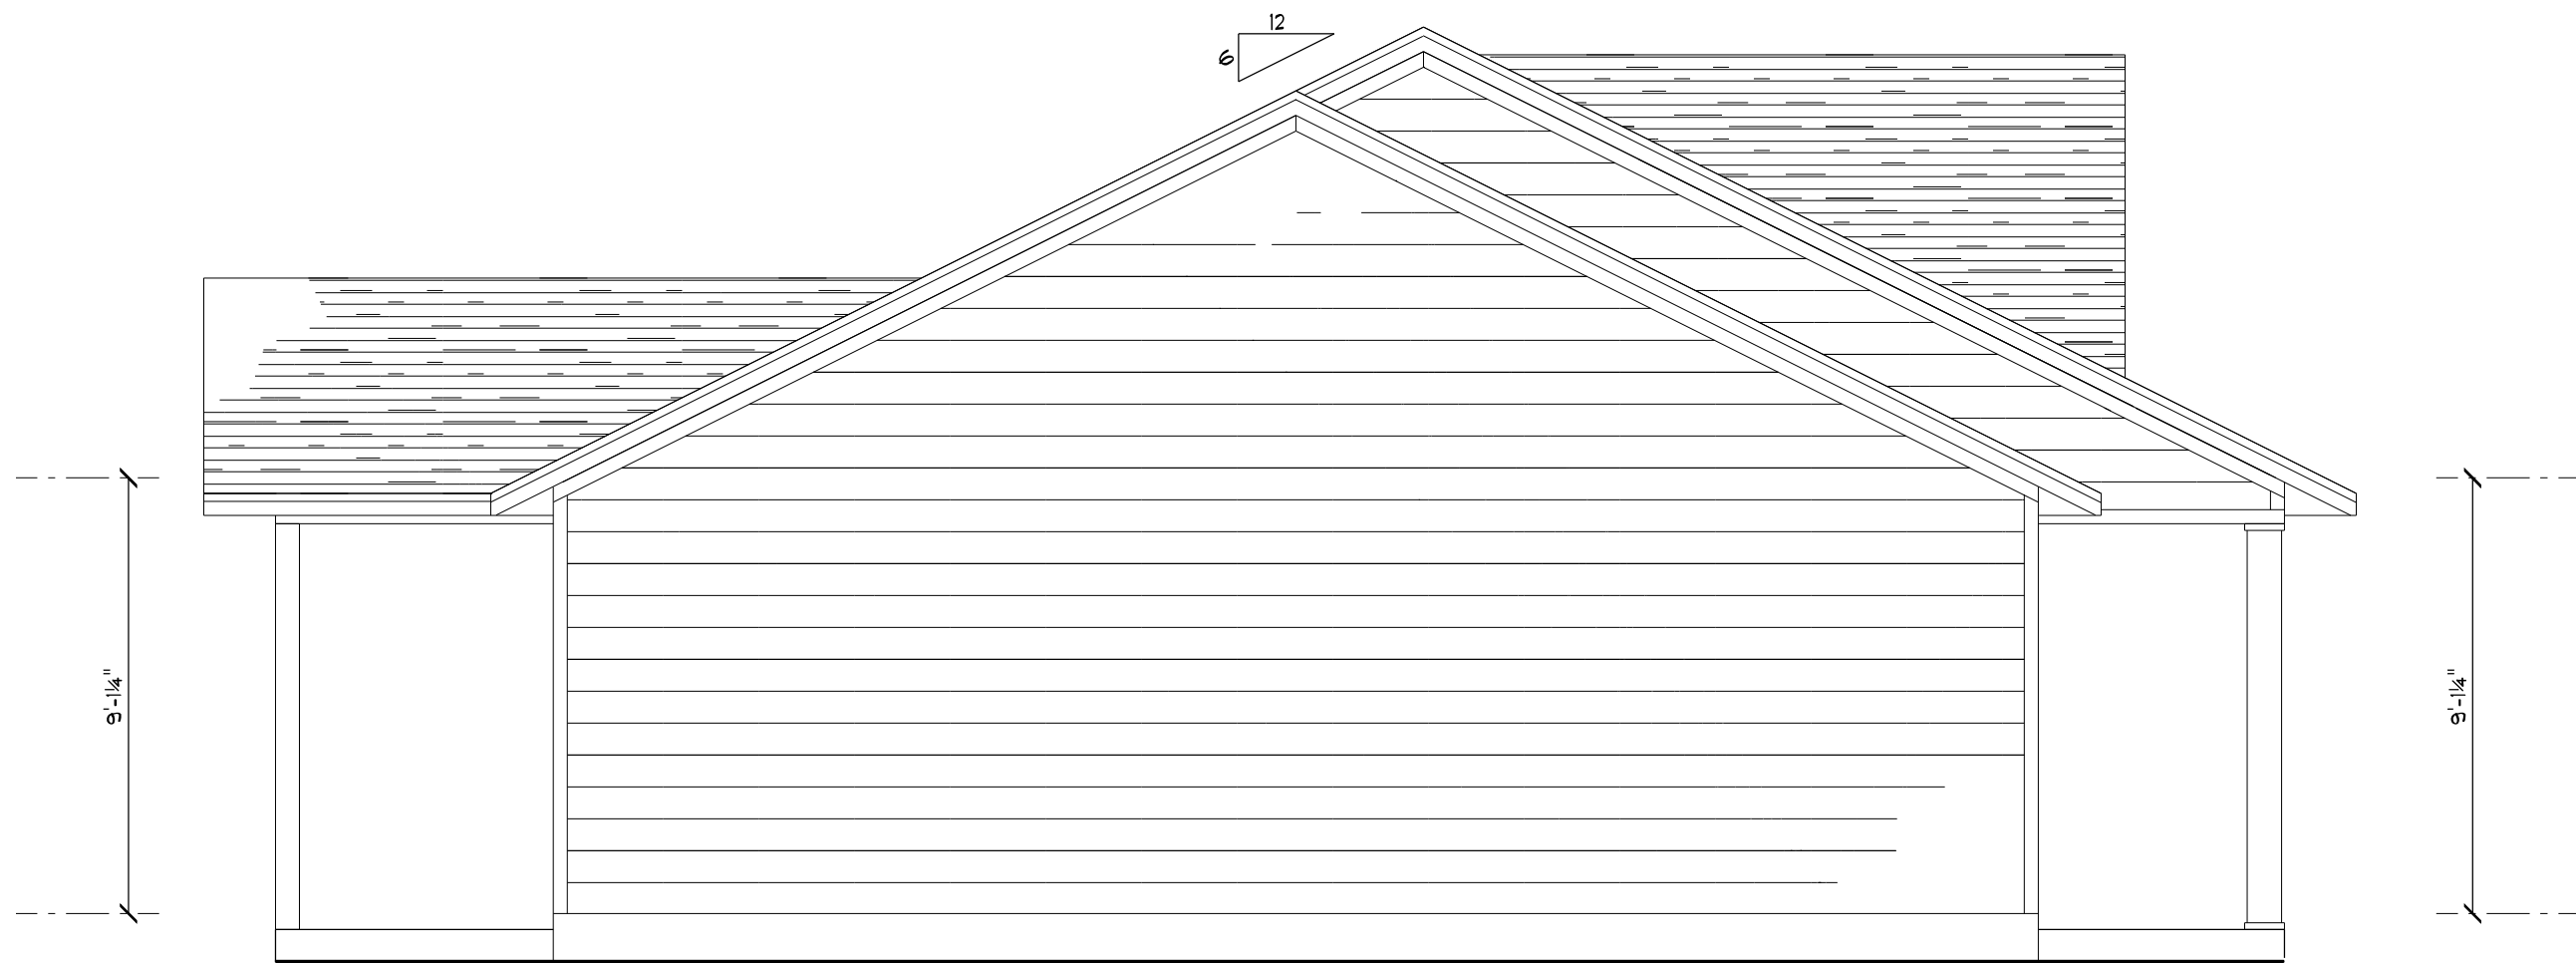

LEFT ELEVATION

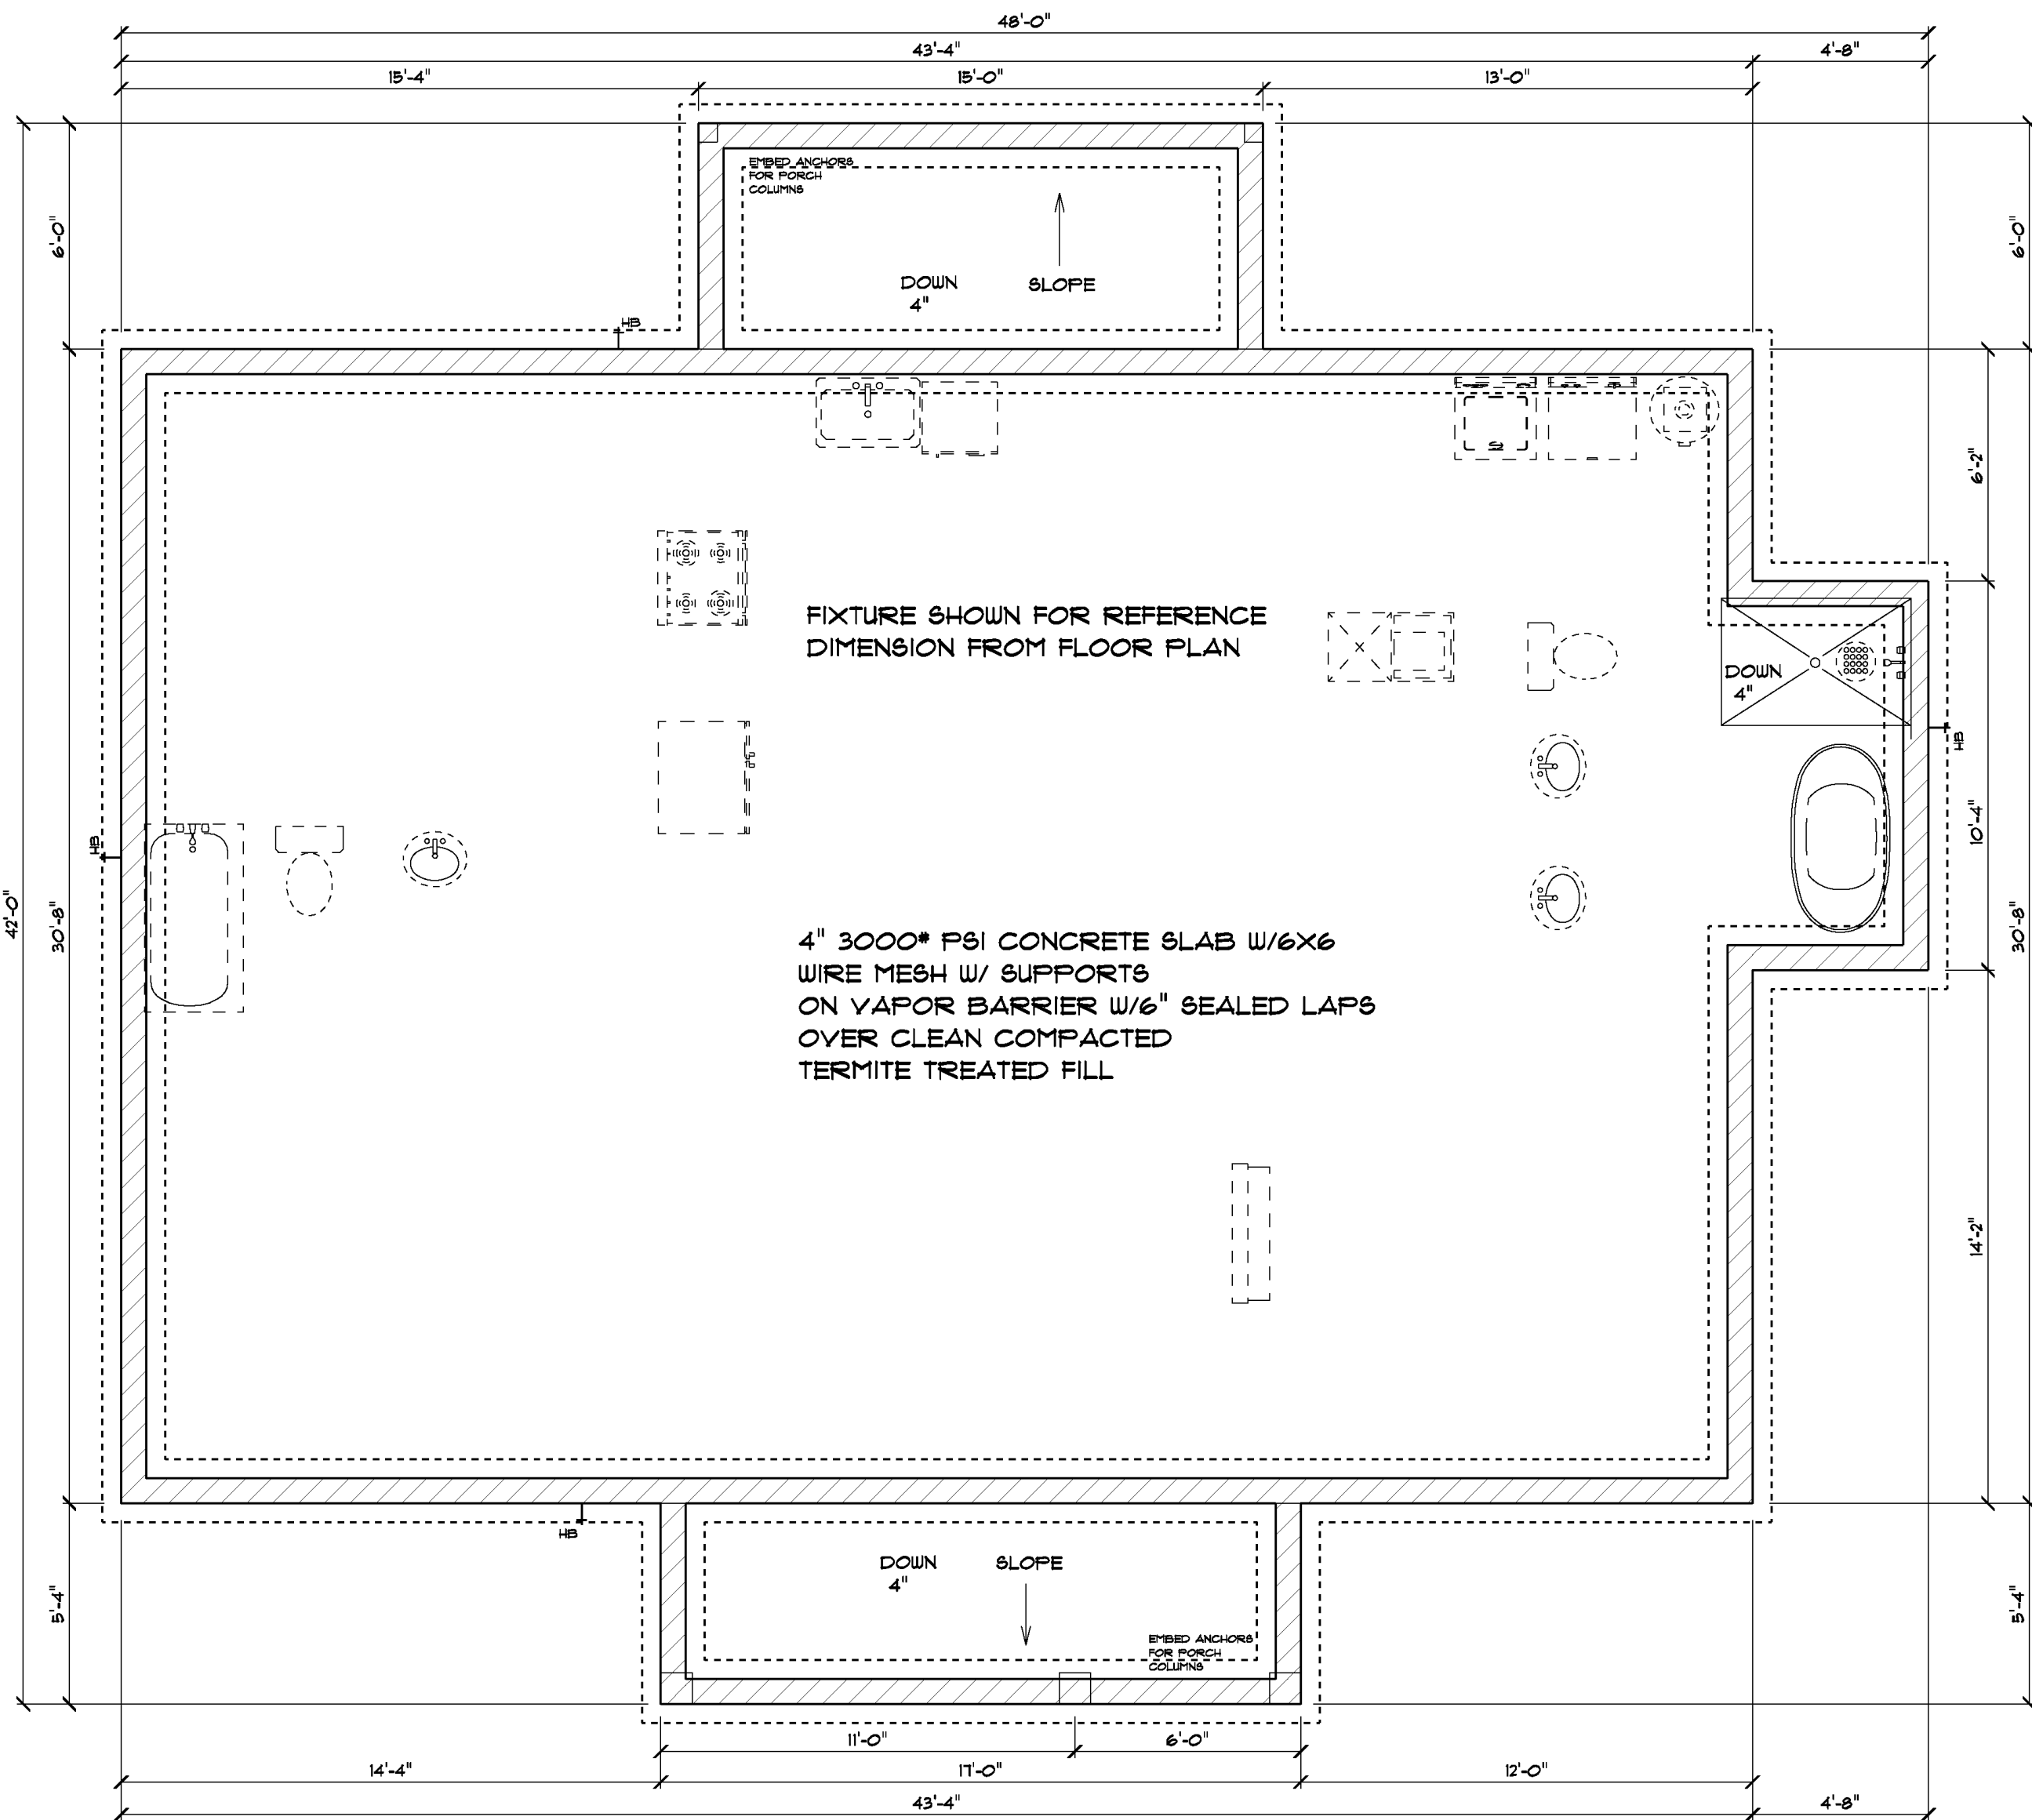


FOUNDATION PLAN

DESIGN CRITERIA

FL. BUILDING CODE	RESIDENTIAL	2020
FL. ELECTRICAL	NAT. ELEC. CODE	2011
FL. PLUMBING	FL.	2020
MECHANICAL	FL.	2020
WIND LOAD DESIGN	ASCE 7-16 (ALL HEIGHTS)	
WIND LOAD DESIGN	FBC, TPI 2020	FBC 2020
ROOF LIVE LOAD	20 PSF	
FLOOR LIVE LOAD	40 PSF	

ALL WINDOWS AND DOORS TO BE INSTALLED PER MANUFACTURERS RECOMMENDATIONS AND MUST COMPLY WITH CURRENT CODES. SUBMIT ATTACHMENT WORKSHEET WITH PERMIT DOCUMENTS

NOTE: INSTALL 5/8" GYPSUM BOARD ON ALL CEILING AREA

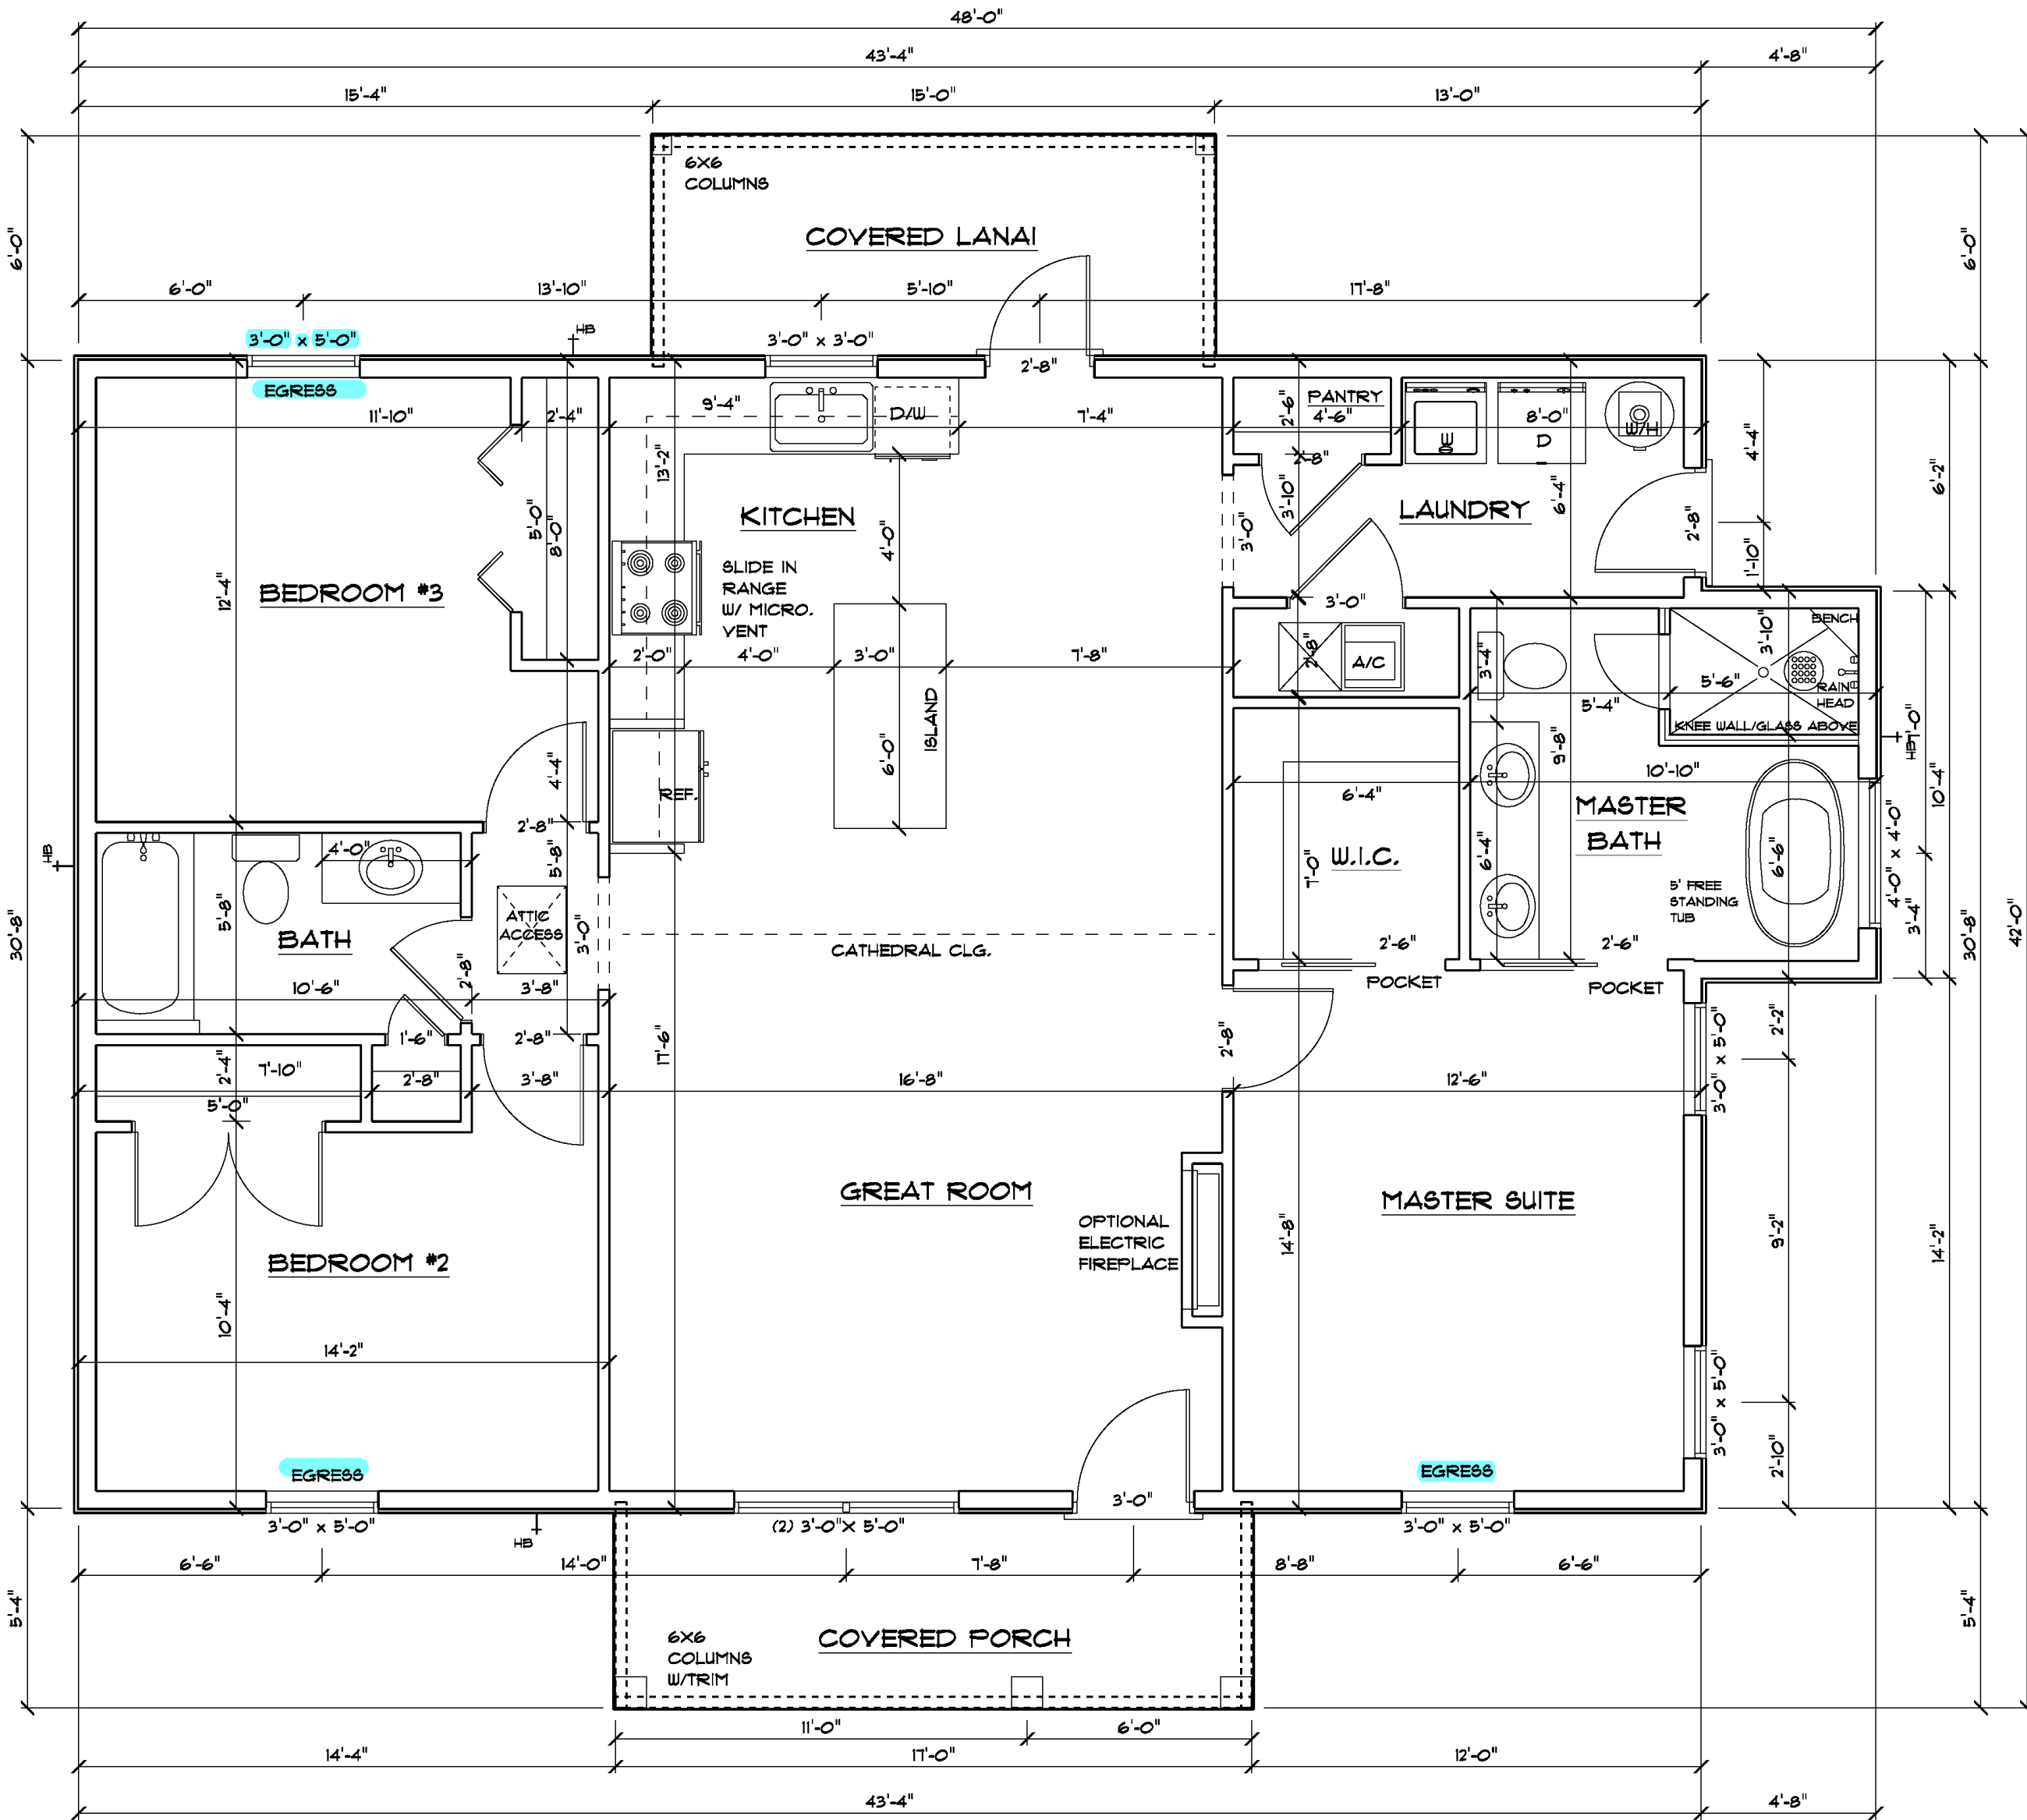

MAIN FLOOR PLAN