

DATE 04/10/2006

Columbia County Building Permit

PERMIT  
000024364

This Permit Expires One Year From the Date of Issue

APPLICANT WENDY GRENNELL PHONE 288-2428  
ADDRESS 3104 SW OLD WIRE ROAD FT. WHITE FL 32038  
OWNER DENNIS REYNOLDS PHONE 719-2293  
ADDRESS 518 SW TAMARACK LOOP LAKE CITY FL 32024  
CONTRACTOR ROBERT SHEPPARD PHONE 623-2203  
LOCATION OF PROPERTY 90W, TL ON 247S, TR ON TAMARACK LOOP, CURVE TO RIGHT,  
PROPERTY ON LEFT CORNER

TYPE DEVELOPMENT MH, UTILITY ESTIMATED COST OF CONSTRUCTION 0.00  
HEATED FLOOR AREA TOTAL AREA HEIGHT STORIES  
FOUNDATION WALLS ROOF PITCH FLOOR  
LAND USE & ZONING RR MAX. HEIGHT  
Minimum Set Back Requirments: STREET-FRONT 25.00 REAR 15.00 SIDE 10.00  
NO. EX.D.U. 0 FLOOD ZONE X DEVELOPMENT PERMIT NO.

PARCEL ID 16-4S-16-03041-019 SUBDIVISION  
LOT BLOCK PHASE UNIT TOTAL ACRES

IH0000833  
Culvert Permit No. Culvert Waiver Contractor's License Number Applicant/Owner/Contractor  
EXISTING 06-0299-E BK JH N  
Driveway Connection Septic Tank Number LU & Zoning checked by Approved for Issuance New Resident

COMMENTS: ONE FOOT ABOVE THE ROAD, REPLACING EXISTING MH

Check # or Cash 202

FOR BUILDING & ZONING DEPARTMENT ONLY

(footer/Slab)

Temporary Power Foundation Monolithic  
date/app. by date/app. by date/app. by  
Under slab rough-in plumbing Slab Sheathing/Nailing  
date/app. by date/app. by date/app. by  
Framing Rough-in plumbing above slab and below wood floor  
date/app. by date/app. by  
Electrical rough-in Heat & Air Duct Peri. beam (Lintel)  
date/app. by date/app. by date/app. by  
Permanent power C.O. Final Culvert  
date/app. by date/app. by date/app. by  
M/H tie downs, blocking, electricity and plumbing Pool  
date/app. by date/app. by  
Reconnection Pump pole Utility Pole  
date/app. by date/app. by date/app. by  
M/H Pole Travel Trailer Re-roof  
date/app. by date/app. by date/app. by

BUILDING PERMIT FEE \$ 0.00 CERTIFICATION FEE \$ 0.00 SURCHARGE FEE \$ 0.00  
MISC. FEES \$ 200.00 ZONING CERT. FEE \$ 50.00 FIRE FEE \$ 0.00 WASTE FEE \$  
FLOOD DEVELOPMENT FEE \$ FLOOD ZONE FEE \$ 25.00 CULVERT FEE \$ TOTAL FEE 275.00

INSPECTORS OFFICE CLERKS OFFICE

NOTICE: IN ADDITION TO THE REQUIREMENTS OF THIS PERMIT, THERE MAY BE ADDITIONAL RESTRICTIONS APPLICABLE TO THIS PROPERTY THAT MAY BE FOUND IN THE PUBLIC RECORDS OF THIS COUNTY. AND THERE MAY BE ADDITIONAL PERMITS REQUIRED FROM OTHER GOVERNMENTAL ENTITIES SUCH AS WATER MANAGEMENT DISTRICTS, STATE AGENCIES, OR FEDERAL AGENCIES.

"WARNING TO OWNER: YOUR FAILURE TO RECORD A NOTICE OF COMMENCEMENT MAY RESULT IN YOUR PAYING TWICE FOR IMPROVEMENTS TO YOUR PROPERTY. IF YOU INTEND TO OBTAIN FINANCING, CONSULT WITH YOUR LENDER OR AN ATTORNEY BEFORE RECORDING YOUR NOTICE OF COMMENCEMENT."

This Permit Must Be Prominently Posted on Premises During Construction

PLEASE NOTIFY THE COLUMBIA COUNTY BUILDING DEPARTMENT AT LEAST 24 HOURS IN ADVANCE OF EACH INSPECTION, IN ORDER THAT IT MAY BE MADE WITHOUT DELAY OR INCONVIENCE, PHONE 758-1008. THIS PERMIT IS NOT VALID UNLESS THE WORK AUTHORIZED BY IT IS COMMENCED WITHIN 6 MONTHS AFTER ISSUANCE.

The Issuance of this Permit Does Not Waive Compliance by Permittee with Deed Restrictions.

# PERMIT APPLICATION / MANUFACTURED HOME INSTALLATION APPLICATION 202

**For Office Use Only** (Revised 6-23-05) Zoning Official BLK 05-04-06 Building Official OK JTH 3-28-06  
 AP# 0603-96 Date Received 3/27/06 By G Permit # 24364  
 Flood Zone X Development Permit N/A Zoning RR Land Use Plan Map Category RES. Very Low Density  
 Comments Replacing Existing mH

FEMA Map# \_\_\_\_\_ Elevation 100 Finished Floor \_\_\_\_\_ River \_\_\_\_\_ In Floodway \_\_\_\_\_  
☒ Site Plan with Setbacks Shown ☒ EH Signed Site Plan ☐ EH Release ☐ Well letter ☒ Existing well  
☒ Copy of Recorded Deed or Affidavit from land owner ☒ Letter of Authorization from Installer  
\$215.00 06-0299-B

- Property ID # 16-45-16-03041-019 HX Must have a copy of the property deed
- New Mobile Home ☒ Used Mobile Home \_\_\_\_\_ Year 06
- Applicant Wendy Grennell Phone # 386-288-2428
- Address 3104 SW Old Wire Rd Ft White FL 32038
- Name of Property Owner Dennis James Reynolds Phone # 386-719-2293
- 911 Address 518 SW Tamarack Loop Lake City FL 32024
- Circle the correct power company - FL Power & Light - Clay Electric  
 (Circle One) - Suwannee Valley Electric - Progress Energy
- Name of Owner of Mobile Home Dennis Reynolds Phone # 386-719-2293  
 Address 518 SW Tamarack Loop Lake City FL 32024
- Relationship to Property Owner Same
- Current Number of Dwellings on Property 1
- Lot Size \_\_\_\_\_ Total Acreage 1.19
- Do you : Have an Existing Drive or need a Culvert Permit or a Culvert Waiver (Circle one)
- Is this Mobile Home Replacing an Existing Mobile Home Yes ASSESSMENT
- Driving Directions to the Property Hwy 90 West to CR 247 (Brandon) turn (L) past Nixon's Nursery to Tamarack Loop turn (R) go to curve to (R) property on (L) corner
- Name of Licensed Dealer/Installer Robert Sheppard Phone # 386-623-2203
- Installers Address 6355 SE CR 245 Lake City FL 32025
- License Number FH0000833 Installation Decal # 285479

- JW called + left message for Wendy to call 4.6.06 -



APPROXIMATE SCALE IN FEET

| Year | 2000 | 0 | 2000 |
|------|------|---|------|
| 2000 | 2000 | 0 | 2000 |



**Federal Emergency Management Agency**


**NATIONAL FLOOD INSURANCE PROGRAM**

# FIRM FLOOD INSURANCE RATE MAP

**COLUMBIA  
COUNTY,  
FLORIDA**  
(UNINCORPORATED AREAS)

**PANEL 175 OF 290**


### PANEL LOCATION

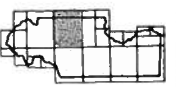

**COMMUNITY-PANEL NUMBER**  
**120070 0175 B**

**EFFECTIVE DATE:**  
**JANUARY 6, 1988**

This is an official copy of a portion of the above referenced flood map. It was extracted using F-MIT Version 1.0. This map does not reflect changes or amendments which may have been made subsequent to the date on the title block. Further information about National Flood Insurance Program flood hazard maps is available at [www.fema.gov/miflstd](http://www.fema.gov/miflstd).

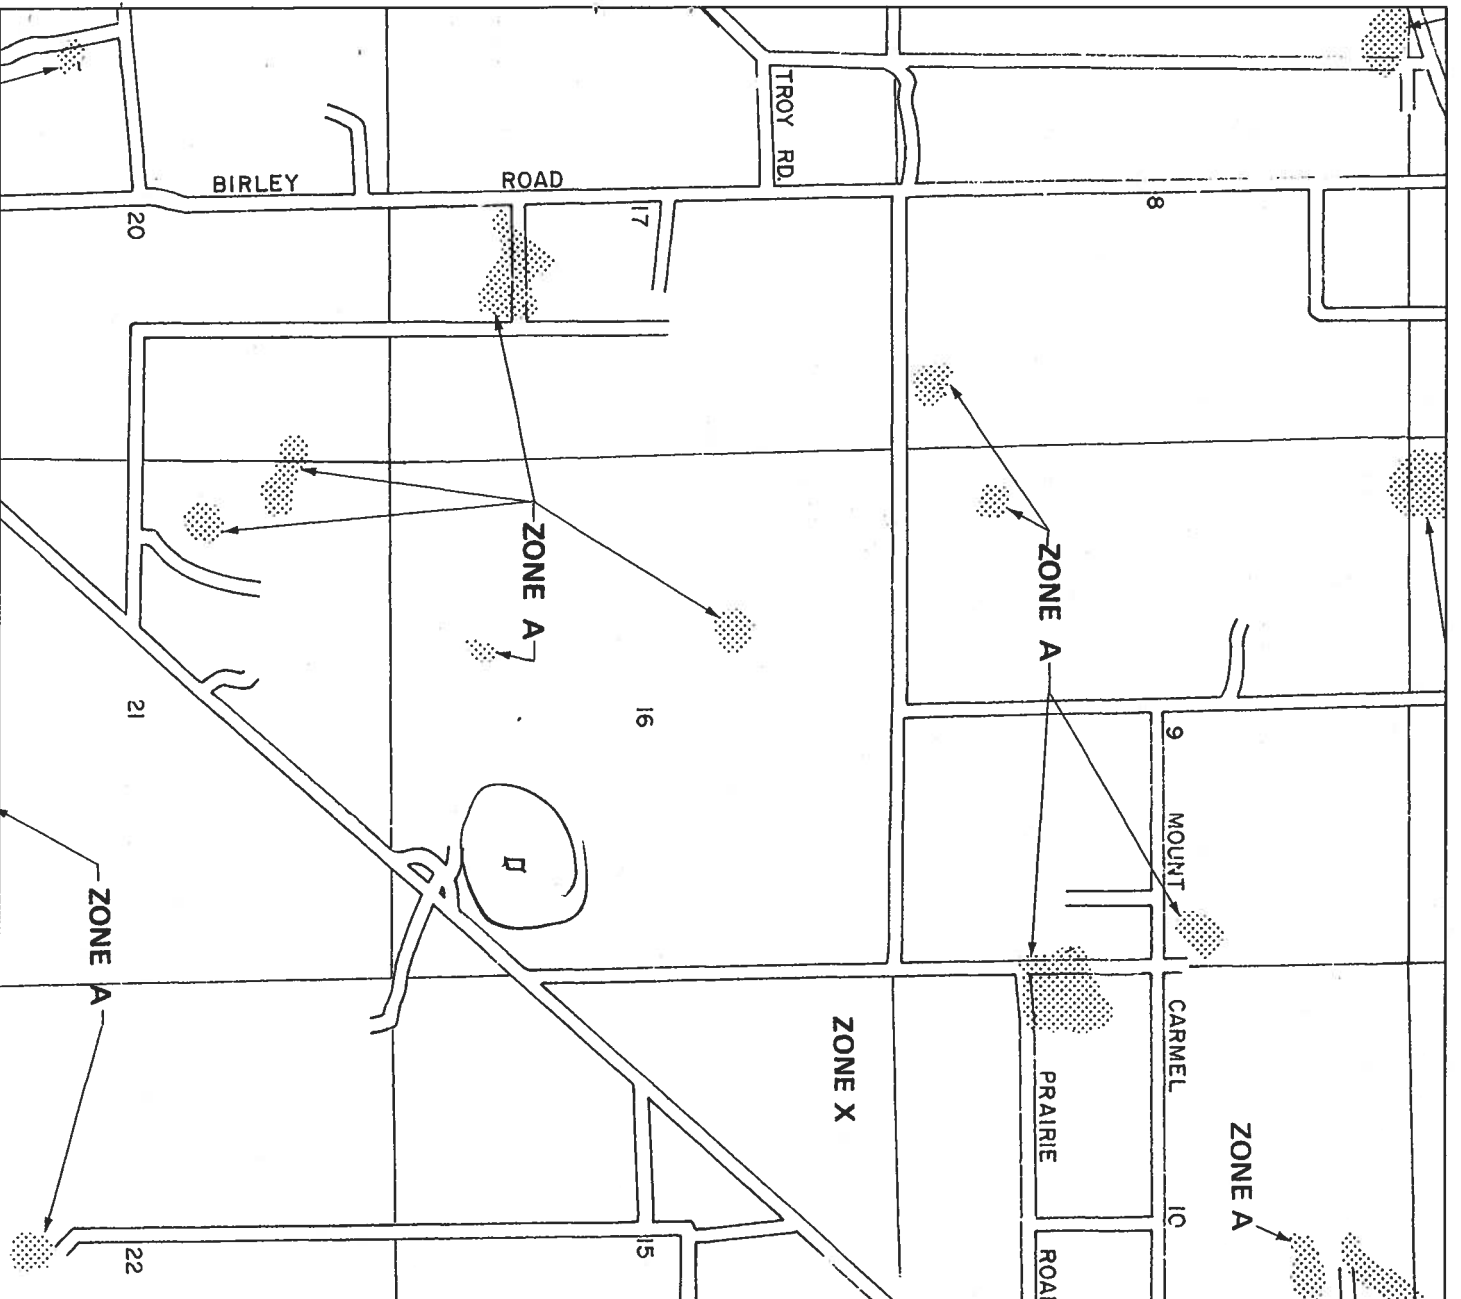



## Columbia County Property Appraiser


J. Doyle Crews, CFA - Lake City, Florida - 386-758-1083

**PARCEL: 16-4S-16-03041-019 HX - MOBILE HOM (000200)**

THE W 158 FT OF S1/2 OF SW1/4 OF NE1/4 OF SE1/4, EX RD R/W. ORB 312-231, 721-079,


|                                |         |             |
|--------------------------------|---------|-------------|
| Name: REYNOLDS DENNIS JAMES    | LandVal | \$18,707.00 |
| Site: TAMARACK                 | BldgVal | \$2,062.00  |
| Mail: 518 SW TAMARACK LOOP     | ApprVal | \$24,222.00 |
| LAKE CITY, FL 32024            | JustVal | \$24,222.00 |
| Sales 10/11/2001 \$100.001 / U | Assd    | \$15,517.00 |
| Info 5/1/1997 \$10,000.001 / Q | Exmpt   | \$15,517.00 |
|                                | Taxable | \$0.00      |

0 250 500 750 ft

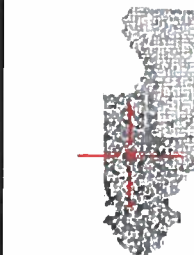


This information, GIS Map Updated: 2/7/2006, was derived from data which was compiled by the Columbia County Property Appraiser Office solely for the governmental purpose of property assessment. This information should not be relied upon by anyone as a determination of the ownership of property or market value. No warranties, expressed or implied, are provided for the accuracy of the data herein, it's use, or it's interpretation. Although it is periodically updated, this information may not reflect the data currently on file in the Property Appraiser's office. The assessed values are NOT certified values and therefore are subject to change before being finalized for ad valorem assessment purposes.

# SITE PLAN EXAMPLE / WORKSHEET

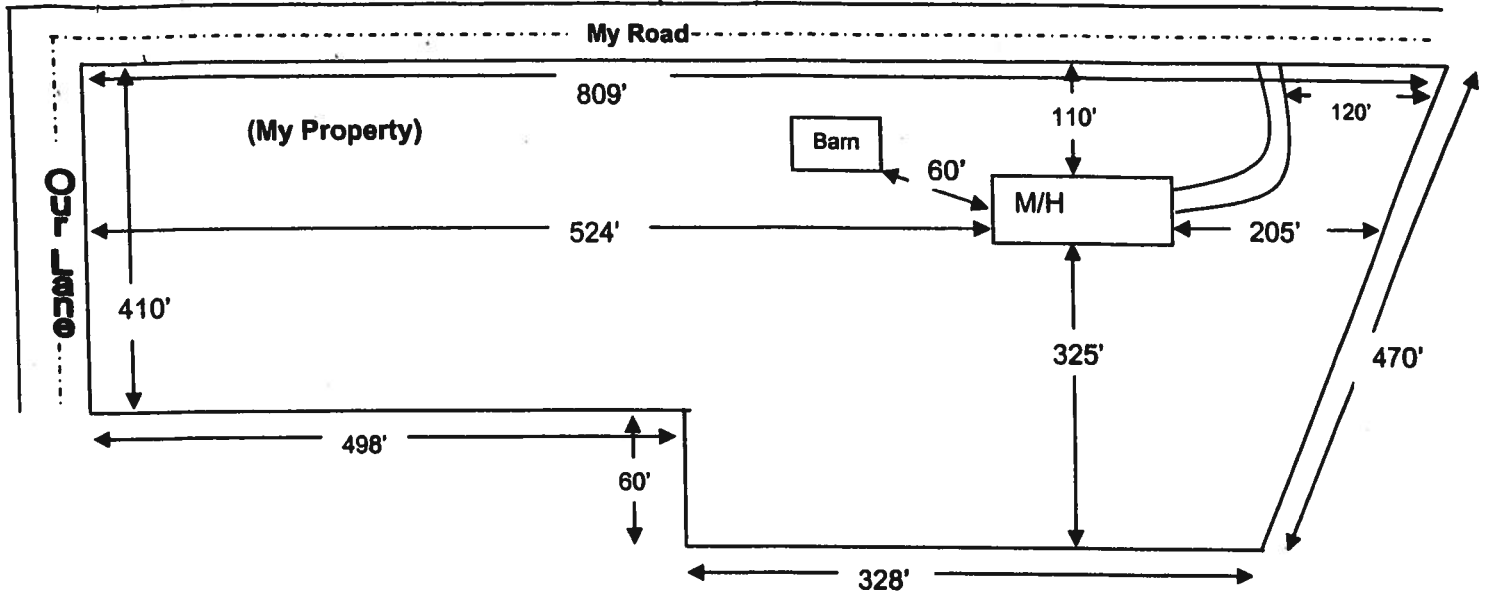

Use this example to draw your own site plan. Show all existing buildings and any other homes on this property and show the distances between them, Also show where the roads or roads are around the property. This site plan can also be used for the 911 Addressing department if you include the distance from the driveway to the nearest property line.

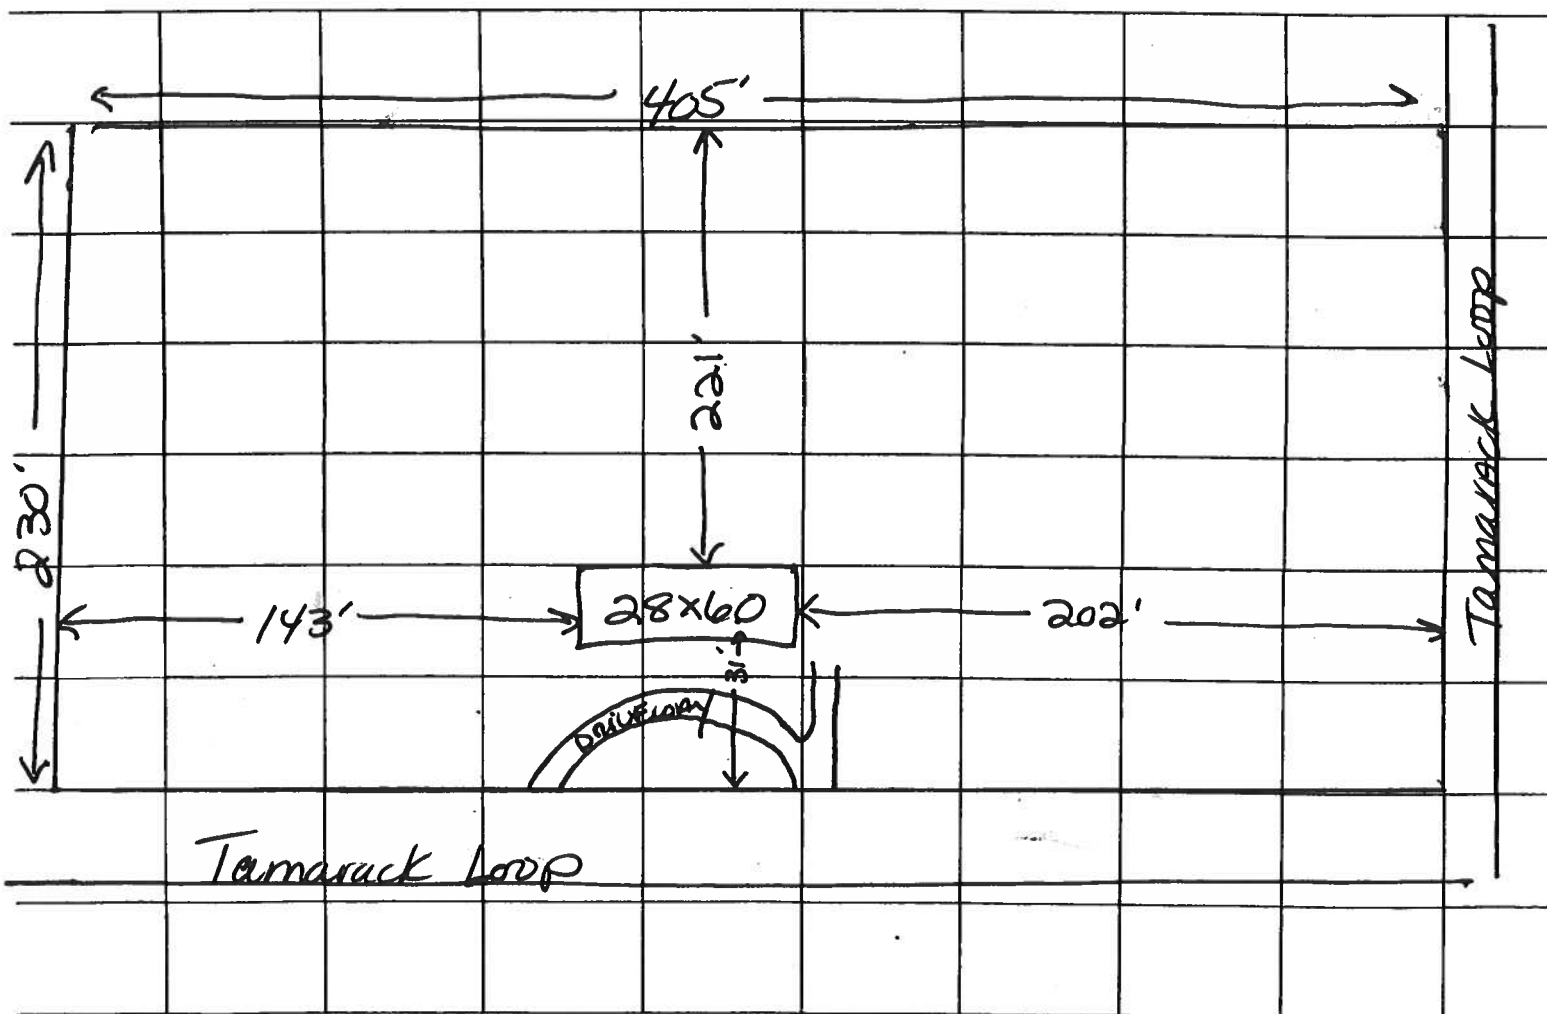

**Columbia County Property Appraiser**

DB Last Updated: 3/7/2006

**2006 Proposed Values**

Parcel: 16-4S-16-03041-019 HX

Tax Record

Property Card

Interactive GIS Map

Print

**Owner & Property Info**

&lt;&lt; Prev Search Result: 6 of 21 Next &gt;&gt;

|                        |                                                                                      |
|------------------------|--------------------------------------------------------------------------------------|
| <b>Owner's Name</b>    | REYNOLDS DENNIS JAMES                                                                |
| <b>Site Address</b>    | TAMARACK                                                                             |
| <b>Mailing Address</b> | 518 SW TAMARACK LOOP<br>LAKE CITY, FL 32024                                          |
| <b>Brief Legal</b>     | THE W 158 FT OF S1/2 OF SW1/4 OF NE1/4 OF SE1/4,<br>EX RD R/W. ORB 312-231, 721-079, |

|                         |                     |
|-------------------------|---------------------|
| <b>Use Desc. (code)</b> | MOBILE HOM (000200) |
| <b>Neighborhood</b>     | 16416.01            |
| <b>Tax District</b>     | 3                   |
| <b>UD Codes</b>         | MKTA06              |
| <b>Market Area</b>      | 06                  |
| <b>Total Land Area</b>  | 1.190 ACRES         |

**Property & Assessment Values**

|                              |          |             |
|------------------------------|----------|-------------|
| <b>Mkt Land Value</b>        | cnt: (2) | \$18,707.00 |
| <b>Ag Land Value</b>         | cnt: (0) | \$0.00      |
| <b>Building Value</b>        | cnt: (1) | \$2,062.00  |
| <b>XFOB Value</b>            | cnt: (4) | \$3,453.00  |
| <b>Total Appraised Value</b> |          | \$24,222.00 |

|                            |                        |
|----------------------------|------------------------|
| <b>Just Value</b>          | \$24,222.00            |
| <b>Class Value</b>         | \$0.00                 |
| <b>Assessed Value</b>      | \$15,517.00            |
| <b>Exempt Value</b>        | (code: HX) \$15,517.00 |
| <b>Total Taxable Value</b> | \$0.00                 |

**Sales History**

| Sale Date  | Book/Page | Inst. Type | Sale VImp | Sale Qual | Sale RCode | Sale Price  |
|------------|-----------|------------|-----------|-----------|------------|-------------|
| 10/11/2001 | 937/1563  | QC         | I         | U         | 03         | \$100.00    |
| 5/1/1997   | 838/2273  | WD         | I         | Q         |            | \$10,000.00 |

**Building Characteristics**

| Bldg Item                                                                     | Bldg Desc           | Year Blt | Ext. Walls      | Heated S.F. | Actual S.F. | Bldg Value |
|-------------------------------------------------------------------------------|---------------------|----------|-----------------|-------------|-------------|------------|
| 1                                                                             | MOBILE HME (000800) | 1964     | Below Avg. (03) | 624         | 708         | \$2,062.00 |
| <b>Note:</b> All S.F. calculations are based on exterior building dimensions. |                     |          |                 |             |             |            |

**Extra Features & Out Buildings**

| Code | Desc       | Year Blt | Value      | Units   | Dims        | Condition (% Good) |
|------|------------|----------|------------|---------|-------------|--------------------|
| 0120 | CLFENCE 4  | 1993     | \$300.00   | 1.000   | 0 x 0 x 0   | (.00)              |
| 0294 | SHED WOOD/ | 1993     | \$1,764.00 | 336.000 | 12 x 28 x 0 | AP (30.00)         |
| 0070 | CARPORT UF | 1993     | \$1,109.00 | 528.000 | 22 x 24 x 0 | AP (30.00)         |
| 0296 | SHED METAL | 1993     | \$280.00   | 80.000  | 8 x 10 x 0  | AP (30.00)         |

**Land Breakdown**

| Lnd Code | Desc            | Units               | Adjustments         | Eff Rate    | Lnd Value   |
|----------|-----------------|---------------------|---------------------|-------------|-------------|
| 000200   | MBL HM (MKT)    | 1.190 AC            | 1.00/1.00/1.00/1.00 | \$14,040.00 | \$16,707.00 |
| 009945   | WELL/SEPT (MKT) | 1.000 UT - (.000AC) | 1.00/1.00/1.00/1.00 | \$2,000.00  | \$2,000.00  |

Columbia County Property Appraiser

DB Last Updated: 3/7/2006

&lt;&lt; Prev

6 of 21

Next &gt;&gt;

**Permit Me Services**

3104 S W Old Wire Rd

Ft White, FL 32038

Wendy Grennell Owner

386-288-2428 Cell

386-466-1866 Office / Fax

**CONSENT FOR MOBILE HOME PERMIT APPLICATIONS**

I/We Dennis Reynolds, authorize Wendy Grennell to act on my/our behalf while applying for all necessary permits, and further authorize mobile home installer, Robert D Sheppard, license number IH0000833 to place the mobile home described below, on the property described below in Columbia County, State of Florida.

Property Owner Name: Dennis Reynolds

911 Address: 518 SW Tamarack Loop City Lake City

Sec: 16 Twp: 45 Rge: 16 Tax Parcel # 03041-019 HX

Mobile Home Make: Fleetwood Year 06 Size 28 x 60 ft

Serial Number \_\_\_\_\_

Signed

Owner (1) Dennis Reynolds Owner (2) \_\_\_\_\_

Witness: Wendy Grennell Witness: \_\_\_\_\_

Sworn to and described before me this 27 day of March 2006

Susan Todd

Notary public

Susan Todd

Notary Name

Personally known to me \_\_\_\_\_

DL ID ✓



**Susan Todd**

Commission # DD449132

Expires July 10, 2009

Bonded Troy Fair - Insurance, Inc 800-388-7019

**Permit Me Services**

3104 S W Old Wire Rd

Ft White, FL 32038

Wendy Grennell Owner

Constance Murphy Associate

386-288-2428 Cell

386-466-1866 Office / Fax

**MOBILE HOME INSTALLER LIMIT POWER OF ATTORNEY**

I, Robert D. Shepard, license number IH 0000833 authorize Wendy Grennell  
to be my representative and act on my behalf in all aspects of applying for a mobile  
home permit to be placed on the following described property. Property located in  
Columbia County, State of Florida.

Mobile Home Owner Name: Dennis Reynolds

Property Owner Name: Dennis Reynolds

911 Address: 518 SW Tamarack Loop City Lake City

Sec: 16 Twp: 45 Rge: 16 Tax Parcel # 03041-019

Signed: Robert Shepard  
Mobile Home Installer

Sworn to and described before me this 27 day of March 2006

Susan Todd  
Notary public

Susan Todd Personally known ☒

Notary Name

DL ID \_\_\_\_\_



**Susan Todd**

Commission # D0449132

Expires July 10, 2009

Remond Troy Fair - Insurance Inc. 334332-7019

Permit Me Services  
3104 SW Old Wire Rd  
Ft White, Florida 32038  
386-288-2428 Cell  
386-466-1866 Office/Fax

**MOBILE HOME INSTALLER AFFIDAVIT**

As per Florida Statutes Section 320.8249 Mobile Home Installers License:

Any person who engages in mobile home installation shall obtain a mobile home installer's license from the Bureau of Mobile Home and Recreational Vehicle Construction, of the Department of Highway Safety and Motor Vehicles pursuant to this section. Said license shall be renewed annually, and each licensee shall pay a fee of \$150.

I, Robert D. Sheppard, license number IH0000833 do hereby state that the installation of the

manufactured home for owner Dennis Reynolds at

911 address 518 SW Tamarack Loop

will be done under my supervision. I further state that my current license is registered

with the Building Department of Columbia County Florida.

Signed Robert Sheppard

Sworn to and subscribed before me this 27 day of March 2006

Notary Public Susan Todd

My commission expires July 10, 2009



**Susan Todd**  
Commission # DD449132  
Expires July 10, 2009  
Bonded Troy Fern - Insurance, Inc. 800-288-7019



STATE OF FLORIDA  
DEPARTMENT OF HEALTH


APPLICATION FOR ONSITE SEWAGE DISPOSAL SYSTEM CONSTRUCTION PERMIT

Permit Application Number 06-02991

Reynolds

PART II - SITE PLAN

Scale: Each block represents 5 feet and 1 inch = 50 feet.

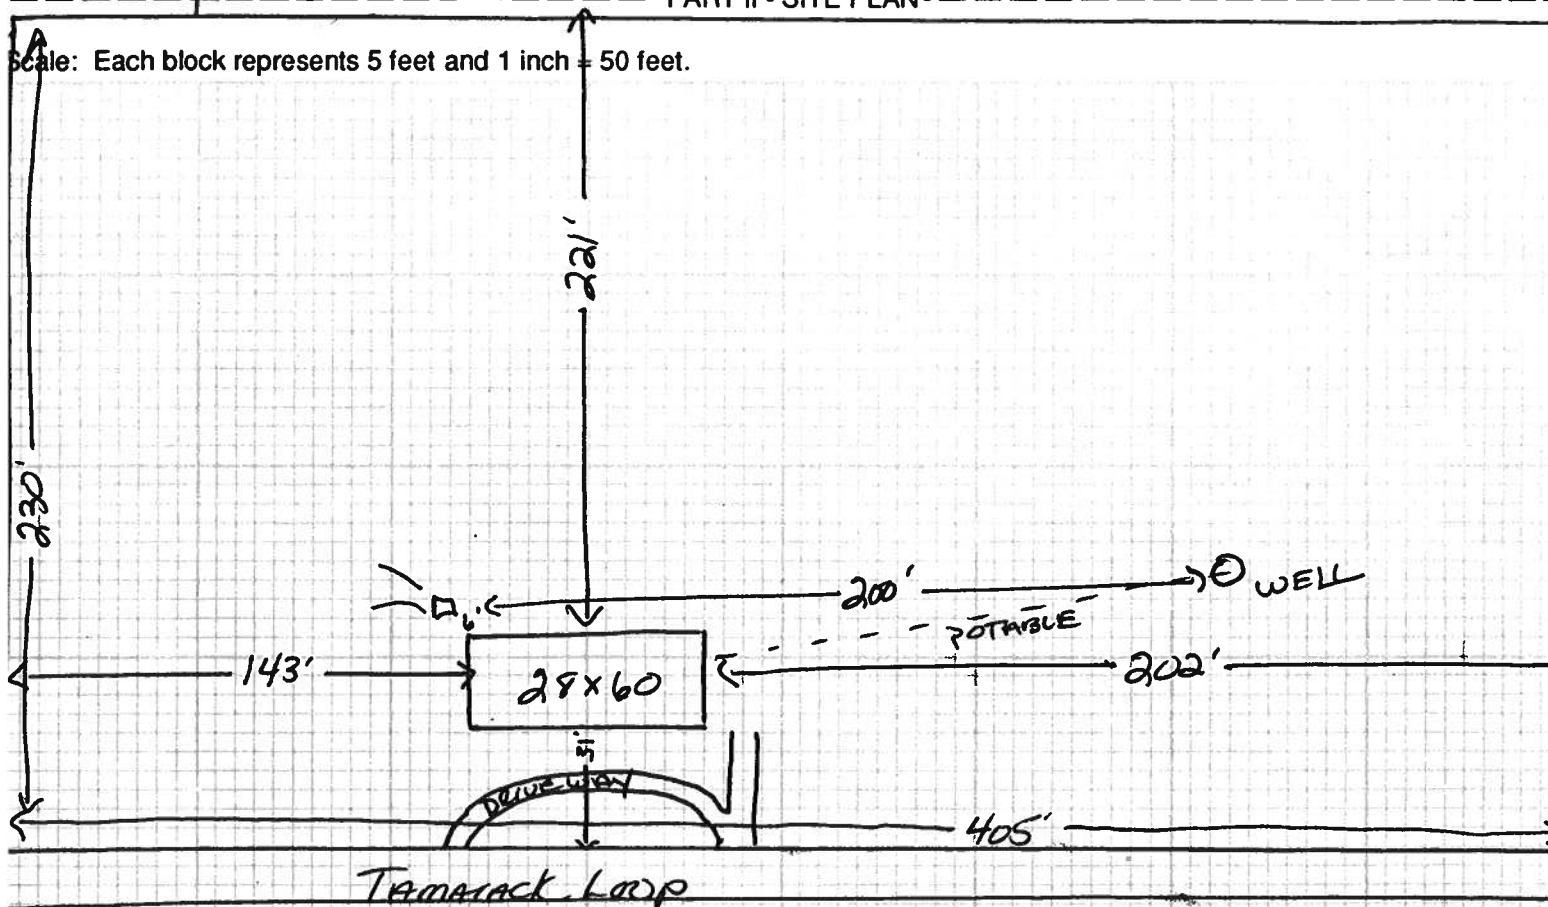

Notes: \_\_\_\_\_

Site Plan submitted by: Wendy Gennell Signature

Plan Approved X Not Approved \_\_\_\_\_ Title Agent

By Sally Graddy, ESII Date 3-29-06

**Columbia CHD**

County Health Department

ALL CHANGES MUST BE APPROVED BY THE COUNTY HEALTH DEPARTMENT

# PERMIT NUMBER

Installer

Robert Shepard

License #

TH0000833

Address of home being installed

518 SW Tamarack Loop  
Lake City FL 32024

Manufacturer

Fleetwood

Length x width

28 x 60

## NOTE:

*if home is a single wide fill out one half of the blocking plan  
if home is a triple or quad wide sketch in remainder of home*


I understand Lateral Arm Systems cannot be used on any home (new or used) where the sidewall ties exceed 5 ft 4 in.

Installer's initials


RS

Typical pier spacing

2' 4.6"

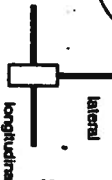

Show locations of Longitudinal and Lateral Systems (use dark lines to show these locations)

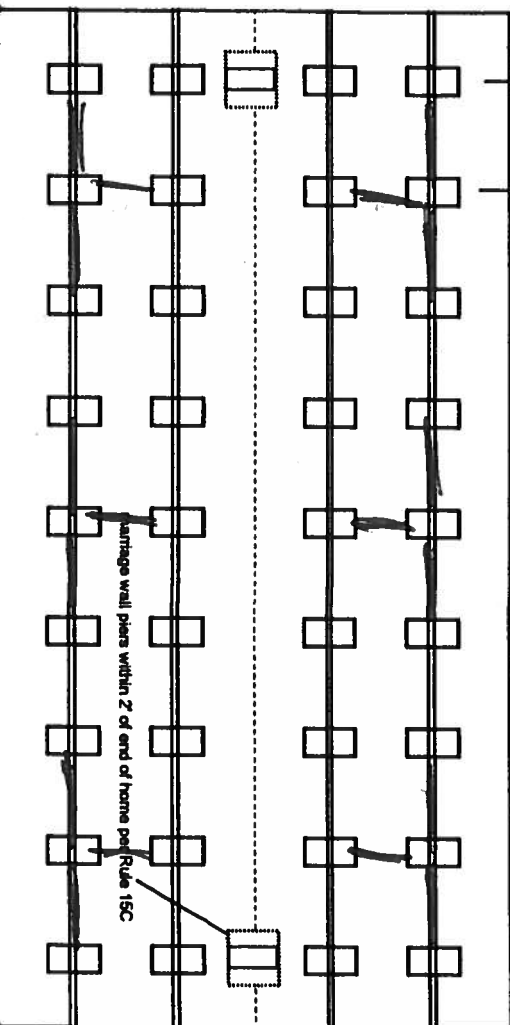

New Home



Used Home



Home installed to the Manufacturer's Installation Manual

Home is installed in accordance with Rule 15-C

Single wide



Wind Zone II



Wind Zone III



Double wide



Installation Decal #

285479

Triple/Quad



Serial #

## PIER SPACING TABLE FOR USED HOMES

| Load bearing capacity (sq in) | Foeder size (sq in) | 16' x 16' (256) | 18 1/2' x 18 1/2' (342) | 20' x 20' (400) | 22' x 22' (484) | 24' x 24' (576) | 26' x 26' (676) |
|-------------------------------|---------------------|-----------------|-------------------------|-----------------|-----------------|-----------------|-----------------|
| 1000 psf                      | 3'                  | 4'              | 4'                      | 5'              | 6'              | 7'              | 8'              |
| 1500 psf                      | 4' 6"               | 6'              | 6'                      | 7'              | 8'              | 8'              | 8'              |
| 2000 psf                      | 6'                  | 8'              | 8'                      | 8'              | 8'              | 8'              | 8'              |
| 2500 psf                      | 7' 6"               | 8'              | 8'                      | 8'              | 8'              | 8'              | 8'              |
| 3000 psf                      | 8'                  | 8'              | 8'                      | 8'              | 8'              | 8'              | 8'              |
| 3500 psf                      | 8'                  | 8'              | 8'                      | 8'              | 8'              | 8'              | 8'              |

\* interpolated from Rule 15C-1 pier spacing table.

## PIER PAD SIZES

I-beam pier pad size

17x22

Perimeter pier pad size

17x22

Other pier pad sizes (required by the mfg.)

17x22

Draw the approximate locations of marriage wall openings 4 foot or greater. Use this symbol to show the piers.



List all marriage wall openings greater than 4 foot and their pier pad sizes below.

Opening

Pier pad size

ANCHORS

4 ft ☒ 5 ft

FRAME TIES

within 2' of end of home spaced at 5' 4" oc ☒

## TIEDOWN COMPONENTS

Longitudinal Stabilizing Device (LSD)

Manufacturer

Longitudinal Stabilizing Device w/ Lateral Arms

Manufacturer

river 1/01V

OTHER TIES

Number

Sidewall

Longitudinal

Marriage wall

Shearwall

28

6

8

4

PERMIT NUMBER

POCKET PENETROMETER TEST

The pocket penetrometer tests are rounded down to 1500 psf or check here to declare 1000 lb. soil without testing.

x 1700 x 1700 x 1500

POCKET PENETROMETER TESTING METHOD

1. Test the perimeter of the home at 6 locations.
2. Take the reading at the depth of the footer.
3. Using 500 lb. increments, take the lowest reading and round down to that increment.

x 1700 x 1700 x 1700

TORQUE PROBE TEST

The results of the torque probe test is 295 inch pounds or check here if you are declaring 5' anchors without testing. A test showing 275 inch pounds or less will require 4 foot anchors.

Note: A state approved lateral arm system is being used and 4 ft. anchors are allowed at the sidewall locations. I understand 5 ft anchors are required at all centerline tie points where the torque test reading is 275 or less and where the mobile home manufacturer may requires anchors with 4000 lb. holding capacity.

Installer's initials

ALL TESTS MUST BE PERFORMED BY A LICENSED INSTALLER

Installer Name

Robert Sheppard

Date Tested

3-22-06

Electrical

Connect electrical conductors between multi-wide units, but not to the main power source. This includes the bonding wire between multi-wide units. Pg. 28

Plumbing

Connect all sewer drains to an existing sewer tap or septic tank. Pg. 29

Connect all potable water supply piping to an existing water meter, water tap, or other independent water supply systems. Pg. 28

Site Preparation

Debris and organic material removed ☒ Pad ☒ Other ☐  
Water drainage: Natural ☒ Swale ☐

Fastening multi wide units

Floor: Type Fastener: 1995 Length: 5" Spacing: 16"  
Walls: Type Fastener: screws Length: 4" Spacing: 16"  
Roof: Type Fastener: 1995 Length: 6" Spacing: 16"  
For used homes a min. 30 gauge, 8" wide, galvanized metal strip will be centered over the peak of the roof and fastened with galv. roofing nails at 2" on center on both sides of the centerline.

Gasket (weatherproofing requirement)

I understand a properly installed gasket is a requirement of all new and used homes and that condensation, mold, mildew and buckled marriage walls are a result of a poorly installed or no gasket being installed. I understand a strip of tape will not serve as a gasket.

Installer's initials

RS

Type gasket 28

FOAM

Installed:

Between Floors Yes ☒  
Between Walls Yes ☒  
Bottom of ridgebeam Yes ☒

Weatherproofing

The bottomboard will be repaired and/or taped. Yes 22 Pg. ☒  
Siding on units is installed to manufacturer's specifications. Yes ☒  
Fireplace chimney installed so as not to allow intrusion of rain water. Yes ☒

Miscellaneous

Skirting to be installed. Yes ☒ No ☐  
Dryer vent installed outside of skirting. Yes ☒ N/A ☒  
Range downflow vent installed outside of skirting. Yes ☒  
Drain lines supported at 4 foot intervals. Yes ☒  
Electrical crossovers protected. Yes ☒  
Other: ☐

Installer verifies all information given with this permit worksheet is accurate and true based on the manufacturer's installation instructions and or Rule 15C-1 & 2


Installer Signature

Robert Sheppard

Date

3-22-06

|        |  
|--------|--|---|--|-------------|--|-----------------------------------|--|--------------------------|--|--------------------------|--|-----------------------------------------------|--|------------------|--|----------------|--|------------|--|------------|--|
| LEGEND |  | NOTES:<br>THIS DRAWING IS TO BE USED IN CONJUNCTION WITH THE INSTALLATION MANUAL AND ITS SUPPLEMENTS.<br>2. FOOTINGS ARE SHOWN FOR EXAMPLE ONLY. QUANTITY AND SPACING MAY VARY BASED ON PIER TYPE, SOIL CONDITIONS, ETC. |  | ATTN: JAMES |  | FLEETWOOD<br>WILLACODD-EE<br>34-1 |  | PROJECT NAME<br>FESTIVAL |  | ACRES / SQ. FT.<br>4603F |  | DRAWING TITLE<br>PIER LAYOUT<br>20' ROOF LOAD |  | DRAWN BY: RAY R. |  | DATE: 04/22/04 |  | REV. NO. 1 |  | REV. NO. 1 |  |
|--------|--|---|--|-------------|--|-----------------------------------|--|--------------------------|--|--------------------------|--|-----------------------------------------------|--|------------------|--|----------------|--|------------|--|------------|--|

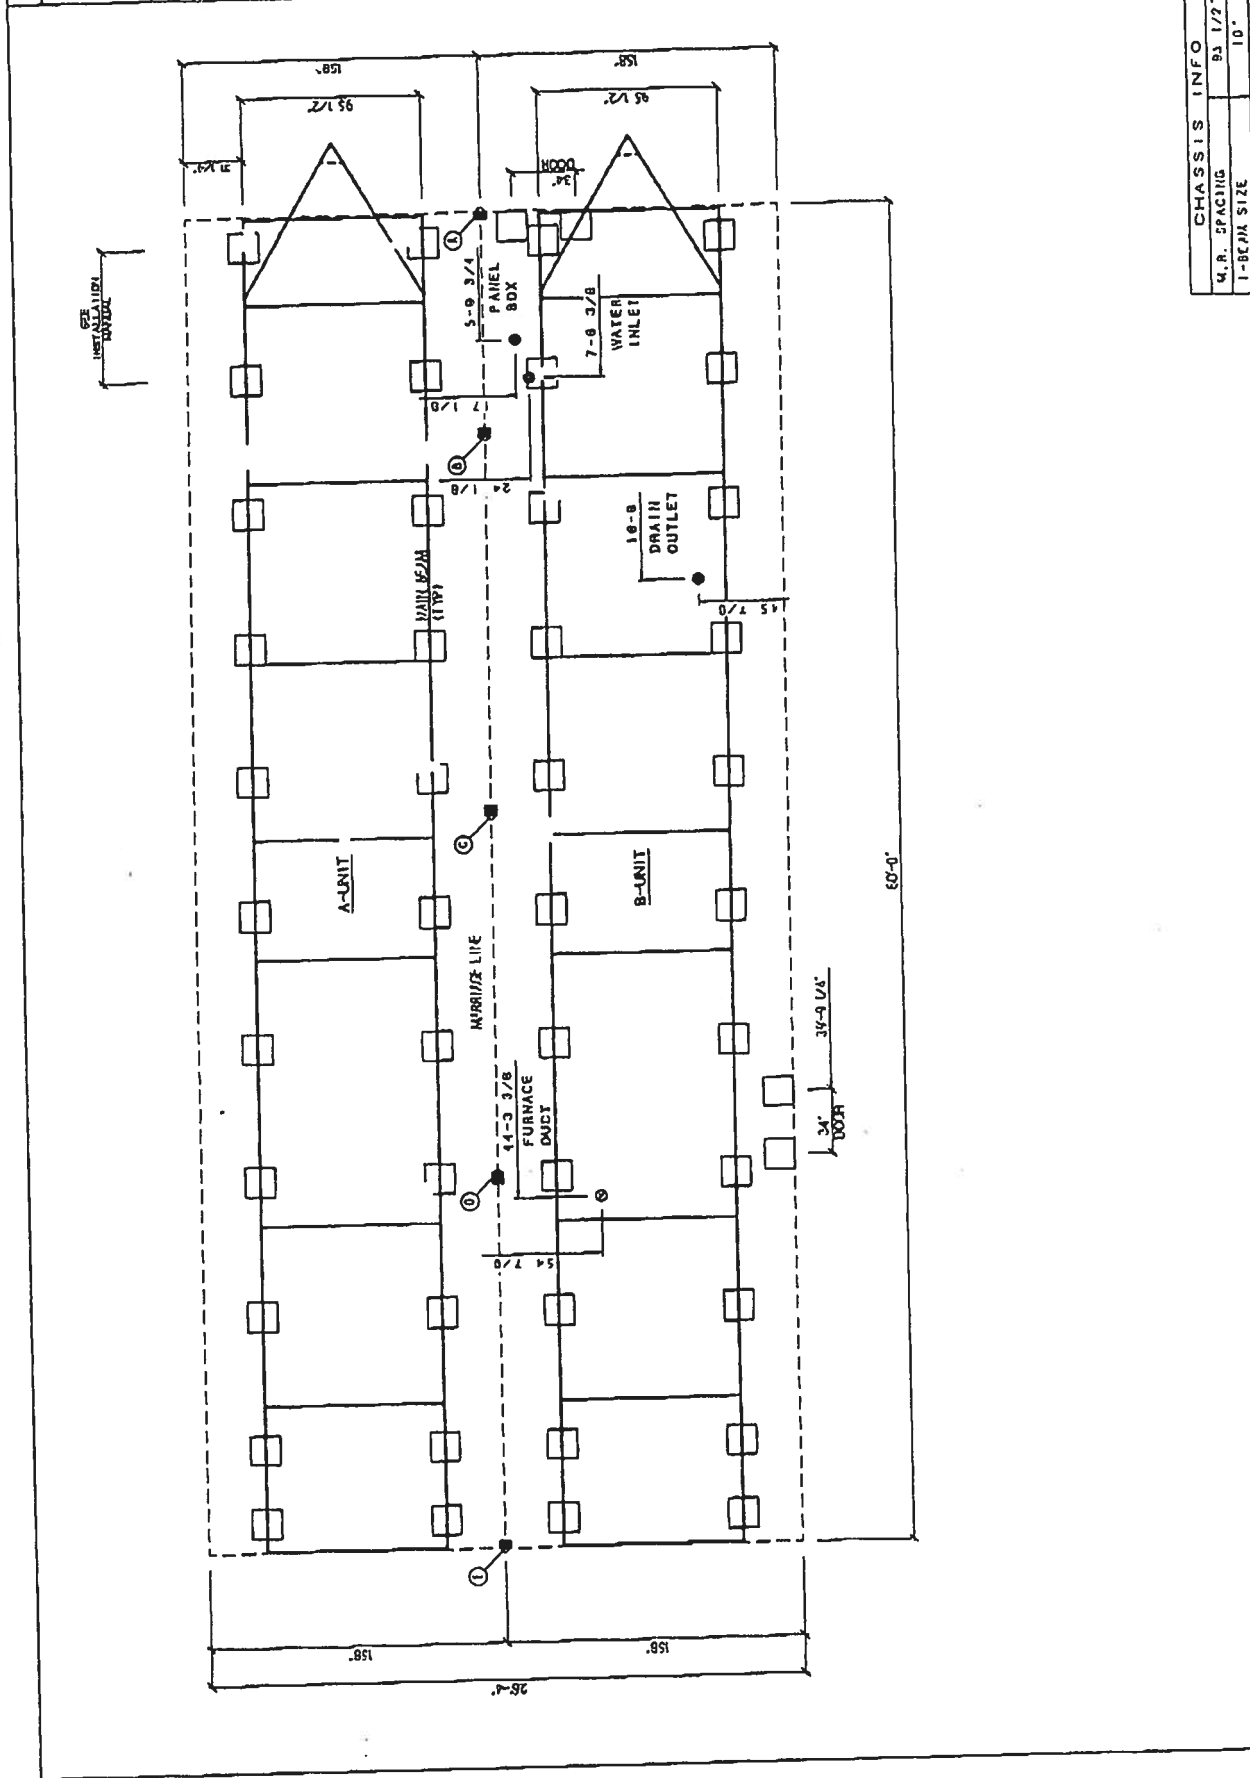

| CHASSIS INFO    |             |
|-----------------|-------------|
| CHASSIS TYPE    | 1-BC/M SIZE |
| CHASSIS SPACING | 10'-0"      |

**CLERK OF THE**  
**COUNTY**

**M/H OCCUPANCY**

**COLUMBIA COUNTY, FLORIDA**

## Department of Building and Zoning Inspection

*This Certificate of Occupancy is issued to the below named permit holder for the building and premises at the below named location, and certifies that the work has been completed in accordance with the Columbia County Building Code.*

Parcel Number 16-4S-16-03041-019

Building permit No. 000024364

Permit Holder ROBERT SHEPPARD

Owner of Building DENNIS REYNOLDS

Location: 518 SW TAMARACK LOOP, LAKE CITY, FL

Date: 04/11/2006

Building Inspector

**POST IN A CONSPICUOUS PLACE**  
**(Business Places Only)**



RECEIVED