



STATE OF FLORIDA  
DEPARTMENT OF HEALTH  
ONSITE SEWAGE TREATMENT AND DISPOSAL  
SYSTEM  
APPLICATION FOR CONSTRUCTION PERMIT

CR # 10-8750

PERMIT NO: 22-02145  
DATE PAID: 3/31/22  
FEE PAID: 310.86  
RECEIPT #: 1814-709

APPLICATION FOR:

☒ New System ☐ Existing System ☐ Holding Tank ☐ Innovative  
☐ Repair ☐ Abandonment ☐ Temporary ☐

APPLICANT: JAMES CULVERHOUSE

AGENT: PAUL LLOYD

TELEPHONE: \_\_\_\_\_

MAILING ADDRESS: 138 SW MOSSY OAK WAY LAKE CITY FL 320024

TO BE COMPLETED BY APPLICANT OR APPLICANT'S AUTHORIZED AGENT. SYSTEMS MUST BE CONSTRUCTED BY A PERSON LICENSED PURSUANT TO 489.105(3)(m) OR 489.552, FLORIDA STATUTES. IT IS THE APPLICANT'S RESPONSIBILITY TO PROVIDE DOCUMENTATION OF THE DATE THE LOT WAS CREATED OR PLATTED (MM/DD/YY) IF REQUESTING CONSIDERATION OF STATUTORY GRANDFATHER PROVISIONS.

PROPERTY INFORMATION

LOT: 19 BLOCK: N/A SUBDIVISION: HUNTER RIDGE PLATTED: \_\_\_\_\_

PROPERTY ID #: 25-35-15-00220-119 ZONING: RES I/M OR EQUIVALENT: ☐ NO ☐

PROPERTY SIZE: 9.380 ACRES WATER SUPPLY: ☒ PRIVATE PUBLIC ☐ ☐ ≤2000GPD ☐ >2000GPD

IS SEWER AVAILABLE AS PER 381.0065, FS? ☐ NO ☐ DISTANCE TO SEWER: N/A FT

PROPERTY ADDRESS: 138 SW MOSSY OAK WAY LAKE CITY

DIRECTIONS TO PROPERTY: TAKE 90 WEST PAST I-75. TURN LEFT ON MAYO ROAD. TURN LEFT OF SOUTHWEST MOSSY OAK WAY. SITE FIRST ON RIGHT.

BUILDING INFORMATION ☒ RESIDENTIAL ☐ COMMERCIAL

Unit No.	Type of Establishment	No. of Bedrooms	Building Area Sqft	Commercial/Institutional System Design Table 1, Chapter 64E-6, FAC
1	<u>BARN</u>	<u>0</u>	<u>2,400</u>	<u>total bathroom approx 5x7'</u>
2				
3				
4				


☐ Floor/Equipment Drains ☐ Other (Specify) \_\_\_\_\_

SIGNATURE: Paul Lloyd

DATE: 3.31.22

Application for Onsite Sewage Disposal System  
Construction Permit. Part II Site Plan  
Permit Application Number: 22-0265

ALL CHANGES MUST BE APPROVED BY THE COUNTY HEALTH UNIT

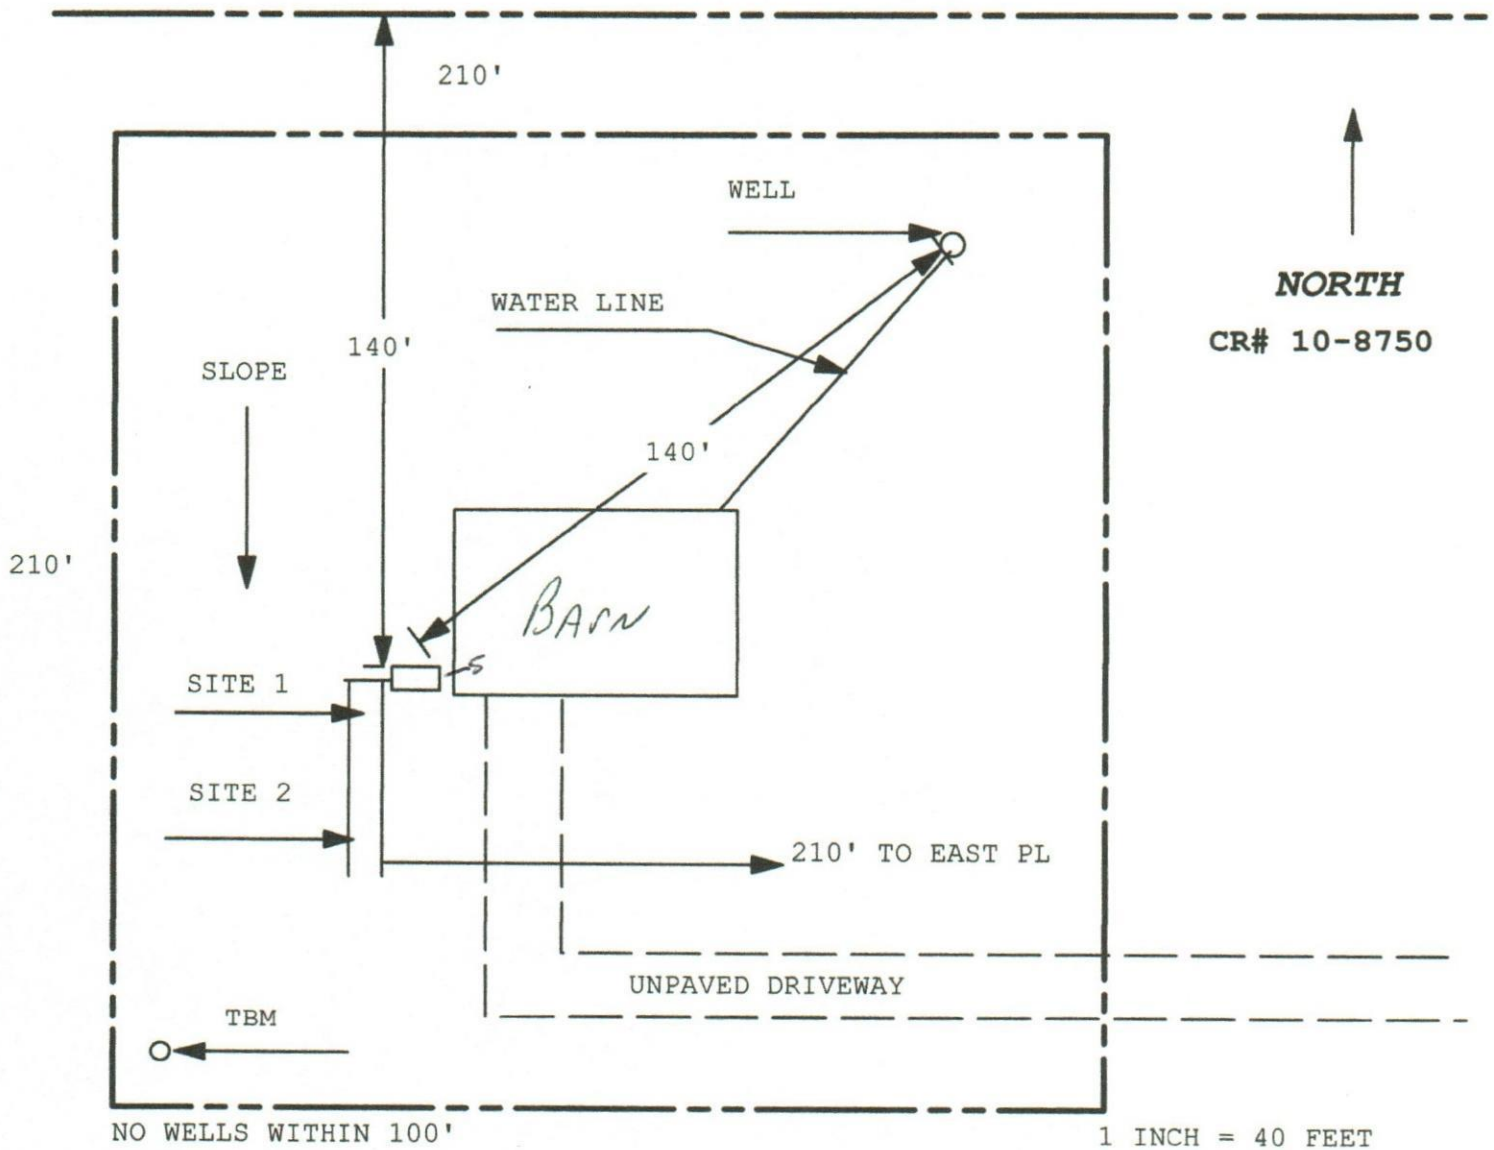

Site Plan Submitted By Paul Hays Date 3/24/22  
Plan Approved ✓ Not Approved ✓ Date 4/4/22

By [Signature] ES2 Columbia CPHU

Notes: \_\_\_\_\_