



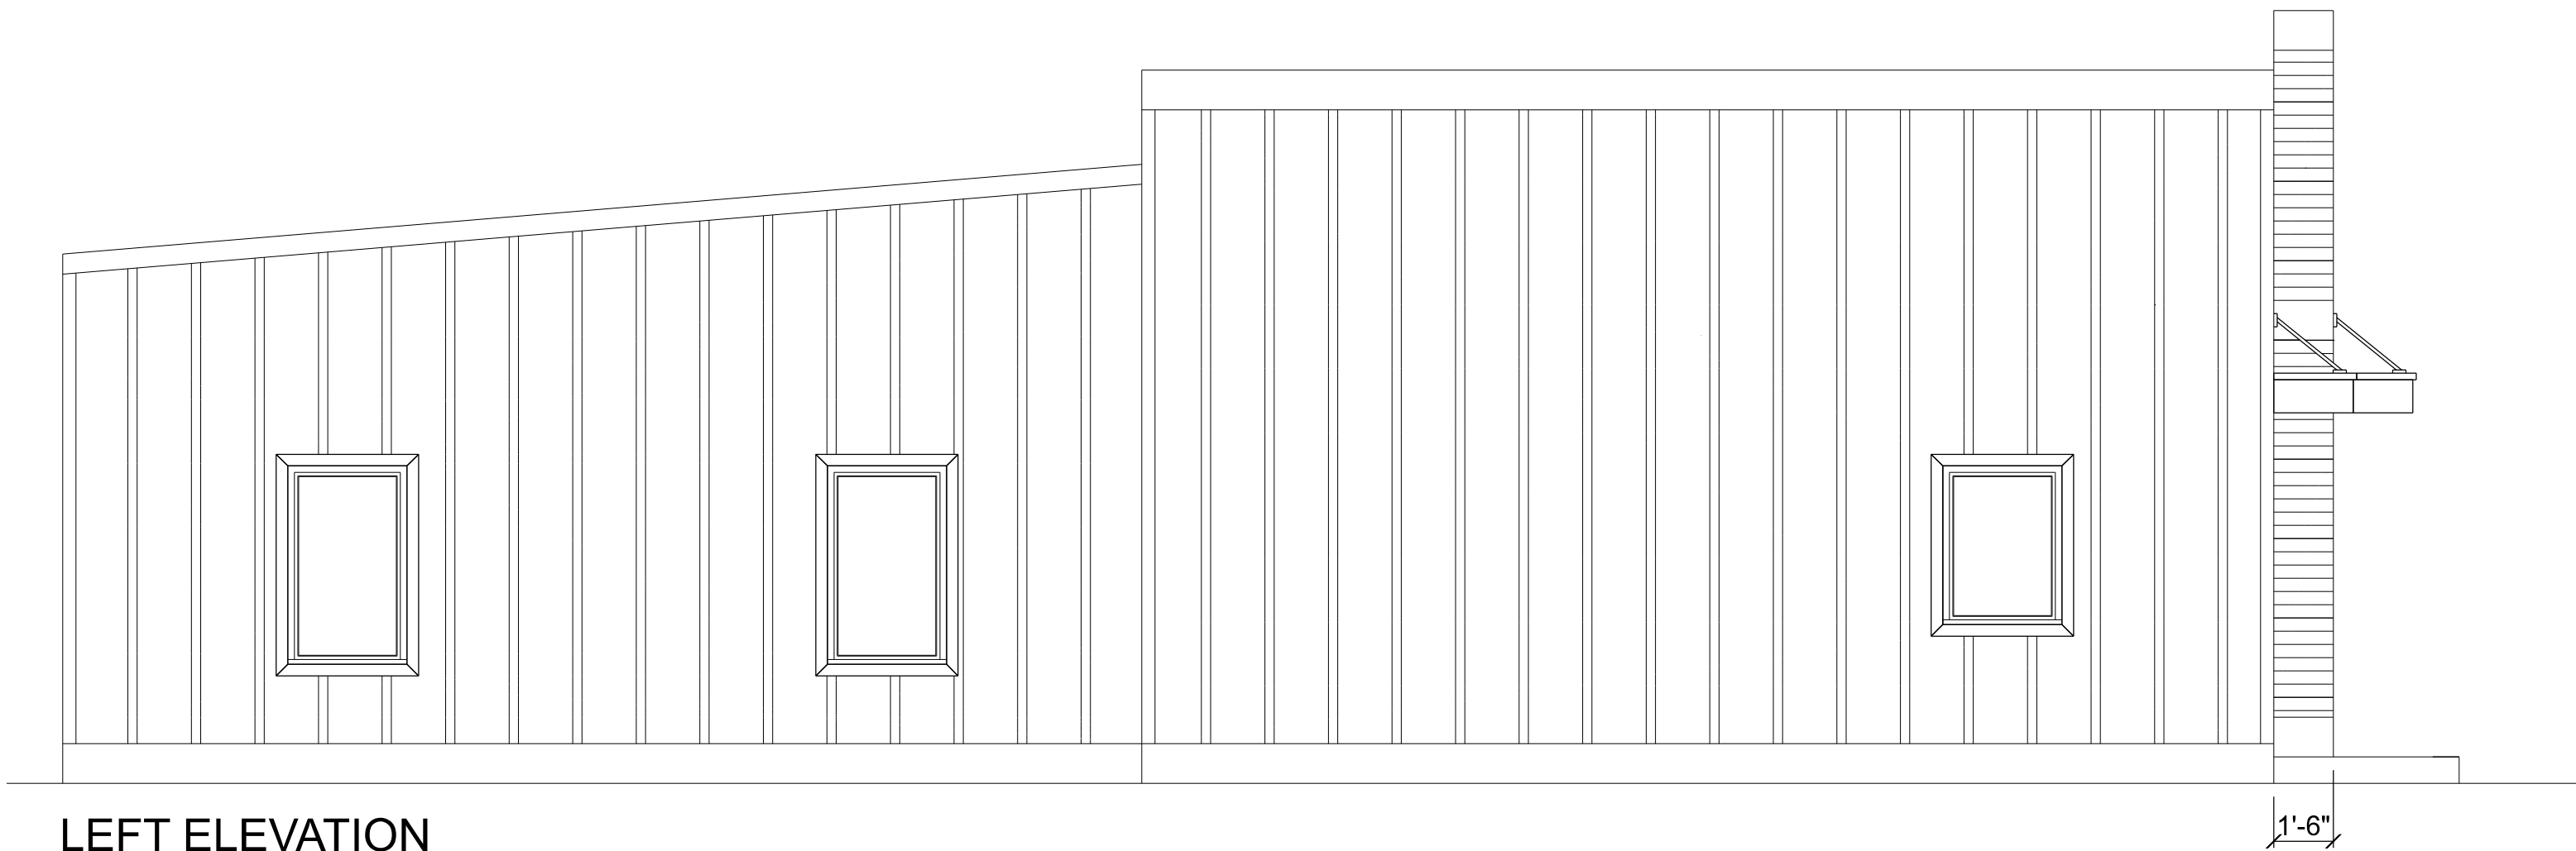

LEFT ELEVATION

SCALE: 1/4" = 1'-0"

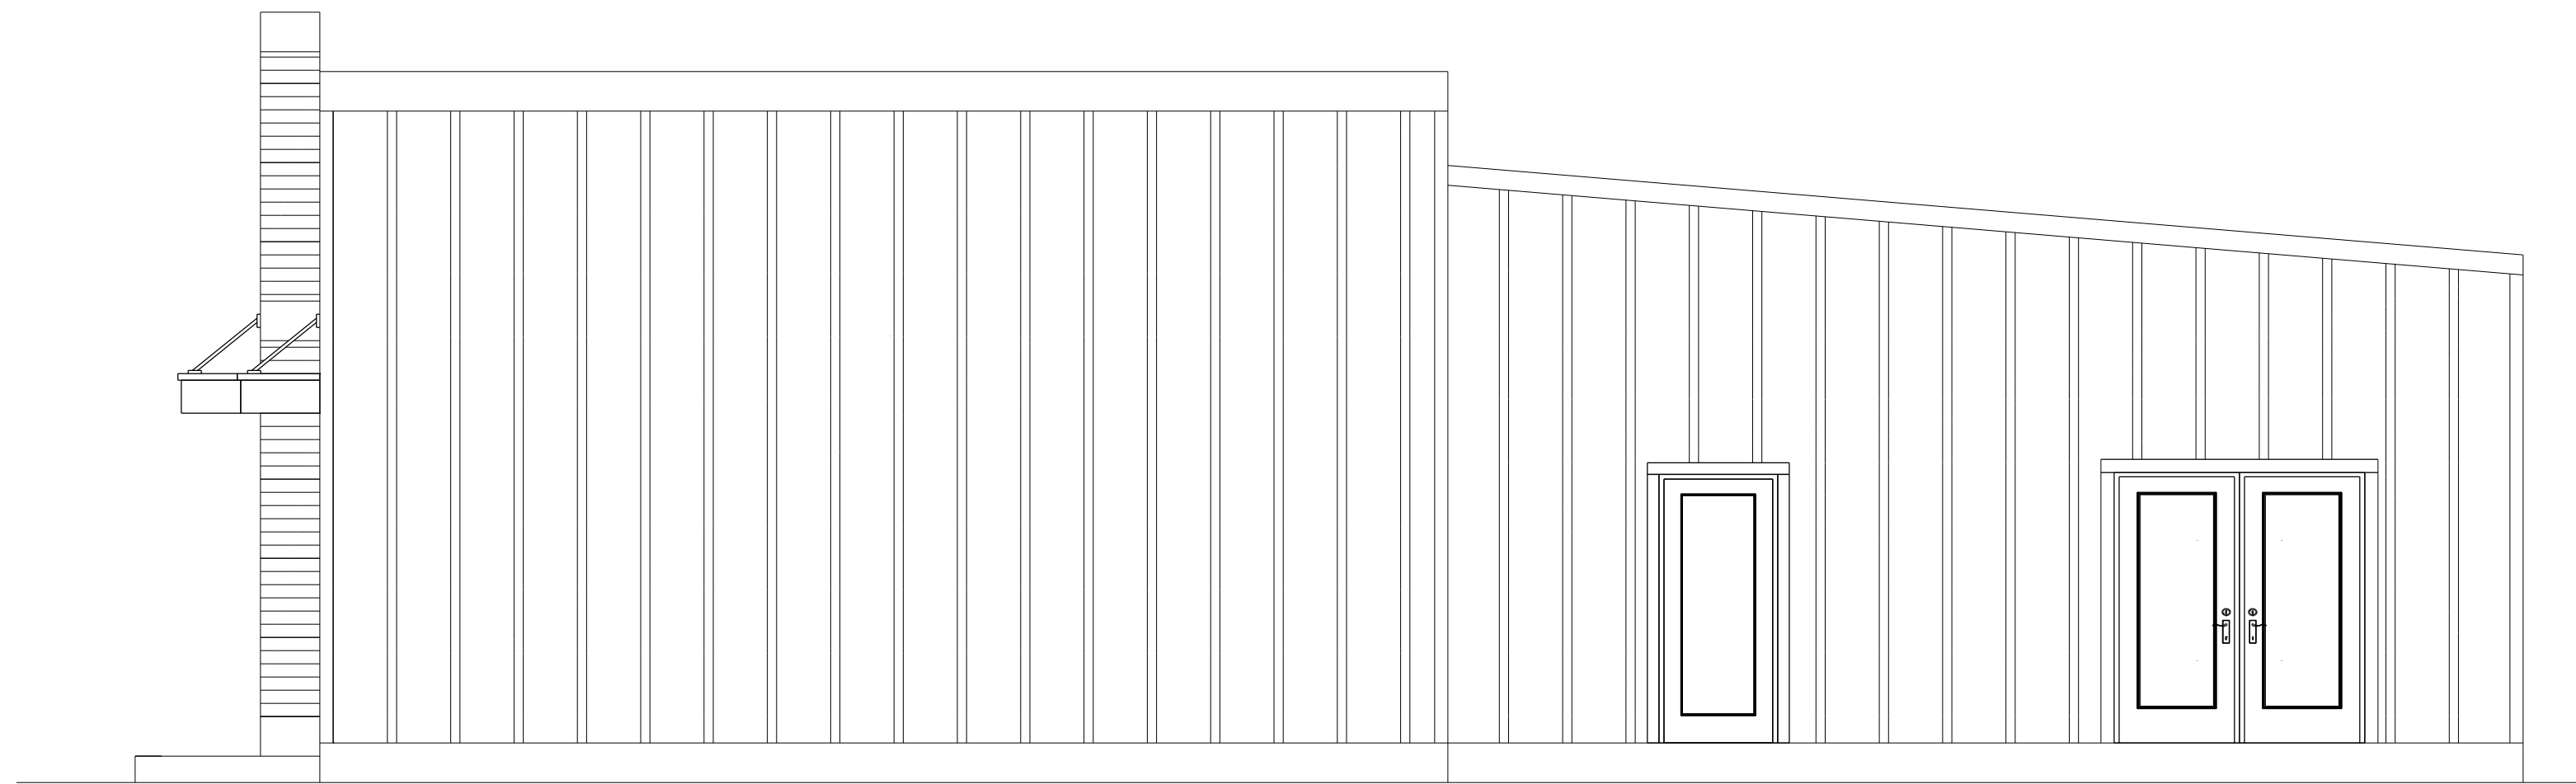

RIGHT ELEVATION

SCALE: 1/4" = 1'-0"

EXISTING OFFICE RE-ROOF & FACE-LIFT FOR:


BARRS PLUMBING

FORT WHITE, FLORIDA



RIDGEPOINT DESIGN
RIDGEPOINTDESIGN@GMAIL.COM | 386-266-1888

JOINT VENTURED WITH

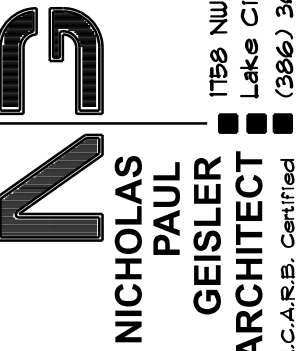

NICHOLAS
PAUL
GEISLER
ARCHITECT
N.C.A.R.B. Certified
1759 NW Brown Rd.
Lake City, FL 32055
(386) 365-4355

SHEET NUMBER

A.2

OF 1 SHEETS

Nicholas
P. Geisler

Digitally signed by Nicholas P. Geisler
DN: CN=Nicholas P. Geisler email= npg@npgarchitect.com c=US o=Nicholas P. Geisler OU=Nicholas P. Geisler
Date: 2024.07.16 09:21:34 -0500

AR0007005