



STATE OF FLORIDA
DEPARTMENT OF ENVIRONMENTAL PROTECTION
ONSITE SEWAGE TREATMENT AND DISPOSAL
SYSTEM (OSTDS)

PERMIT NO. 05-0587
DATE PAID: 7/22/25
FEE PAID: 600.00
RECEIPT #: 0241881

APPLICATION FOR CONSTRUCTION PERMIT

APPLICATION FOR:

☐ New System ☒ Existing System ☐ Holding Tank ☐ Innovative
☐ Repair ☐ Abandonment ☐ Temporary ☐

APPLICANT: David Bader

AGENT: Brody Pack

EMAIL: nfpermitting@icloud.com

AGENT:

503-689-6563

TELEPHONE:

MAILING ADDRESS: 6470 147th Road Live Oak, FL

TO BE COMPLETED BY APPLICANT OR APPLICANT'S AUTHORIZED AGENT. SYSTEMS MUST BE CONSTRUCTED BY A PERSON LICENSED PURSUANT TO 489.105(3) (m) OR 489.552, FLORIDA STATUTES. IT IS THE APPLICANT'S RESPONSIBILITY TO PROVIDE DOCUMENTATION OF THE DATE THE LOT WAS CREATED OR PLATTED (MM/DD/YY) IF REQUESTING CONSIDERATION OF STATUTORY GRANDFATHER PROVISIONS.

PROPERTY INFORMATION

OSTDS REMEDIATION PLAN? [Y / N]

LOT: 3 BLOCK: B SUBDIVISION: Deerhaven PLATTED: Yes

PROPERTY ID #: 13-4S-17-08335-026 ZONING: _____ I/M OR EQUIVALENT: [Y / N]

PROPERTY SIZE: _____ ACRES WATER SUPPLY: [☒] PRIVATE PUBLIC [☐] <=2000GPD [☐] >2000GPD

IS SEWER AVAILABLE AS PER 381.0065, FS? [Y / ☒]

DISTANCE TO SEWER: _____ FT

PROPERTY ADDRESS: 161 SE Sulton Loop Lake City, FL

DIRECTIONS TO PROPERTY: See Attached

BUILDING INFORMATION

[☒] RESIDENTIAL

[☐] COMMERCIAL

Unit No.	Type of Establishment	No. of Bedrooms	Building Area Sqft	Commercial/Institutional System Design Table I, Chapter 62-6, FAC
1	Old Home	3	930	
2	New Home	1	520	
3				
4				

[☐] Floor/Equipment Drains [☐] Other (Specify) _____

SIGNATURE: _____

DATE: 7/22/25

DEP 4015, 06-21-2022 (Obsoletes previous editions which may not be used)
Incorporated 62-6.004, FAC

STATE OF FLORIDA
DEPARTMENT OF ENVIRONMENTAL PROTECTION
APPLICATION FOR CONSTRUCTION PERMIT

Permit Application Number

25-0587

----- PART II - SITEPLAN -----

Scale: Each block represents 10 feet and 1 inch = 40 feet.

Notes:

Site Plan submitted by: Brody Pack

Plan Approved

Not Approved

Date 7/25/25

By

County Health Department

ALL CHANGES MUST BE APPROVED BY THE COUNTY HEALTH DEPARTMENT


DEP 4015, 06-21-2022 (Obsoletes previous editions which may not be used)

Incorporated: 62-6.004, F.A.C.



Brody Pack
7/22/25

25-0587

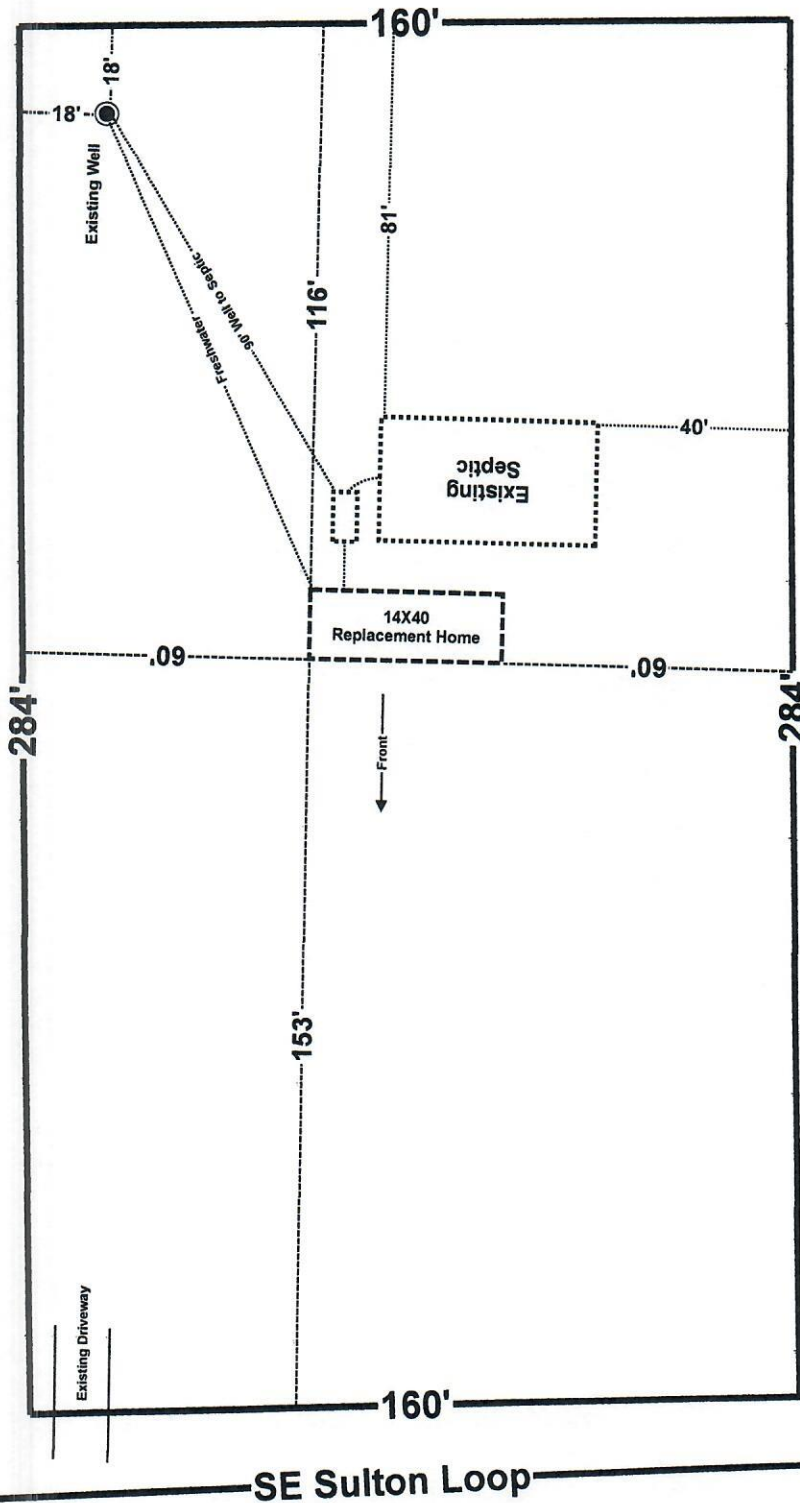

Scale 1" = 40'
Deerhaven
Block B Lot 3

David L Bader
161 SE Sulton Loop Lake City, FL
Parcel: 13-4S-17-08335-026