




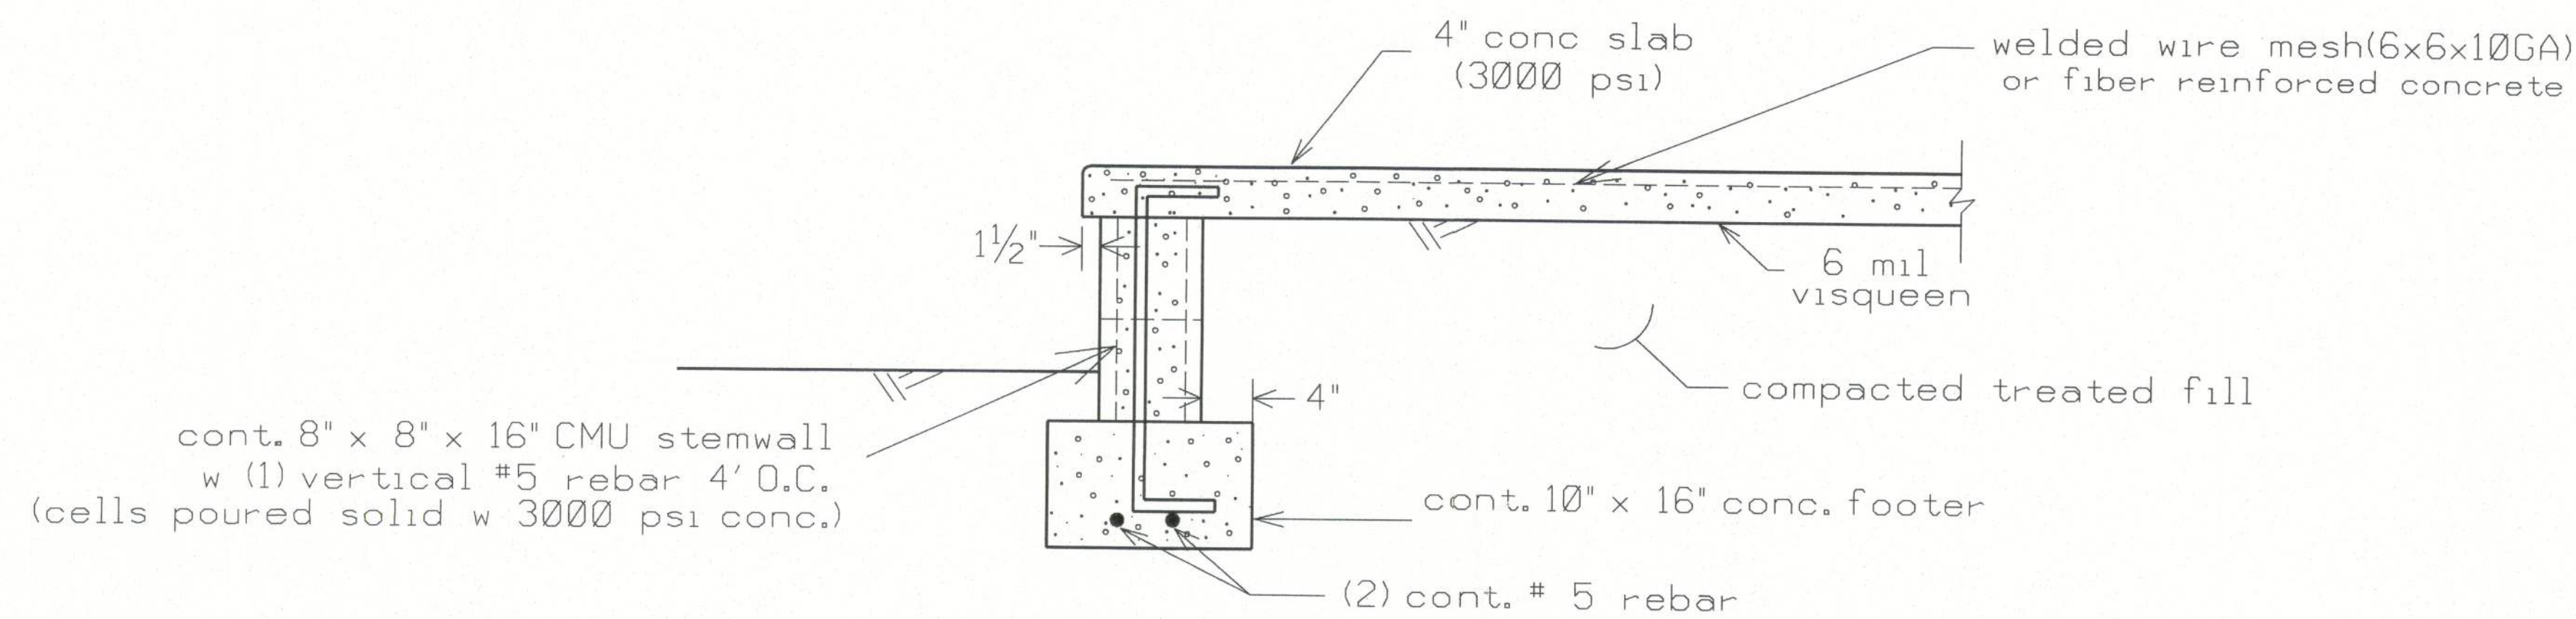

DETAIL B
PORCH FOUNDATION (N.T.S.)

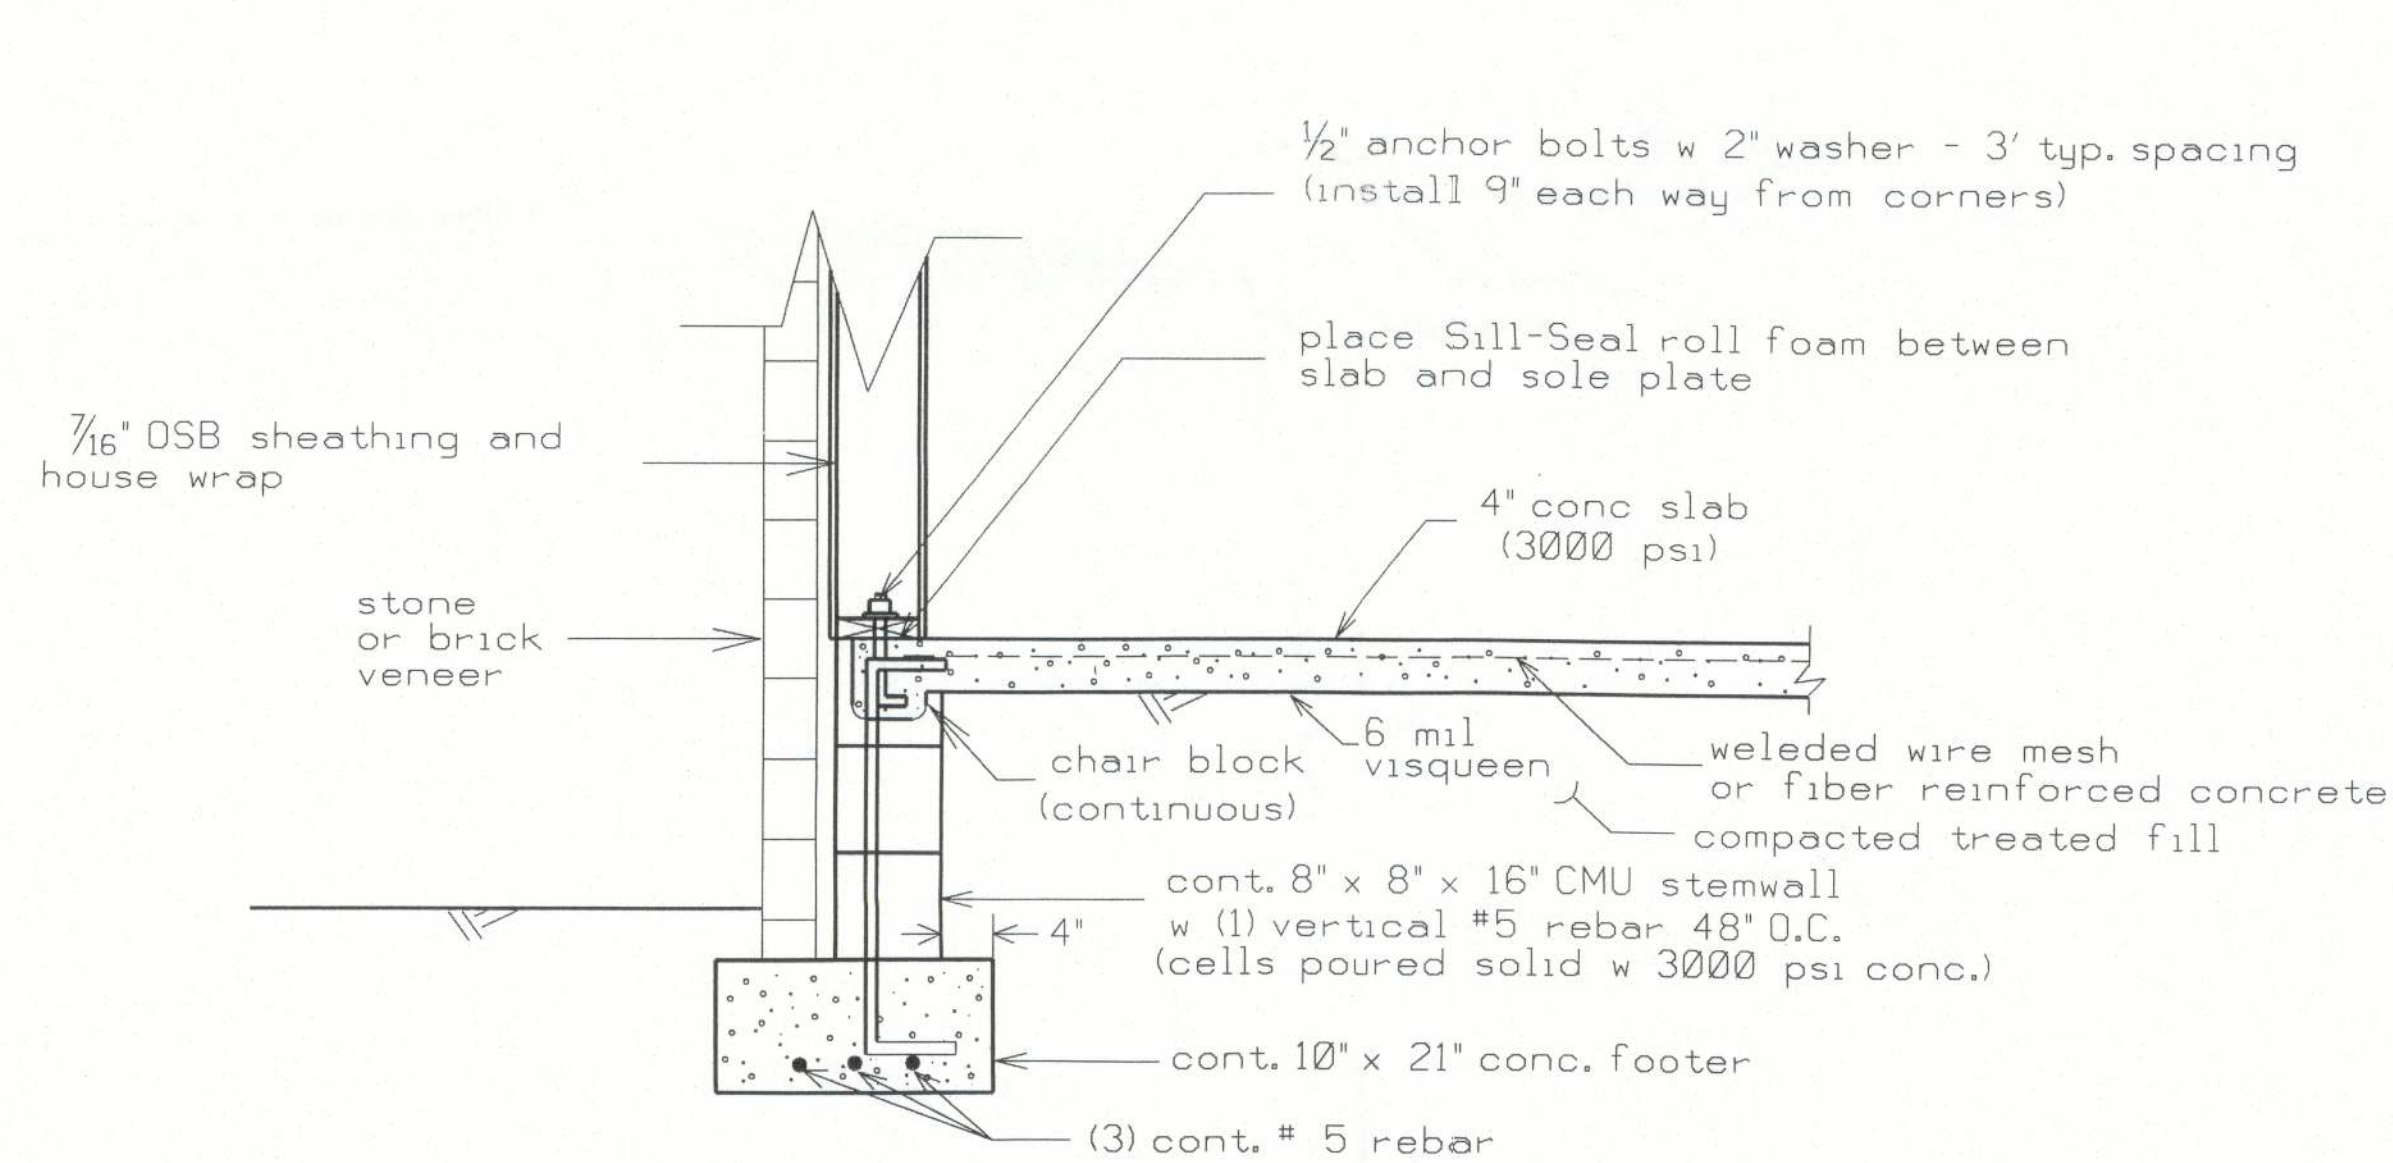

DETAIL C
STONE/BRICK VENEER FOOTER DETAIL (N.T.S.)

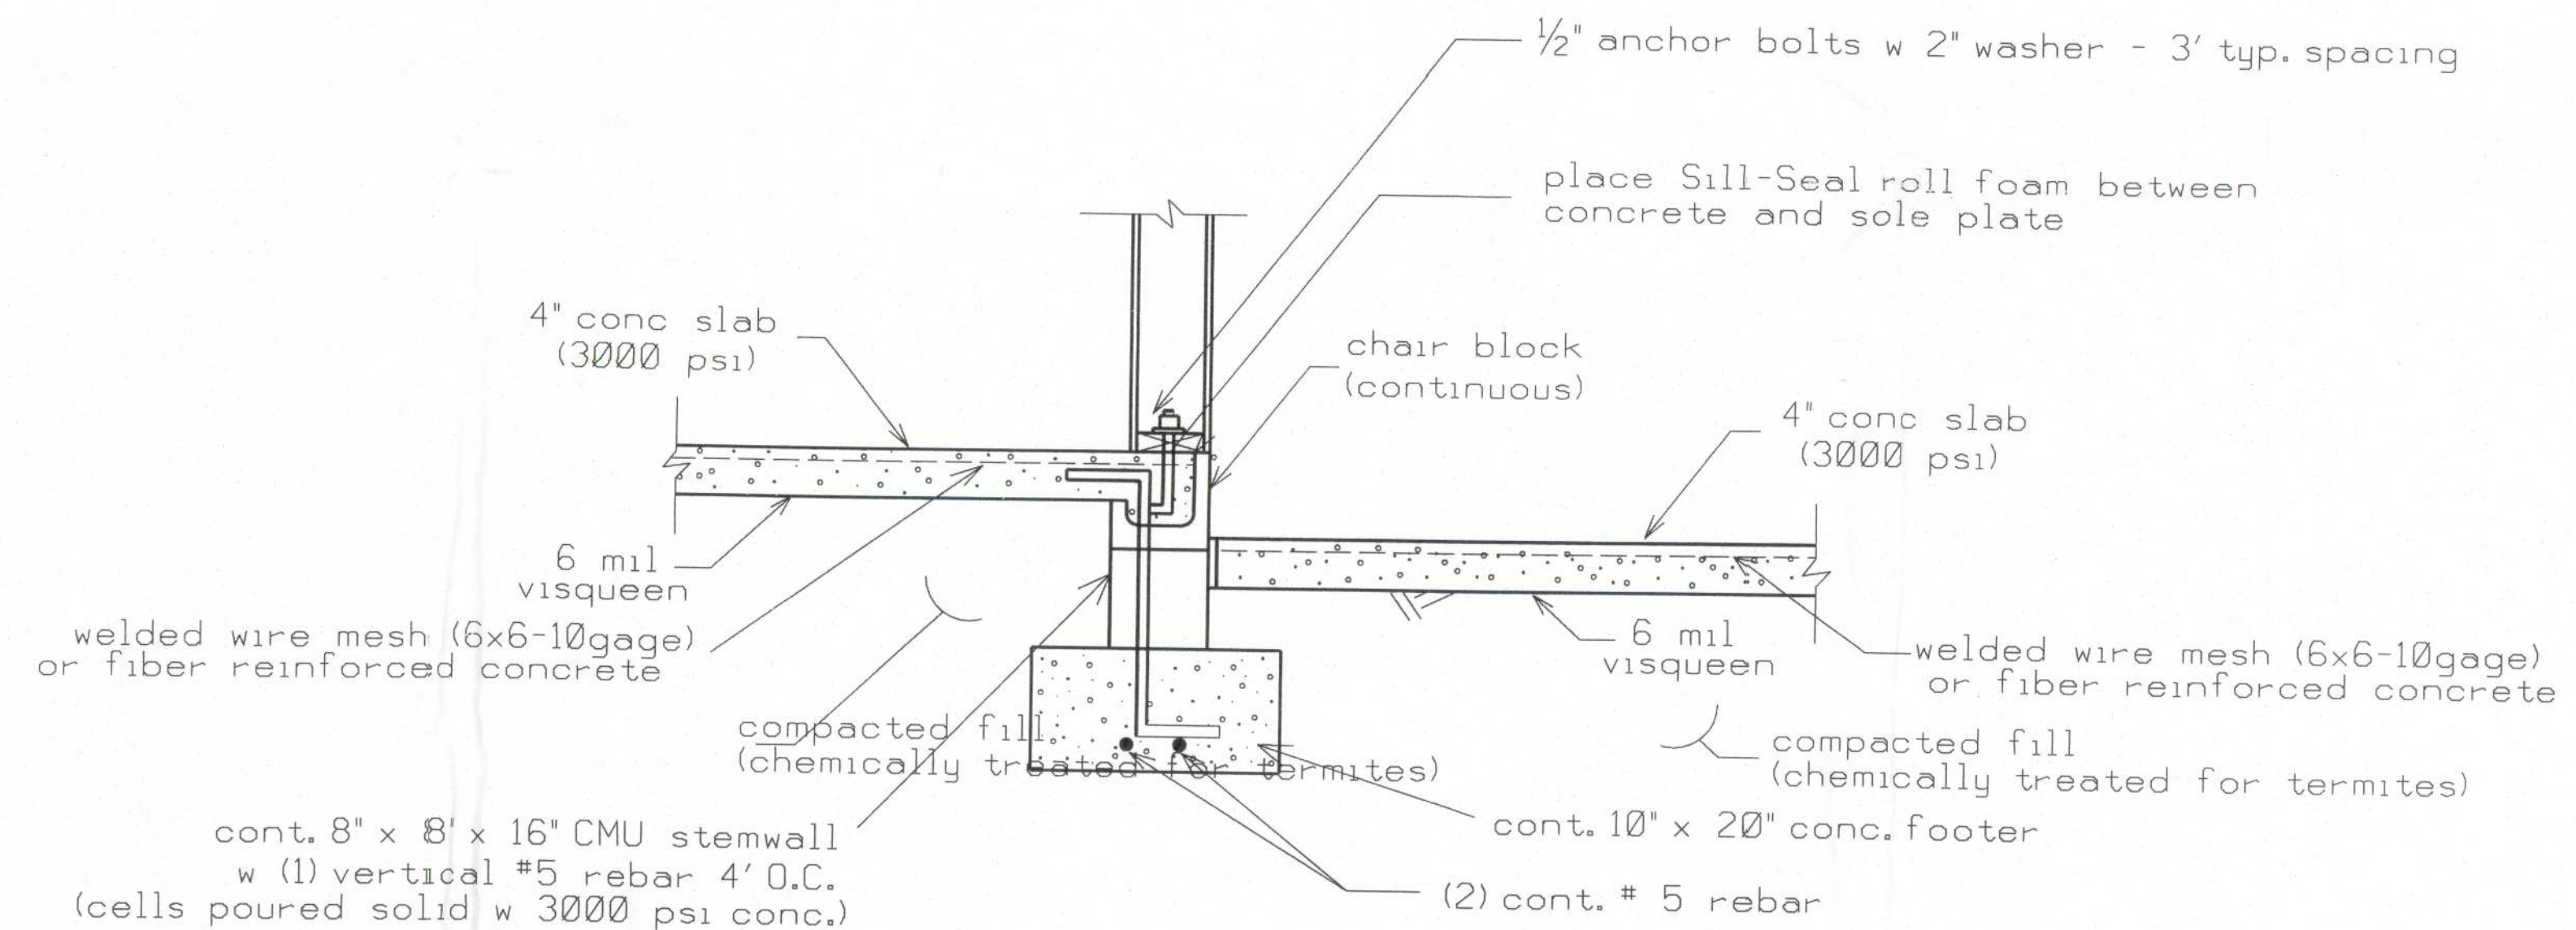

DETAIL "E"
INTERIOR GARAGE/PORCH STEMWALL WITH FLOATING SLAB (N.T.S.)

FOOTER DETAILS N.T.S.

PLANS PREPARED BY:
CHRISTOPHER Q. DICKS
4035 SE CR 252, LAKE CITY, FL 32025

JENKINS RESIDENCE
COLUMBIA COUNTY, FLORIDA

SHEET
6
OF
9