


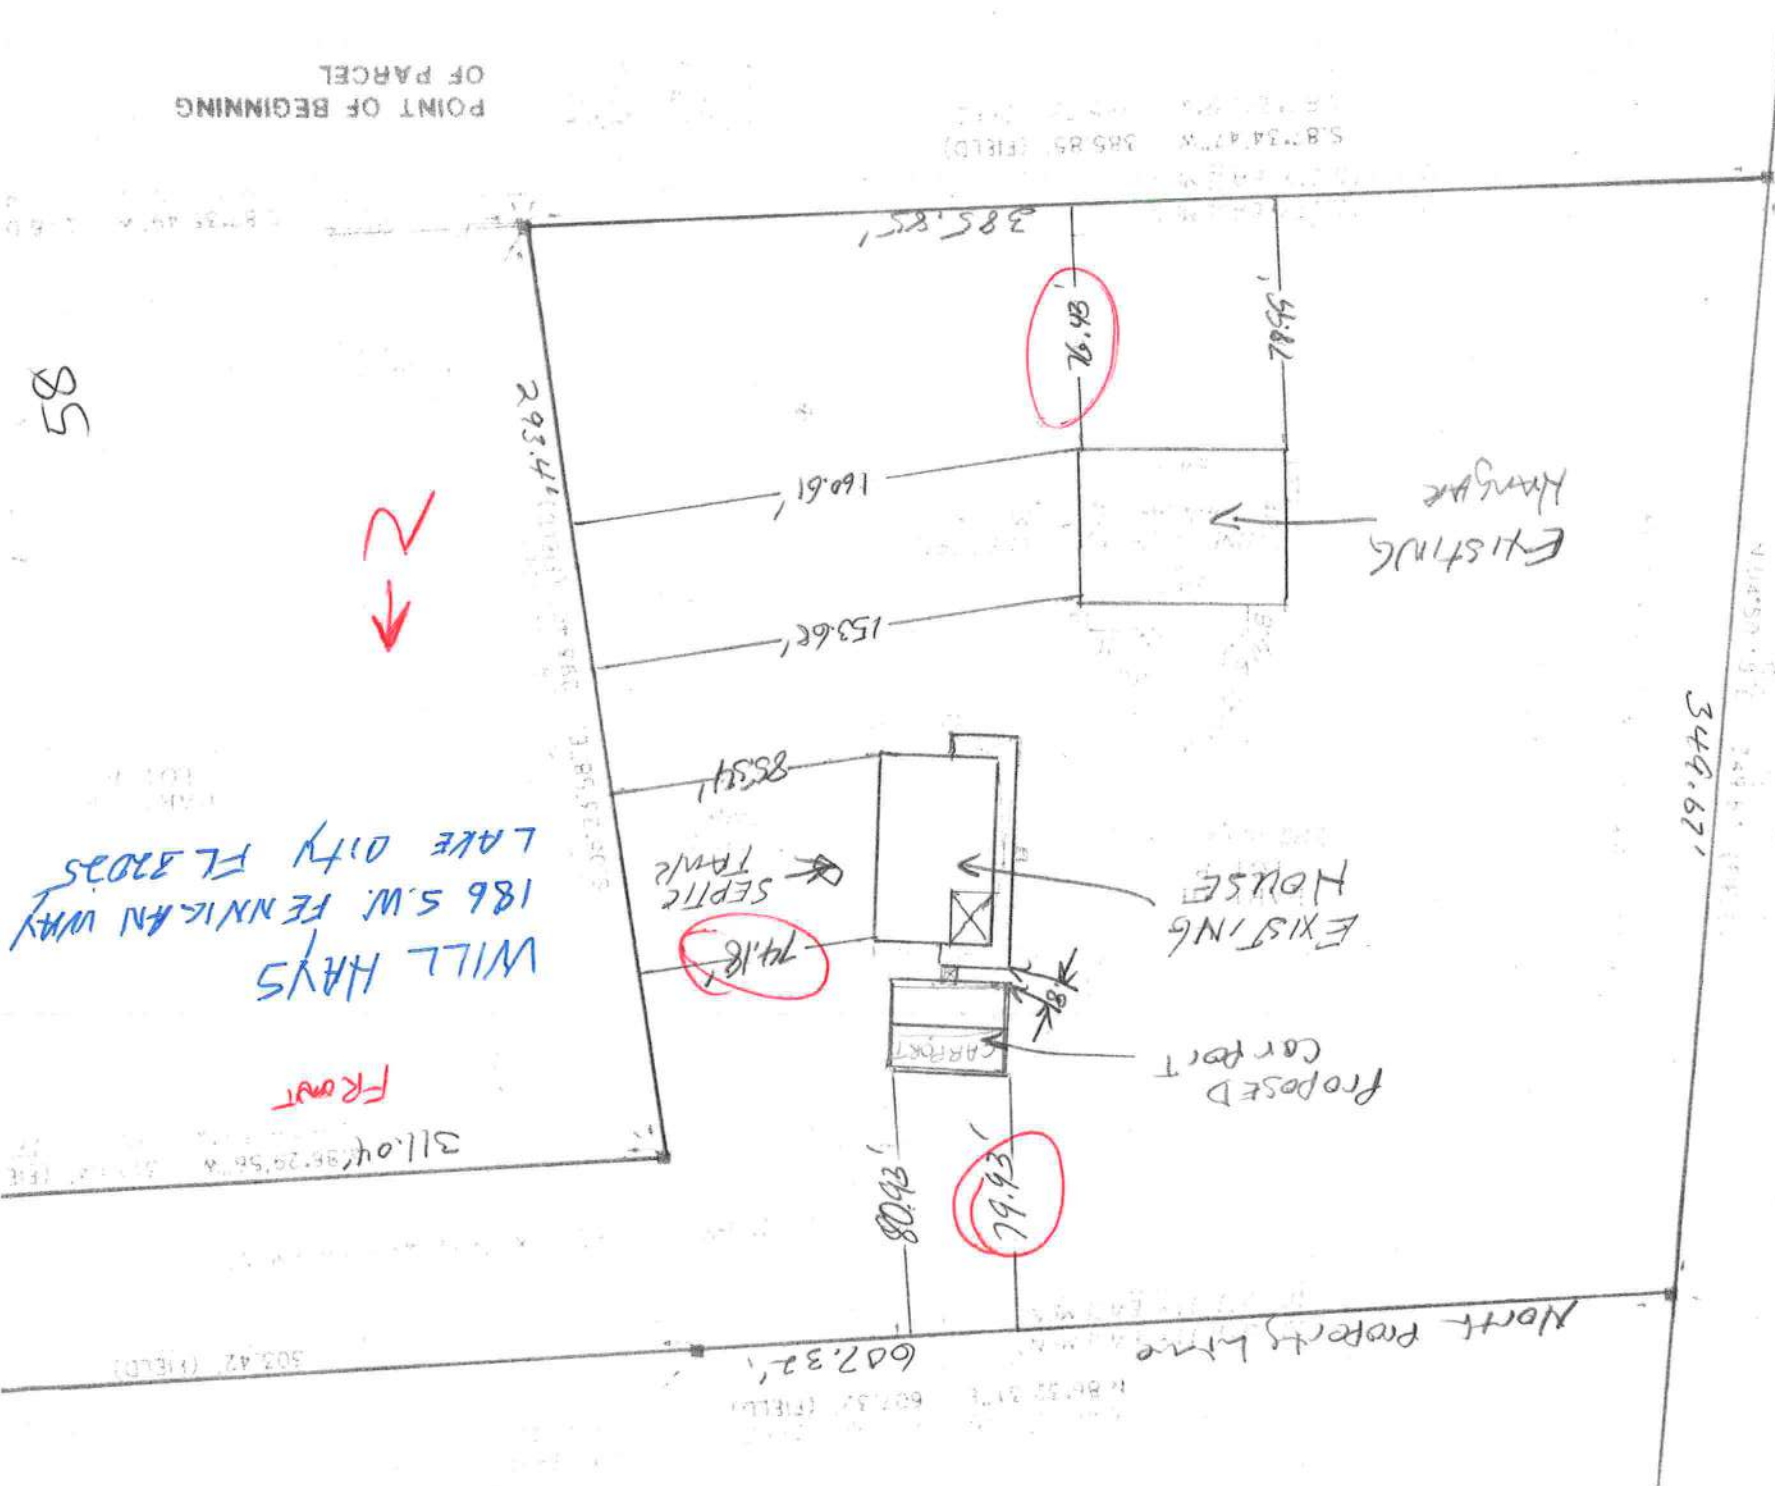

POINT OF BEGINNING
OF PARCEL

S. 87.34.47' W. 385.85' (FIELD)

349.67'

FRONT

REAR

EXISTING HOUSE
PROPOSED CARPORT

SEPTIC TANK

WILL HAYS
186 S.W. FENNIGAN WAY
LAKE CITY FL 32025

North Property Line

607.32'

S. 87.34.47' W. 385.85' (FIELD)

58