



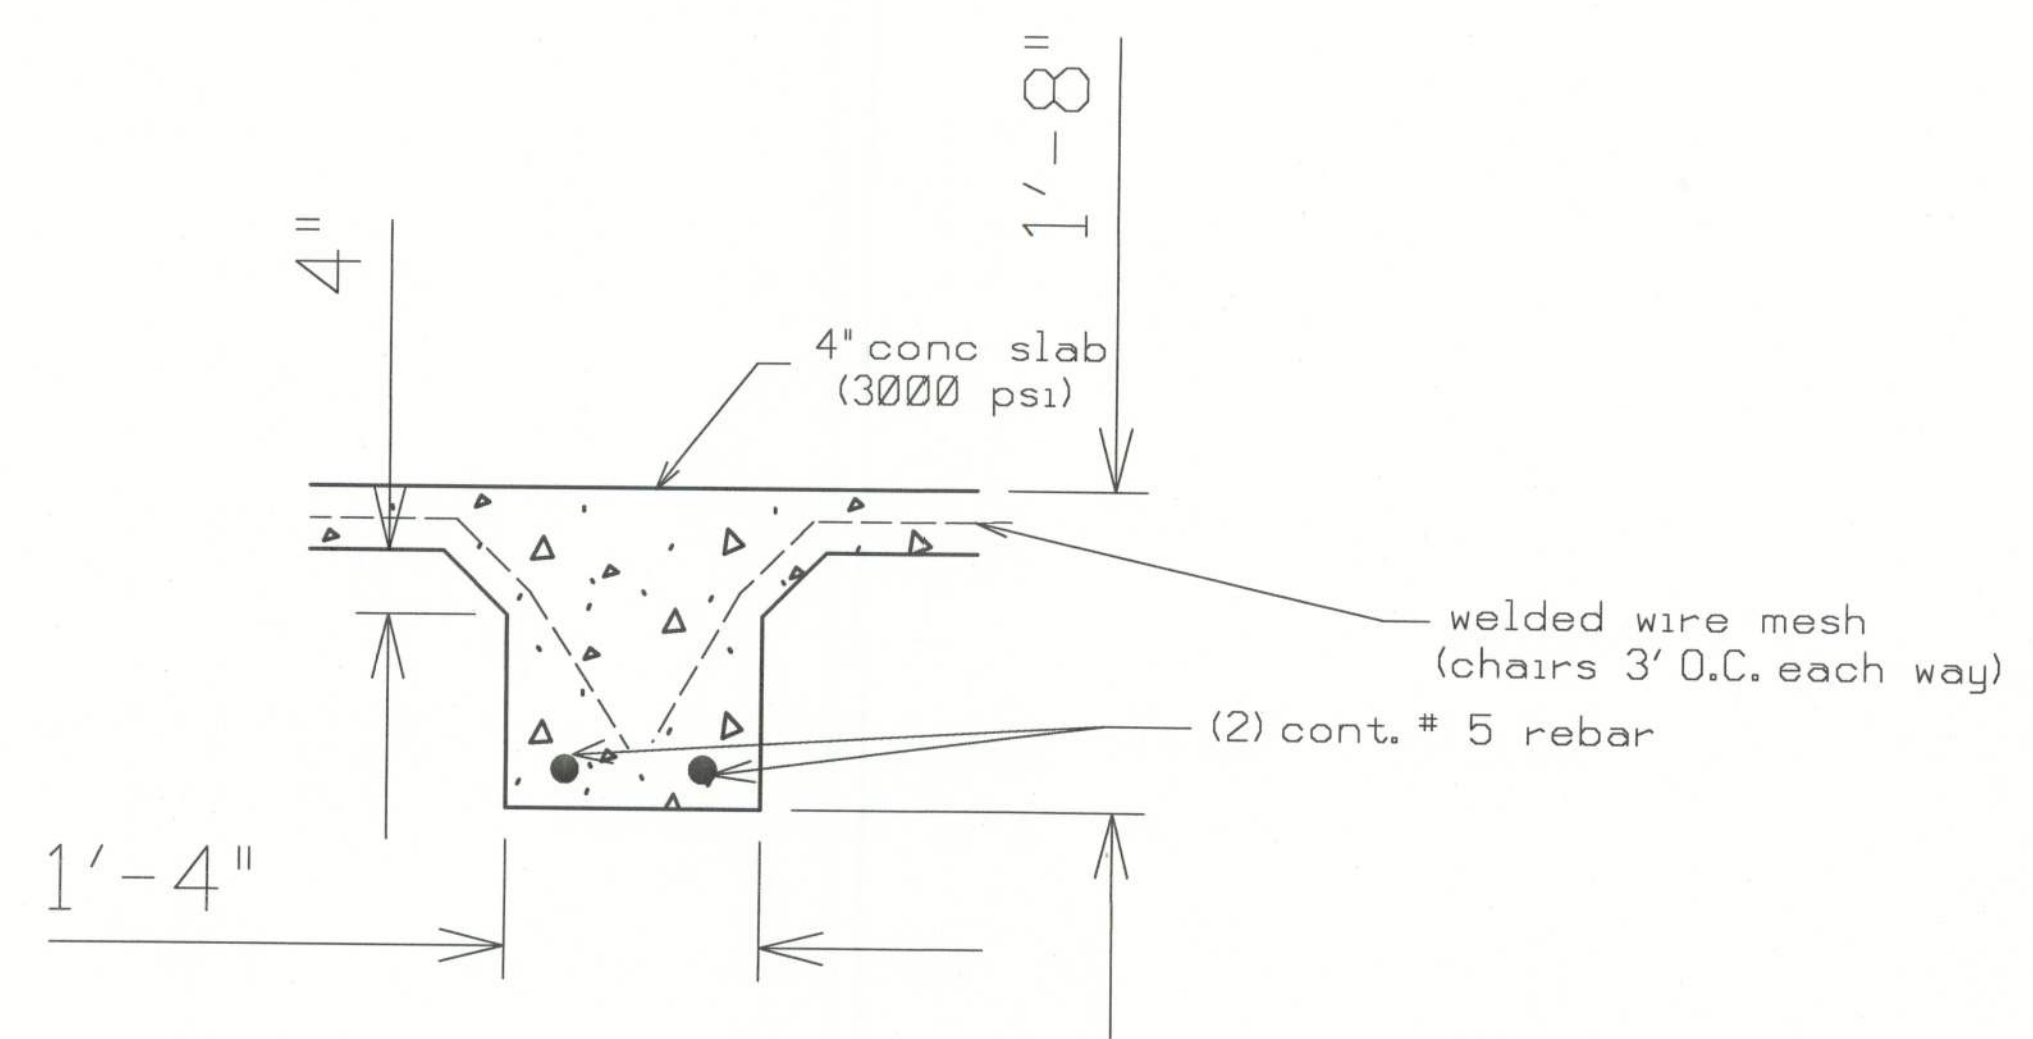


INTERIOR LOAD BEARING WALL
MONOLITHIC FOUNDATION (N.T.S.)

3
6

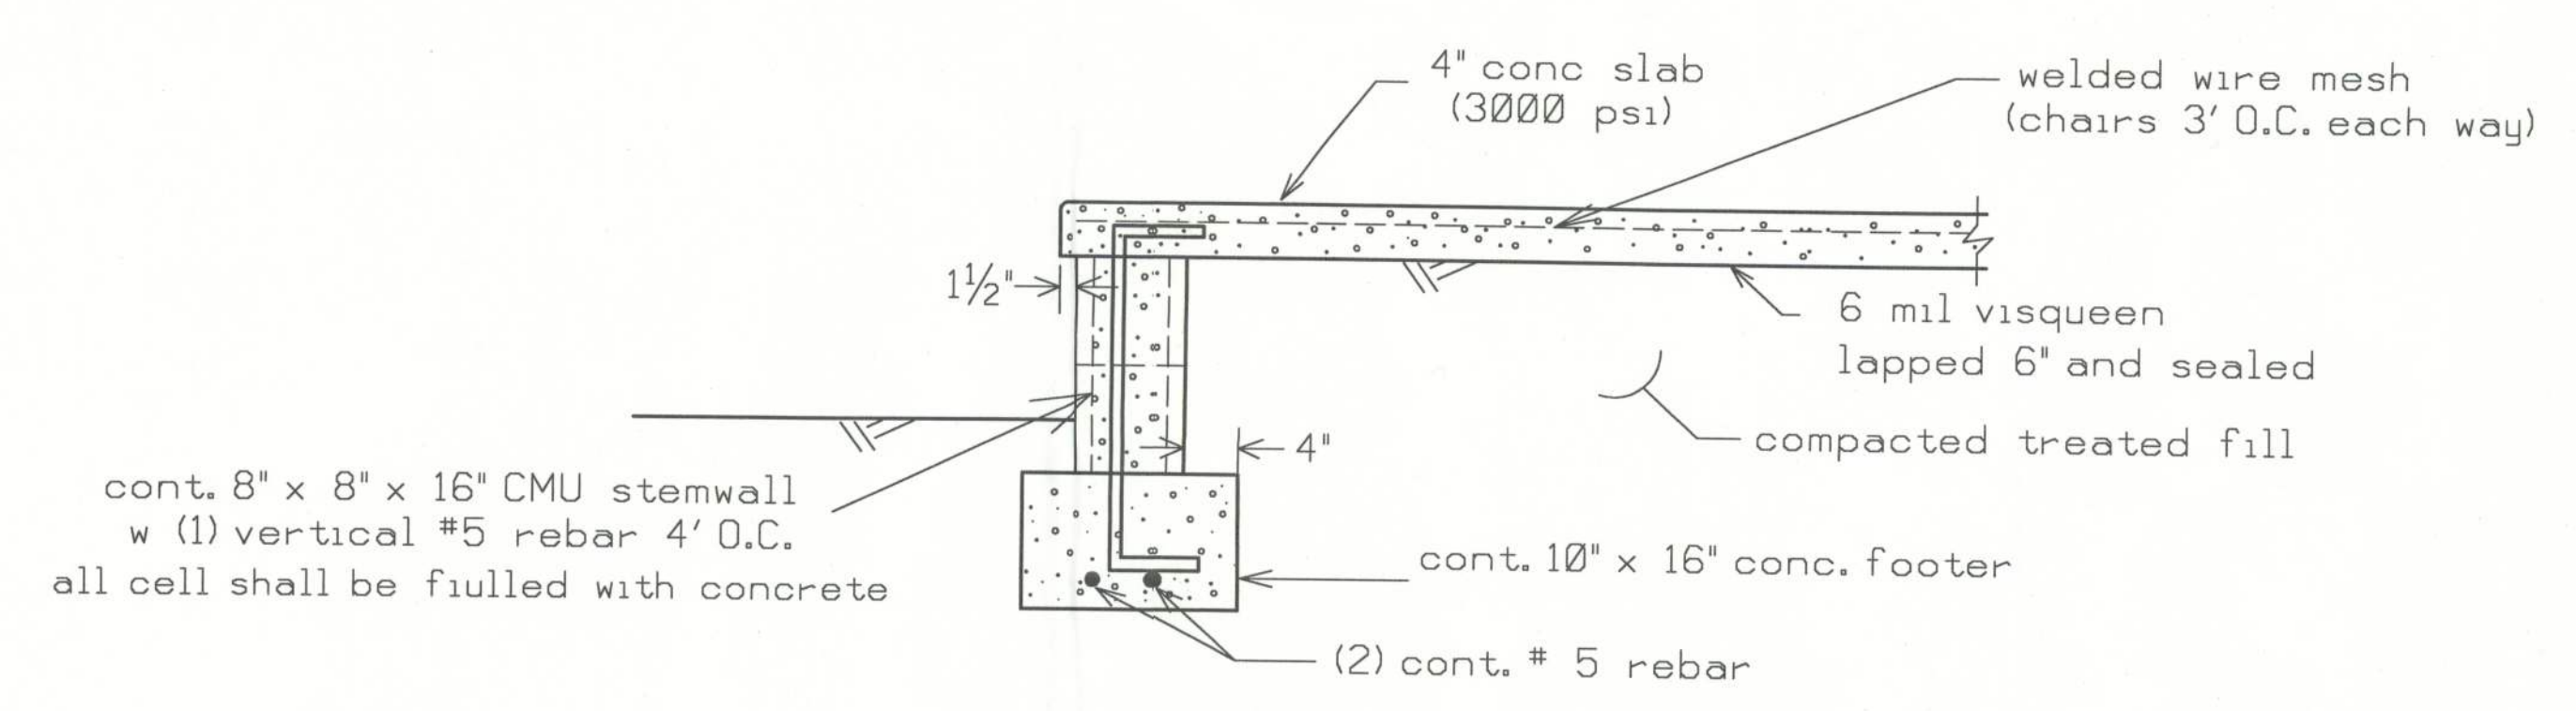

PORCH FOUNDATION (N.T.S.)

2
6

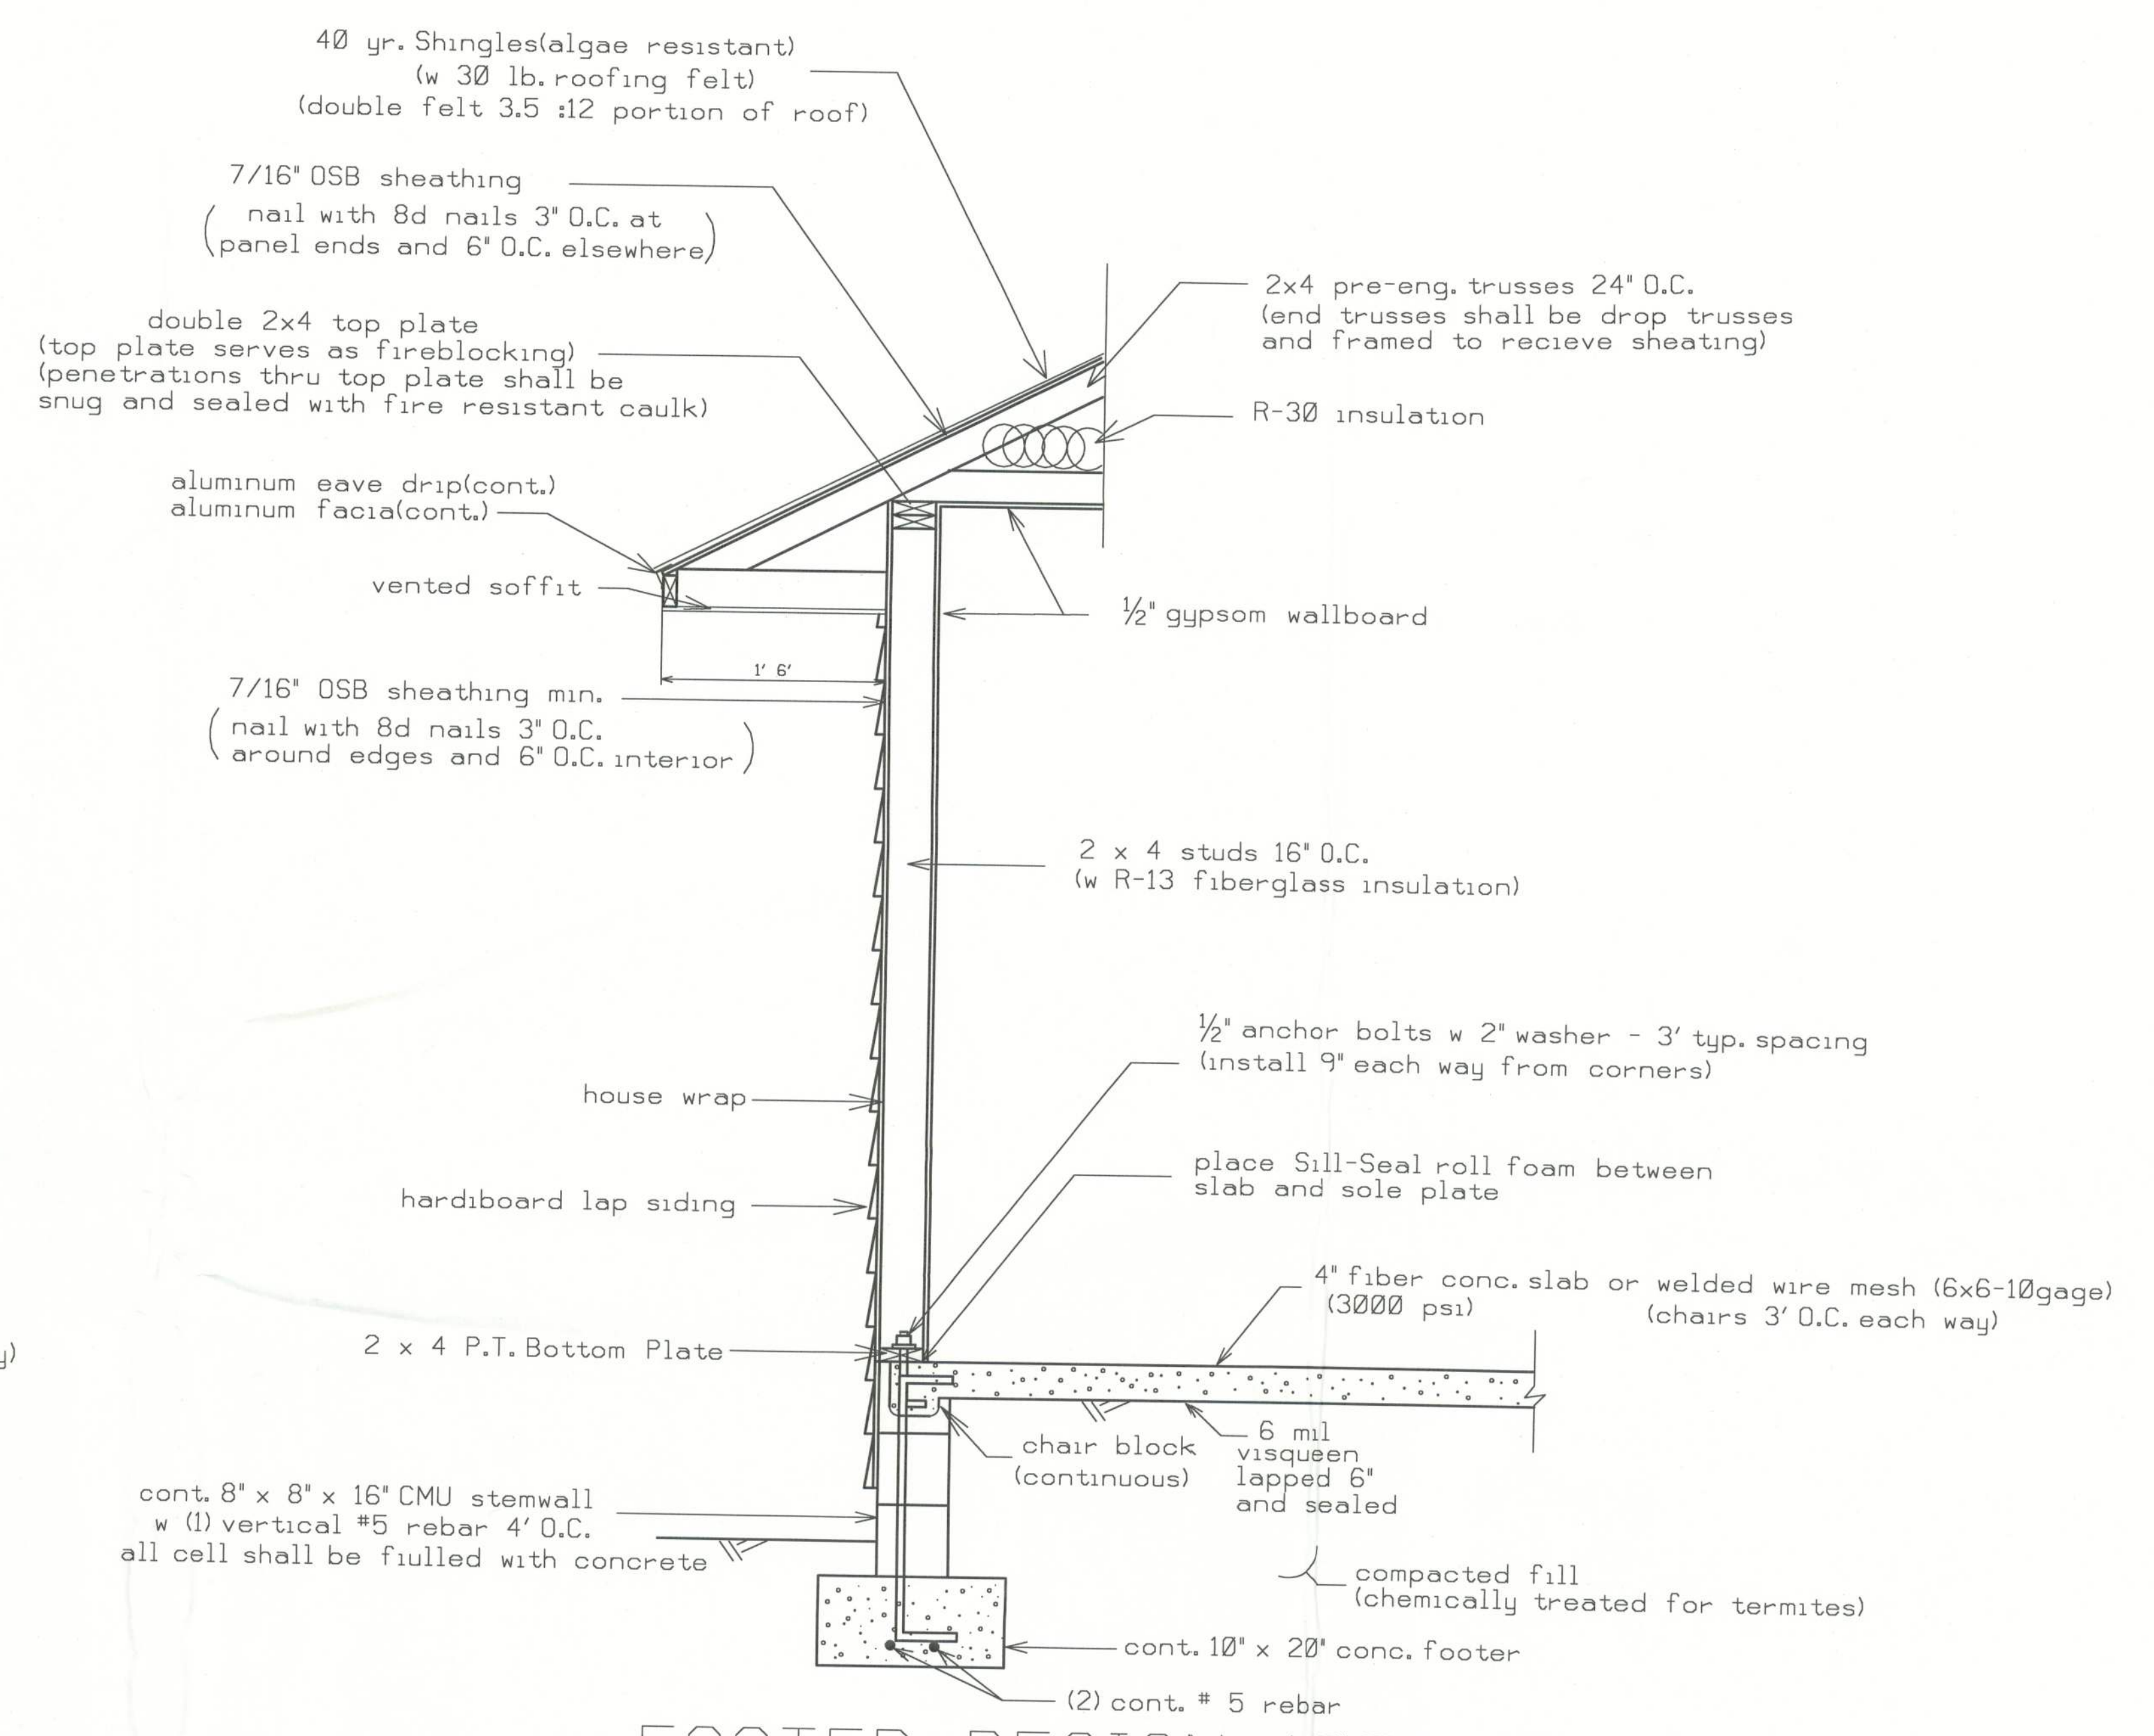

FOOTER DESIGN 1000 PSF

WALL DETAIL (TYP.) (N.T.S.)

HEADER SIZES/MATERIAL SHALL BE AS FOLLOWS:

WINDOW AND DOOR OPENINGS (2 - #2 SYP 2X12's with 1/2" plywood between)
PORCH BEAMS (2 - #2 SYP 2X10's with 1/2" plywood between)

1
6

HH HAYGOOD HOMES INC.

12592 So. U.S. HWY 441
LAKE CITY FL. 32025
OFFICE (386) 752-3496
MOBILE (386) 303-1981
CR-C1326715

JERRY AND MARTHA LEVERETT
140 SE SEARS CT.
LAKE CITY FLORIDA

DETAILS

PLAN No.	SCALE	DATE	SHEET NO.
P 0506	NTS	5/05/05	6

...Projects\Leverett\DETAILS.dwg 9/2/2005 8:46:03 AM