



STATE OF FLORIDA
DEPARTMENT OF HEALTH
ONSITE SEWAGE TREATMENT AND DISPOSAL
SYSTEM
APPLICATION FOR CONSTRUCTION PERMIT

PERMIT NO. 14-246E
DATE PAID: 4/25/14
FEE PAID: 60.00
RECEIPT #:

APPLICATION FOR:

[] New System [☒] Existing System [] Holding Tank [] Innovative
[] Repair [] Abandonment [] Temporary []

APPLICANT: Matthew Peacock

AGENT: TELEPHONE: 904-813-2574

MAILING ADDRESS: 3546 SW Old Wire Rd Fort White 32038

TO BE COMPLETED BY APPLICANT OR APPLICANT'S AUTHORIZED AGENT. SYSTEMS MUST BE CONSTRUCTED BY A PERSON LICENSED PURSUANT TO 489.105(3) (m) OR 489.552, FLORIDA STATUTES. IT IS THE APPLICANT'S RESPONSIBILITY TO PROVIDE DOCUMENTATION OF THE DATE THE LOT WAS CREATED OR PLATTED (MM/DD/YY) IF REQUESTING CONSIDERATION OF STATUTORY GRANDFATHER PROVISIONS.

PROPERTY INFORMATION

LOT: 28 BLOCK: SUBDIVISION: Buckhead Woods PLATTED:

PROPERTY ID #: 20-58-110-03710-128 ZONING: RES I/M OR EQUIVALENT: [Y / ☒ N]

PROPERTY SIZE: 10 ACRES WATER SUPPLY: [☒] PRIVATE PUBLIC [] <=2000GPD [] >2000GPD

IS SEWER AVAILABLE AS PER 381.0065, FS? [Y / ☒ N] DISTANCE TO SEWER: 414 FT

PROPERTY ADDRESS: 3546 SW Old Wire Rd Fort White 32038

DIRECTIONS TO PROPERTY:

BUILDING INFORMATION

[] RESIDENTIAL

[] COMMERCIAL

Unit No	Type of Establishment	No. of Bedrooms	Building Area Sqft	Commercial/Institutional System Design Table 1, Chapter 64E-6, FAC
1	<u>Home</u>	<u>4</u>	<u>2000</u>	
2	<u>Barn</u>		<u>1200</u>	
3				
4				

[] Floor/Equipment Drains [] Other (Specify)

SIGNATURE: [Signature] DATE: 4-25-14




STATE OF FLORIDA
DEPARTMENT OF HEALTH

APPLICATION FOR ONSITE SEWAGE DISPOSAL SYSTEM CONSTRUCTION PERMIT

Permit Application Number **14-246**

PART II - SITE PLAN

Scale: Each block represents 5 feet and 1 inch = 50 feet.

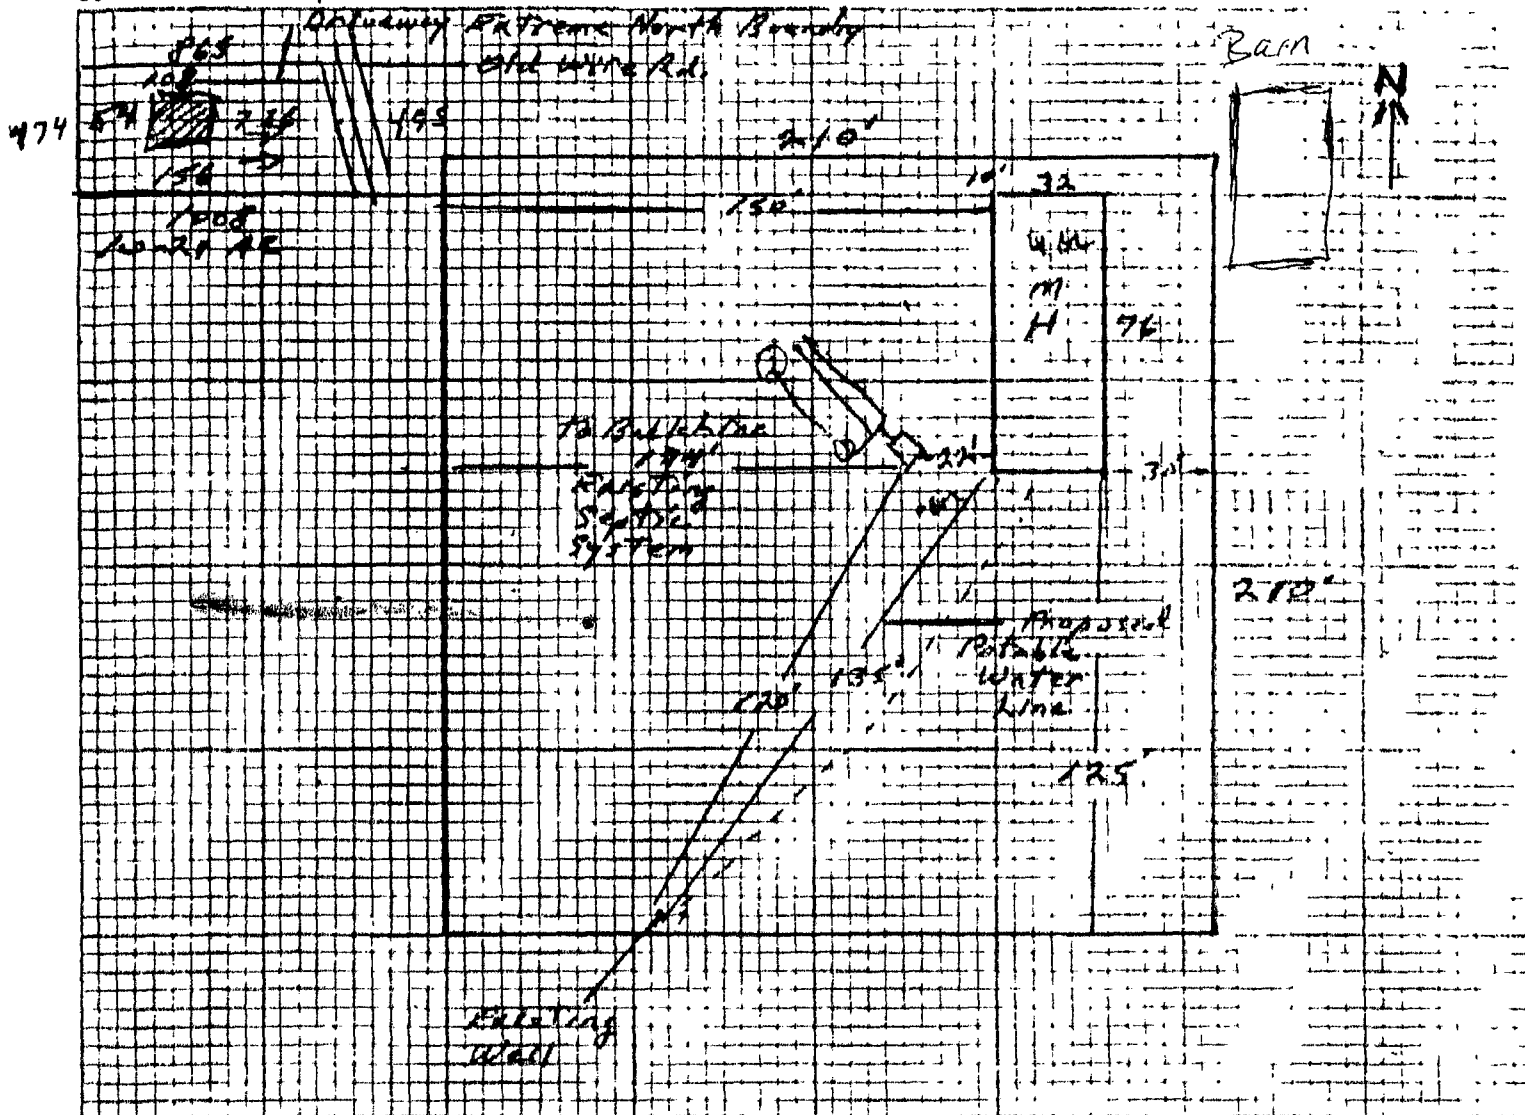

Notes: Only meaningful slopes are in front of property. Not in 210 area.

Site Plan submitted by: [Signature]

Plan **REVIEWED**

By [Signature]

Not Approved

Date

4/25/14

Health Department

ALL CHANGES MUST BE APPROVED BY THE COUNTY HEALTH DEPARTMENT