
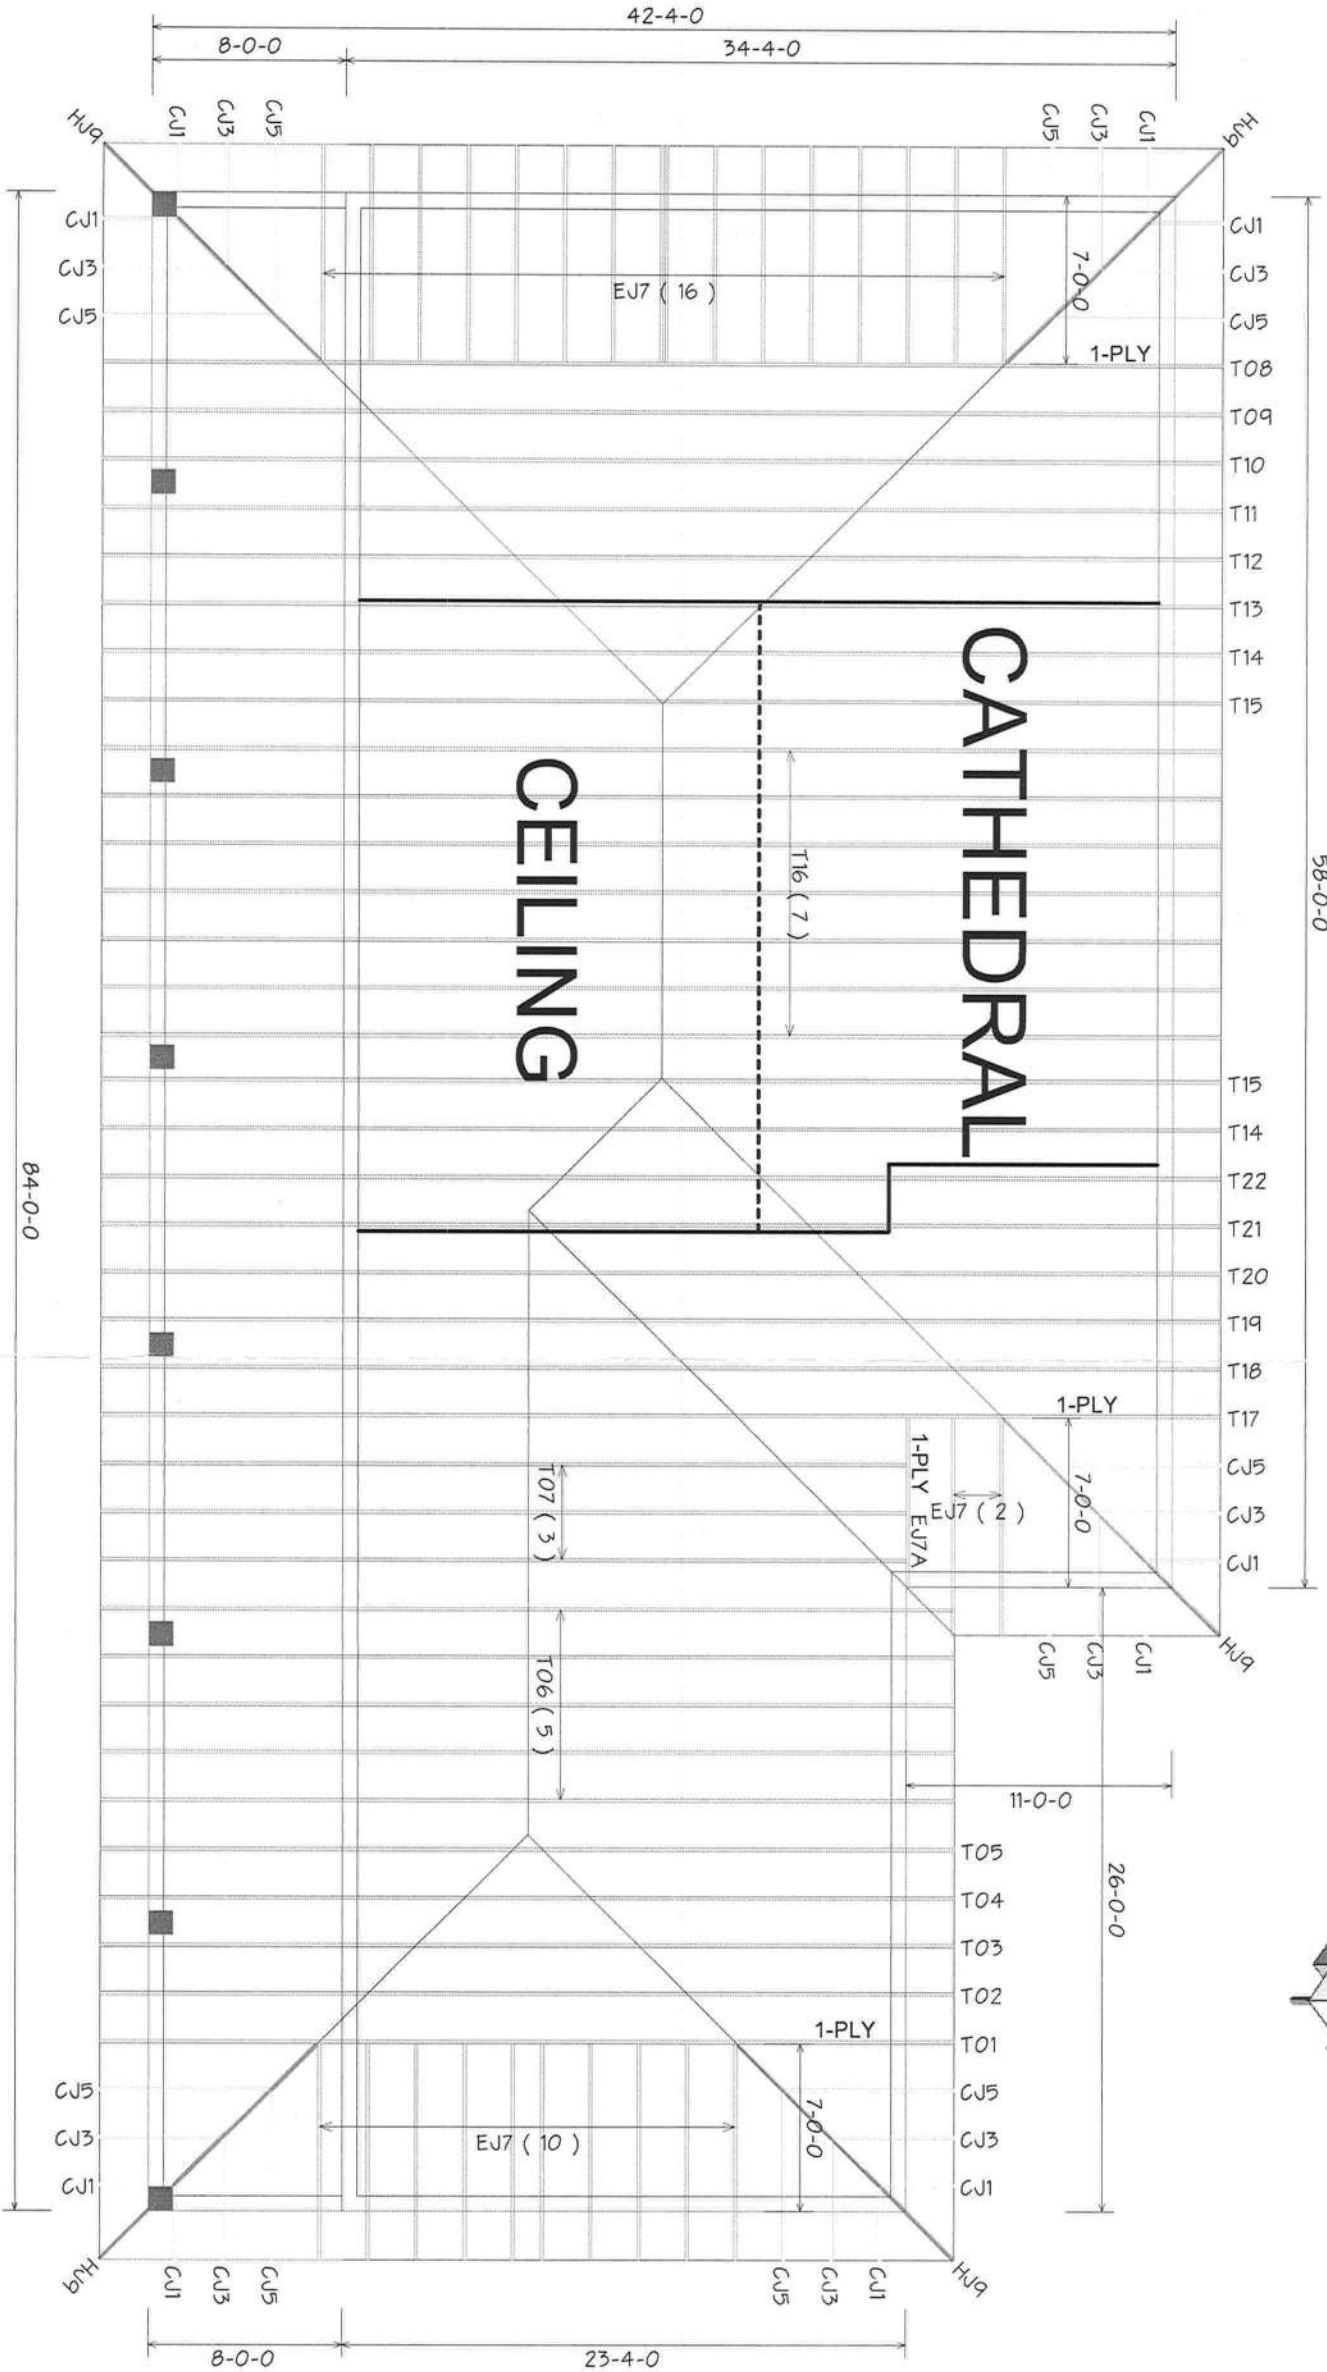


8'-0"

6/12 PITCH - 2'-0" O/H

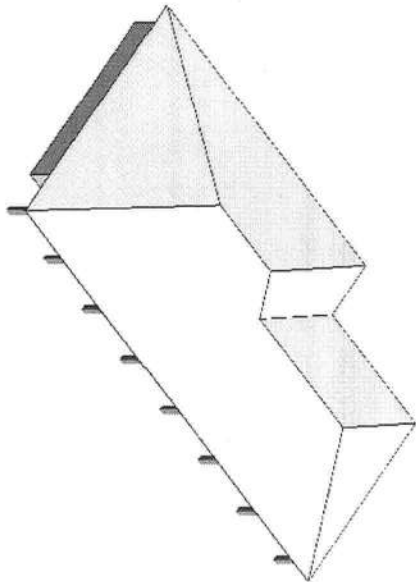

NOTES:

- 1) REFER TO HD 91 (RECOMMENDATIONS FOR HANDLING INSTALLATION AND TEMPORARY BRACING) REFER TO ENGINEERED DRAWINGS FOR PERMANENT BRACING REQUIRED
- 2) ALL TRUSSES (INCLUDING TRUSSES UNDER VALLEY FRAMING) MUST BE COMPLETELY DECKED OR REFER TO DETAIL V09 FOR ALTERNATE BRACING REQUIREMENTS.
- 3) ALL VALLEYS ARE TO BE CONVENTIONALLY FRAMED BY BUILDER
- 4) ALL TRUSSES ARE DESIGNED FOR 2' o.c. MAXIMUM SPACING, UNLESS OTHERWISE NOTED
- 5) ALL WALLS SHOWN ON PLACEMENT PLAN ARE CONSIDERED TO BE LOAD BEARING, UNLESS OTHERWISE NOTED.
- 6) 5/42 TRUSSES MUST BE INSTALLED WITH THE TOP BEING UP.
- 7) ALL 8/09 TRUSS HANGERS TO BE SIMPSON HDT1052 HANGERS TO BE SIMPSON TH4422 UNLESS OTHERWISE NOTED.
- 8) BEAMING/DEFLATEL (H03) TO BE FURNISHED BY BUILDER.

SHOP DRAWING APPROVAL

THIS LAYOUT IS THE SOLE SOURCE FOR FABRICATION OF TRUSSES AND V09S. ALL PERIODS, ARCHITECTURE, OR OTHER TRUSS LAYOUTS, REVIEW AND APPROVAL OF THIS LAYOUT MUST BE RECEIVED BEFORE ANY TRUSSES WILL BE BUILT. VERIFY ALL CONDITIONS TO INSURE AGAINST DAMAGES THAT WILL RESULT IN EXTRA CHARGES TO YOU.

Approved By: _____ Date: _____



PHONE: 904-437-3349 FAX: 904-437-3904

Jacksonville
PHONE: 904-772-6100 FAX: 904-772-1973

Lake City
PHONE: 386-793-6894 FAX: 386-793-7973

Sanford
PHONE: 407-322-0094 FAX: 407-322-9993

HOUSECRAFT HOMES
CANNON RES.

WFL: SUWANNEE
CUSTOM

DATE: 9-15-11
BY: K.L.H.
385602

